



Existing Ground Floor Plan  
Scale 1:100  
GIA 54m²

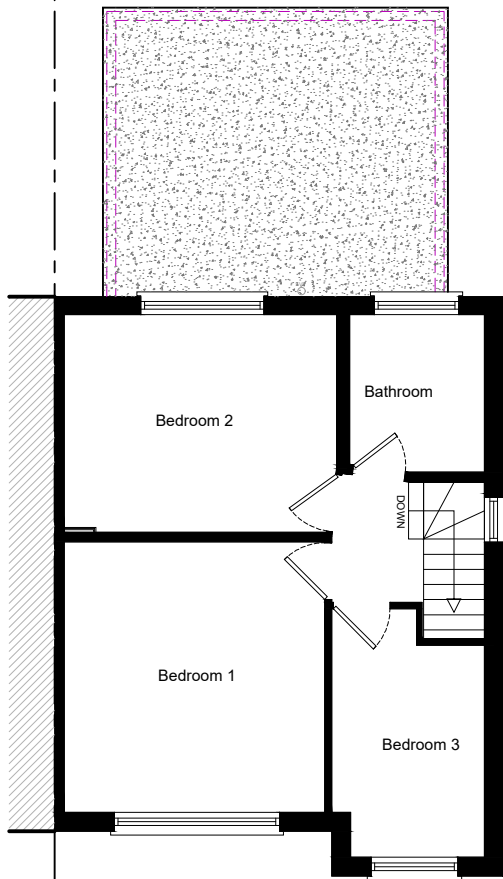


Existing First Floor Plan  
Scale 1:100  
GIA 37.6m²

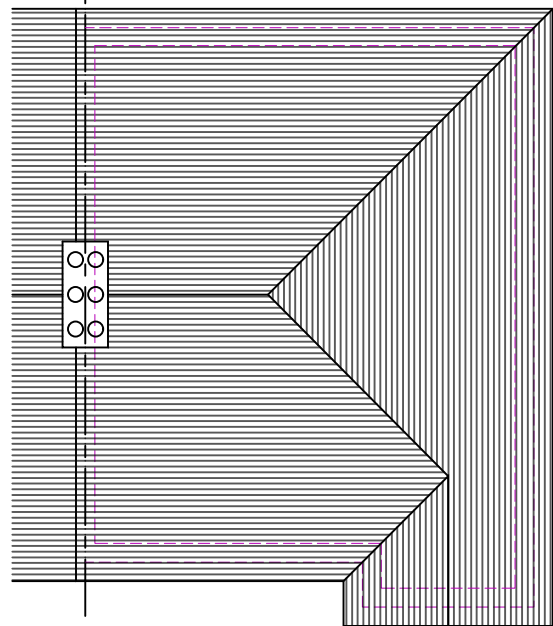

Existing Roof Plan  
Scale 1:100

**PARTY WALL ACT 1996**  
OWNER/S MUST ENSURE ALL  
PARTY WALL AGREEMENTS ARE  
IN PLACE FOR ANY BUILDINGS  
WORKS ARE TO COMMENCE

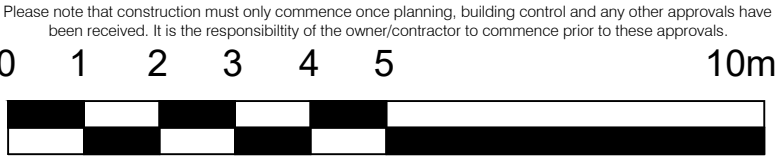

Legend	
Walls Removed	
New Walls	
Existing Walls to Remain	
Boundary Wall	
Sound Separating Walls	
Proposed Extensions	

**IMPORTANT GENERAL NOTE**  
The specification is to be read in conjunction with the plans/section details, and other associated Structural details as may be provided.  
All work is to be carried out to the Local Authority Planning and Building Regulations Approval, and the Codes of Practice and British Standards as necessary.  
All dimensions, levels, sizes, positions and locations of particulars as indicated on drawings are to be verified by the appointed Contractor on site prior to engaging in works. Any discrepancies must be reported to the Architect/Surveyor/Engineer or responsible person/s immediately.  
The Contractor is responsible for ensuring compliance with the CDM Regulations, and appropriate Health & Safety on site precautions.  
The Client/Building Owner must obtain any necessary PARTY WALL AGREEMENTS, prior to engaging in the works on site.

Revision	Date	Description

<b>A3</b>		Paper Size
		Scale
		1:100
		Revision
1st		Feb-21
Drawn By	Checked By	
AP	NE	

Construct 360 Ltd, Trading as:	
DontMoveExtend.com	
info@DontMoveExtend.com	
Tel: 0208 206 0011	
Site Address	Existing Plans
15 Heathfield Rise Ruislip HA4 7NF	
Status	Drawing Number
Planning Issue	HR15-02-1001

DontMoveExtend.com and the Red Box are Registered Trade Marks Of Construct 360 Ltd

COPYRIGHT © 2021