

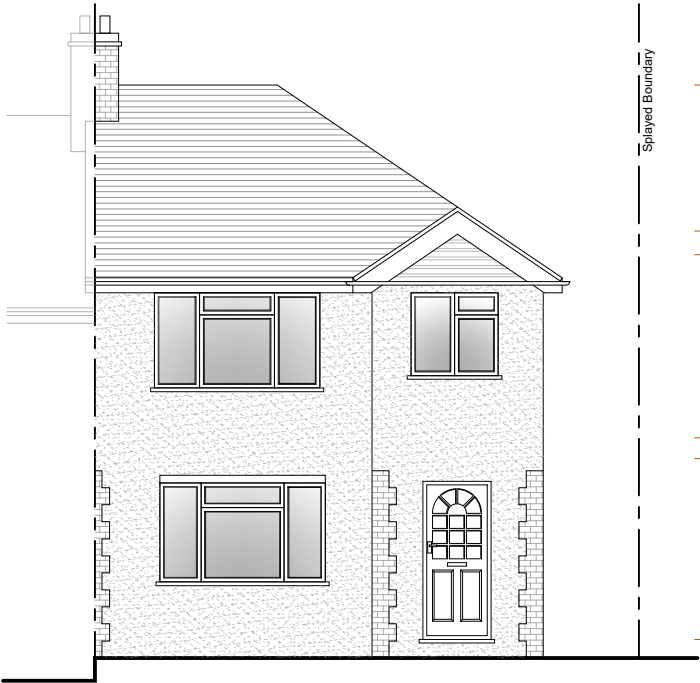



Existing Side Elevation  
Scale 1:100

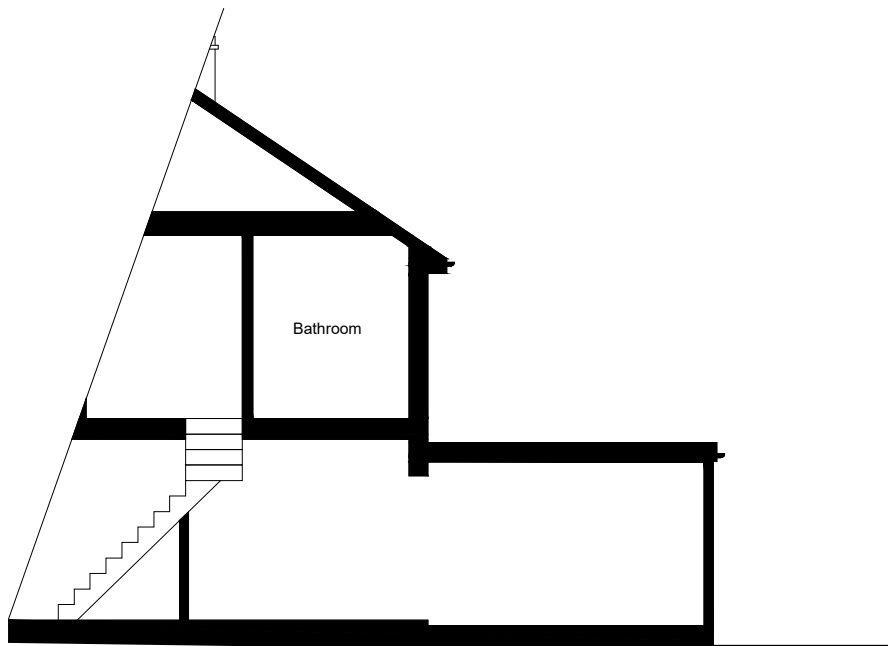


Existing Front Elevation  
Scale 1:100

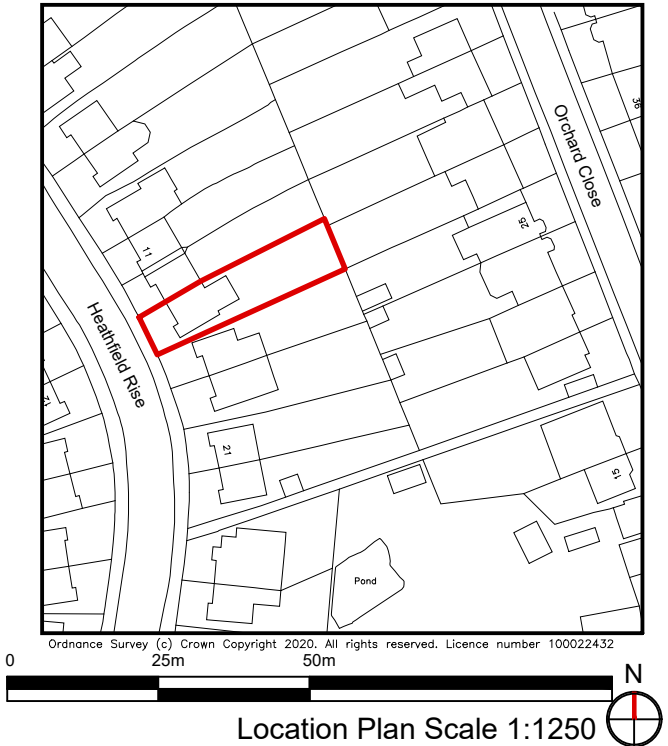

Existing Side Section  
Scale 1:100

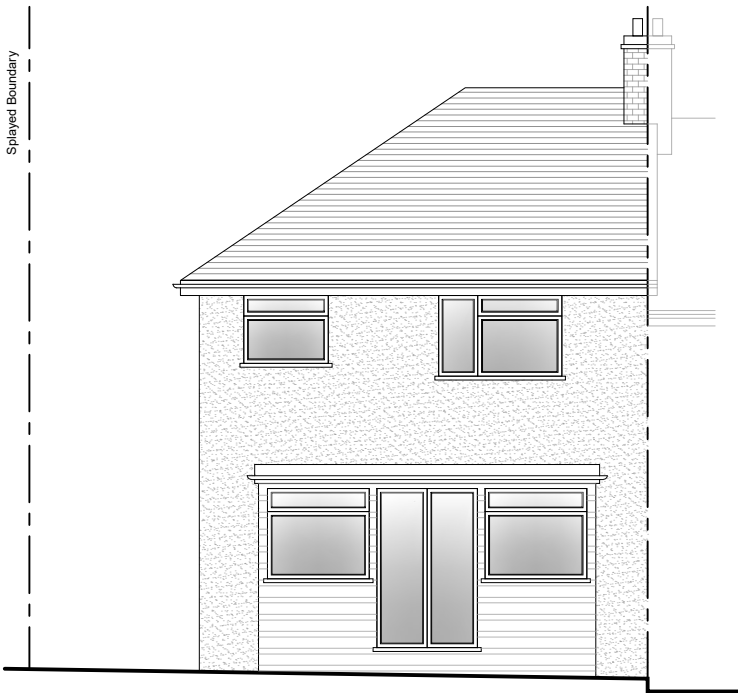


Existing Rear Elevation  
Scale 1:100

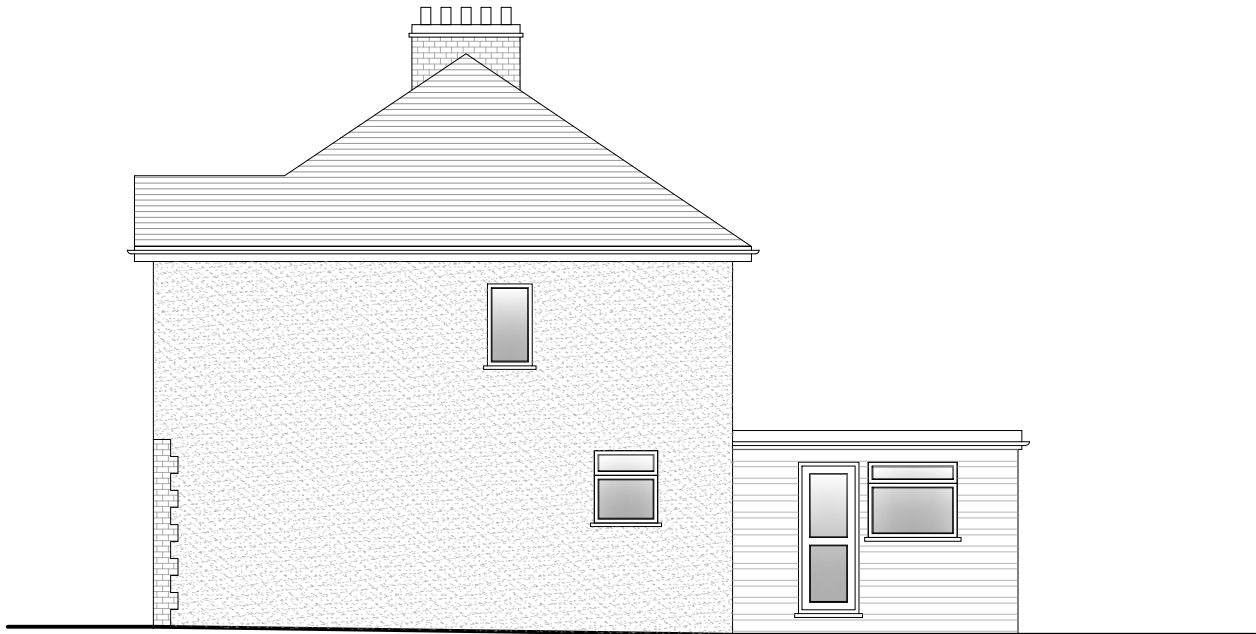

Existing Side Elevation  
Scale 1:100

**PARTY WALL ACT 1996**  
OWNER/S MUST ENSURE ALL  
PARTY WALL AGREEMENTS ARE  
IN PLACE FOR ANY BUILDINGS  
WORKS ARE TO COMMENCE

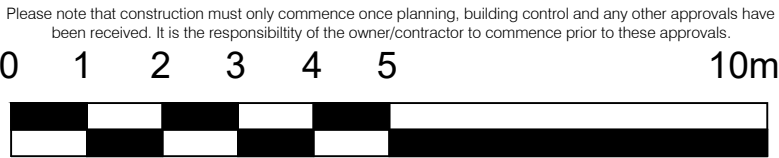

Legend	
Walls Removed	
New Walls	
Existing Walls to Remain	
Boundary Wall	
Sound Separating Walls	
Proposed Extensions	

**IMPORTANT GENERAL NOTE**  
The specification is to be read in conjunction with the plans/section details, and other associated Structural details as may be provided.  
All work is to be carried out to the Local Authority Planning and Building Regulations Approval, and the Codes of Practice and British Standards as necessary.  
All dimensions, levels, sizes, positions and locations of particulars as indicated on drawings are to be verified by the appointed Contractor on site prior to engaging in works. Any discrepancies must be reported to the Architect/Surveyor/Engineer or responsible person/s immediately.  
The Contractor is responsible for ensuring compliance with the CDM Regulations, and appropriate Health & Safety on site precautions.  
The Client/Building Owner must obtain any necessary PARTY WALL AGREEMENTS, prior to engaging in the works on site.

Revision	Date	Description

Paper Size  
**A3**

Scale	1:100/1250
Revision	1st
	Feb-21
Drawn By	AP
Checked By	NE

Construct 360 Ltd, Trading as: <b>DontMoveExtend</b> .com <sup>®</sup> info@DontMoveExtend.com Tel: 0208 206 0011 Planning Permission Specialists	
Site Address 15 Heathfield Rise Ruislip HA4 7NF	Existing Elevations & Location Plan
Status Planning Issue	Drawing Number <b>HR15-02-1002</b>

DontMoveExtend.com and the Red Box are Registered Trade Marks Of Construct 360 Ltd

COPYRIGHT © 2021