



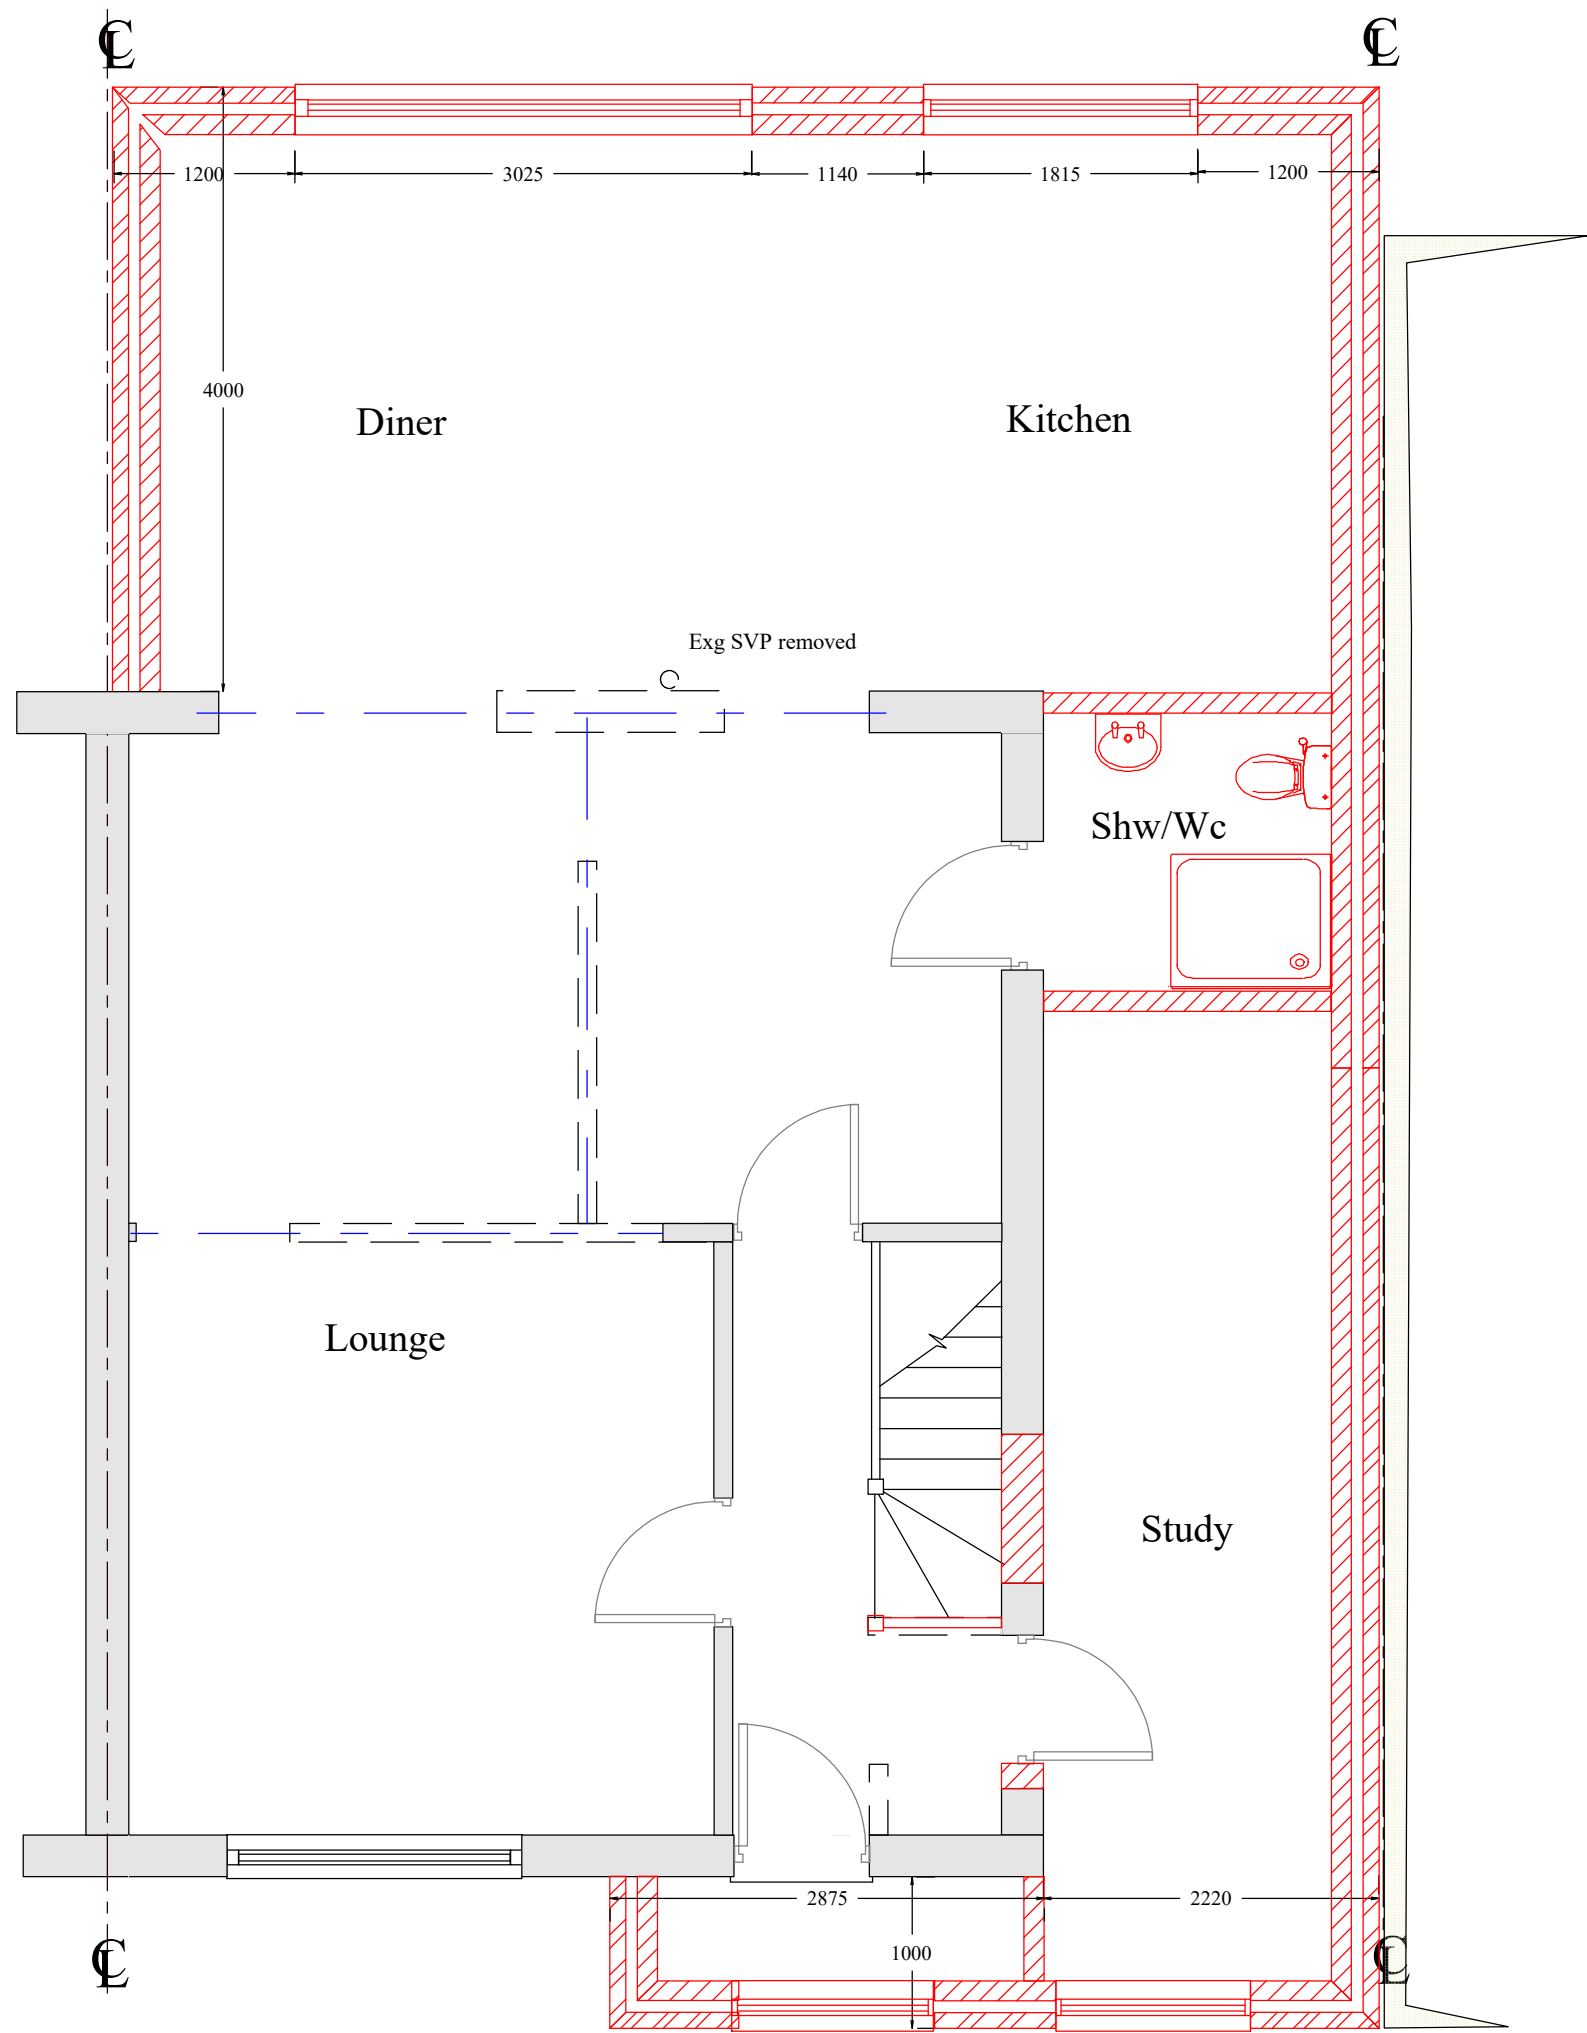


PROPOSED GROUND FLOOR PLAN

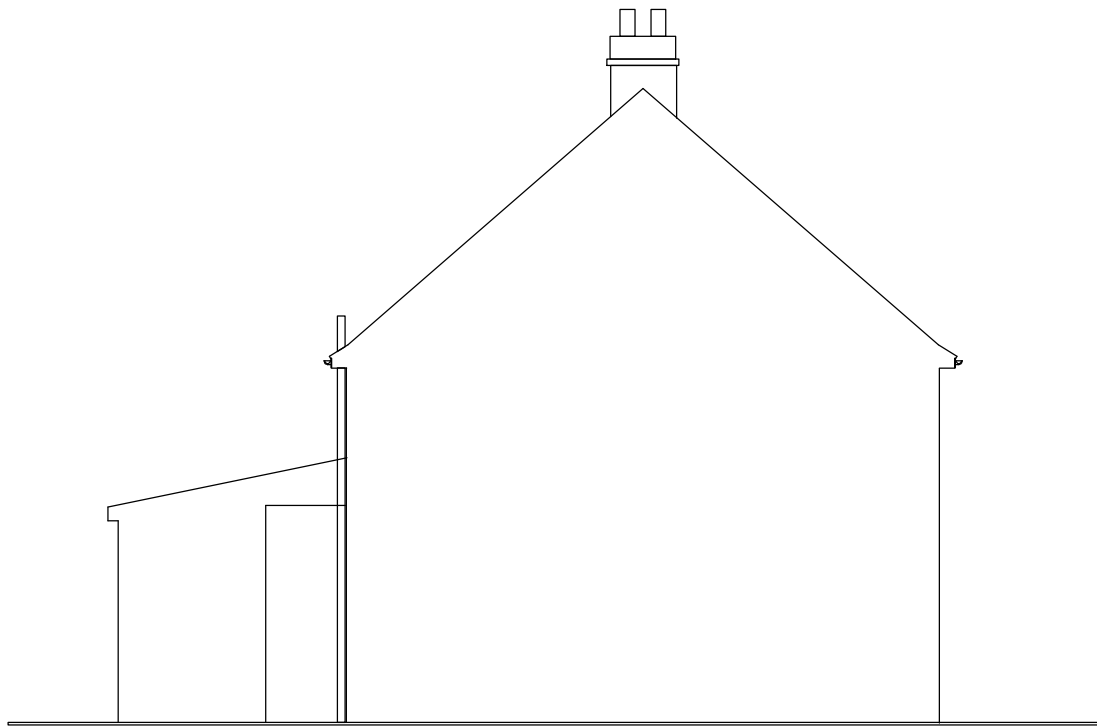


EXISTING SIDE ELEVATION




EXISTING SIDE ELEVATION

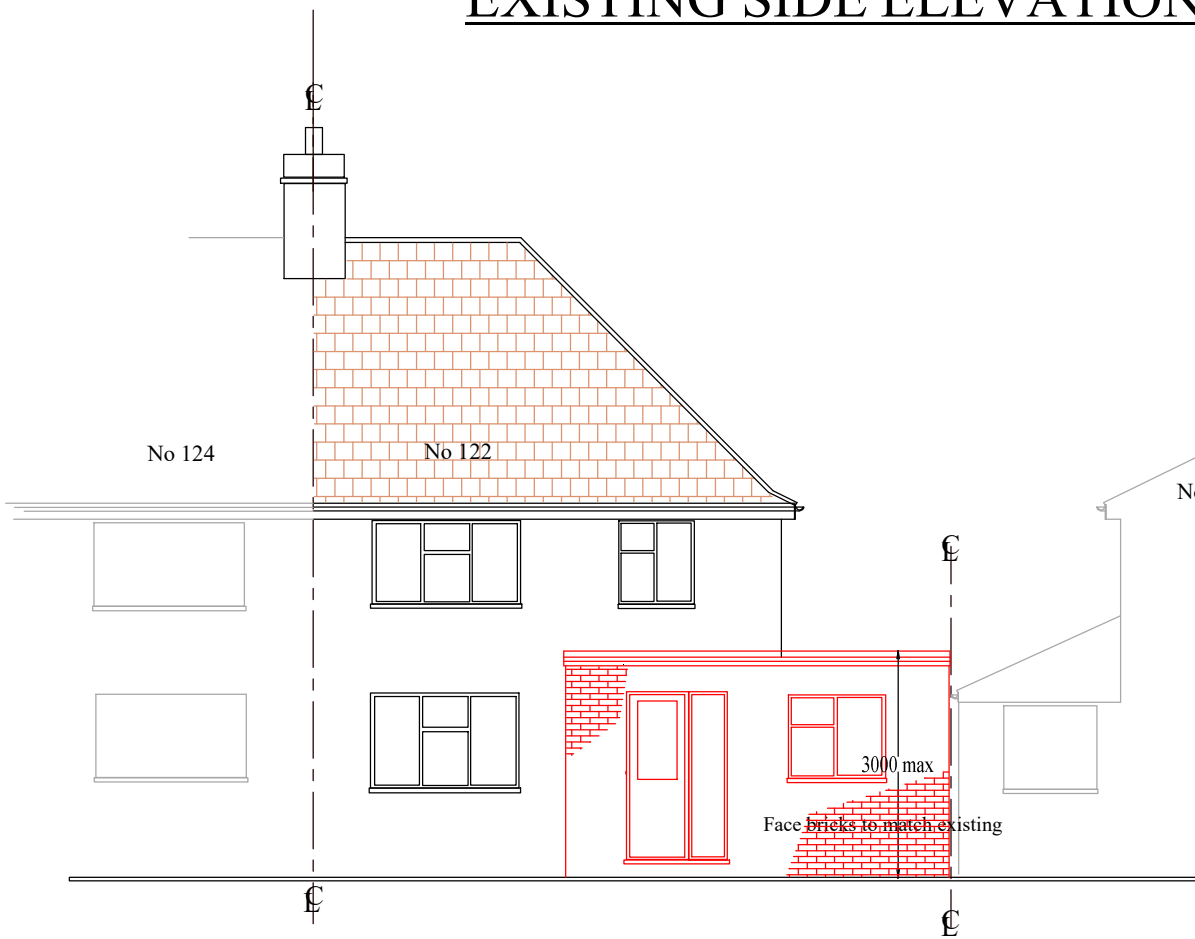


PROPOSED FRONT ELEVATION

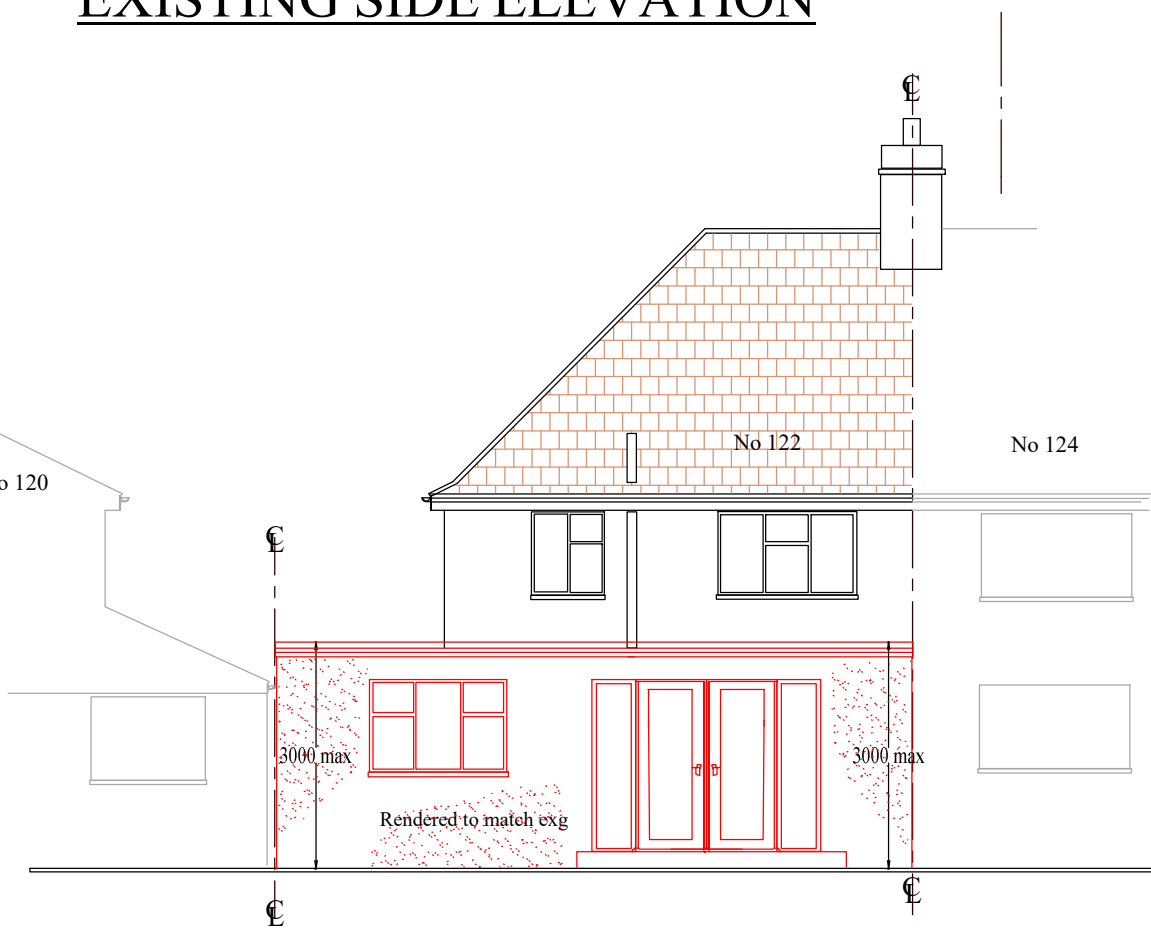

PROPOSED REAR ELEVATION

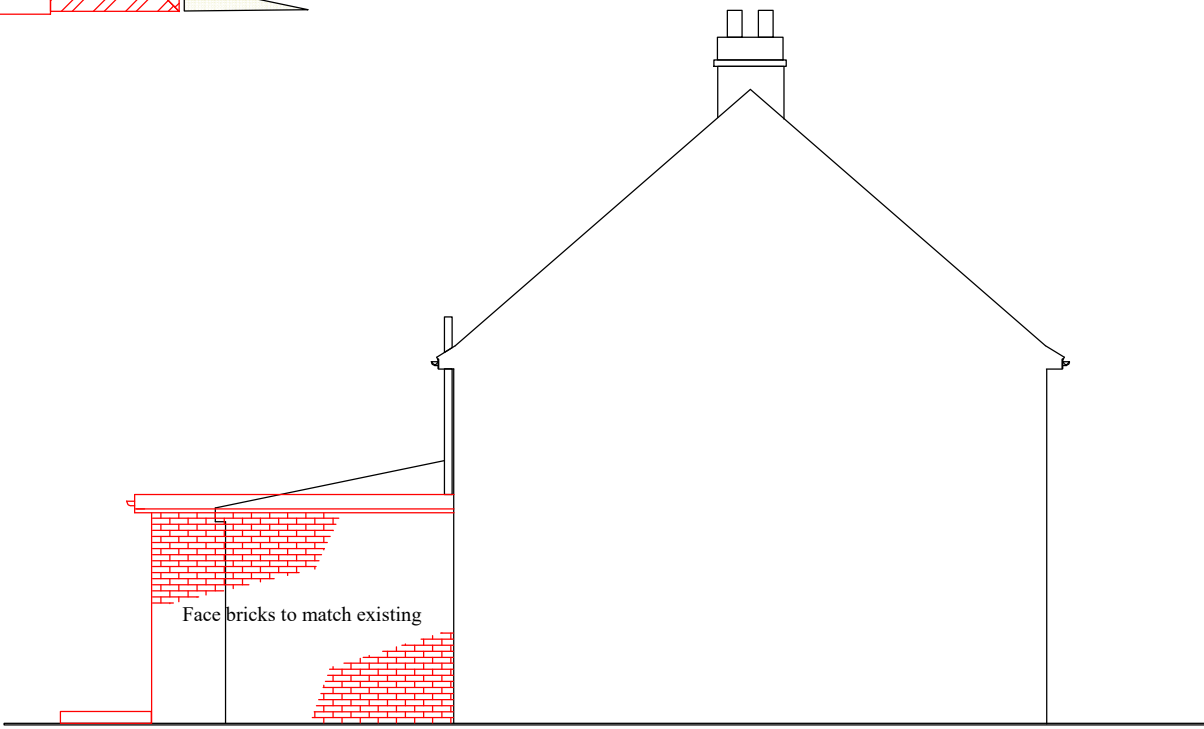

PROPOSED SIDE ELEVATION

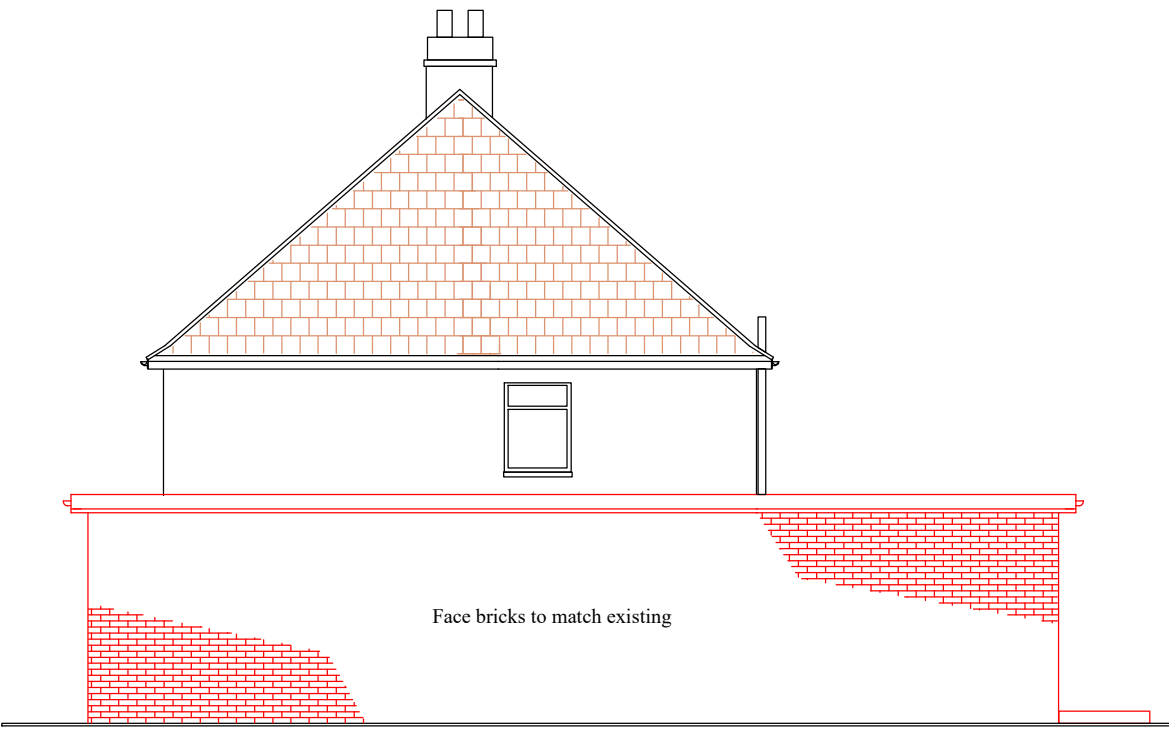

PROPOSED SIDE ELEVATION

Notes;

1 Refer drawing No P12201 for Notes

Revision	Description	Date
	Draft Planning Drawing	

Project; 122 Bedford Road
Ruislip, HA4 6LZ

Project Title;
Proposed Single Storey Rear,
Single Storey Side and
Front Porch Extension

Drawing No; P12202	Revision;
Date; April 2025	Drawn by; AS
Scale; 1/50,100 @A2	Chkd by; MK

Line Design Ltd
17A King Edward Road
Ruislip, Middlesex,
HA4 7AE

Tel: 07904 579357,
email: linedesign20@gmail.com