




EXISTING FRONT ELEVATION




EXISTING REAR ELEVATION

SCALE 1: 100

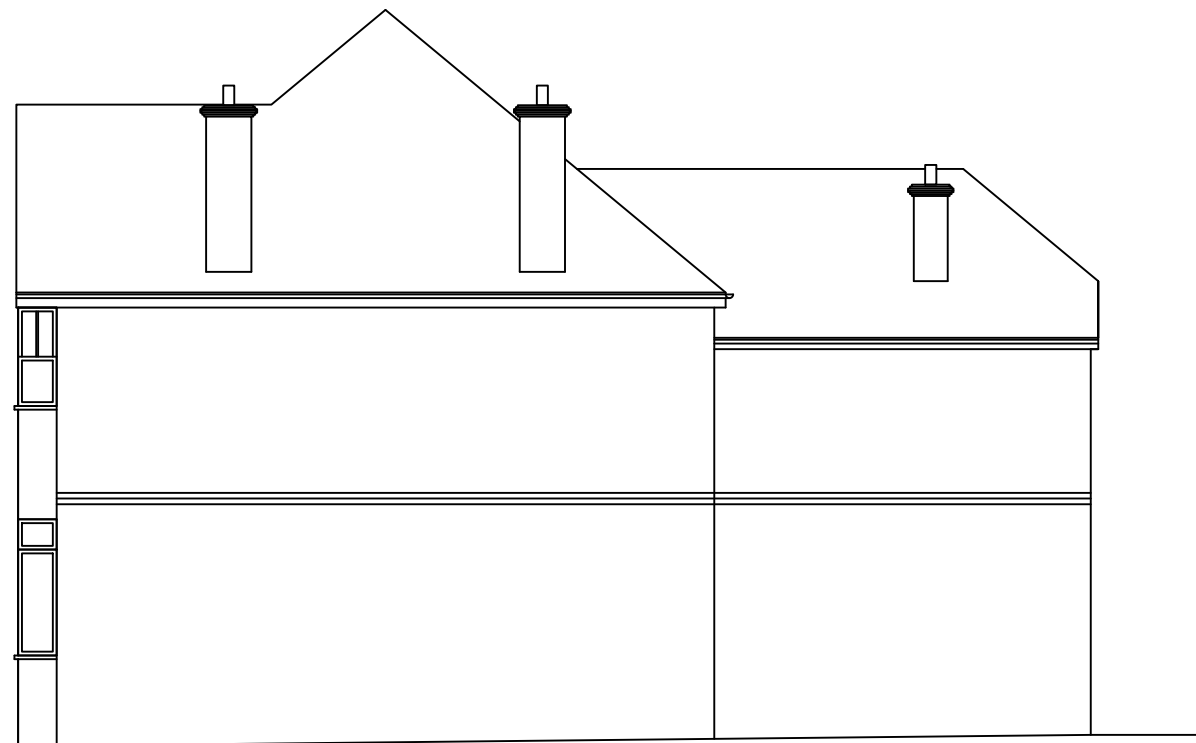

EXISTING SIDE ELEVATION

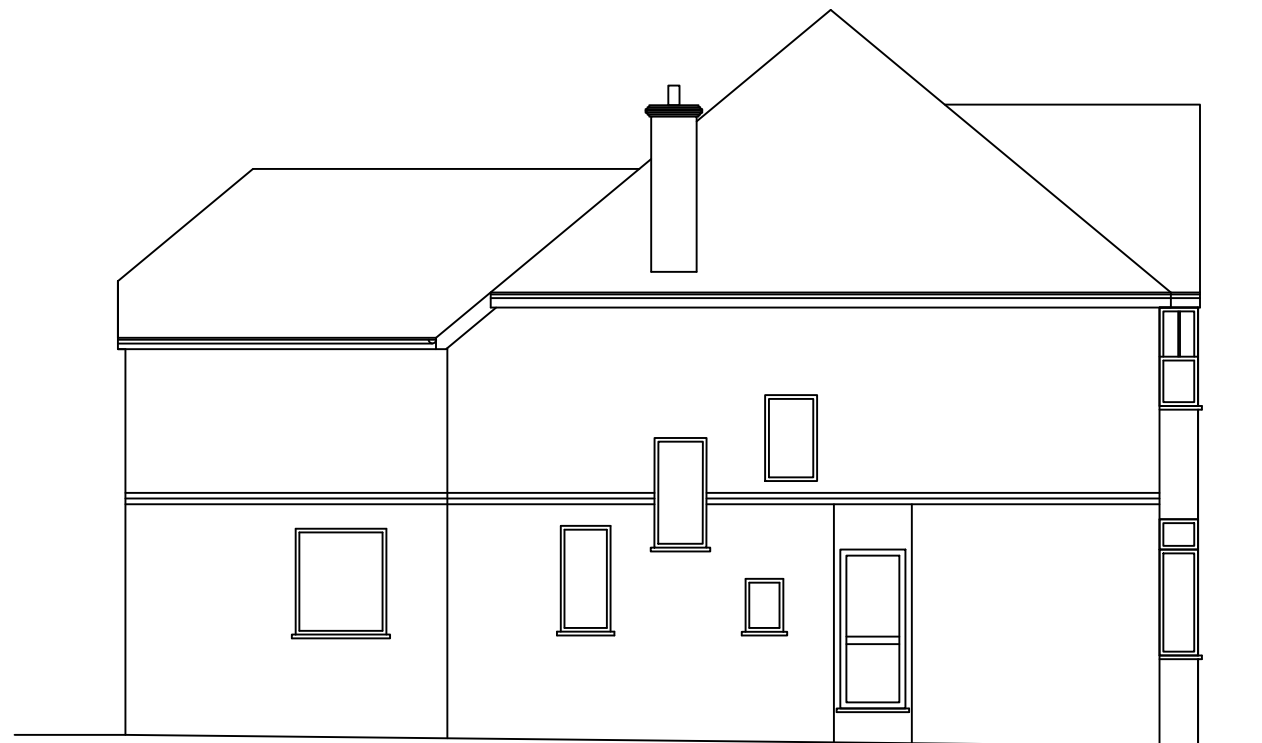

EXISTING SIDE ELEVATION

Project	2 Kewferry Road Northwood HA6 2PD	
Drawing Title	Existing Elevations	
Drawing Title	2 /P/C	Rev.
Rev.	Scale: 1: 100 @ A3	Date: April 2026