





PROPOSED FRONT ELEVATION
(No Change)

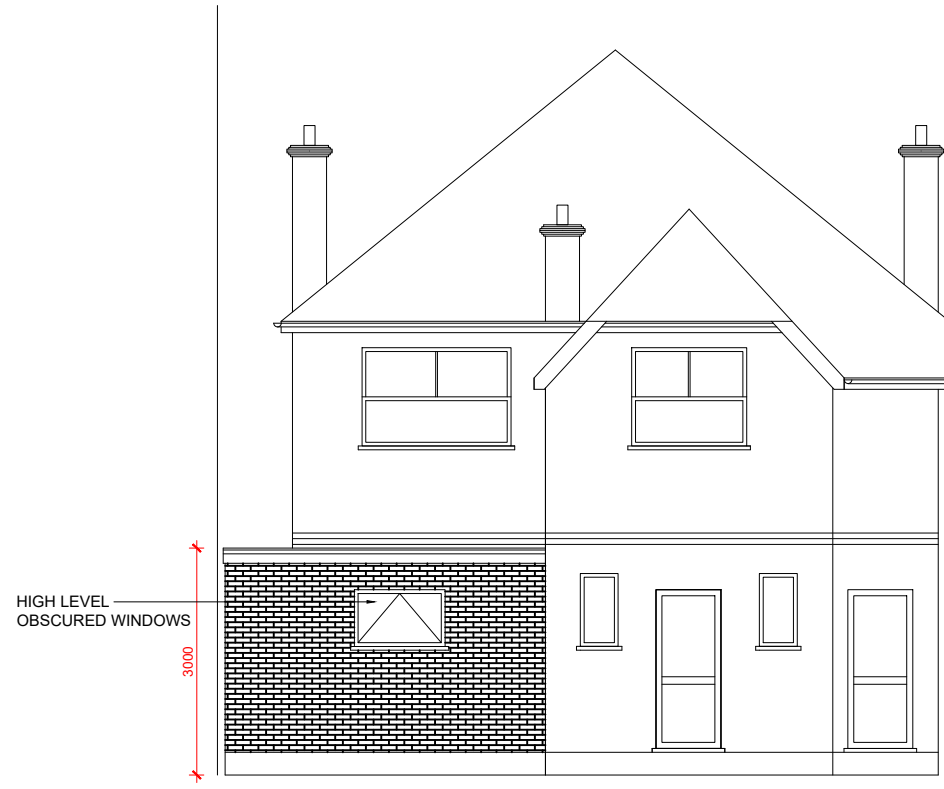

Proposed REAR ELEVATION

SCALE 1: 100

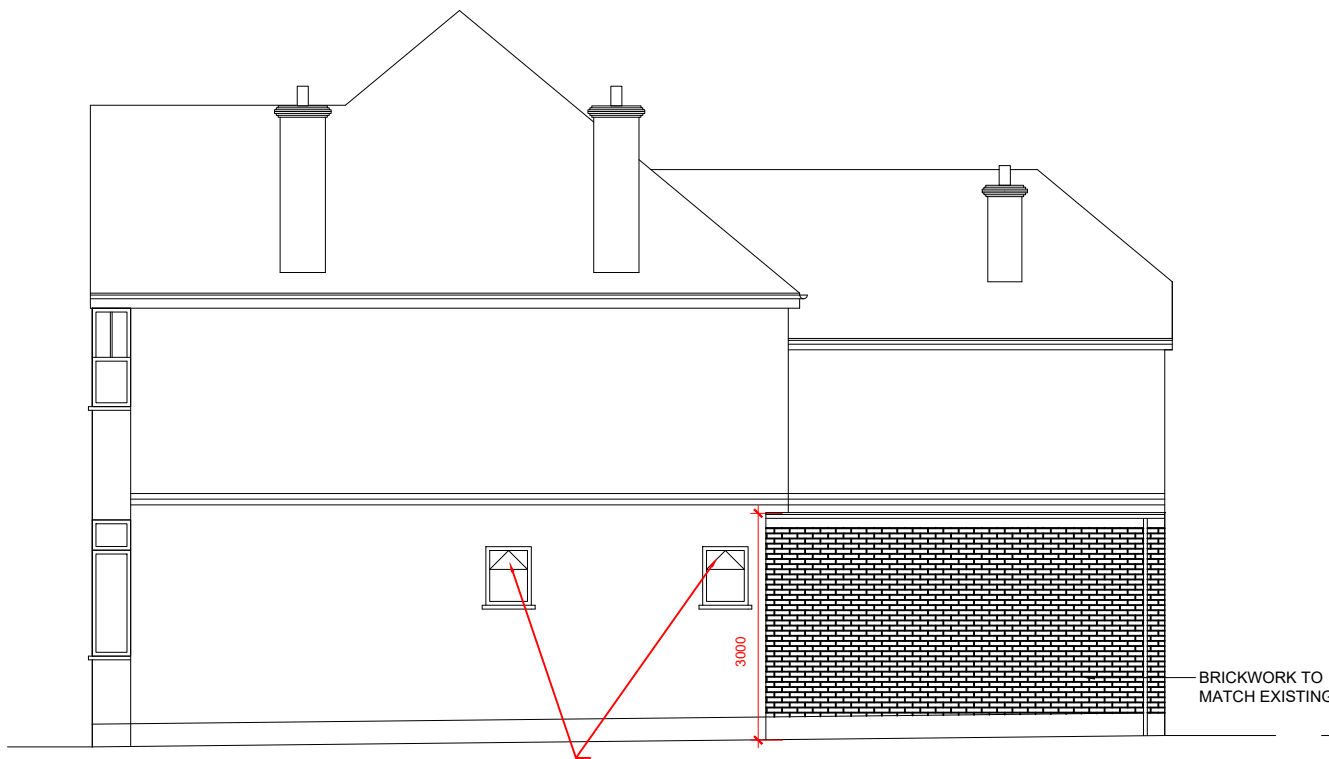

PROPOSED SIDE ELEVATION



PROPOSED SIDE ELEVATION
(No Change)

Rev	A - July 2026	
Project	2 Kewferry Road Northwood HA6 2PD	
Drawing Title	Proposed Elevations	
Drawing Title	2 /P/D	Rev.
Rev.	Scale: 1: 100 @ A3	Date: April 2026