


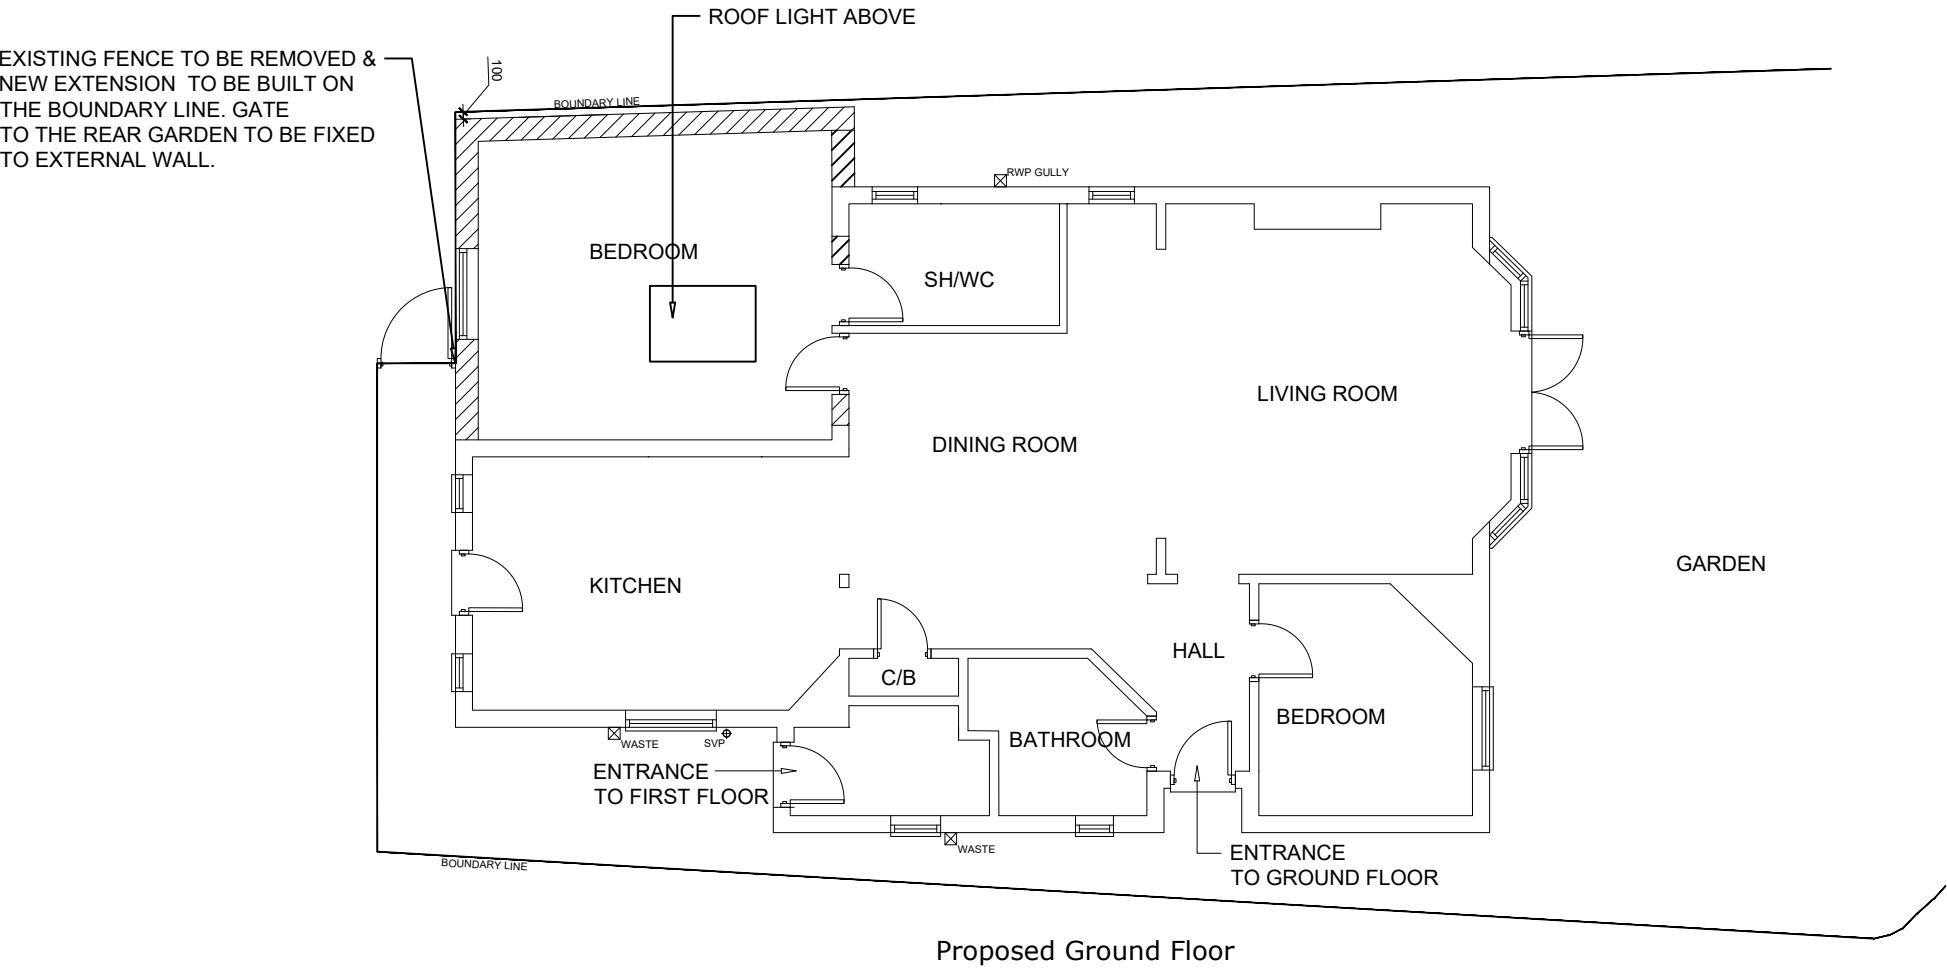

Rev	A - JULY 2026	
Project	2 Kewferry Road Northwood HA6 2PD	
Drawing Title	Proposed Ground Floor Plan	
Drawing Title	2 /P/D	Rev.
Rev.	A	Scale: 1: 100 @ A3 Date: April 2026