




## PROPOSED SECOND FLOOR PLAN

\*O.G. DENOTES OBSCURE GLAZED WINDOW

0 1 2 3 4 m 6 8 10

Scale 1:100

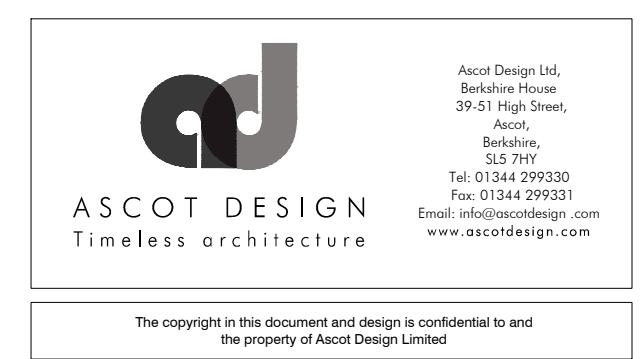

Status			PLANNING	Rev. A	Date 02.09.20	Detail Mass and bulk reduced
Client			GAVACAN HOMES			
Project Title			PROPOSED SECOND FLOOR PLAN			
Scale.			1:100 @ A3	Date MAY '20	Drawn DQ	
DRAWING No.			19 - 2751 - 205			
Rev.			A			