





PROPOSED LOWER GROUND FLOOR

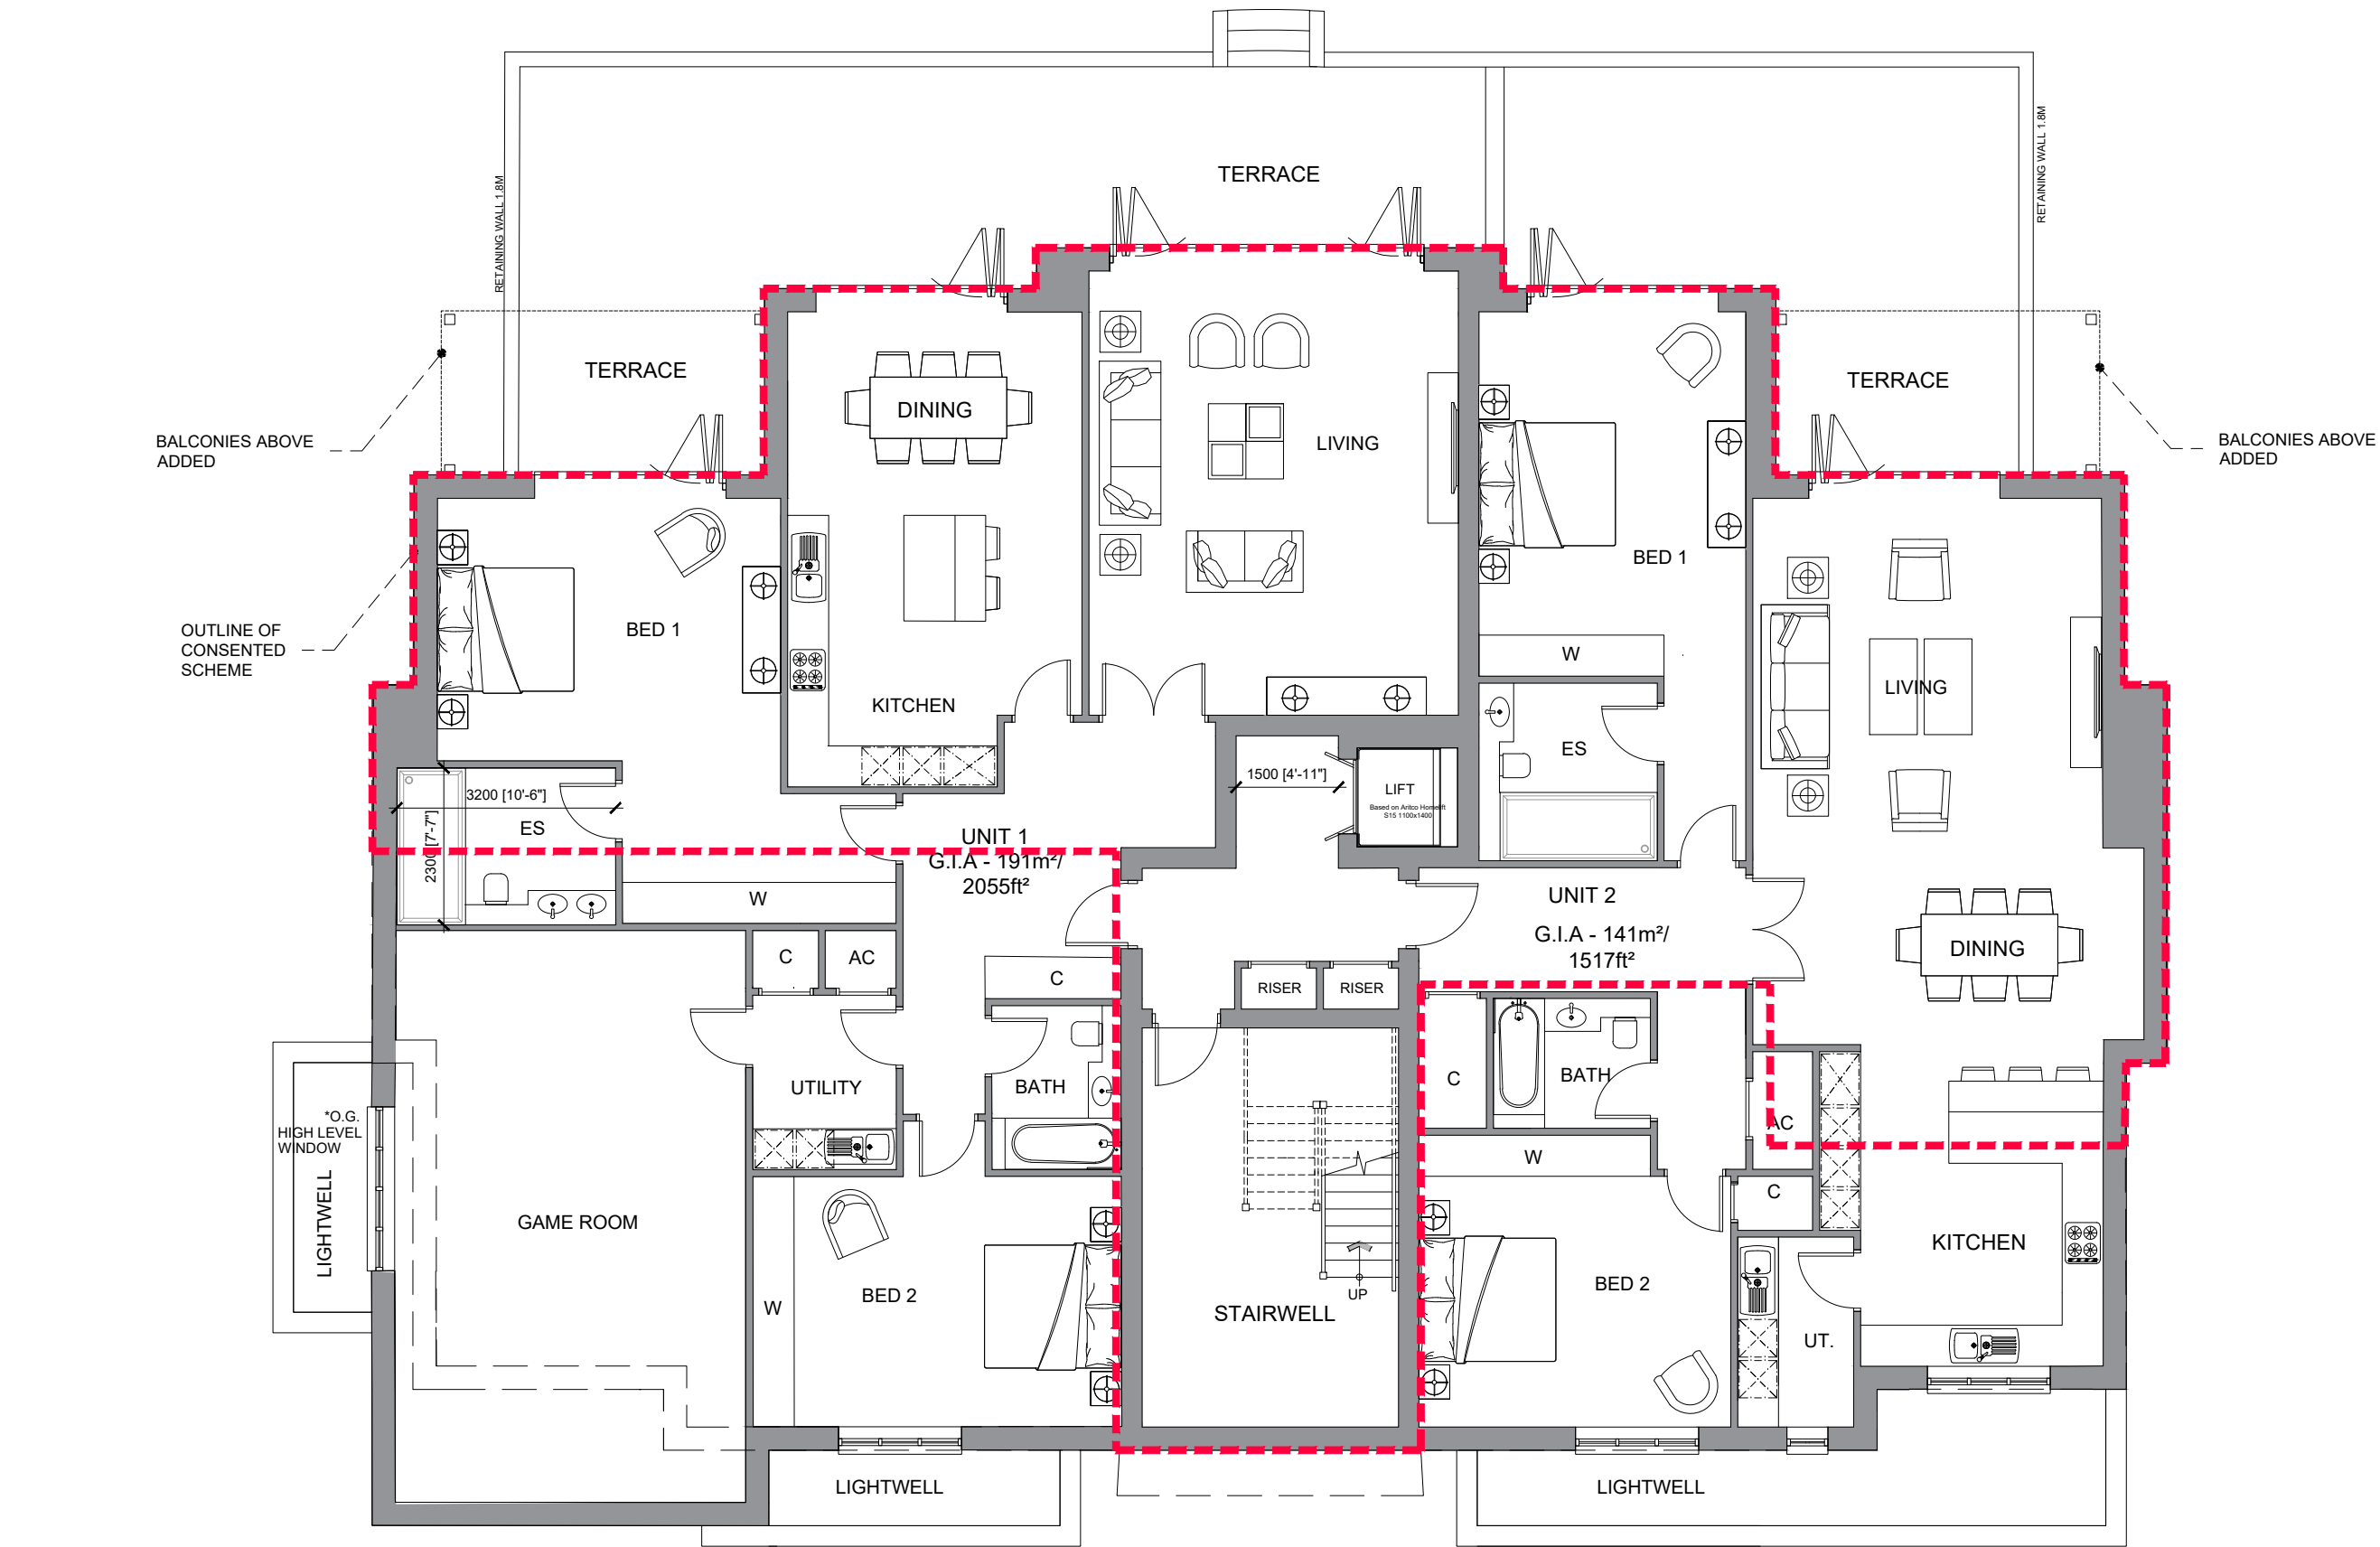

Scale 1:100

 

ASCOT DESIGN
Timeless architecture

Ascot Design Ltd,
Berkshire House
39-51 High Street,
Ascot,
Berkshire,
SL5 7HY
Tel: 01344 299330
Fax: 01344 299331
Email: info@ascotdesign.com
www.ascotdesign.com

The copyright in this document and design is confidential to and the property of Ascot Design Limited

Status	PLANNING
Client	GAVACAN HOMES
Project Title	25 DENE ROAD, NORTHWOOD, HA6 2BX

Rev.	A	Date	13.06.23	Detail	Balconies to rear added.
DRAWING Title					
PROPOSED LOWER GROUND FLOOR PLAN					
Scale	1:100 @ A3	Date	MARCH '21	Drawn	DQ
DRAWING No.					Rev.
19 - 2751 - 302					A