




0 1 2 3 4 m 6 8 10

Scale 1:100

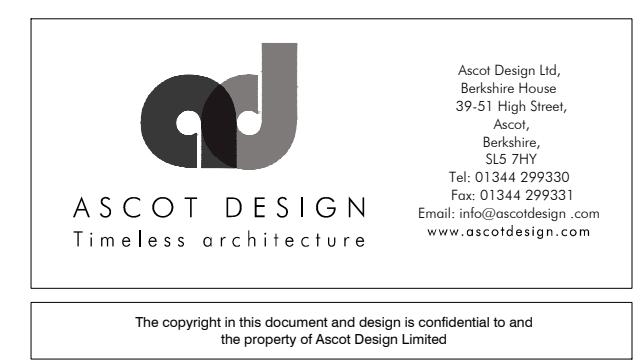

Status			PLANNING		
Client			GAVACAN HOMES		
Project Title			25 DENE ROAD, NORTHWOOD, HA6 2BX		
DRAWING No.			19 - 2751 - 306.1		
Rev.	Date	Detail	Rev.	Date	Detail
A	16.04.24	Lightwell added to the side elevation	A	16.04.24	Lightwell added to the side elevation
DRAWING Title			PROPOSED FRONT ELEVATION		
Scale.	1:100 @ A3	Date	MARCH'21	Drawn	DQ