



Written dimensions to be taken in preferences to scaled dimensions. The Contractor is responsible for checking all dimensions before work starts.
All work is to be carried out to the requirements, and to the satisfaction of the Local Authority.
These drawings are for planning purposes only
Any discrepancies to be brought to the attention of EA Town Planning consultants immediately

Description

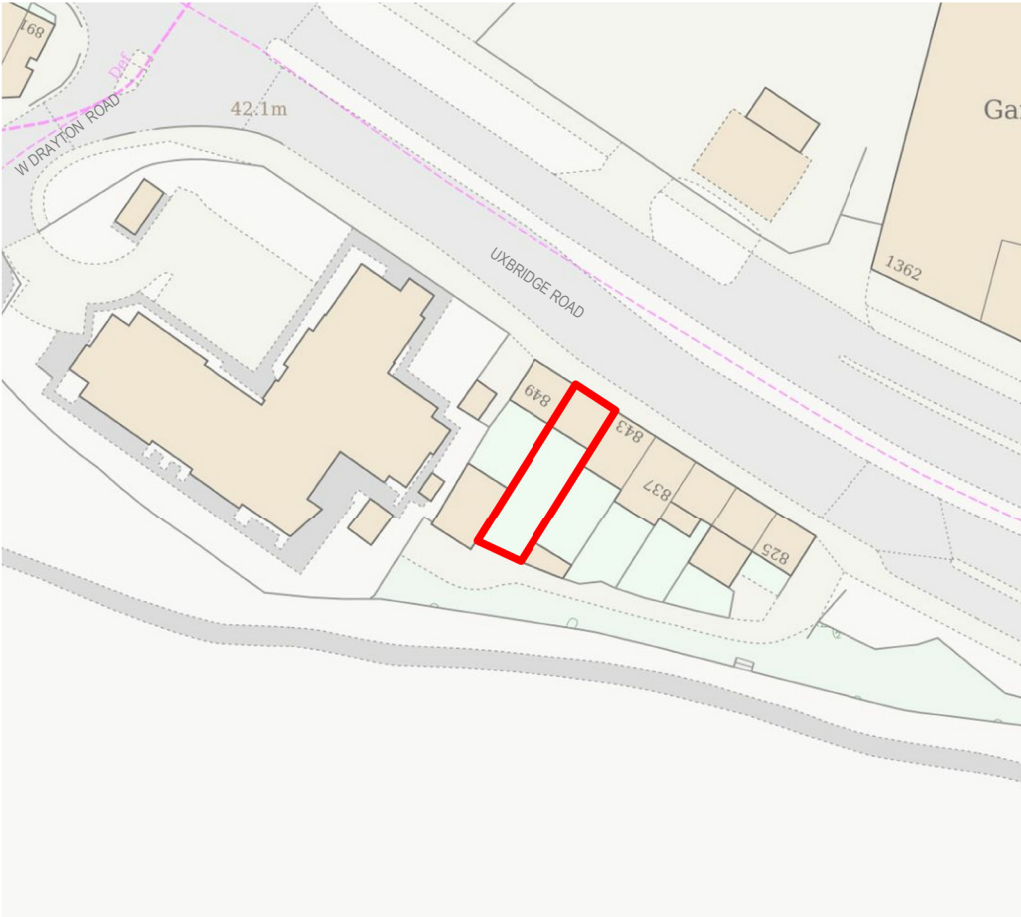

LOCATION PLAN

1:1250 @A3

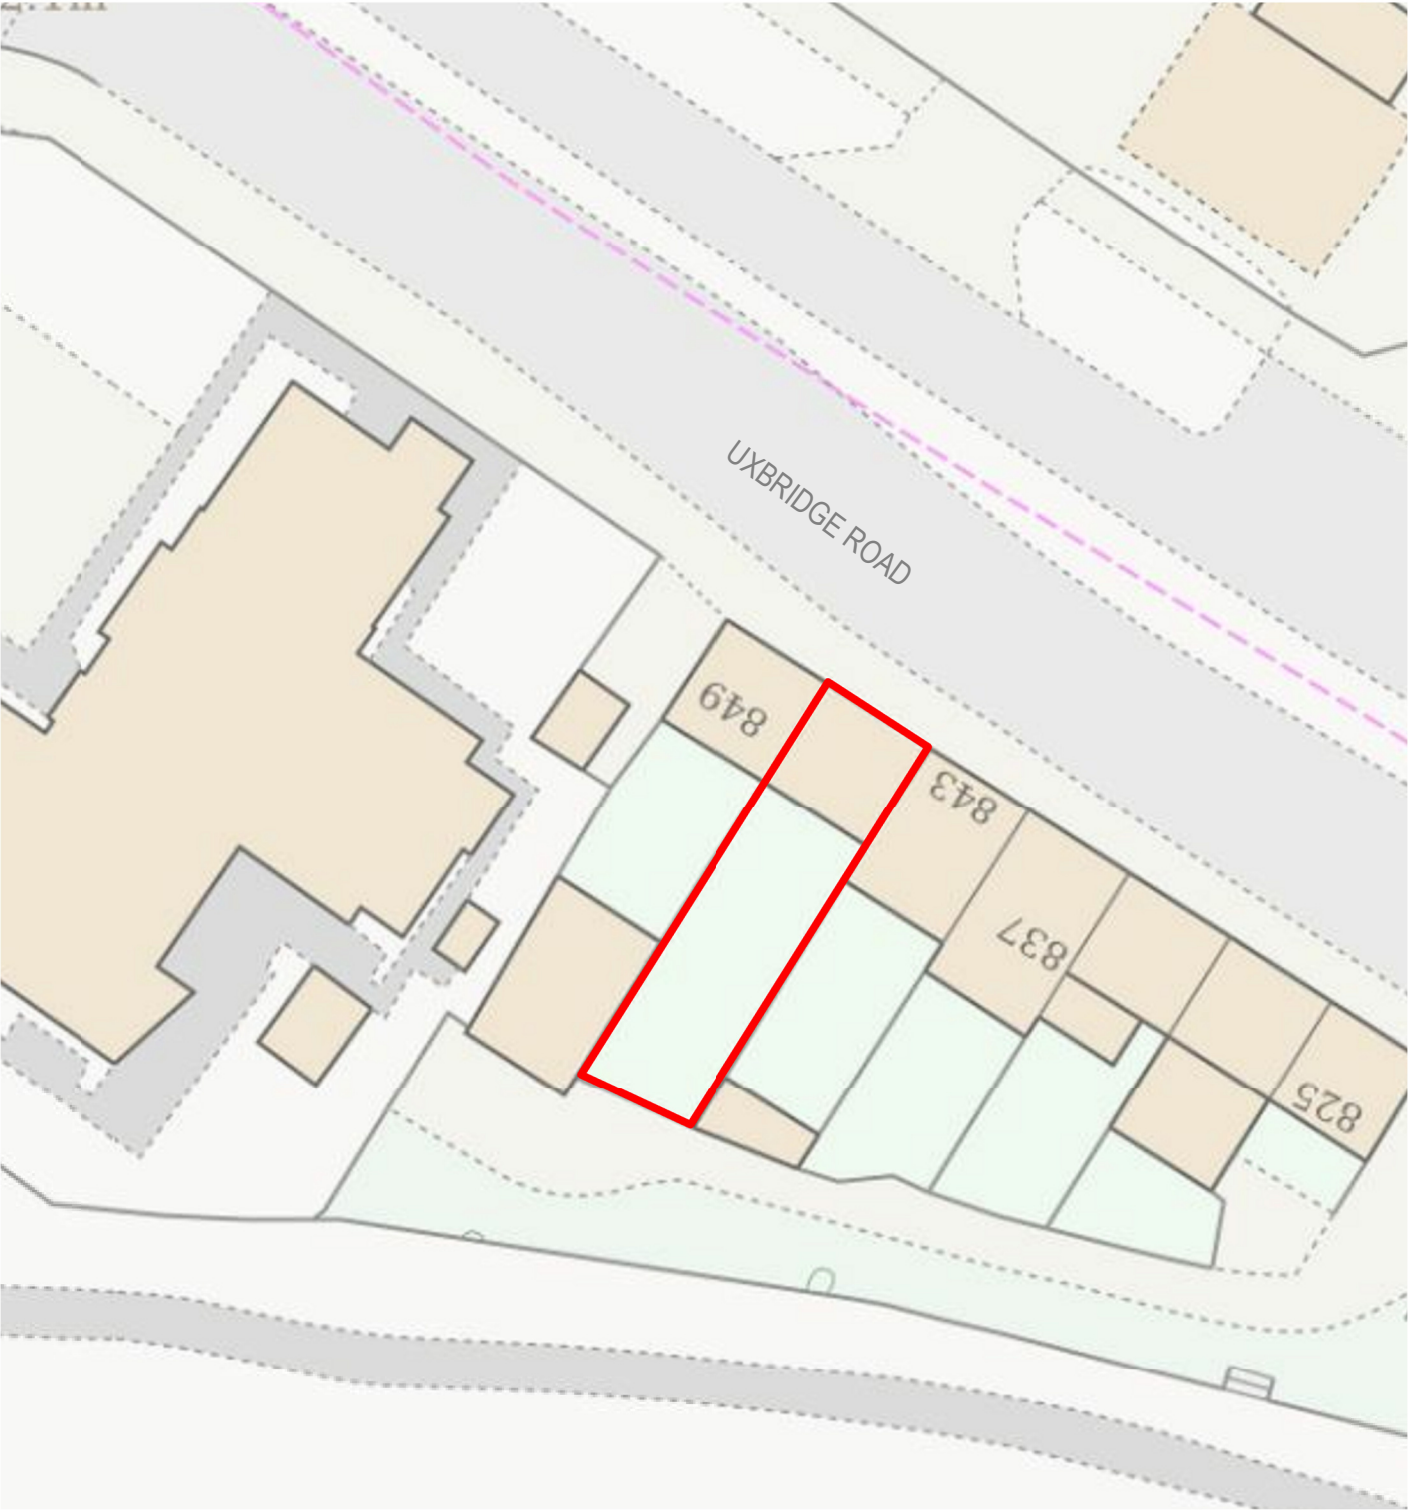

BLOCK PLAN

1:500 @A3



	AREA
TOTAL SITE AREA	235 M ²
EXISTING RESIDENTIAL	101 M ²
EXISTING NON-RESIDENTIAL	42 M ²
RESIDENTIAL AREA LOST BY CHANGE OF USE OR DEMOLITION	-
NON-RESIDENTIAL AREA LOST BY CHANGE OF USE OR DEMOLITION	-
PROPOSED RESIDENTIAL	M ²
PROPOSED NON-RESIDENTIAL	-
NET ADDITIONAL AREA	M ²




Client

Project
845 - 847 Uxbridge Road,
Hayes, UB4 8HZ

Title
**BLOCK AND
LOCATION PLANS**

Date: 26.03.2026	Rev:
Scale: AS INDICATED	
Drawing No.4D-845 E 00	
Drawn by : MAX	

 

Written dimensions to be taken in preferences to scaled dimensions. The Contractor is responsible for checking all dimensions before work starts.
All work is to be carried out to the requirements, and to the satisfaction of the Local Authority.
These drawings are for planning purposes only
Any discrepancies to be brought to the attention of EA Town Planning consultants immediately

Description

Rev	Date	Description	by	chk




Client


Project
845 - 847 Uxbridge Road,
Hayes, UB4 8HZ

Title
EXISTING DRAWINGS
FLOOR PLANS


Date: 26.03.2026	Rev:
Scale: 1:100@A3	
Drawing No.4D-845 E 01	
Drawn by : MAX	

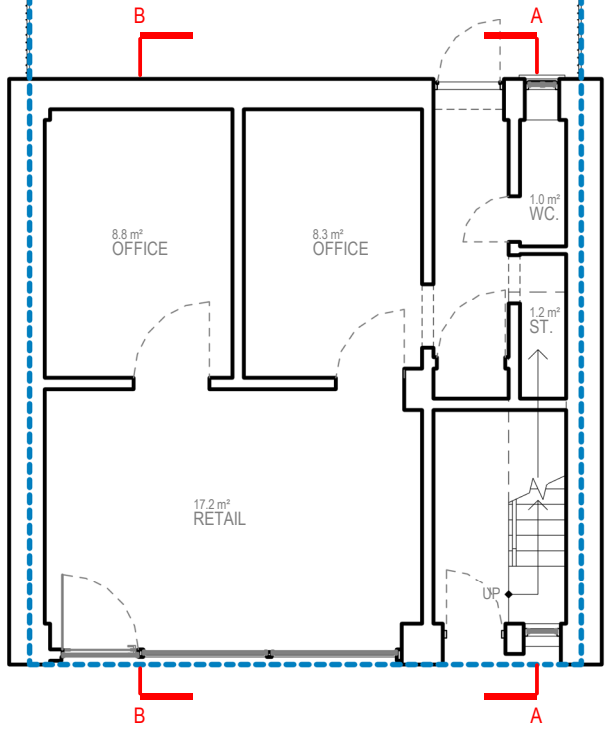


GROUND FLOOR
1 : 100

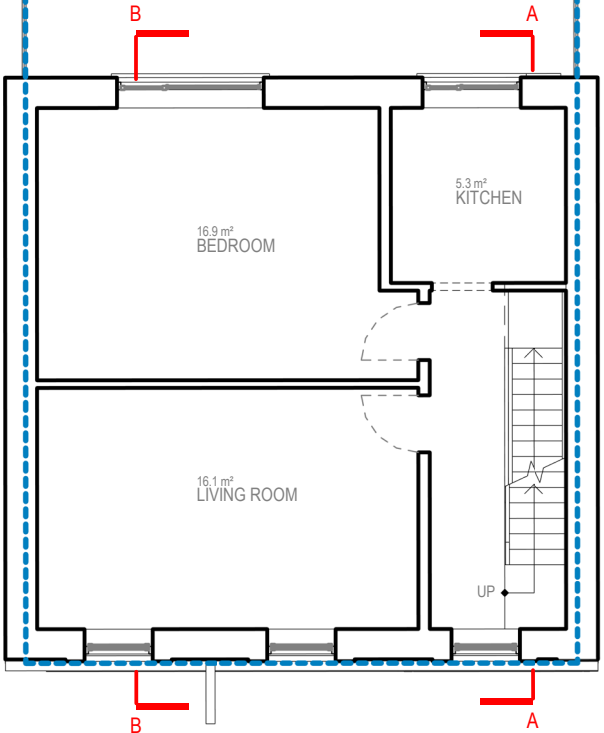

FIRST FLOOR
1 : 100

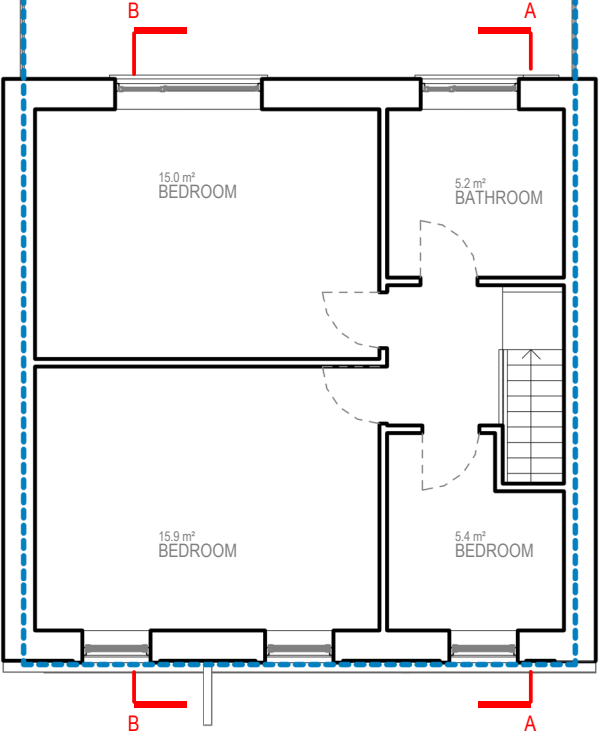


SECOND FLOOR
1 : 100

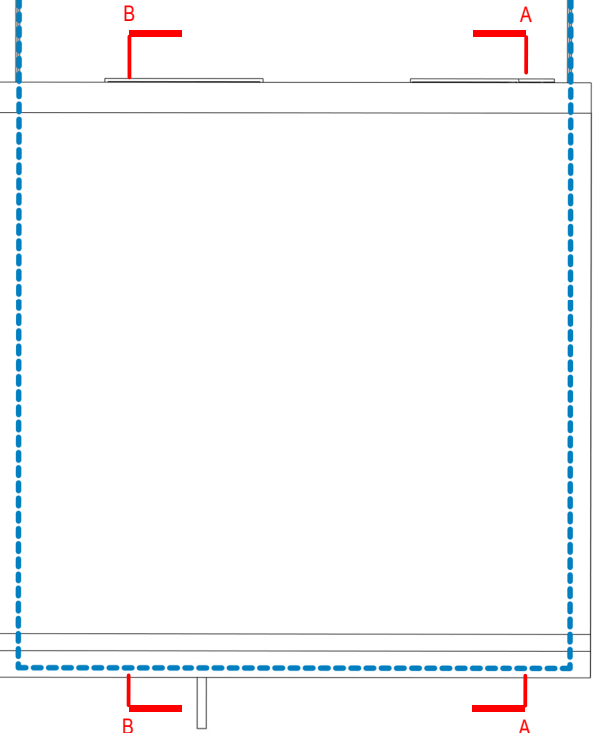


ROOF LEVEL
1 : 100



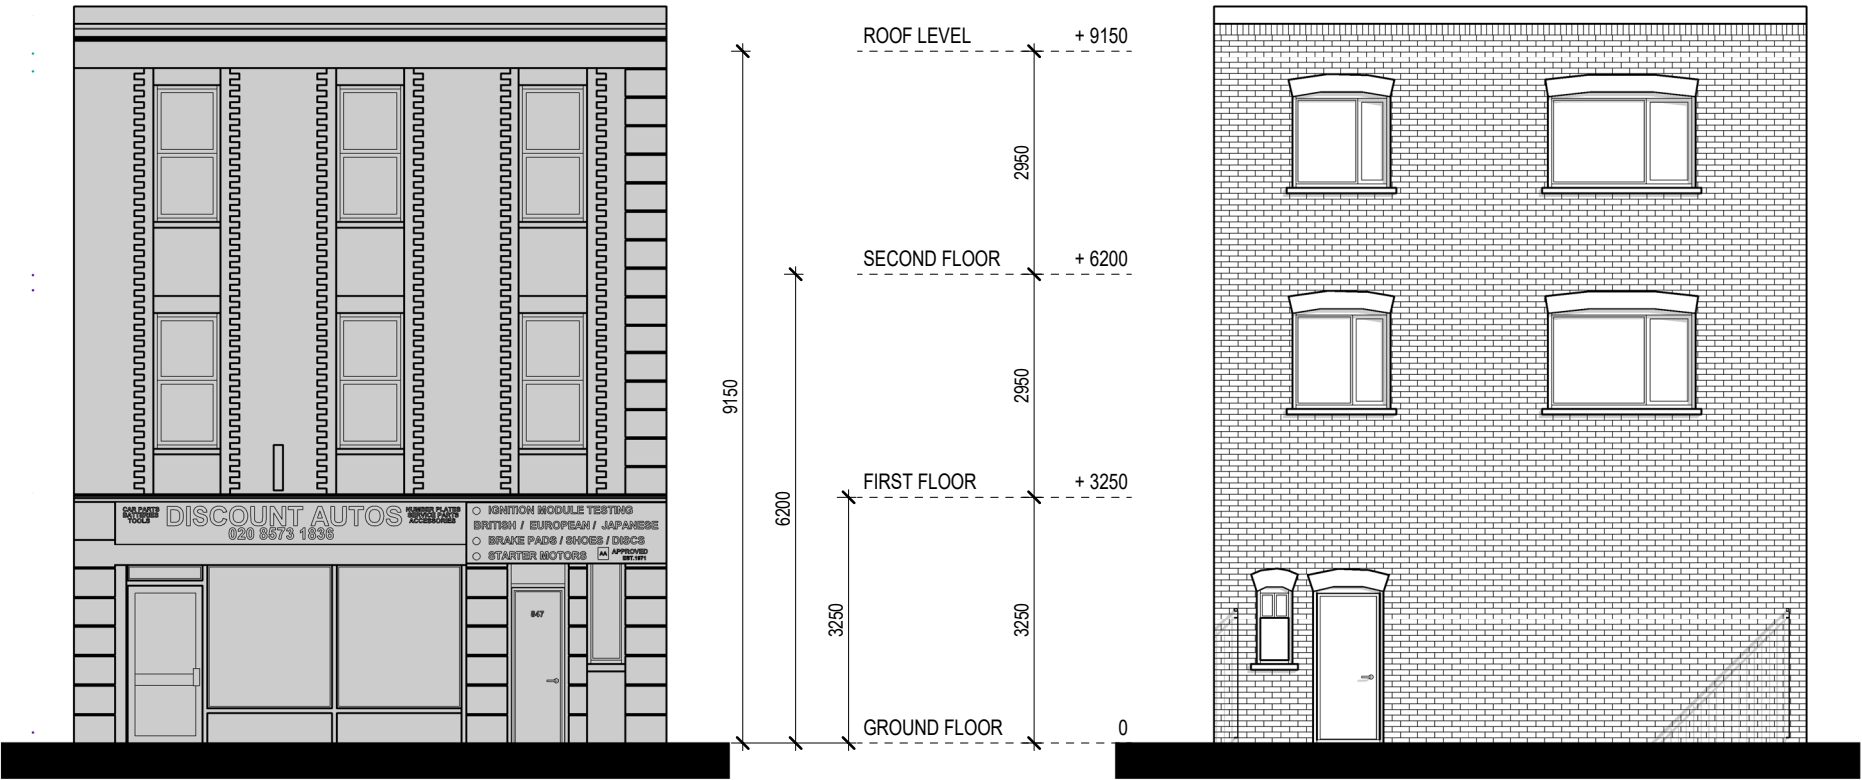

FRONT ELEVATION
1 : 100

REAR ELEVATION
1 : 100

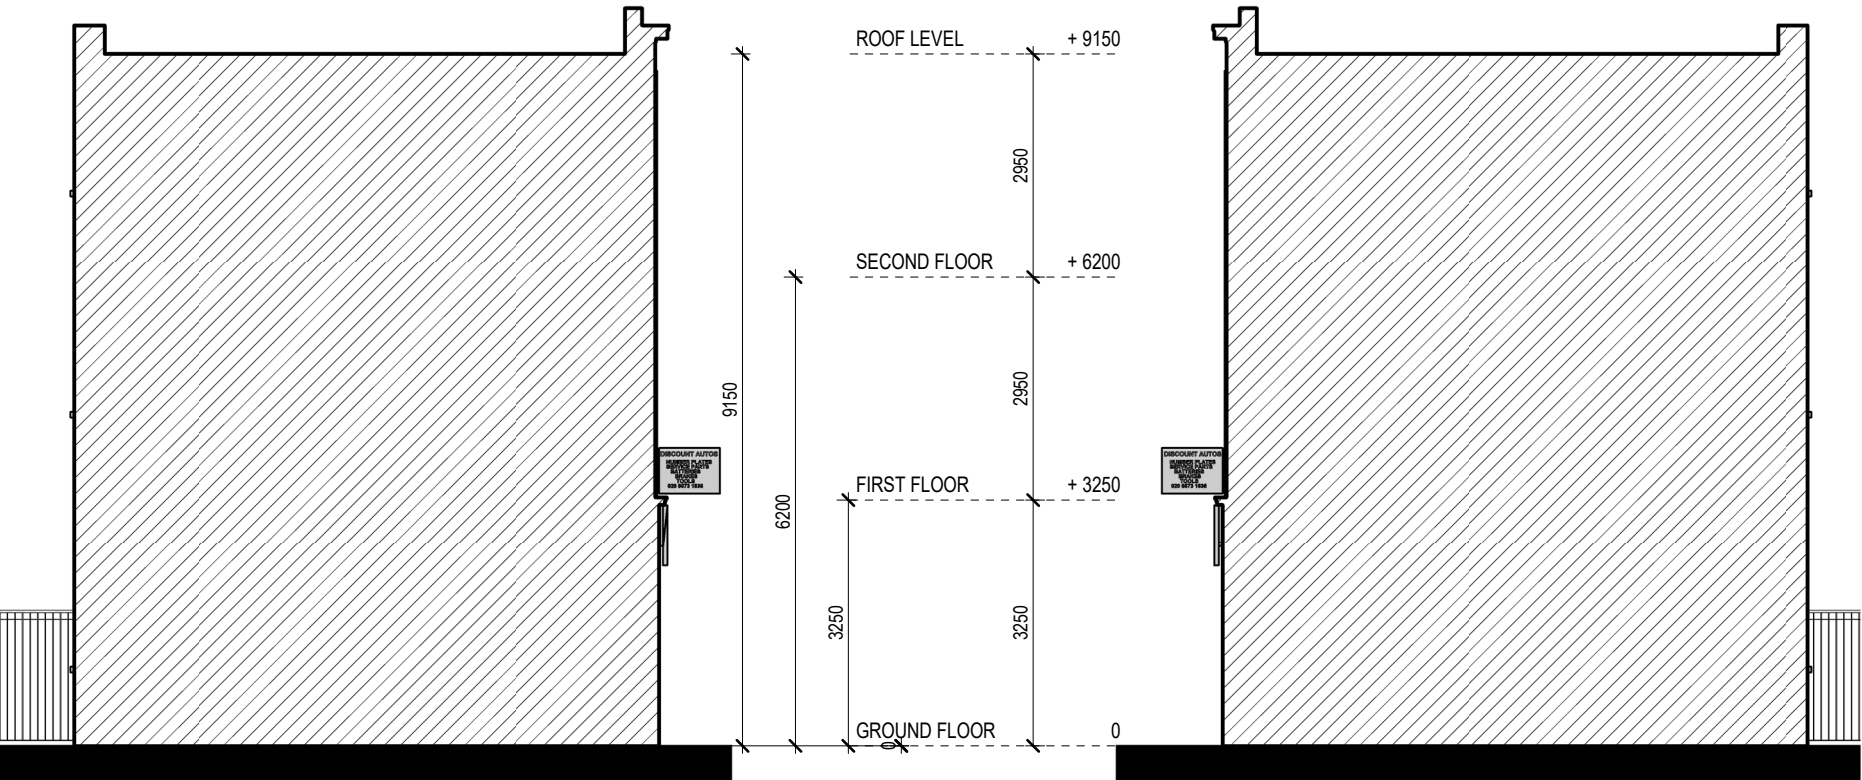

LEFT SIDE ELEVATION
1 : 100

RIGHT SIDE ELEVATION
1 : 100



Written dimensions to be taken in preferences to scaled dimensions. The Contractor is responsible for checking all dimensions before work starts.
All work is to be carried out to the requirements, and to the satisfaction of the Local Authority.
These drawings are for planning purposes only
Any discrepancies to be brought to the attention of EA Town Planning consultants immediately

Description

Rev	Date	Description	by	chk




Client

Project
845 - 847 Uxbridge Road,
Hayes, UB4 8HZ

Title
EXISTING DRAWINGS
ELEVATIONS

Date: 26.03.2026	Rev:
Scale: 1:100@A3	
Drawing No.4D-845 E 02	
Drawn by : MAX	

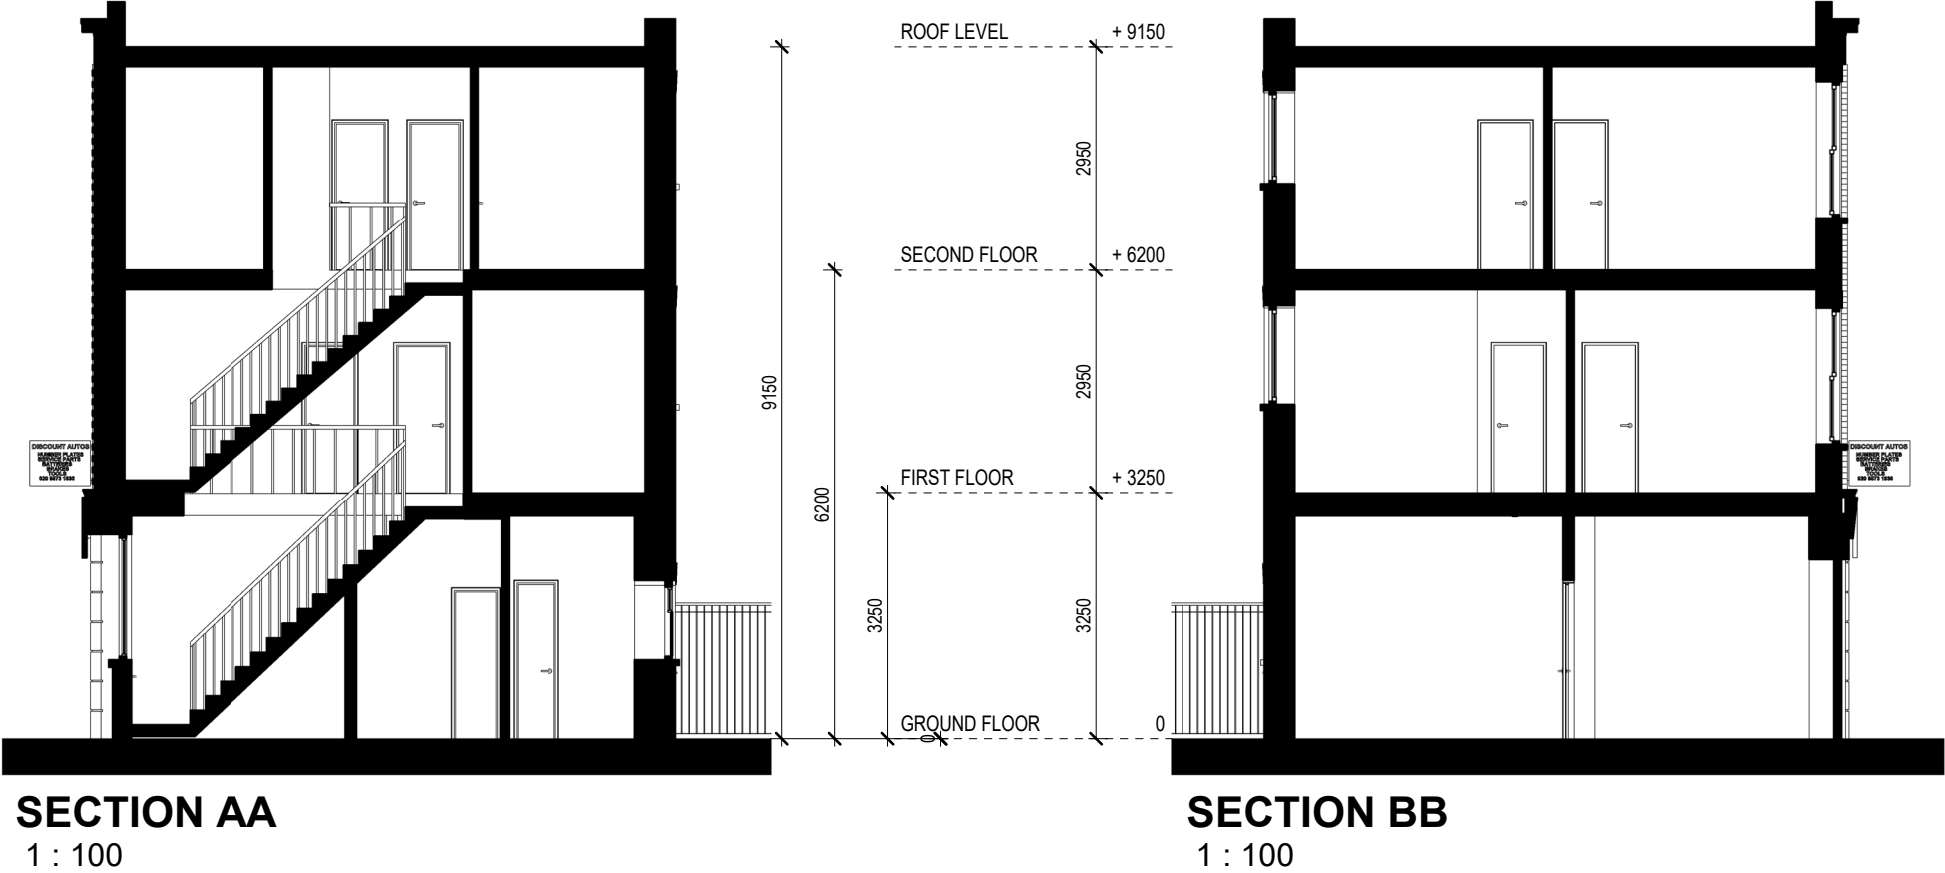

Written dimensions to be taken in preferences to scaled dimensions. The Contractor is responsible for checking all dimensions before work starts.
All work is to be carried out to the requirements, and to the satisfaction of the Local Authority.
These drawings are for planning purposes only
Any discrepancies to be brought to the attention of EA Town Planning consultants immediately

Description

Rev	Date	Description	by	chk




Client

Project
845 - 847 Uxbridge Road,
Hayes, UB4 8HZ

Title
EXISTING DRAWINGS
SECTIONS

Date: 26.03.2026	Rev:
Scale: 1:100@A3	
Drawing No.4D-845 E 03	
Drawn by : MAX	

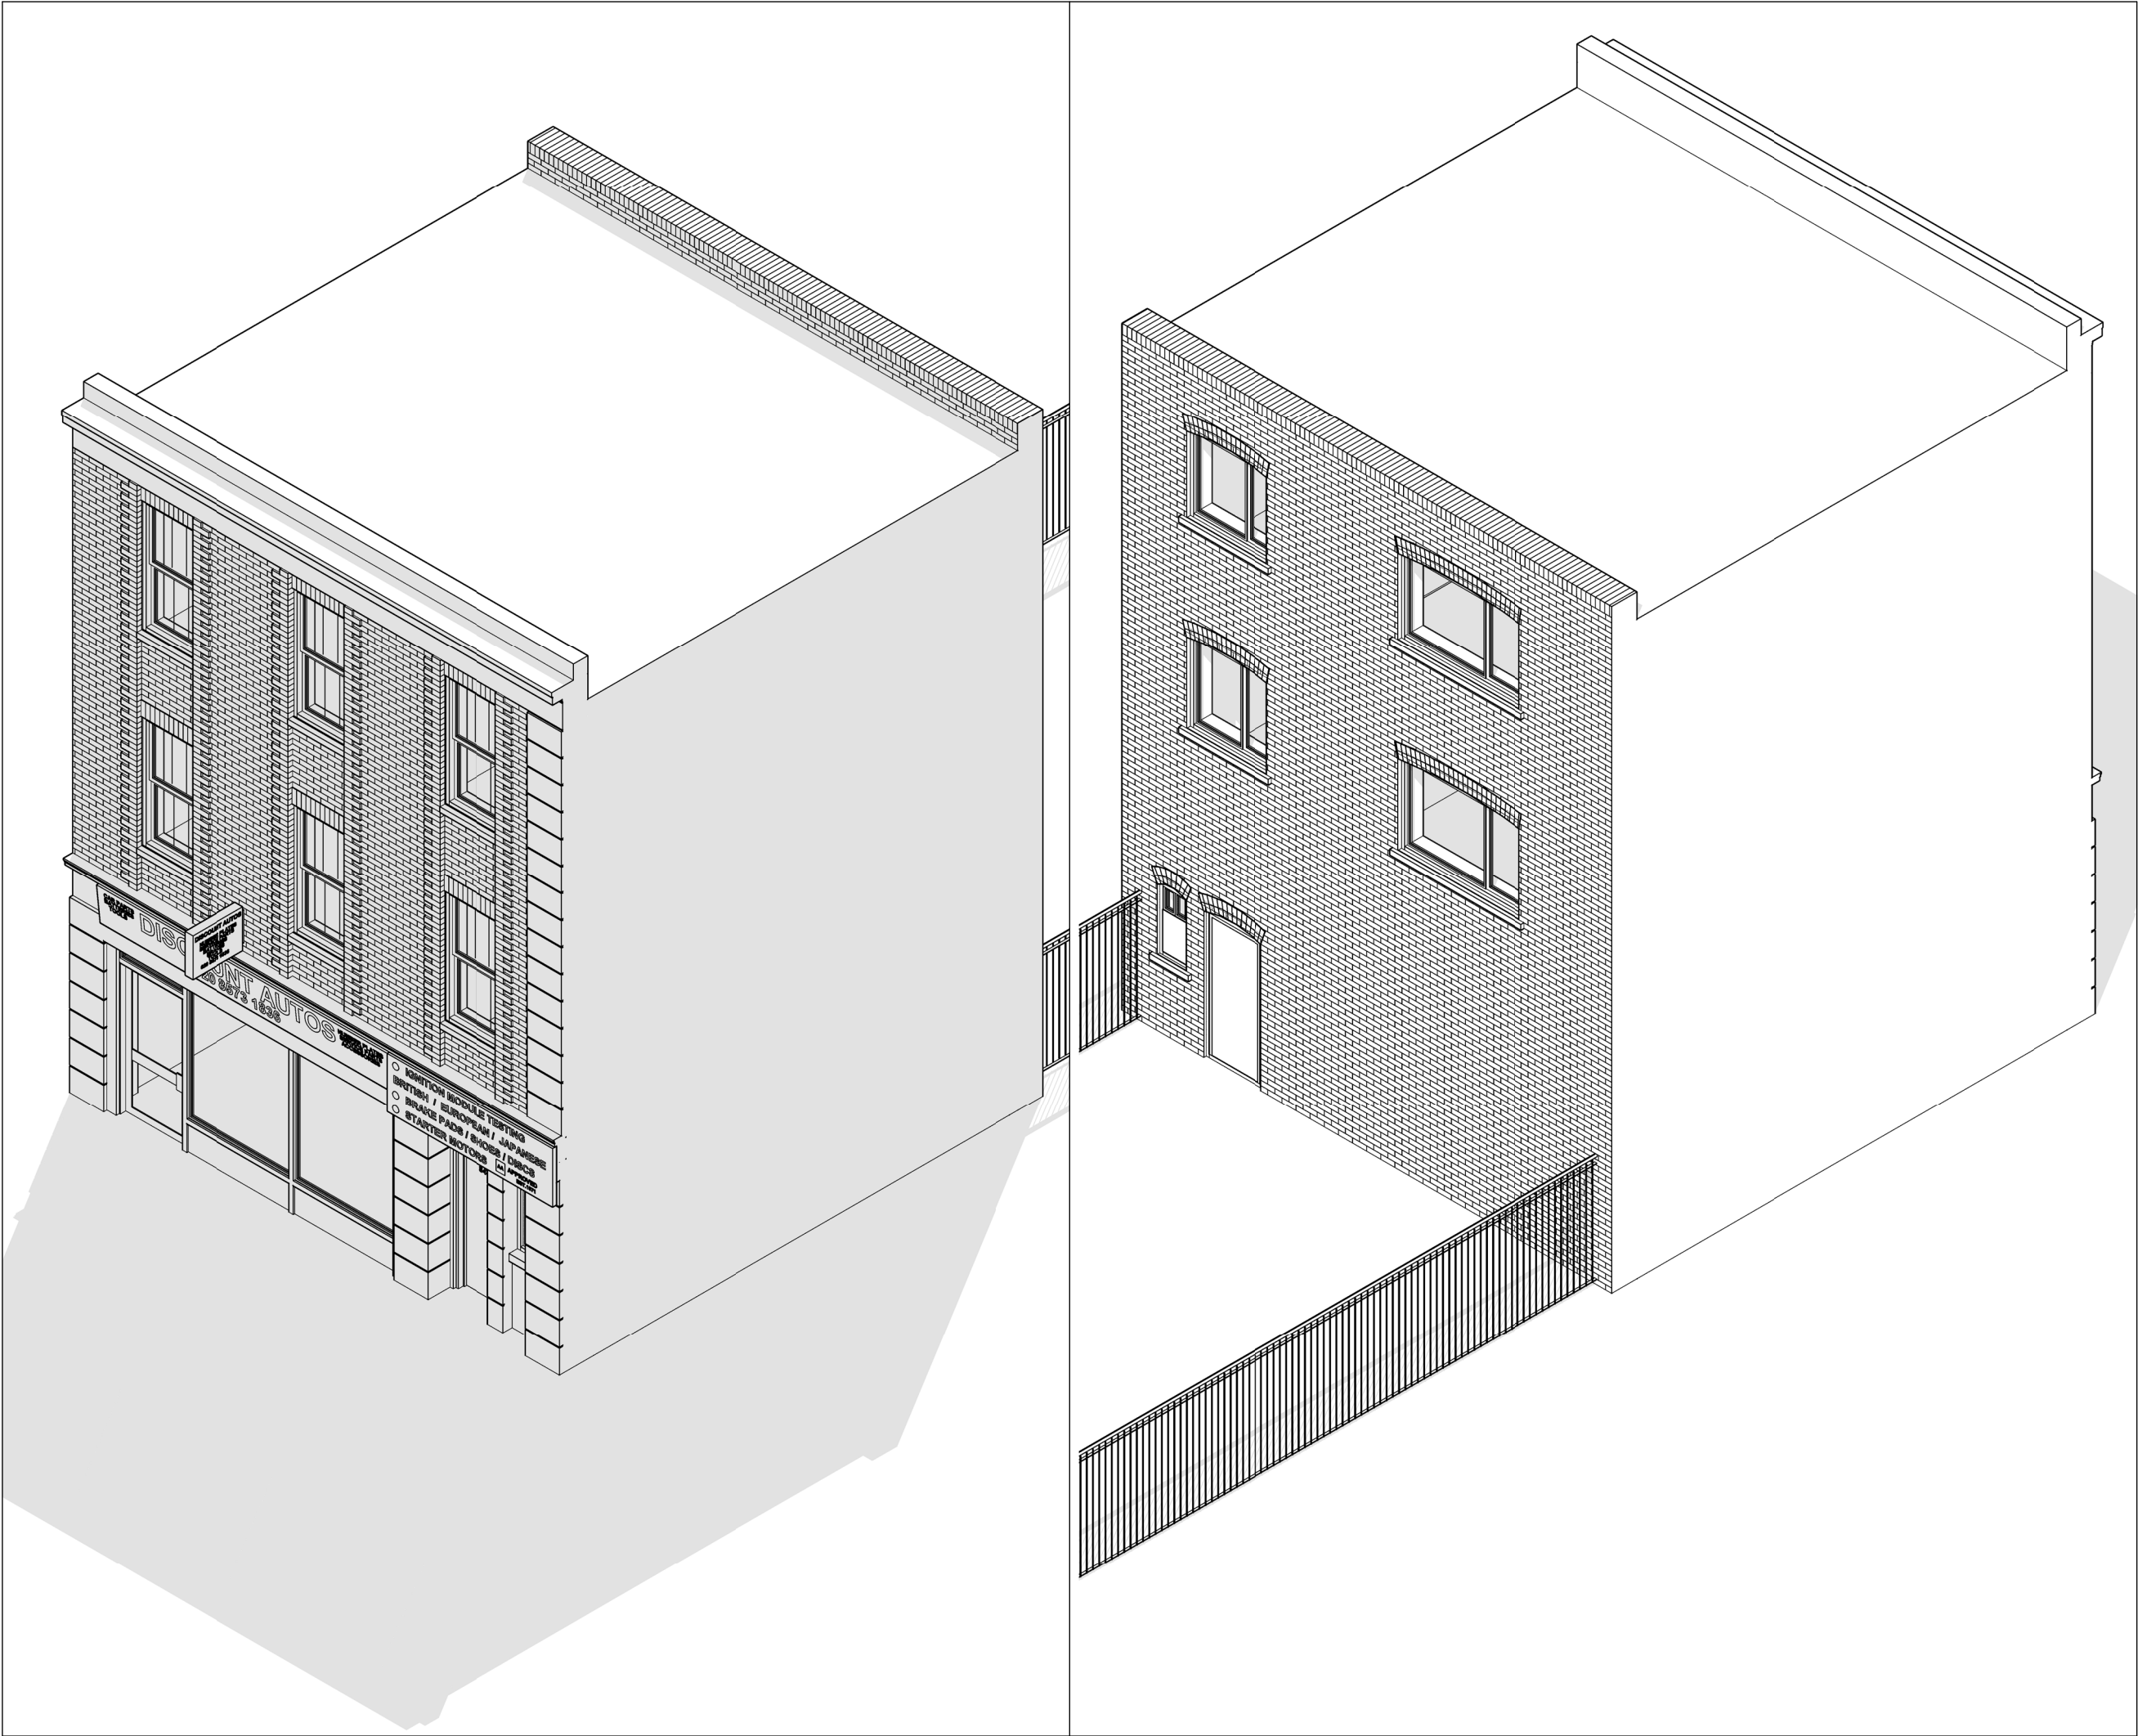

Written dimensions to be taken in preferences to scaled dimensions. The Contractor is responsible for checking all dimensions before work starts. All work is to be carried out to the requirements, and to the satisfaction of the Local Authority. These drawings are for planning purposes only Any discrepancies to be brought to the attention of EA Town Planning consultants immediately

Description

Rev	Date	Description	by	chk



Client

Project
845 - 847 Uxbridge Road,
Hayes, UB4 8HZ

Title
EXISTING DRAWINGS
ISOMETRIC VIEW

Date: 26.03.2026	Rev:
Scale:	
Drawing No.4D-845 E 04	
Drawn by : MAX	