




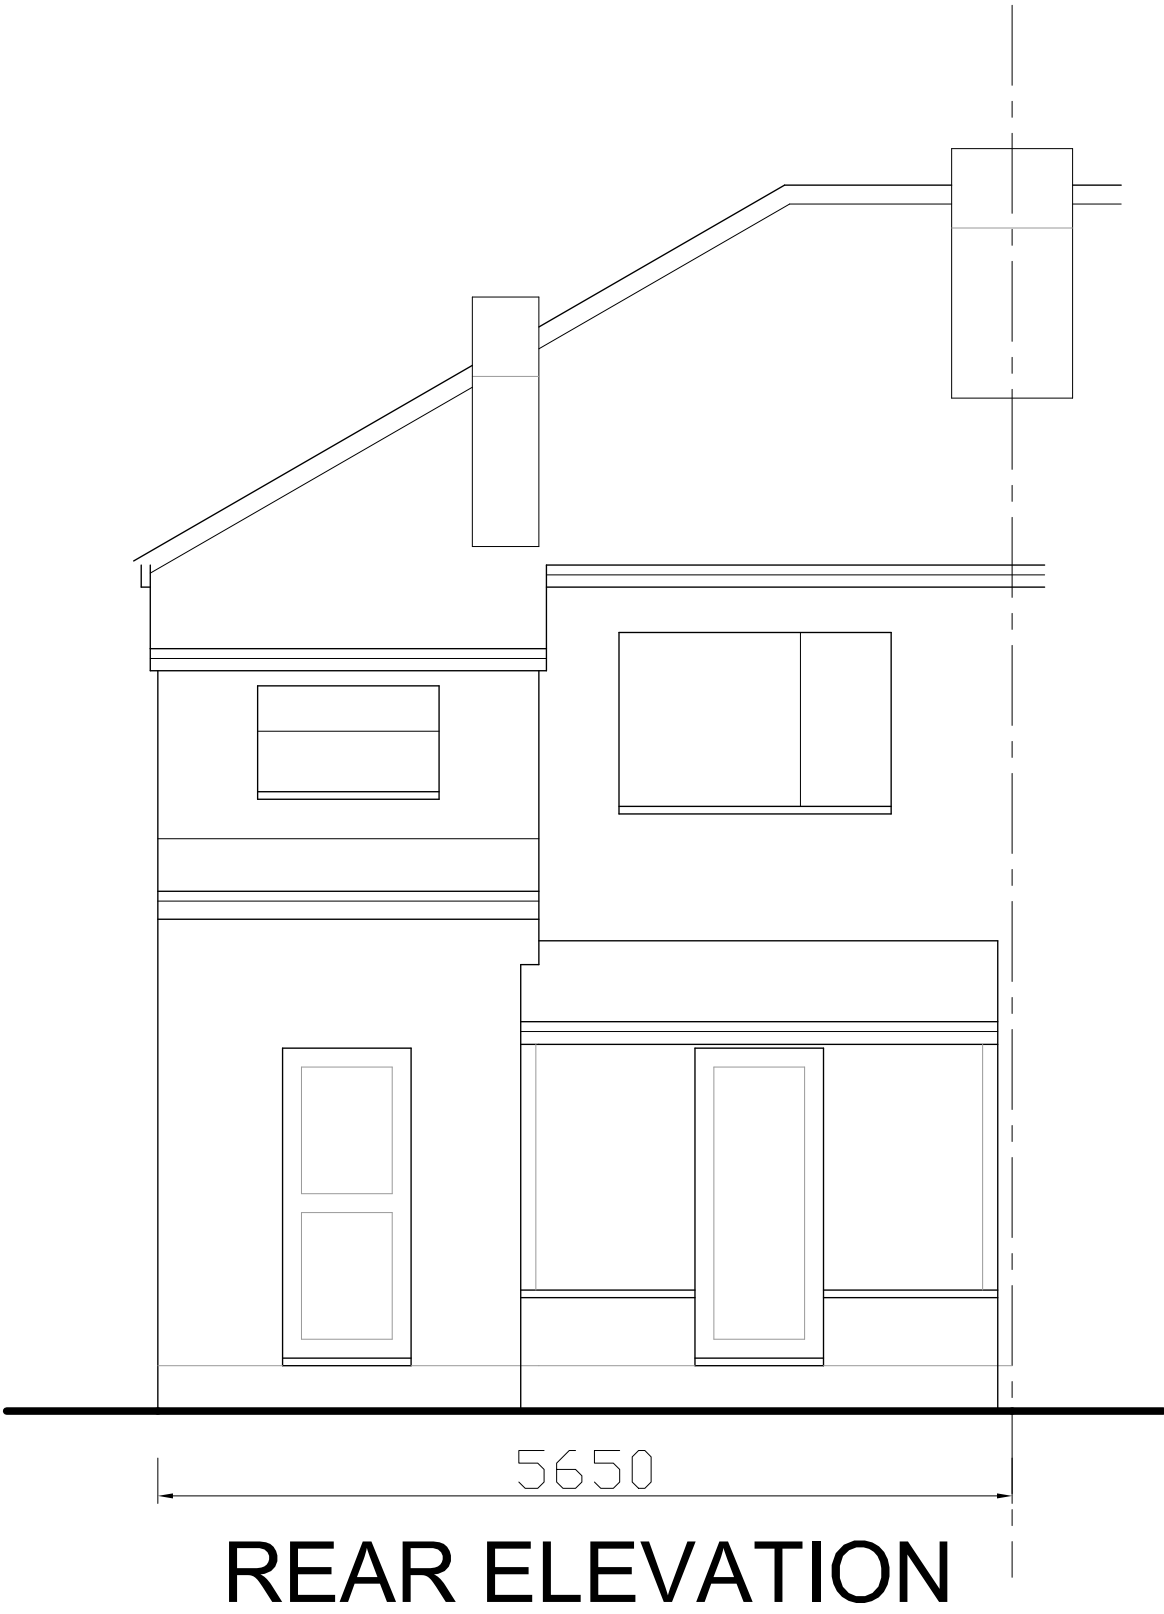

REAR ELEVATION

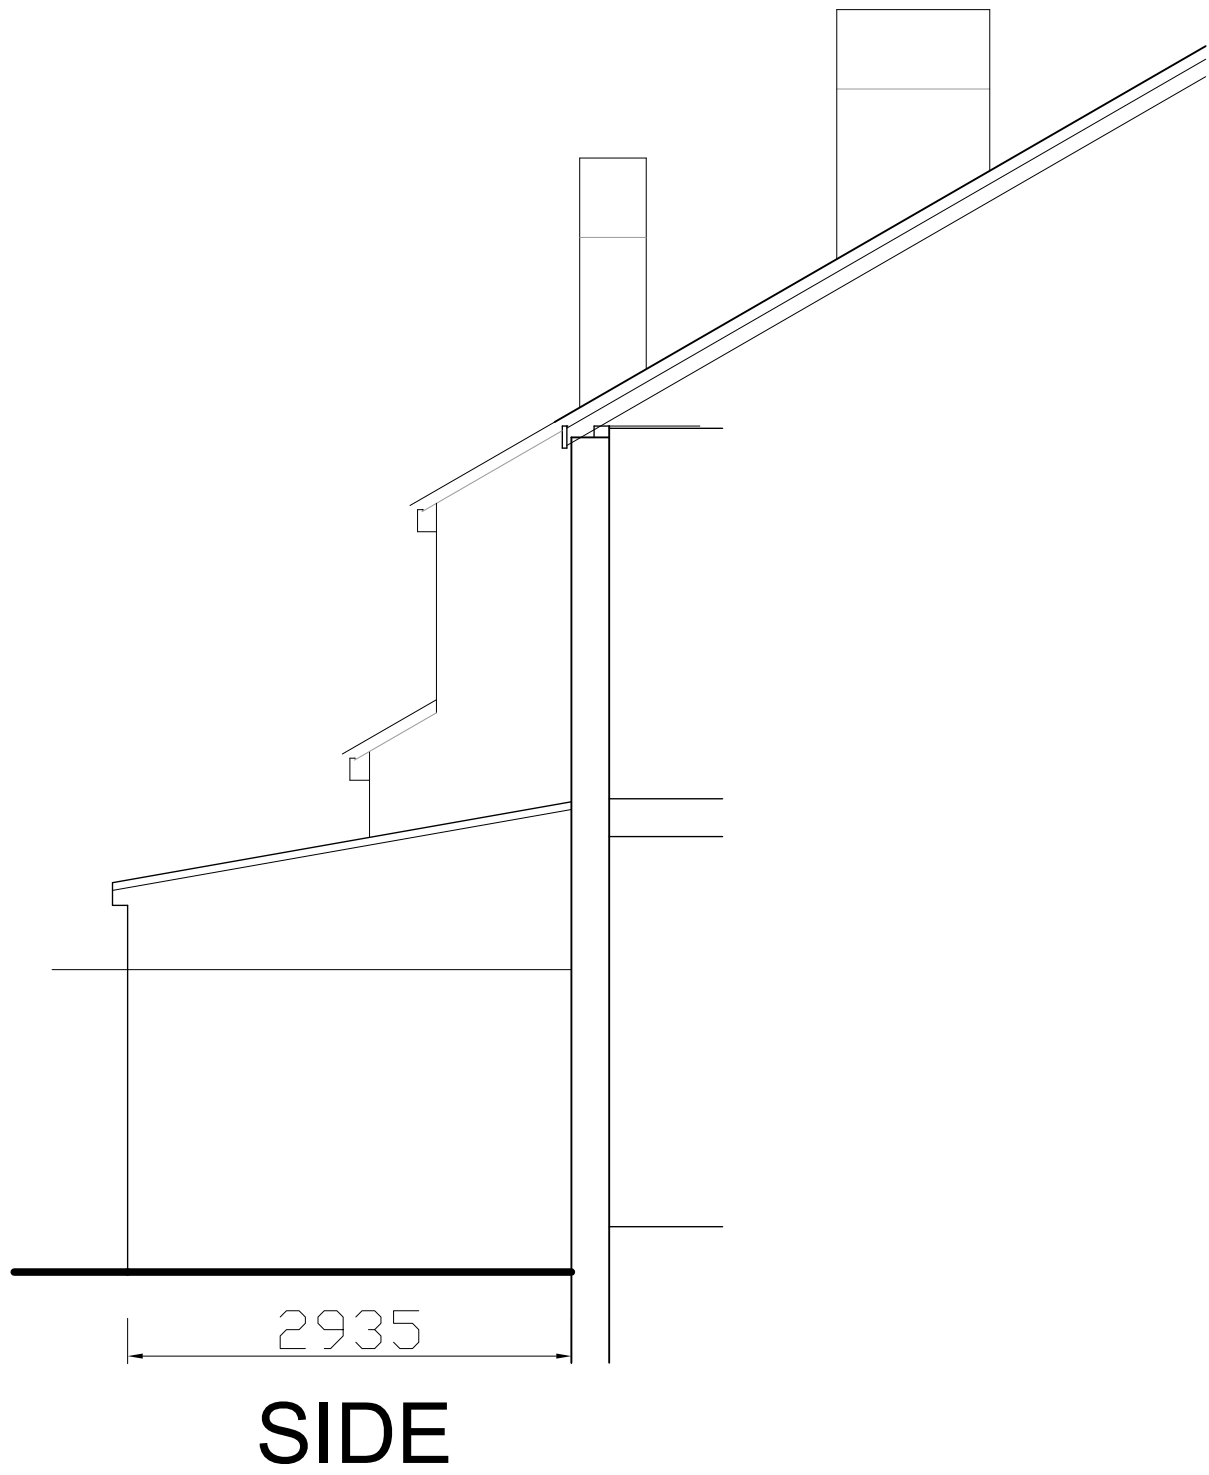

SIDE

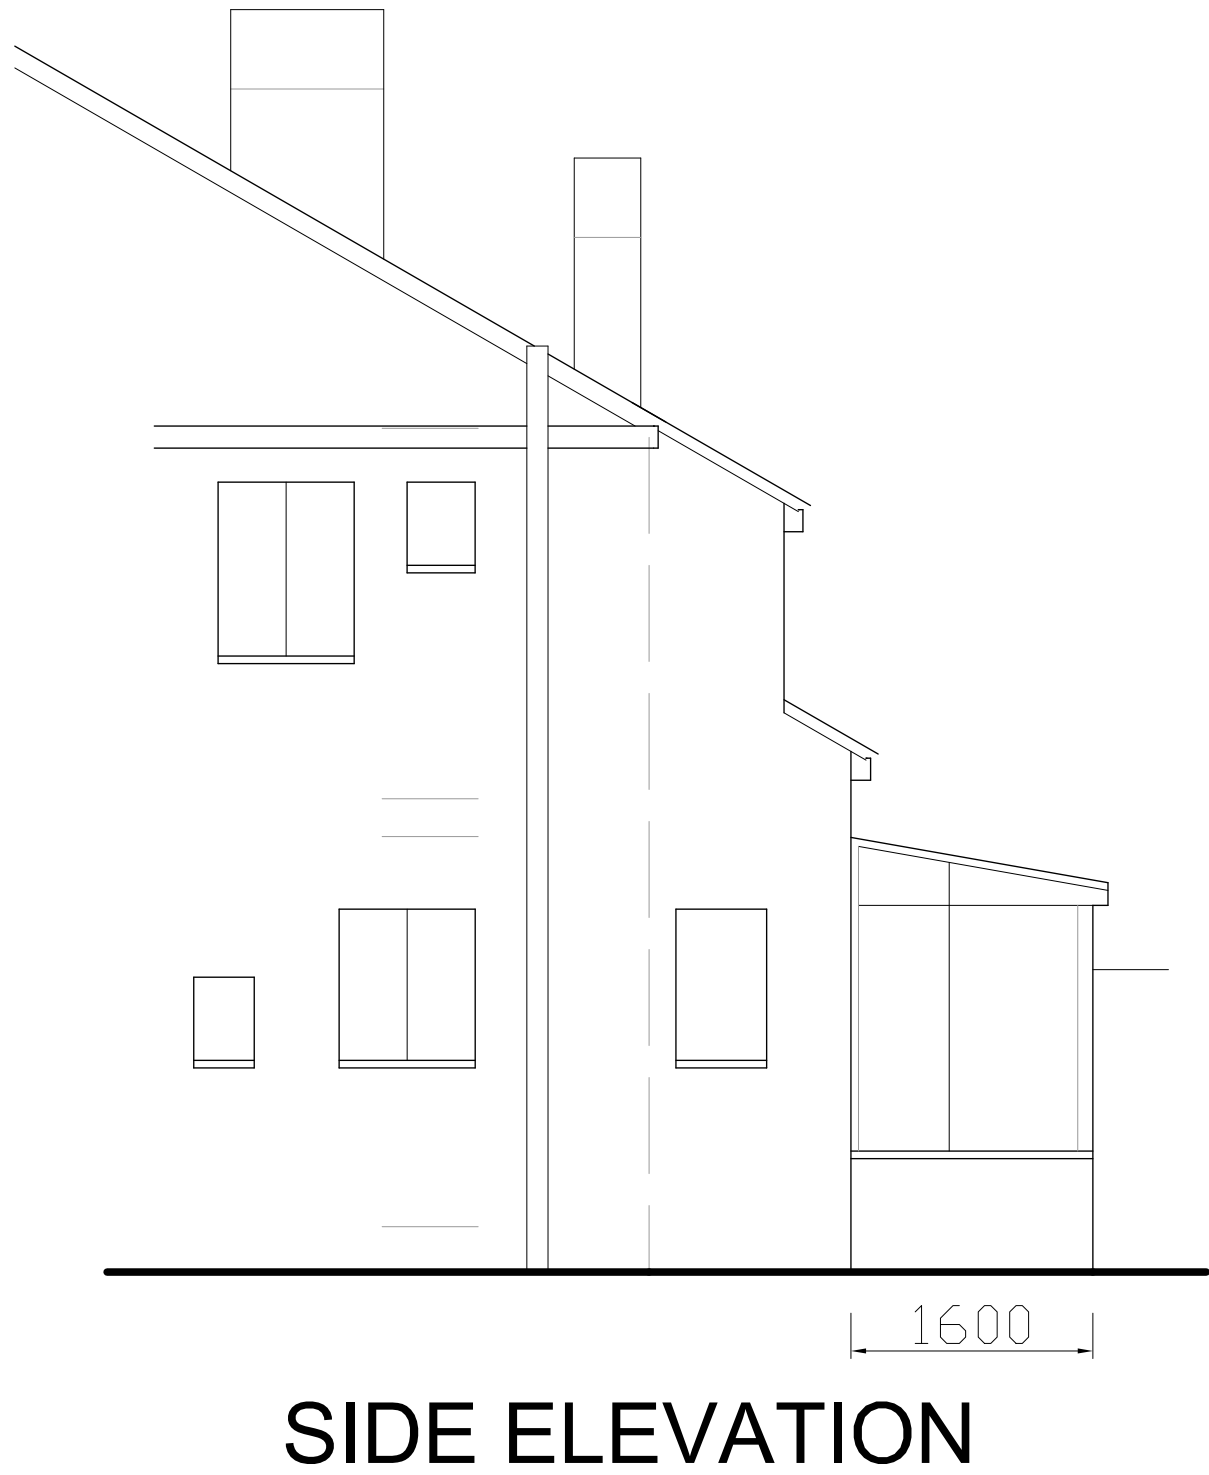


SIDE ELEVATION


red plain tiles

pebbledash render

white windows

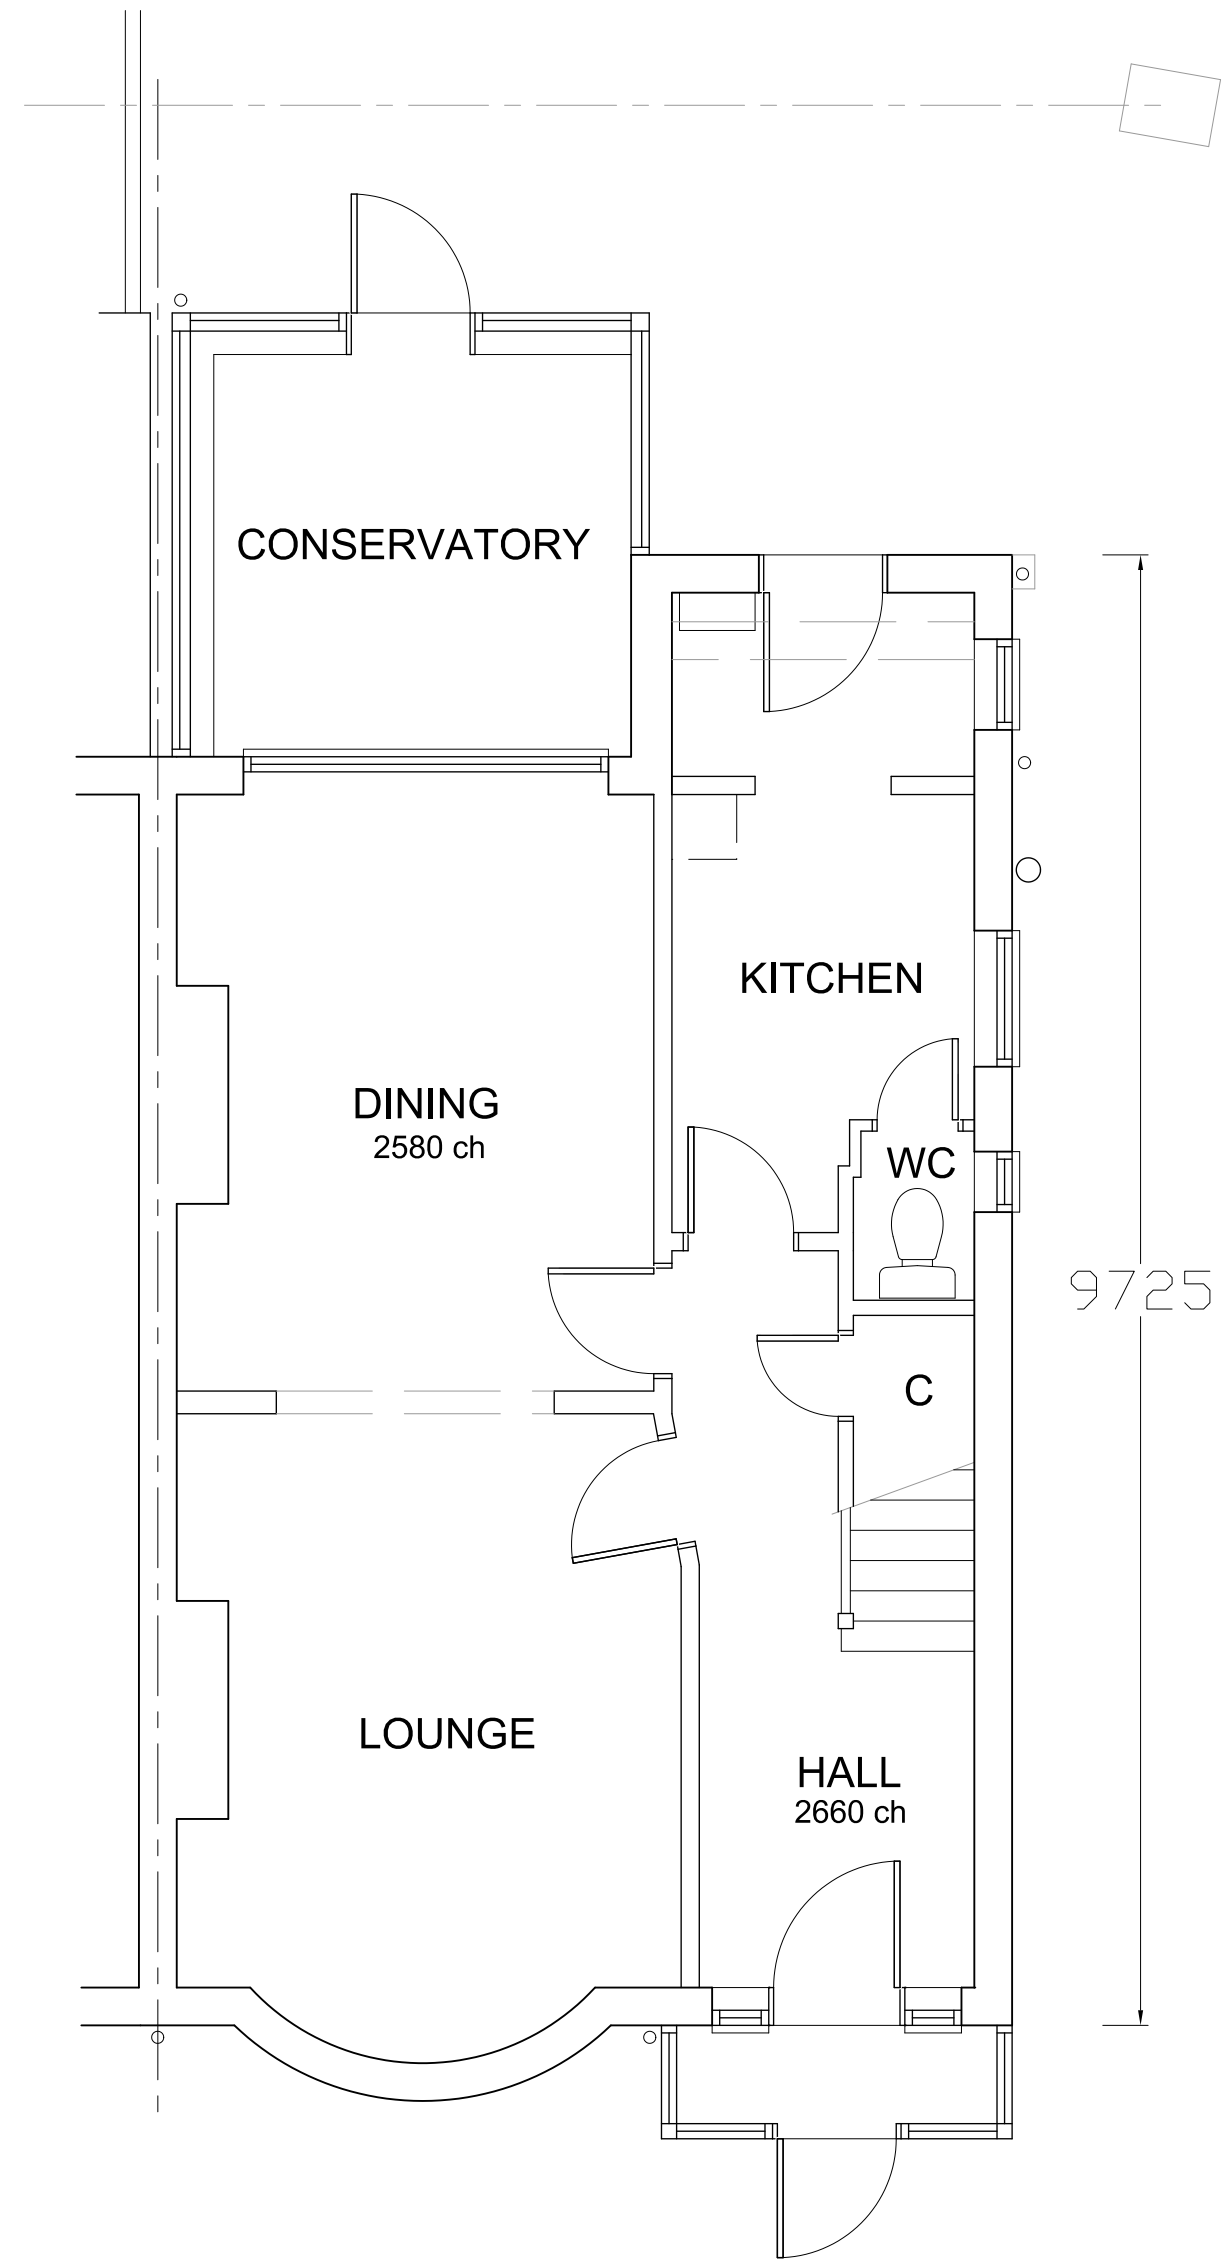

GROUND FLOOR PLAN

 

scale

Revision	Description	Date
This drawing must not be re-issued, loaned or copied without consent of M. Baldwin ©		
www.plansdesigned.co.uk Mark Baldwin (MRIC, MCIOB, MCIAI) CHARTERED SURVEYING & ARCHITECTURAL CONSULTANT Telephone : 01895 254456		
Client: Mrs. J. Molyneaux.		
Project: 4 COPPICE CLOSE, RUISLIP HA4 7NT.		
Description: EXISTING PLANS & ELEVATIONS.		
Scale: 1:50 @A1	Date: Feb 24	
Project No: MB / 3873 / 1	Rev. -	