

Scale 1:50


0 1 2 3 4 5

Notes:


Existing Extraction
System
Installed Pre 2008
(Verified by Google
Street View)



Proposed Facia Signage (Internally Illuminated)
SCALE 1:40

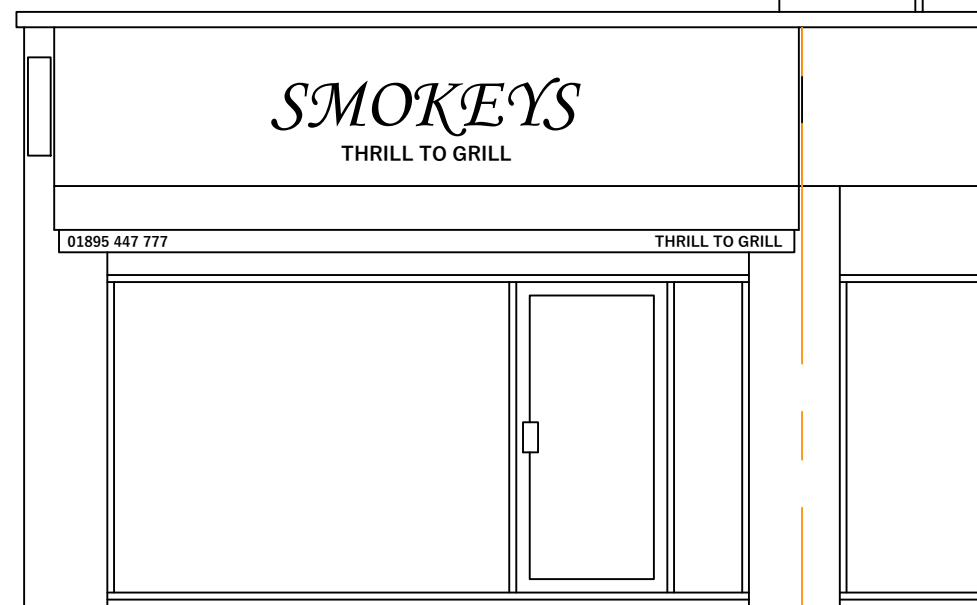

Proposed Front Elevation
SCALE 1:50

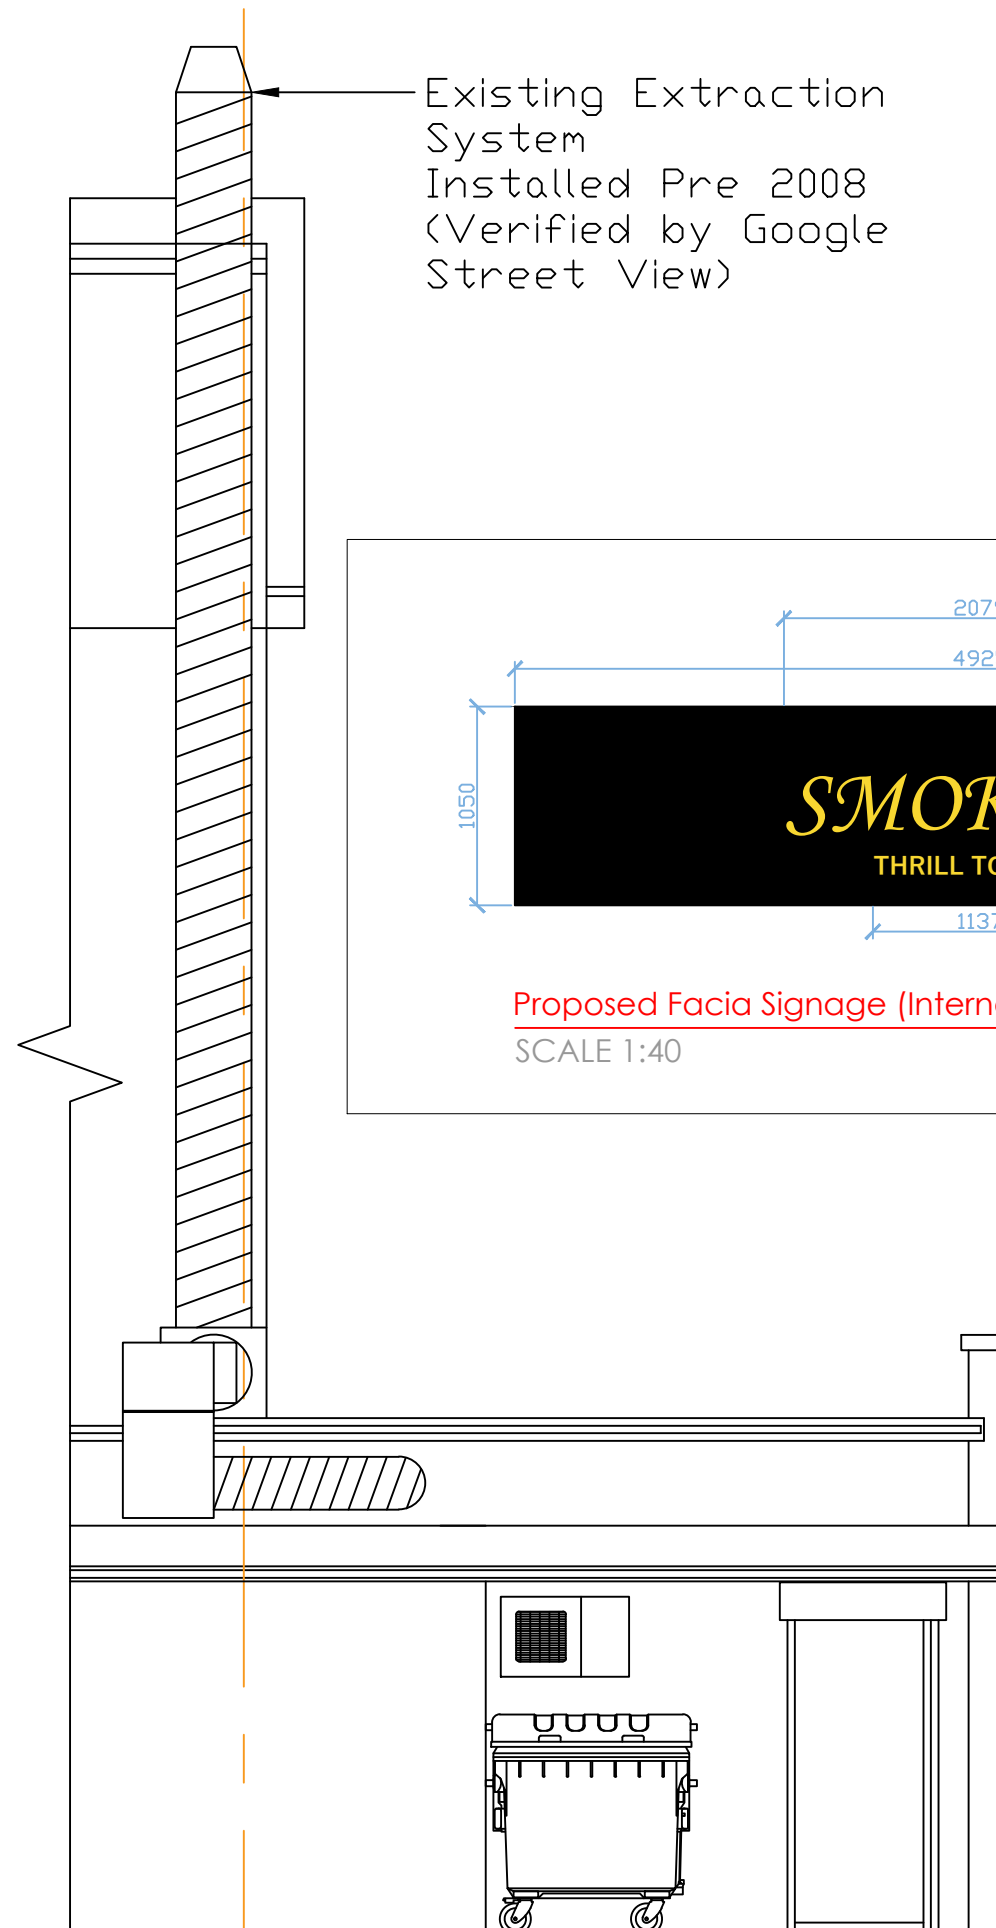

Proposed Rear Elevation
SCALE 1:50

REV:	DESCRIPTION:	BY:	DATE:
STATUS:	For Planning Approval		

IMS Design & Build
21 Colne Avenue
West Drayton, UB7 7AJ
07791 116 802
a_sahid@hotmail.com

CLIENT: Mr W Zaman

ARCHITECT: IMS Design & Build
Mohammed Sahid

SITE: 5 Tavistock Road
UB7 7QT

TITLE: Proposed
Front & Rear Elevations

SCALE AT A3: 1:50 & 1:40	DATE: 03/01/24	DRAWN: MS	CHECKED: MS
PROJECT NO: 1.37	DRAWING NO: 5TR-WZ-007	REVISION: A01	