
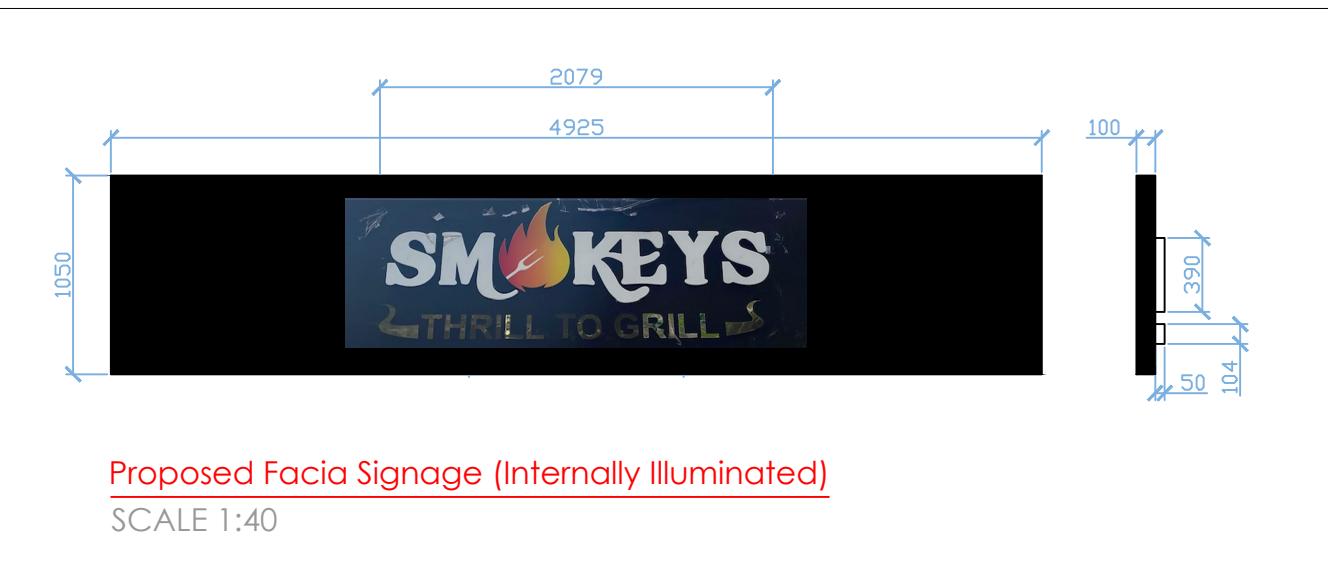
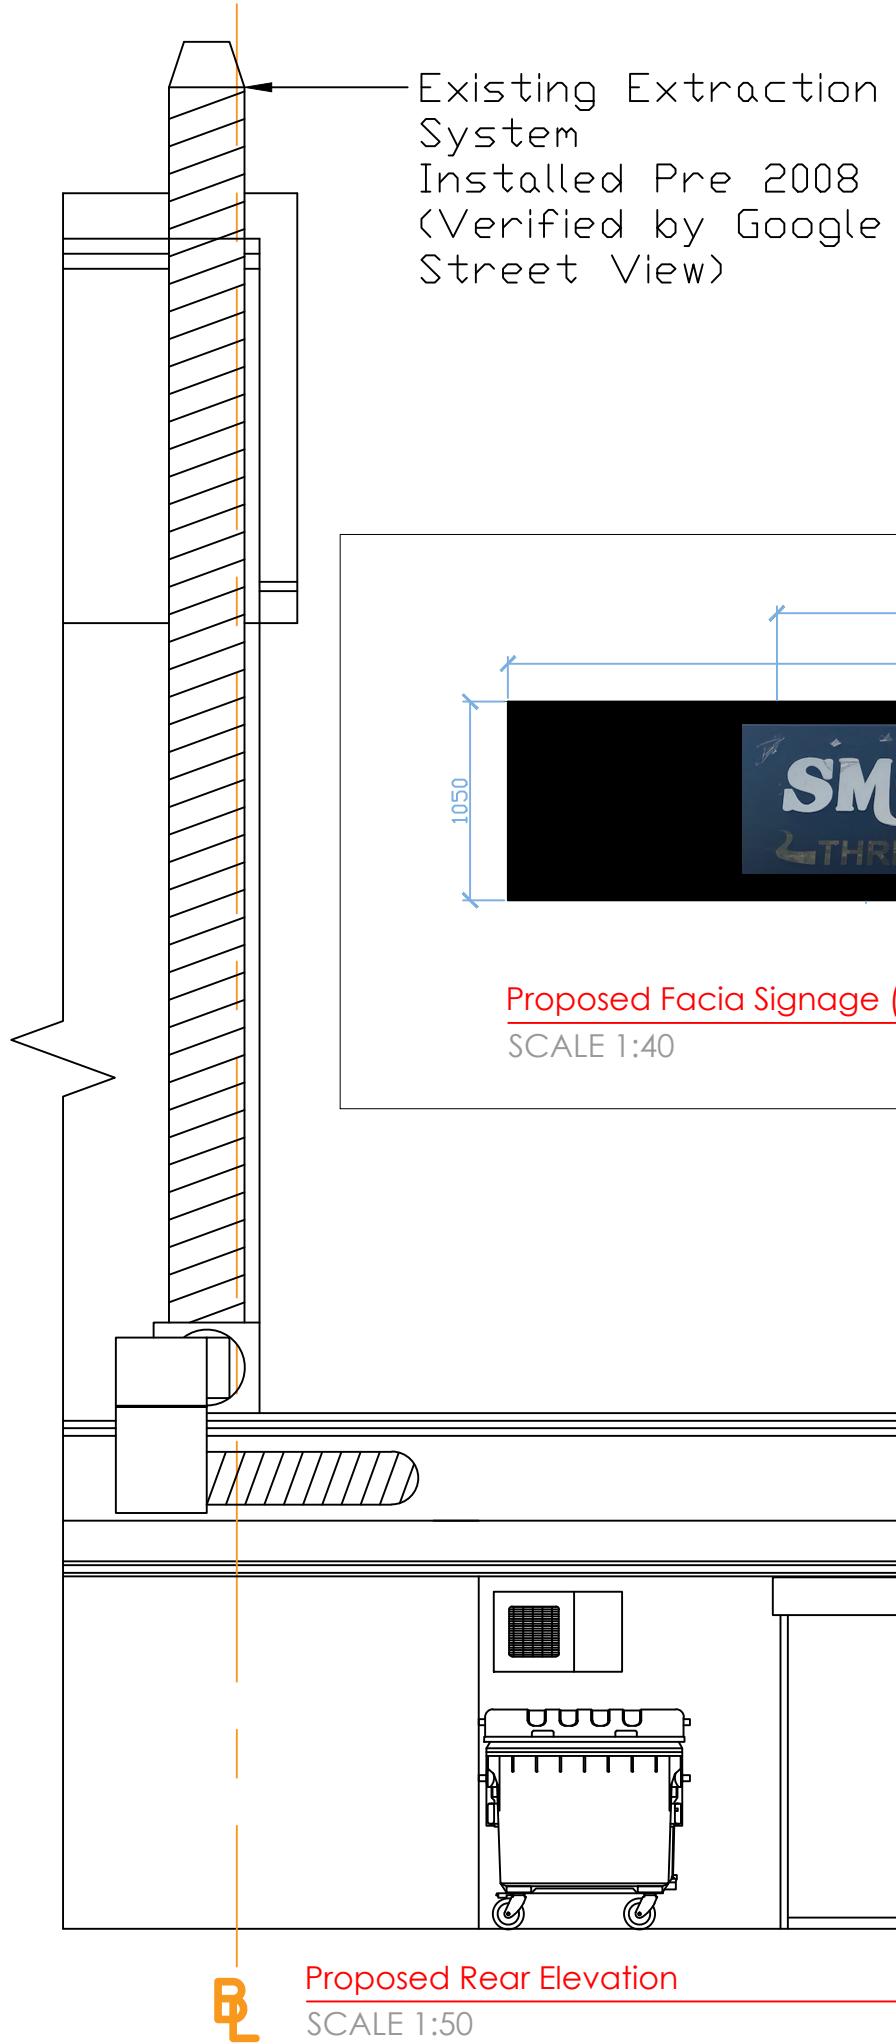


Scale 1:50

0 1 2 3 4 5

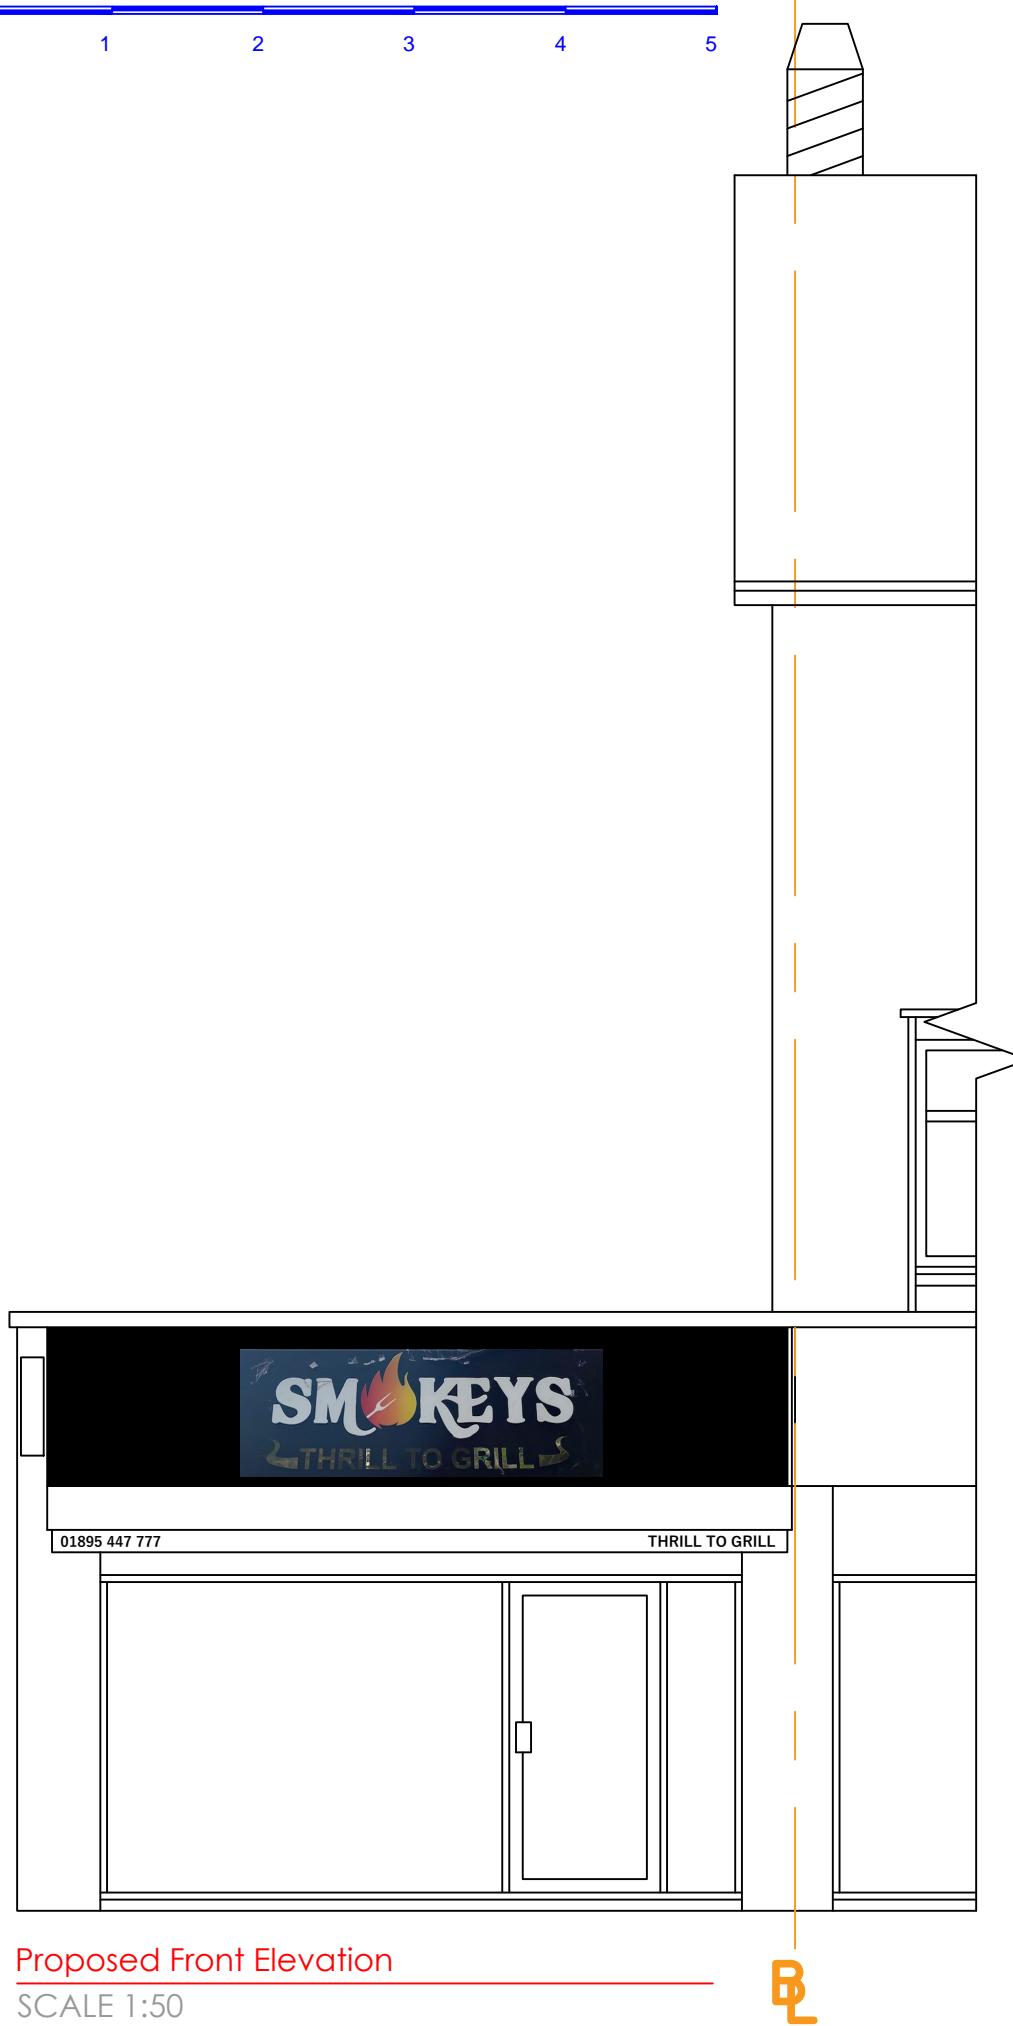

REV: DESCRIPTION: BY: DATE:  
STATUS: For Planning Approval

IMS Design & Build  
21 Colne Avenue  
West Drayton, UB7 7AJ  
07791 116 802  
a\_sahid@hotmail.com

CLIENT: Mr W Zaman

ARCHITECT: IMS Design & Build  
Mohammed Sahid

SITE: 5 Tavistock Road  
UB7 7QT

TITLE: Proposed Front & Rear Elevations

SCALE AT A3: 1:50 & 1:40	DATE: 03/01/24	DRAWN: MS	CHECKED: MS
PROJECT NO: 1.37	DRAWING NO: 5TR-WZ-007	REVISION: A02	