



Scale 1:50

0 1 2 3 4 5

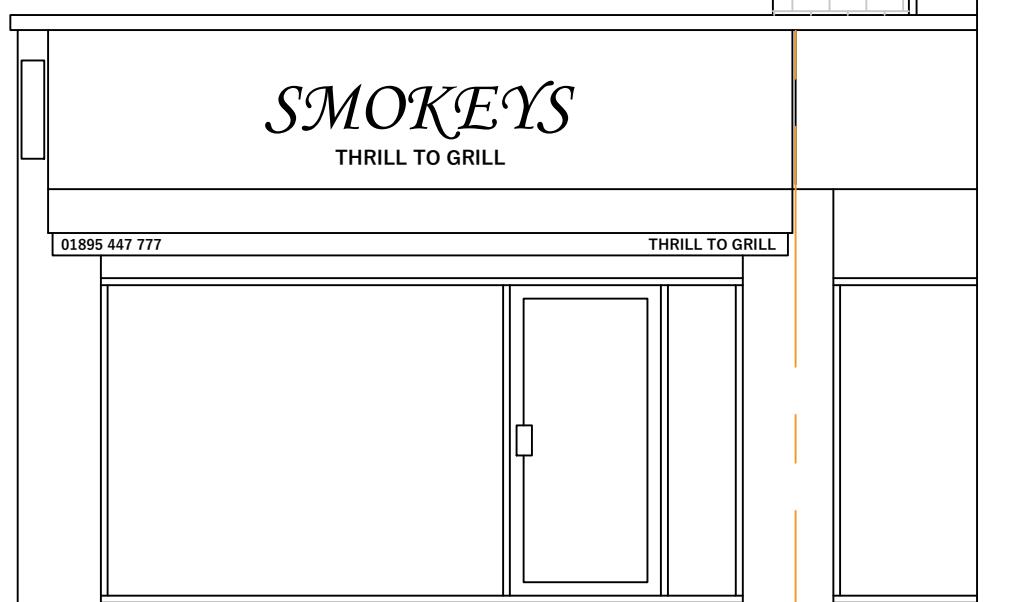

Existing Front Elevation

SCALE 1:50

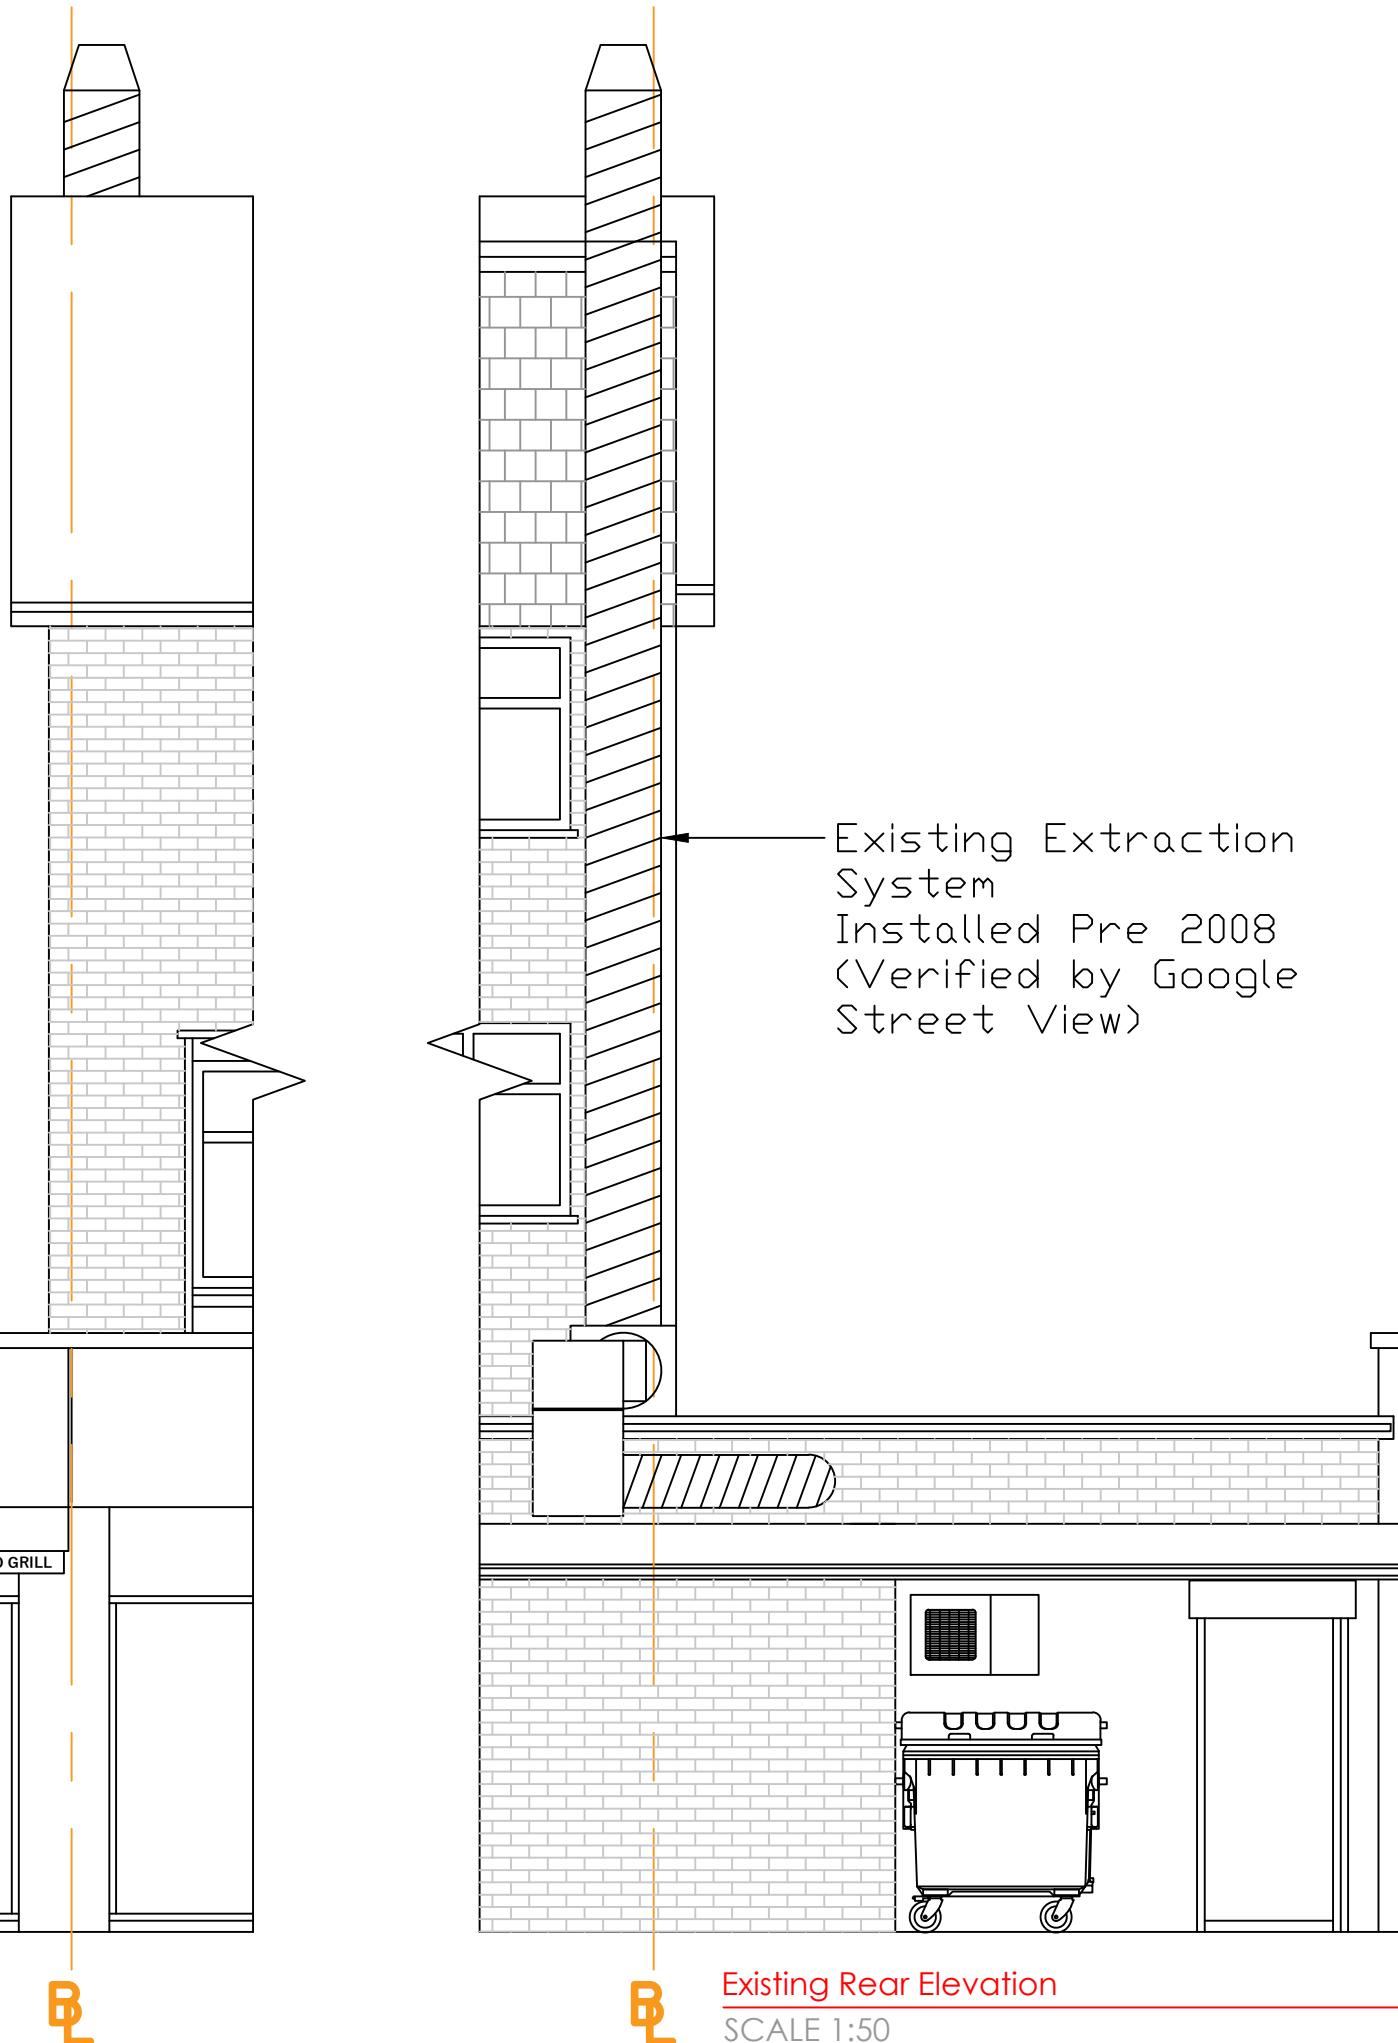

Existing Rear Elevation

SCALE 1:50

Notes:

REV: DESCRIPTION: BY: DATE:  
STATUS: For Planning Approval

IMS Design & Build

21 Colne Avenue  
West Drayton, UB7 7AJ  
07791 116 802  
a\_sahid@hotmail.com

CLIENT: Mr W Zaman

ARCHITECT: IMS Design & Build  
Mohammed Sahid

SITE: 5 Tavistock Road  
UB7 7QT

TITLE: Existing Front & Rear Elevations

SCALE AT A3:	DATE:	DRAWN:	CHECKED:
1:50	03/01/24	MS	MS
PROJECT NO:	DRAWING NO:		
1.37	5TR-WZ-004	REVISION: A01	