


SERVICE ROAD AT REAR

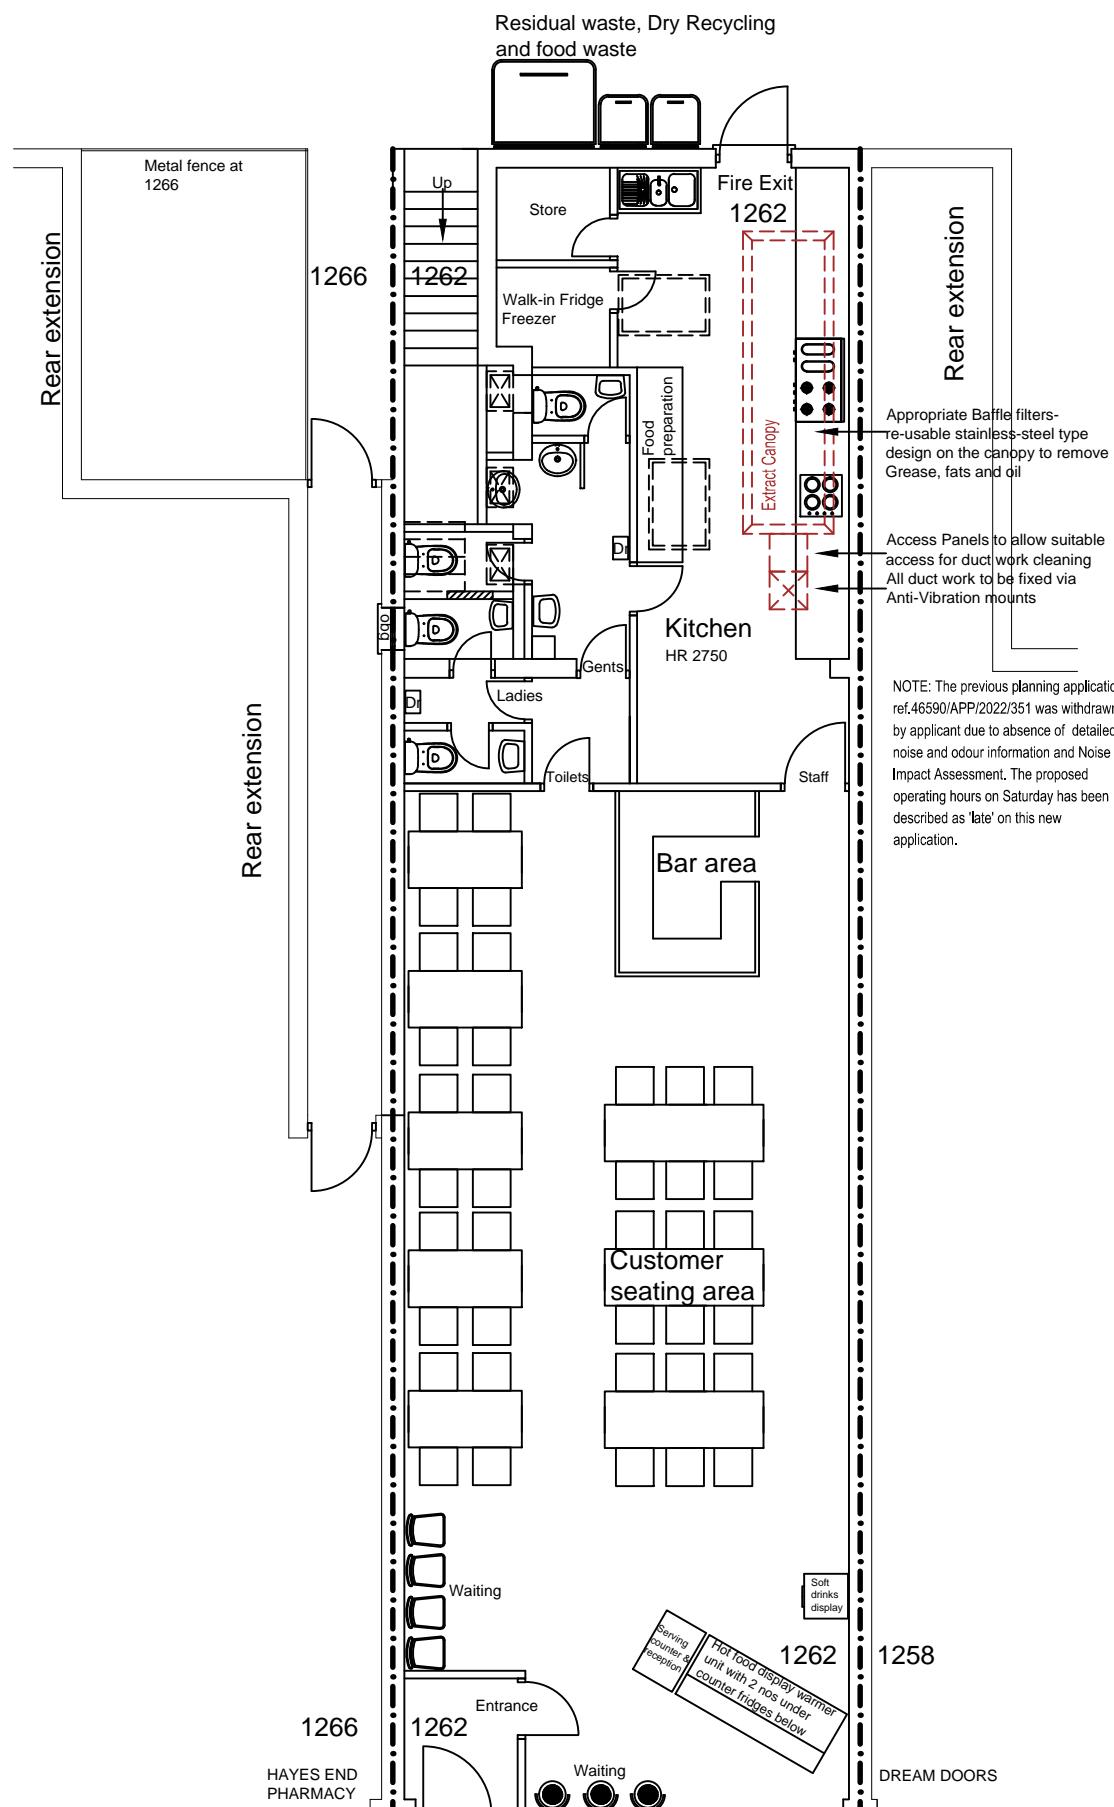

FOOT PATH

GROUND FLOOR PLAN PROPOSED

SERVICE ROAD TO UXBRIDGE ROAD

0m 0.5m 1m 1.5m 2m 2.5m 3m 3.5m 4m 4.5m 5m 5.5m 6m
Scale: 1:100

			B	20/07/2022	Kitchen extraction & odour control System and noise assessment	PROJECT: CHANGE OF USE FROM SHOP Class E(a) TO RESTAURANT Class E(b) & HOT FOOD TAKEAWAY Class Sui Generis AT 1262 UXBRIDGE ROAD, HAYES UB4 8JF	Title: Ground Floor Plan Proposed		
			A	03/02/2022	FOR PLANNING PERMISSION		Drawn By: PSL	Rev:C	Date: 23/07/2022
C	23/07/2022	FOR REPEAT PLANNING PERMISSION		01/02/2022	FOR CLIENTS REVIEW		SCALE:	DRG. NO:	
Rev	Date	Comment	Rev	Date	Comment		1:100@A3	2205-Uxbridge Road 1262-202	