


Householder Application for Planning Permission
for works or extension to a dwelling.
Town and Country Planning Act 1990
This drawing for planing application only
This drawing is © P.J.Stasch Architect 2023
Copyright
Plans, drawings and material submitted to the council
are protected by the Copyright Acts (Section 47, 1988 Act).
You may only use material which is downloaded
or printed for consultation purposes.
Further copies must not be made without prior permission
of the copyright owner.

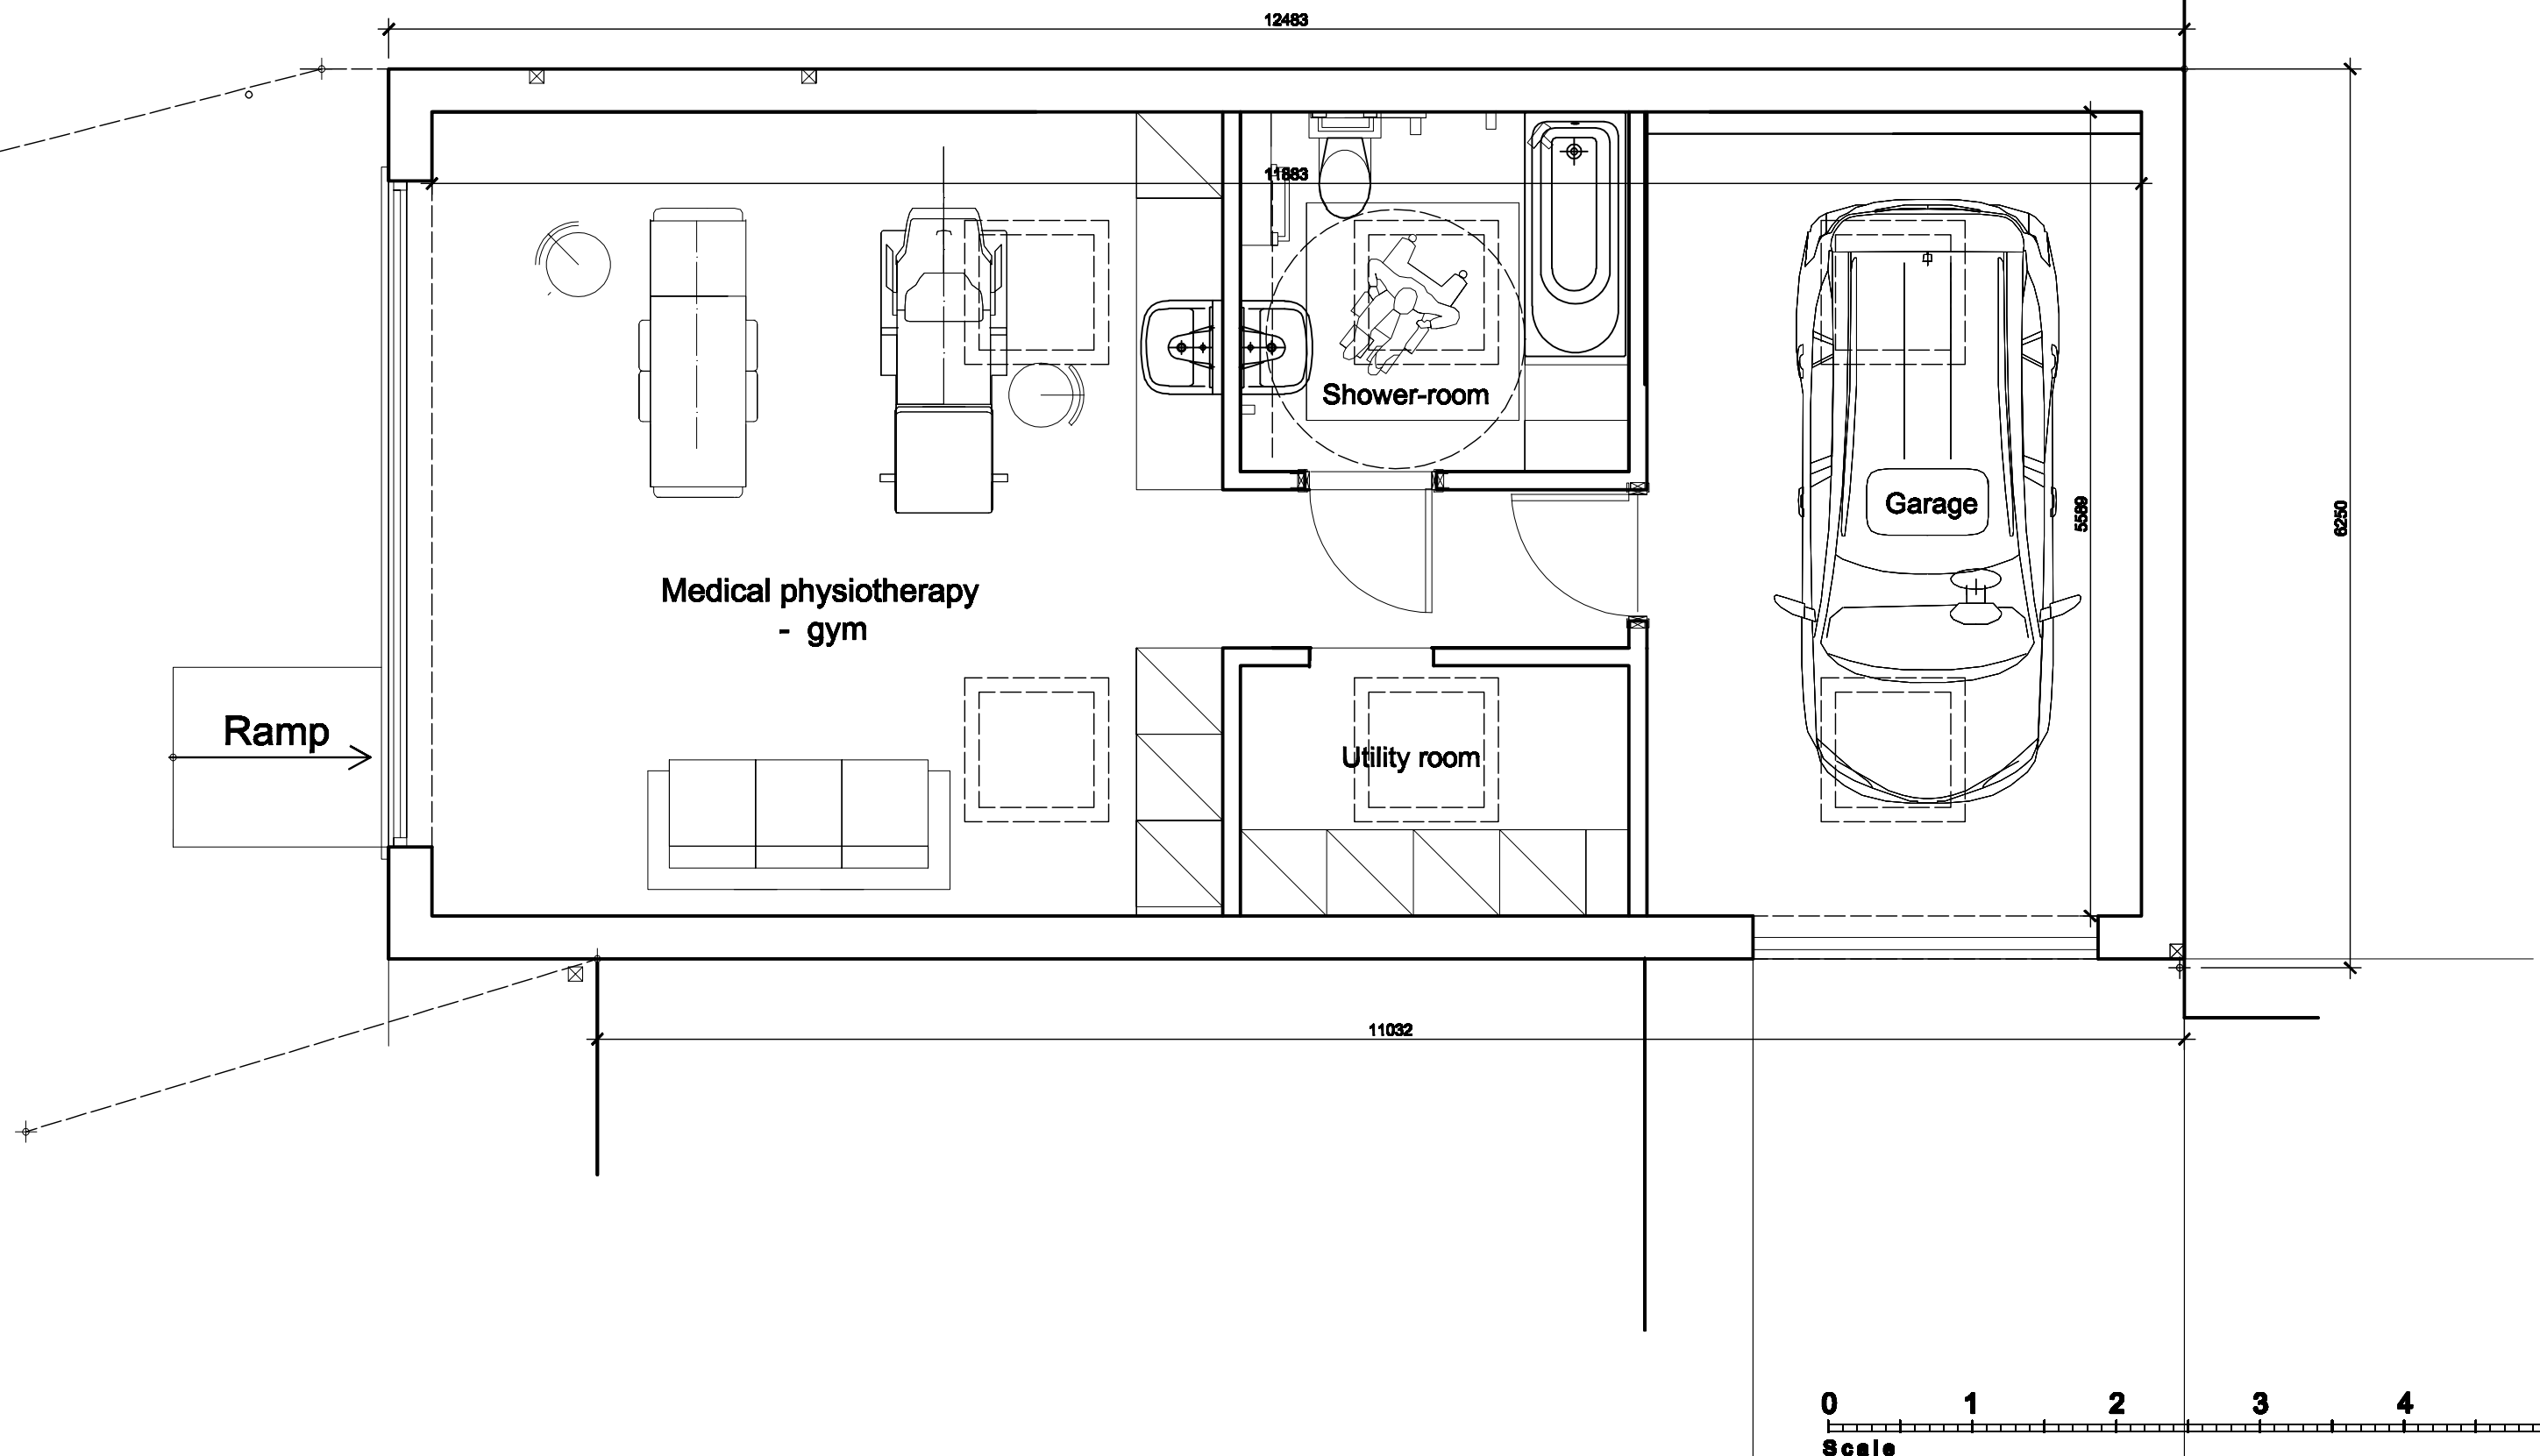

Plans, drawings and material submitted to the council are protected by the Copyright Acts (Section 47, 1988 Act). You may only use material which is downloaded or printed for consultation purposes. Further copies must not be made without written prior permission of the copyright owner.	3DArch Studio 2,Panmuir Road London SW20 0PZ Pawel J. Stasch Architect RIBA	Drawing title: Outbuilding Ground floor plan New proposal	Job title: 19 Blyth Road Hayes UB3 1BY	Job no:	Drawing no:
				C/S/B	Revision suffix:
				Scale: 1:50@A3	Date: 10.07.23 Drawn by: P.J.S. Checked by: