


Householder Application for Planning Permission  
for works or extension to a dwelling.  
Town and Country Planning Act 1990  
This drawing for planning application only  
This drawing is © P.J.Stasch Architect 2023  
Copyright  
Plans, drawings and material submitted to the council  
are protected by the Copyright Acts (Section 47, 1988 Act).  
You may only use material which is downloaded  
or printed for consultation purposes.  
Further copies must not be made without prior permission  
of the copyright owner.

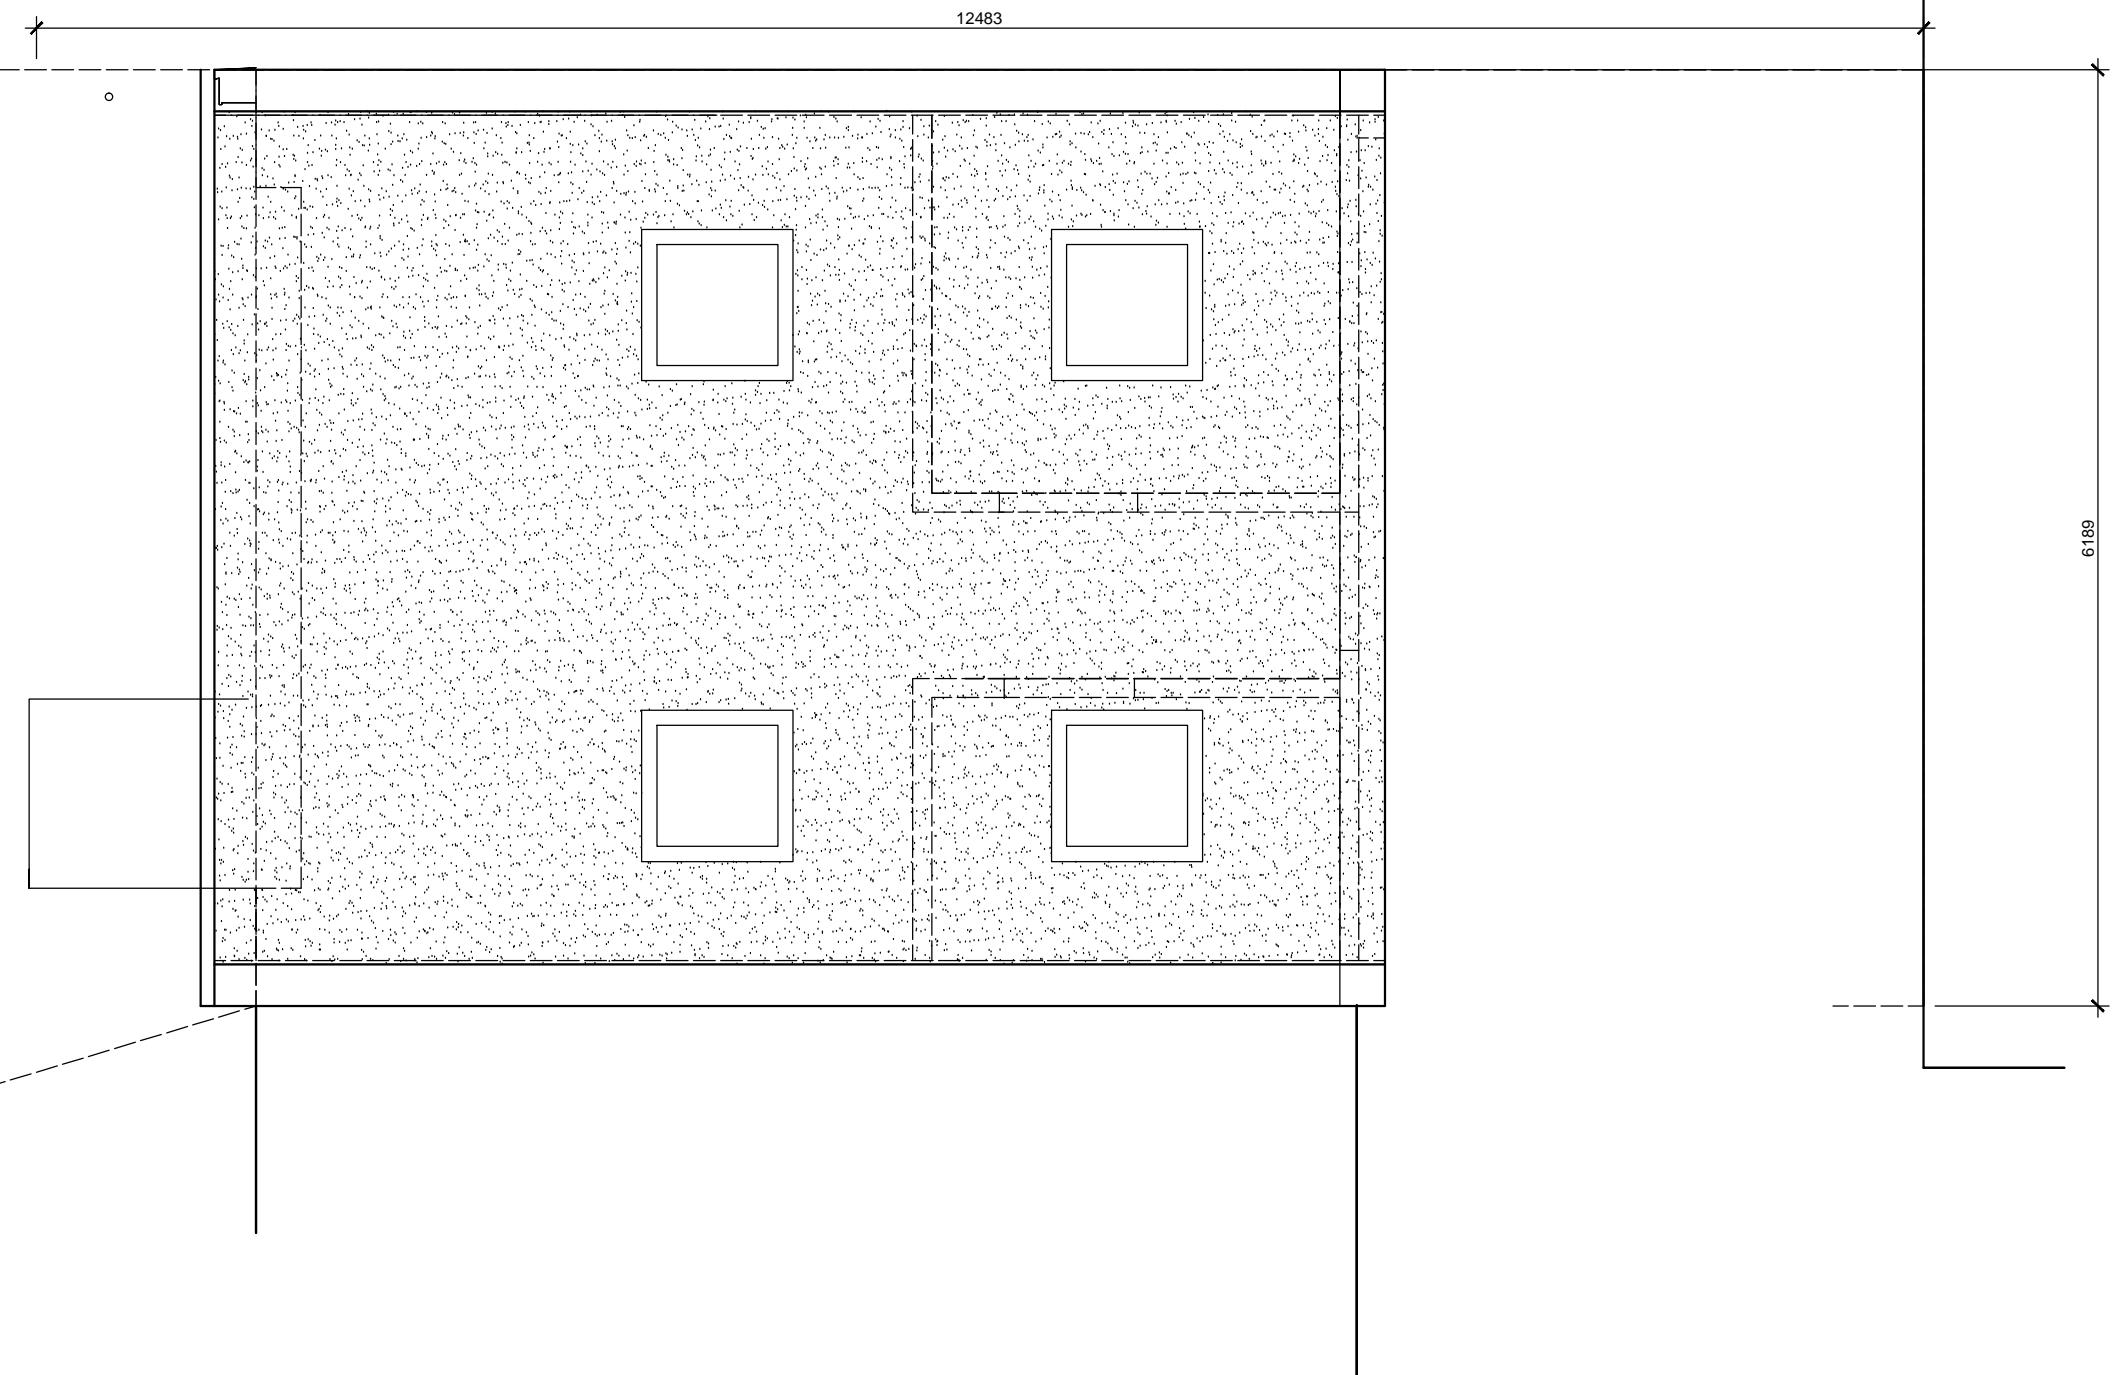

0 1 2 3 4 5  
Scale

Plans, drawings and material submitted to the council  
are protected by the Copyright Acts (Section 47, 1988 Act).  
You may only use material which is downloaded  
or printed for consultation purposes.  
Further copies must not be made without written  
prior permission of the copyright owner.

3DArch Studio  
2, Panmuir Road  
London SW20 0PZ  
Pawel J. Stasch Architect RIBA

Drawing title:  
Outbuilding  
Roof floor plan  
New proposal

Job title:  
19 Blyth Road  
Hayes  
UB3 1BY

Job no:  
CI/SfB  
Scale: 1:50  
Date: 10.07.23  
Drawn by: P.J.S.

Drawing no:  
2  
Revision suffix:  
A