




01 - GROUND FLOOR PLAN

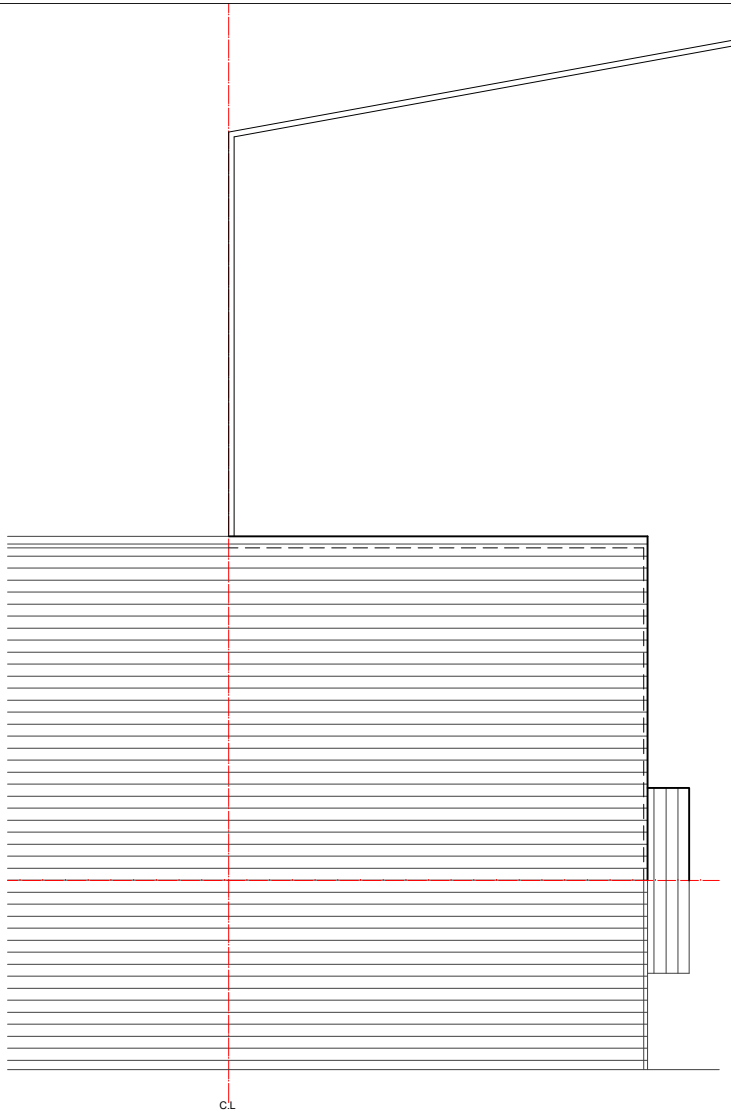


02 - ROOF PLAN

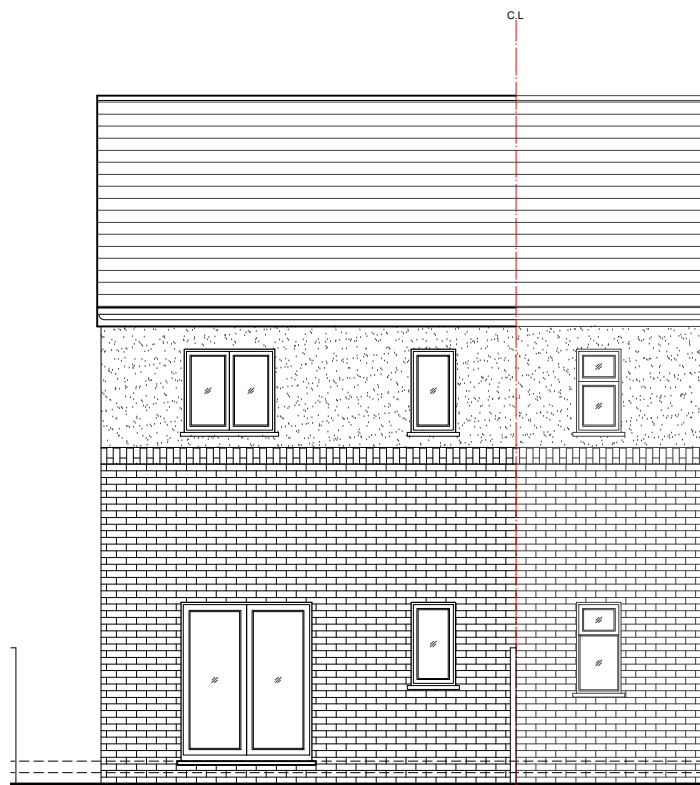

03 - REAR ELEVATION

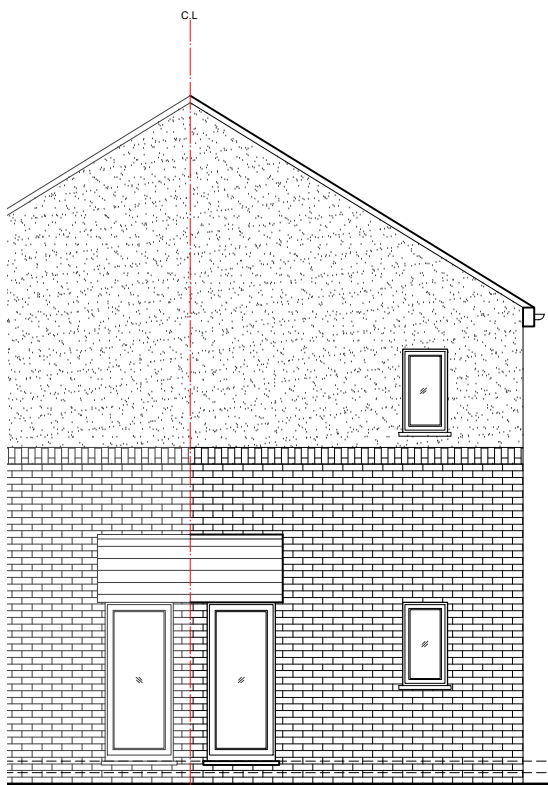


04 - LEFT SIDE ELEVATION

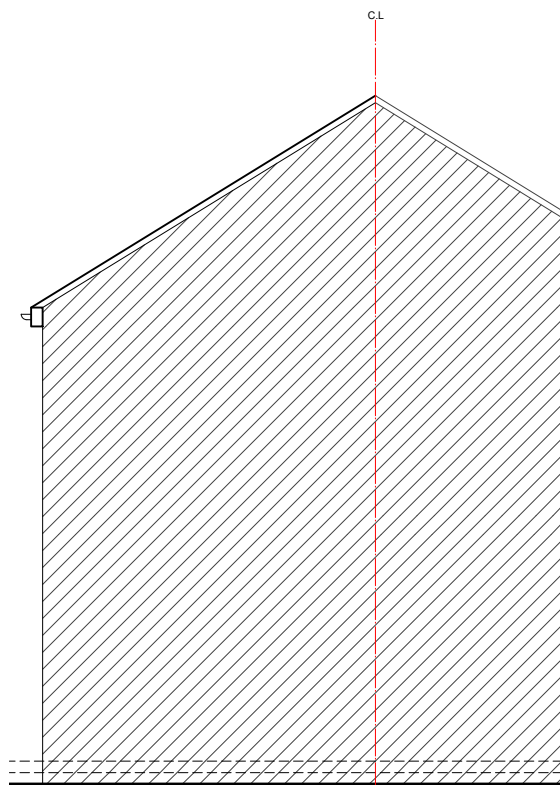

05 -RIGHT SIDE ELEVATION

- NOTES
- Dimensions are not to be scaled from this drawing by contractors. The contractor is requested to check all dimensions before the work started.
  - Report any discrepancies to the client or architect before undertaking the work described in the drawings.
  - Dimensions are approximate site dimensions and are to be verified by the contractor on site before any fabrication/site works i.e foundations etc occur
  - Contractor is responsible for all temporary propping to existing structure

 

REVISIONS			
NO.	DESCRIPTION	DATE	BY



**DESIGN ENDEAVOURS LTD**  
M: 07869580774, 07824773079  
E: design.endeavour@gmail.com

Project **34 SEDLEY GROVE HAREFIELD, UXBRIDGE**  
LONDON, UB9 6JB

Title **PRE-EXISTING PLANS & ELEVATIONS**

Scale 1:100 @A3	Drawn MZ	Approved	Date JUNE 25
Job No. DE-1251/25	Drawing No. PL-34SG-02	Rev.	