



01 - GROUND FLOOR PLAN




02 - ROOF PLAN

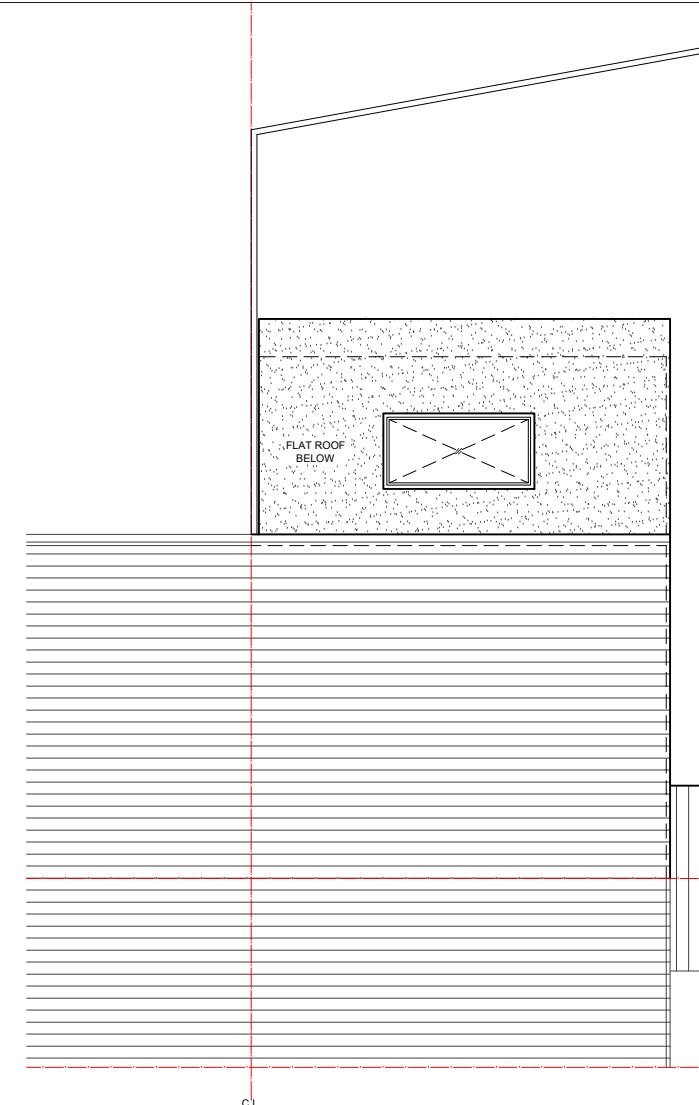

03 - REAR ELEVATION

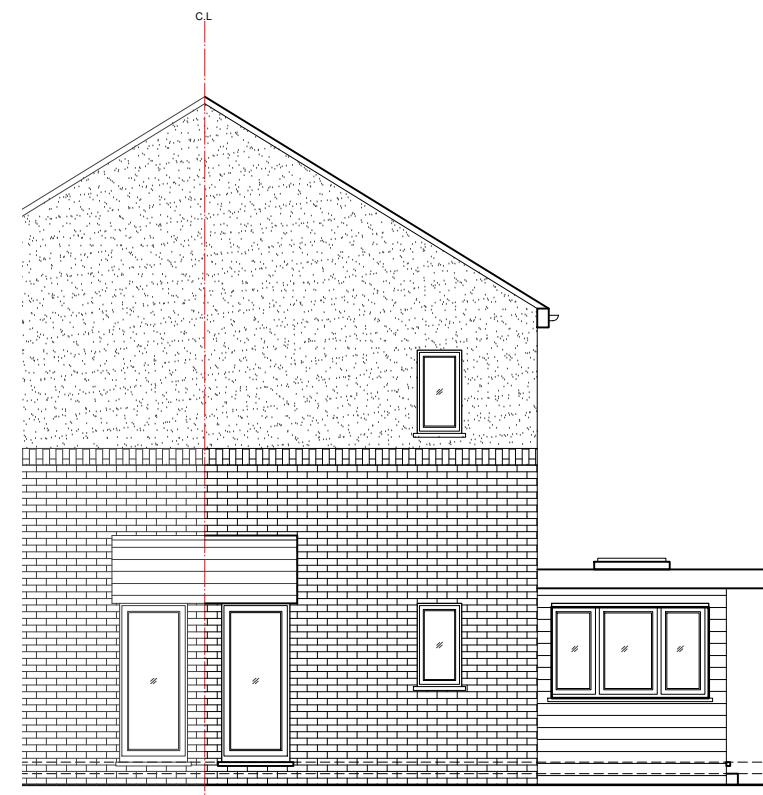

04 - LEFT SIDE ELEVATION

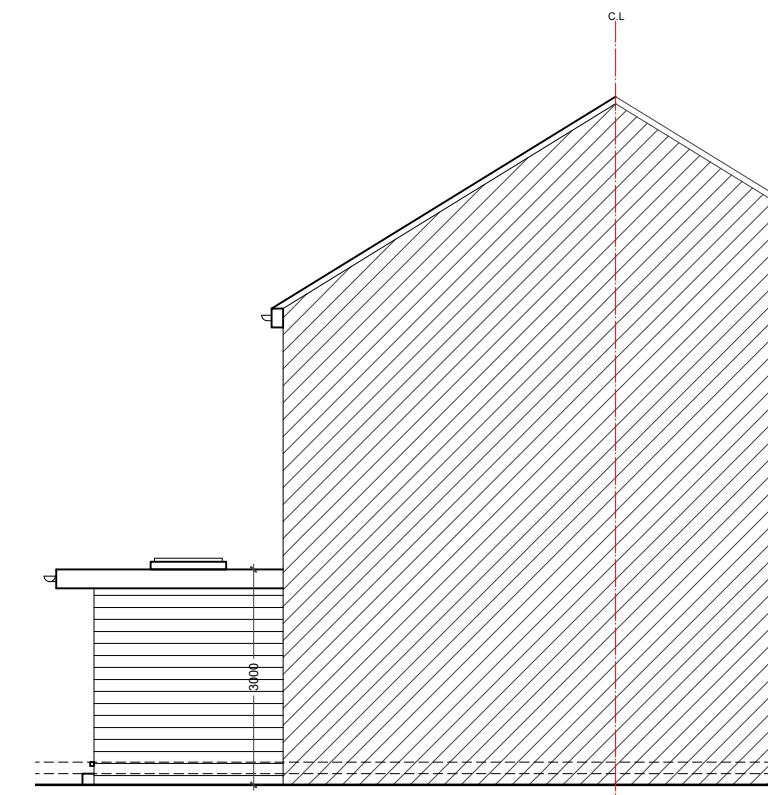

05 -RIGHT SIDE ELEVATION


NOTES

Dimensions are not to be scaled from this drawing by contractors. The contractor is requested to check all dimensions before the work started.

Report any discrepancies to the client or architect before undertaking the work described in the drawings.

Dimensions are approximate site dimensions and are to be verified by the contractor on site before any fabrication/site works i.e foundations etc occur

Contractor is responsible for all temporary propping to existing structure

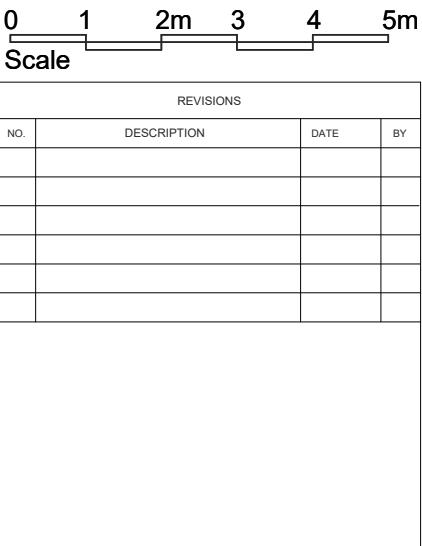

DESIGN ENDEAVOURS LTD
M: 07869580774, 07824773079
E: design.endeavour@gmail.com

34 SEDLEY GROVE HAREFIELD, UXBRIDGE
LONDON, UB9 6JB

PROPOSED PLANS & ELEVATIONS

Scale 1:100 @A3	Drawn MZ	Approved	Date JUNE 25
Job No. DE-1251/25	Drawing No. PL-34SG-03		Rev. Rev A