



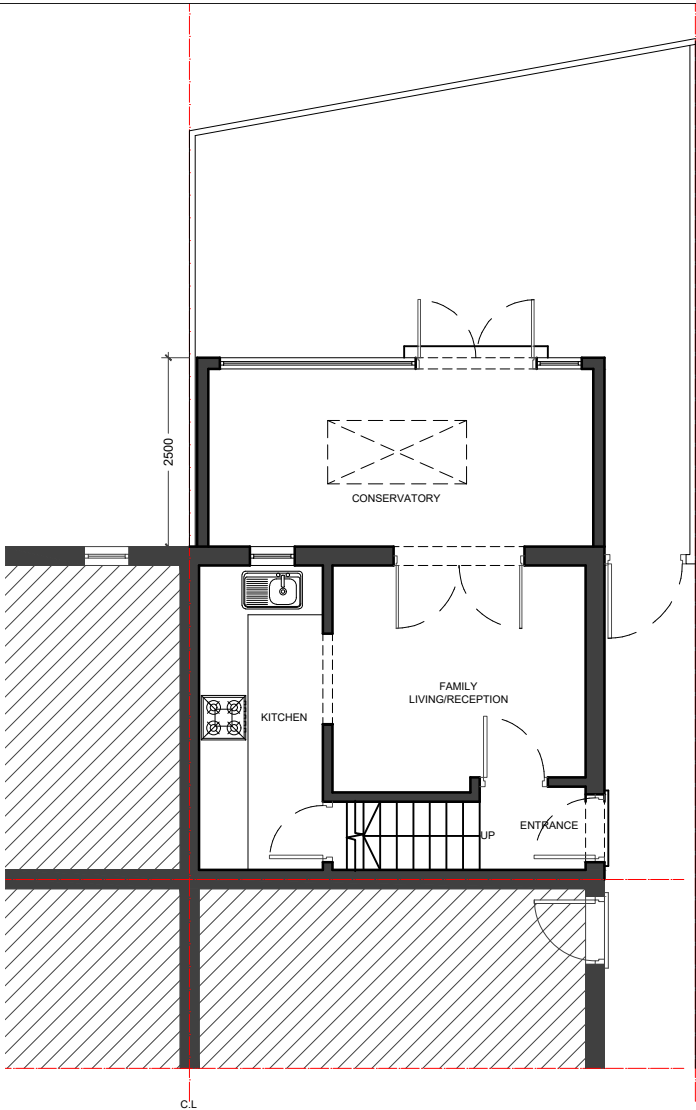


01 - GROUND FLOOR PLAN

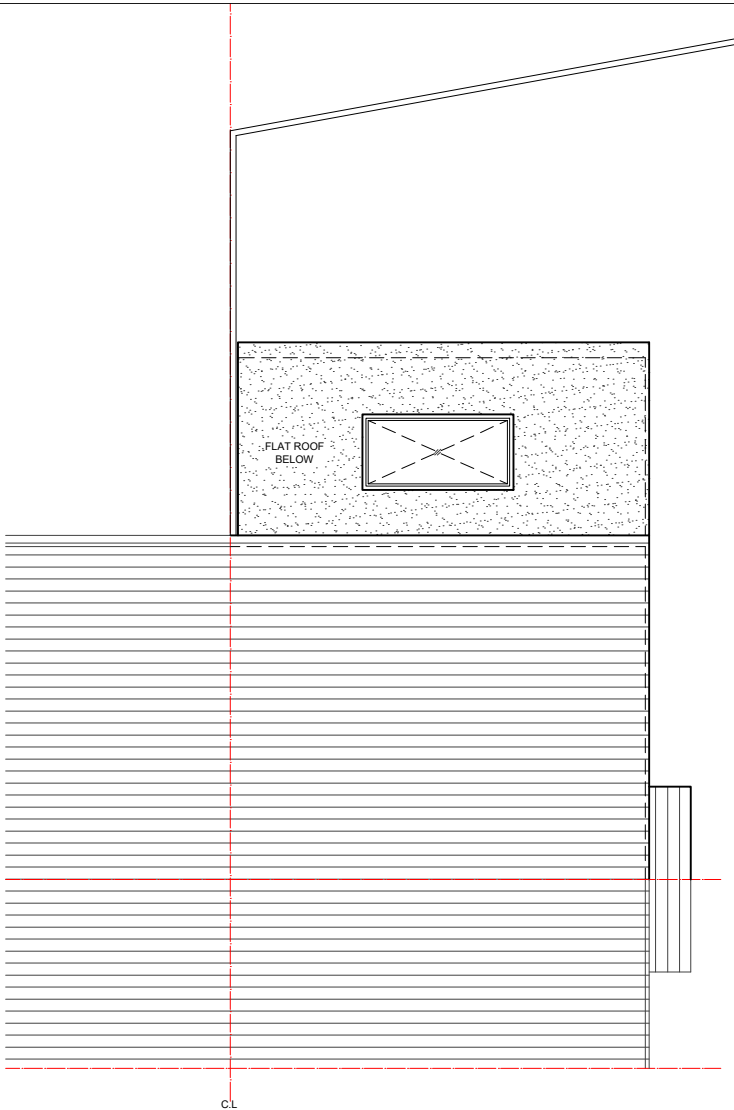


02 - ROOF PLAN



03 - REAR ELEVATION

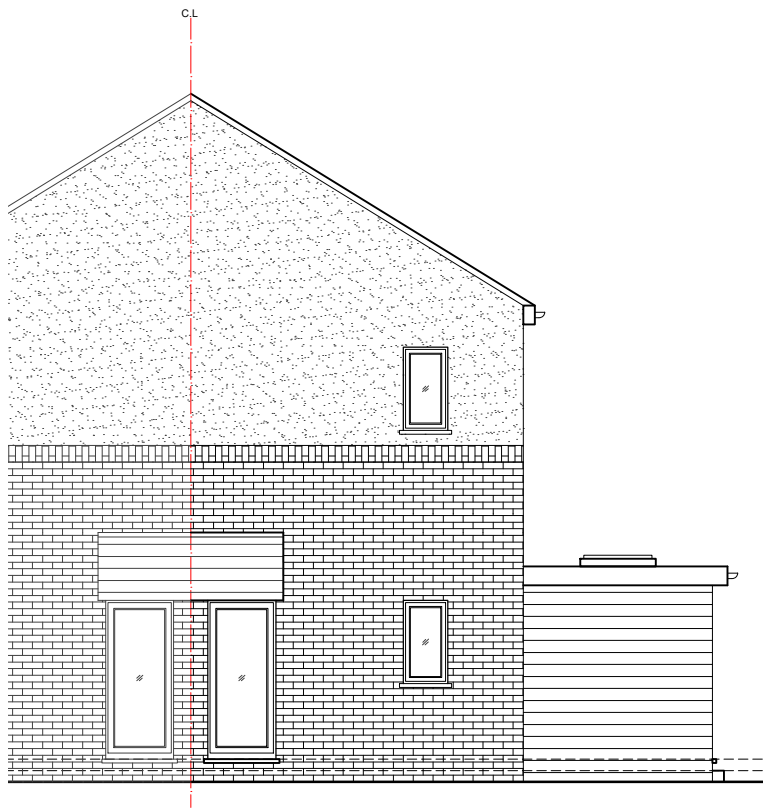


04 - LEFT SIDE ELEVATION

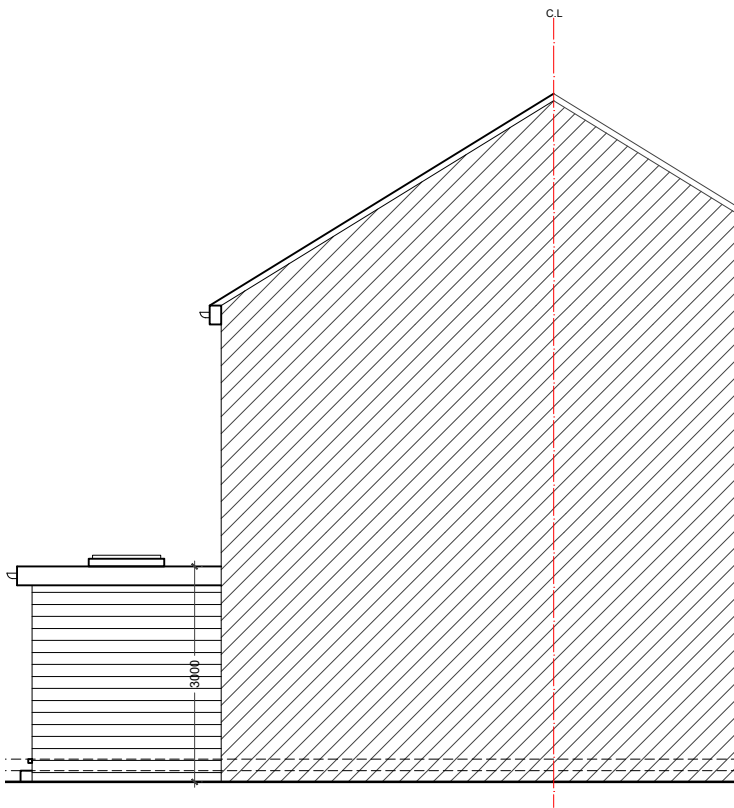

05 -RIGHT SIDE ELEVATION

- NOTES
- Dimensions are not to be scaled from this drawing by contractors. The contractor is requested to check all dimensions before the work started.
 - Report any discrepancies to the client or architect before undertaking the work described in the drawings.
 - Dimensions are approximate site dimensions and are to be verified by the contractor on site before any fabrication/site works i.e foundations etc occur
 - Contractor is responsible for all temporary propping to existing structure

 

REVISIONS			
NO.	DESCRIPTION	DATE	BY



DESIGN ENDEAVOURS LTD
M. 0786560774, 07824773079
E: design.endeavour@gmail.com

Project **34 SEDLEY GROVE HAREFIELD, UXBRIDGE**
LONDON, UB9 6JB

Title **PROPOSED PLANS & ELEVATIONS**

Scale 1:100 @A3	Drawn MZ	Approved	Date JUNE 25
Job No. DE-1251/25	Drawing No. PL-34SG-03	Rev.	