




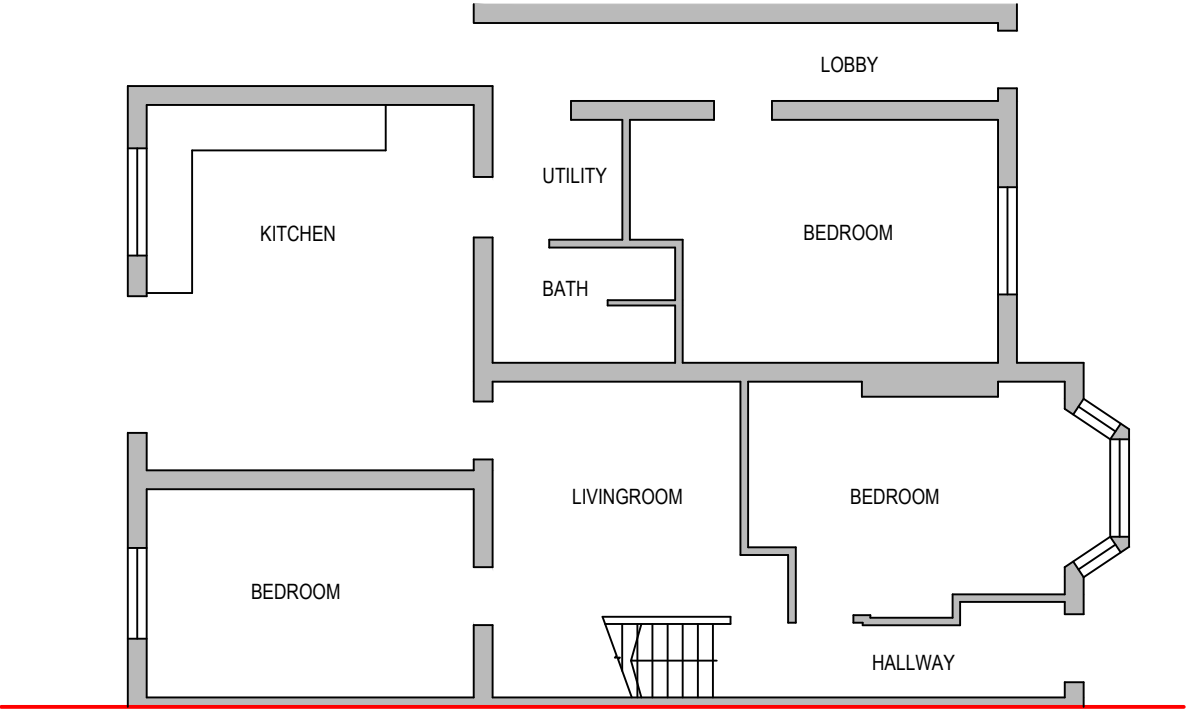


Existing and Proposed Ground Floor Plan

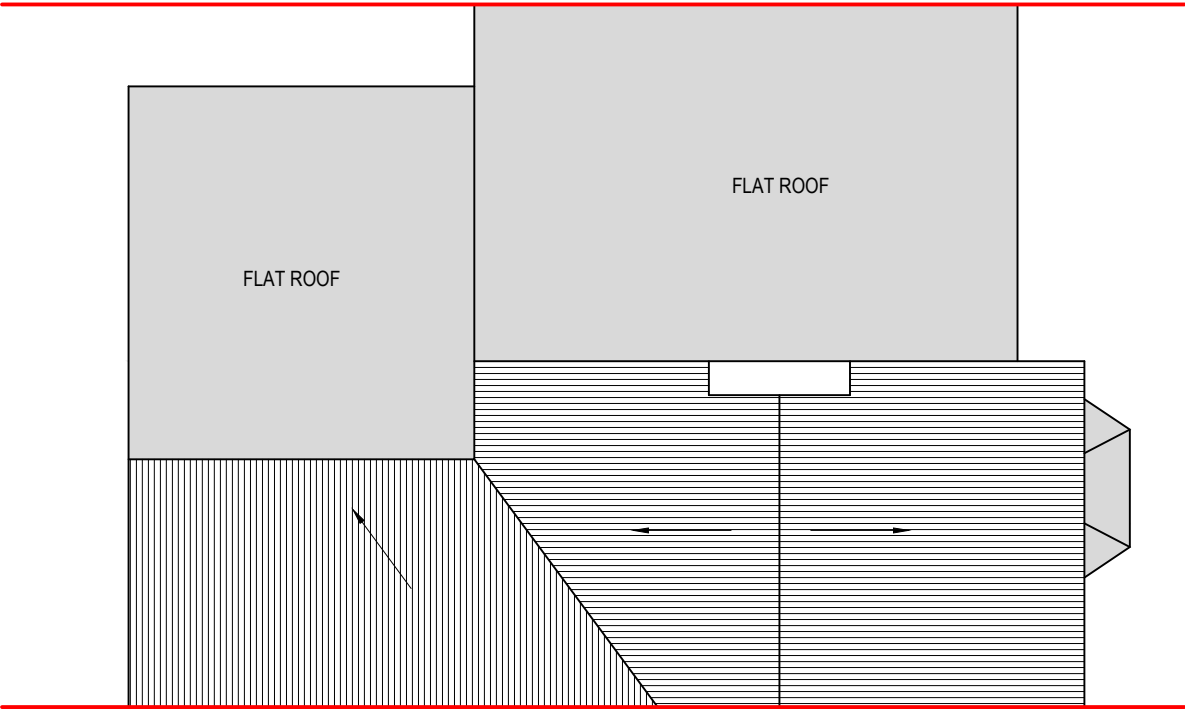

Existing Roof Plan

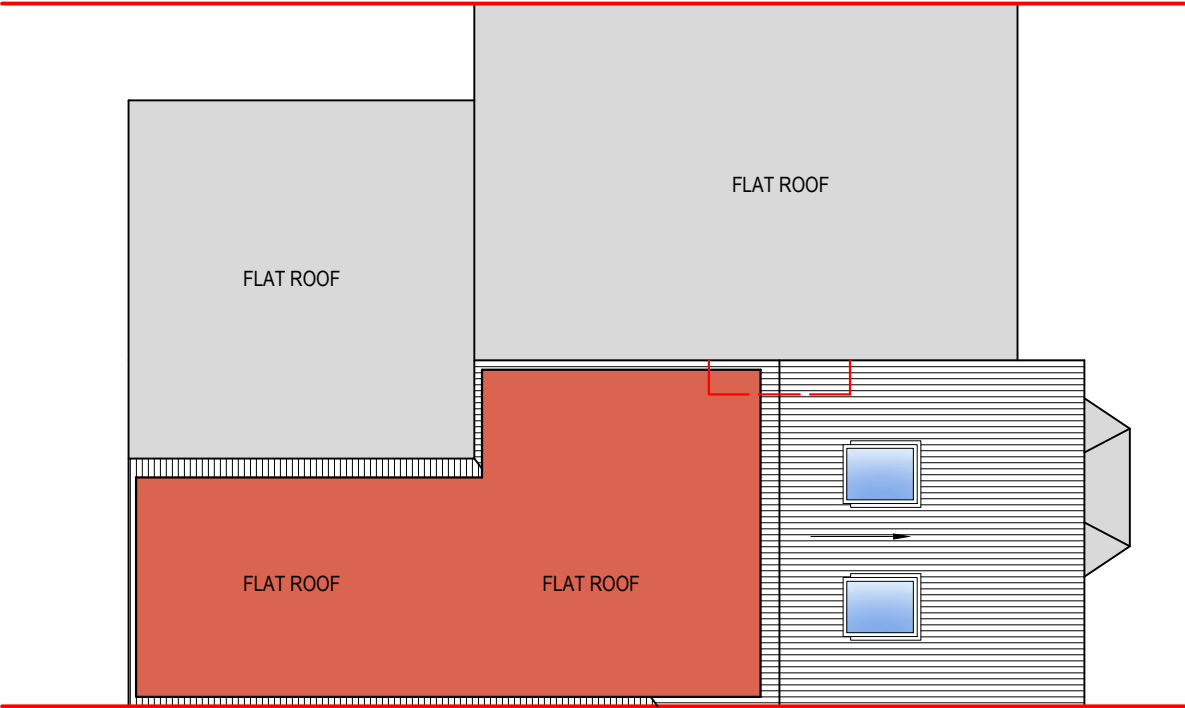

Proposed Roof Plan

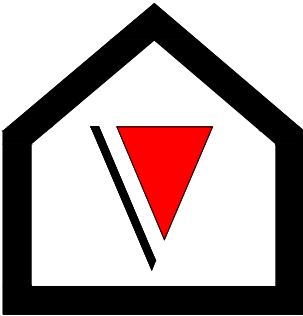

V - Design

Company: V-Design CAD Services Ltd  
Website: [www.vdesigncad.co.uk](http://www.vdesigncad.co.uk)  
Email Address: [info@vdesigncad.co.uk](mailto:info@vdesigncad.co.uk)  
Tel : +44 20 3488 4890  
Mobile: +44 7312015617

IMPORTANT NOTES:  
Dimensions to be verified on site  
DO NOT SCALE FROM THIS DRAWING.  
Any areas indicated on this drawing are for guidance only.  
No responsibility is taken for their accuracy.

This drawing is the property of **V-DESIGN CAD Services Ltd** Copyright is reserved by them and the drawing is issued on the condition that it is not copied, reproduced, retained or disclosed to any unauthorized person, either wholly or in part without the consent in writing of **V-DESIGN CAD Services Ltd**


ADDRESS:  
  
67 Otterfield Road  
West Drayton  
UB7 8PE

| LEGENDS:      |               |
|---------------|---------------|
| EXISTING:     | PROPOSED:     |
| Existing Wall | Cavity Wall   |
| Internal Wall | Internal Wall |
| Site Boundary | Site Boundary |
| Windows       | Windows       |
| Doors         | Doors         |
|               |               |
|               |               |

|                                                                            |                |
|----------------------------------------------------------------------------|----------------|
| Drawing Title:                                                             |                |
| Existing and Proposed Ground Floor Plan<br>Existing and Proposed Roof Plan |                |
| Scale: 1:100,1:50                                                          | Paper Size: A3 |

| REVISION/ COMMENTS : |                                     |          |
|----------------------|-------------------------------------|----------|
| No:                  | Comments:                           | Date:    |
|                      | Existing Proposed Ground Floor Plan | 15-05-25 |
|                      | Existing Proposed Roof Plans        |          |
|                      |                                     |          |
|                      |                                     |          |
|                      |                                     |          |

|             |          |
|-------------|----------|
| Drawn By:   | SH       |
| Job Ref:    | 25032    |
| Date:       | Mar 2025 |
| Drawing No. | LW - 06  |

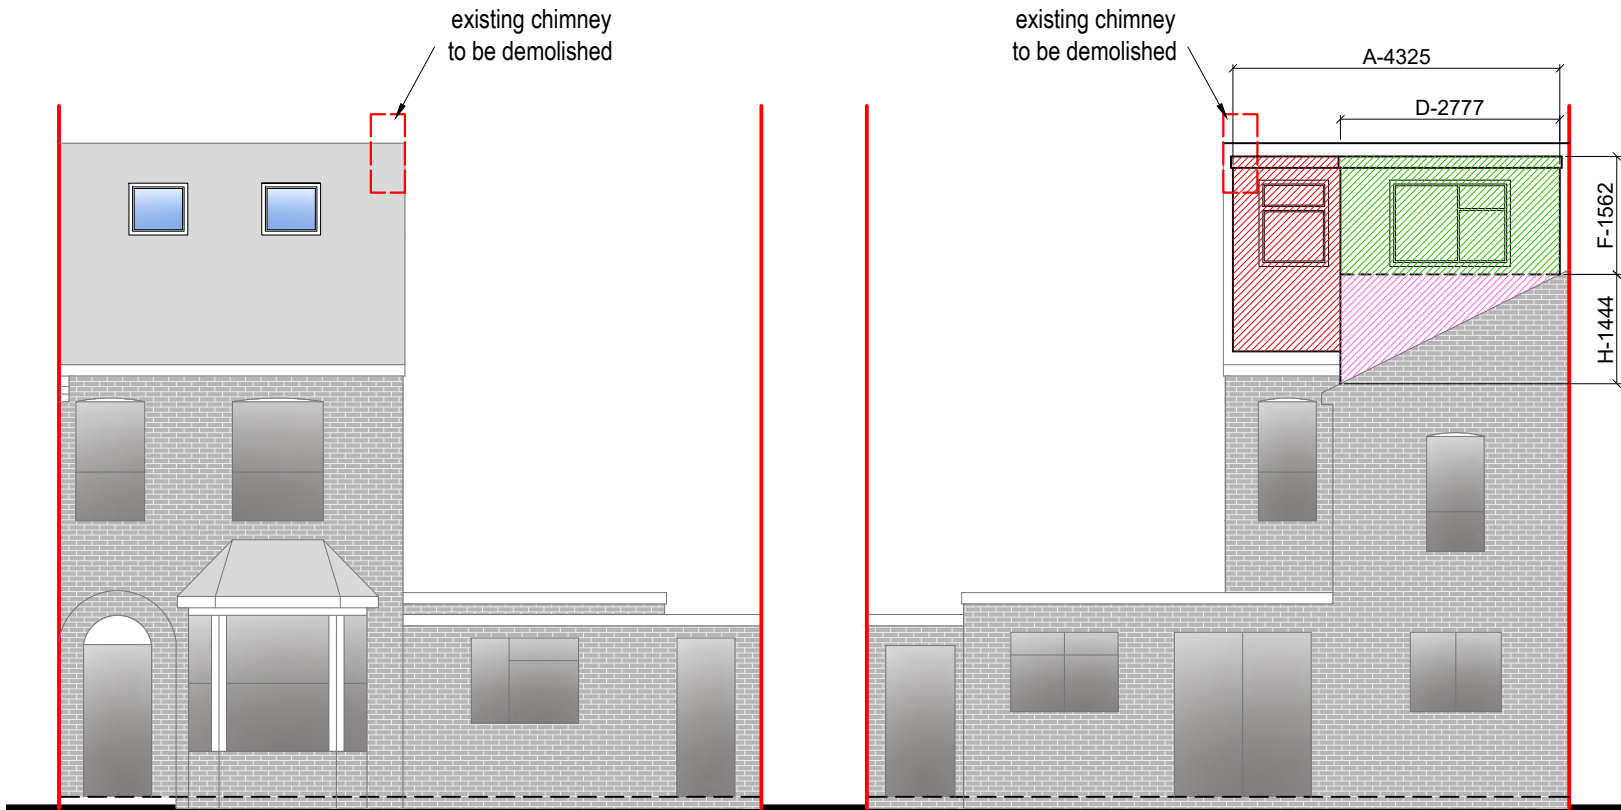

**NOTE:**

Site: **67, Otterfield Road, West Drayton, UB7 8PE**

**Rear Dormer 1 :**  **Rear Cube :** 

A - 4.325 x B - 2.580x C - 3.685 x  $\frac{1}{2}$  = 20.55 m<sup>3</sup>      D - 2.777 x E - 4.575 x F - 1.562 = 19.84m<sup>3</sup>

**Rear Dormer 2 :** 

D - 2.777 x H - 1.444x E - 4.575 x  $\frac{1}{2}$  = 9.17 m<sup>3</sup>

**NOTE:**

Site: **67, Otterfield Road, West Drayton, UB7 8PE**

Max Volume Available: 50 m<sup>3</sup>


**Total Volume Used:** 20.55 m<sup>3</sup> + 9.17 m<sup>3</sup> + 19.84m<sup>3</sup> = **49.56m<sup>3</sup>**

**NOTE:**



ANY WINDOW INSERTED ON WALL OR ROOF SLOPE FORMING A SIDE ELEVATION OF THE DWELLING SHALL BE:

1. OBSCURE P GLAZED
2. NON- OPENING UNLESS THE PARTS OF THE WINDOW WHICH CAN BE OPENED ARE MORE THAN 1.7 METERS ABOVE THE FLOOR OF THE ROOM IN WHICH THE WINDOW IS INSTALLED.


**Front Elevation**

 



**Rear Elevation**

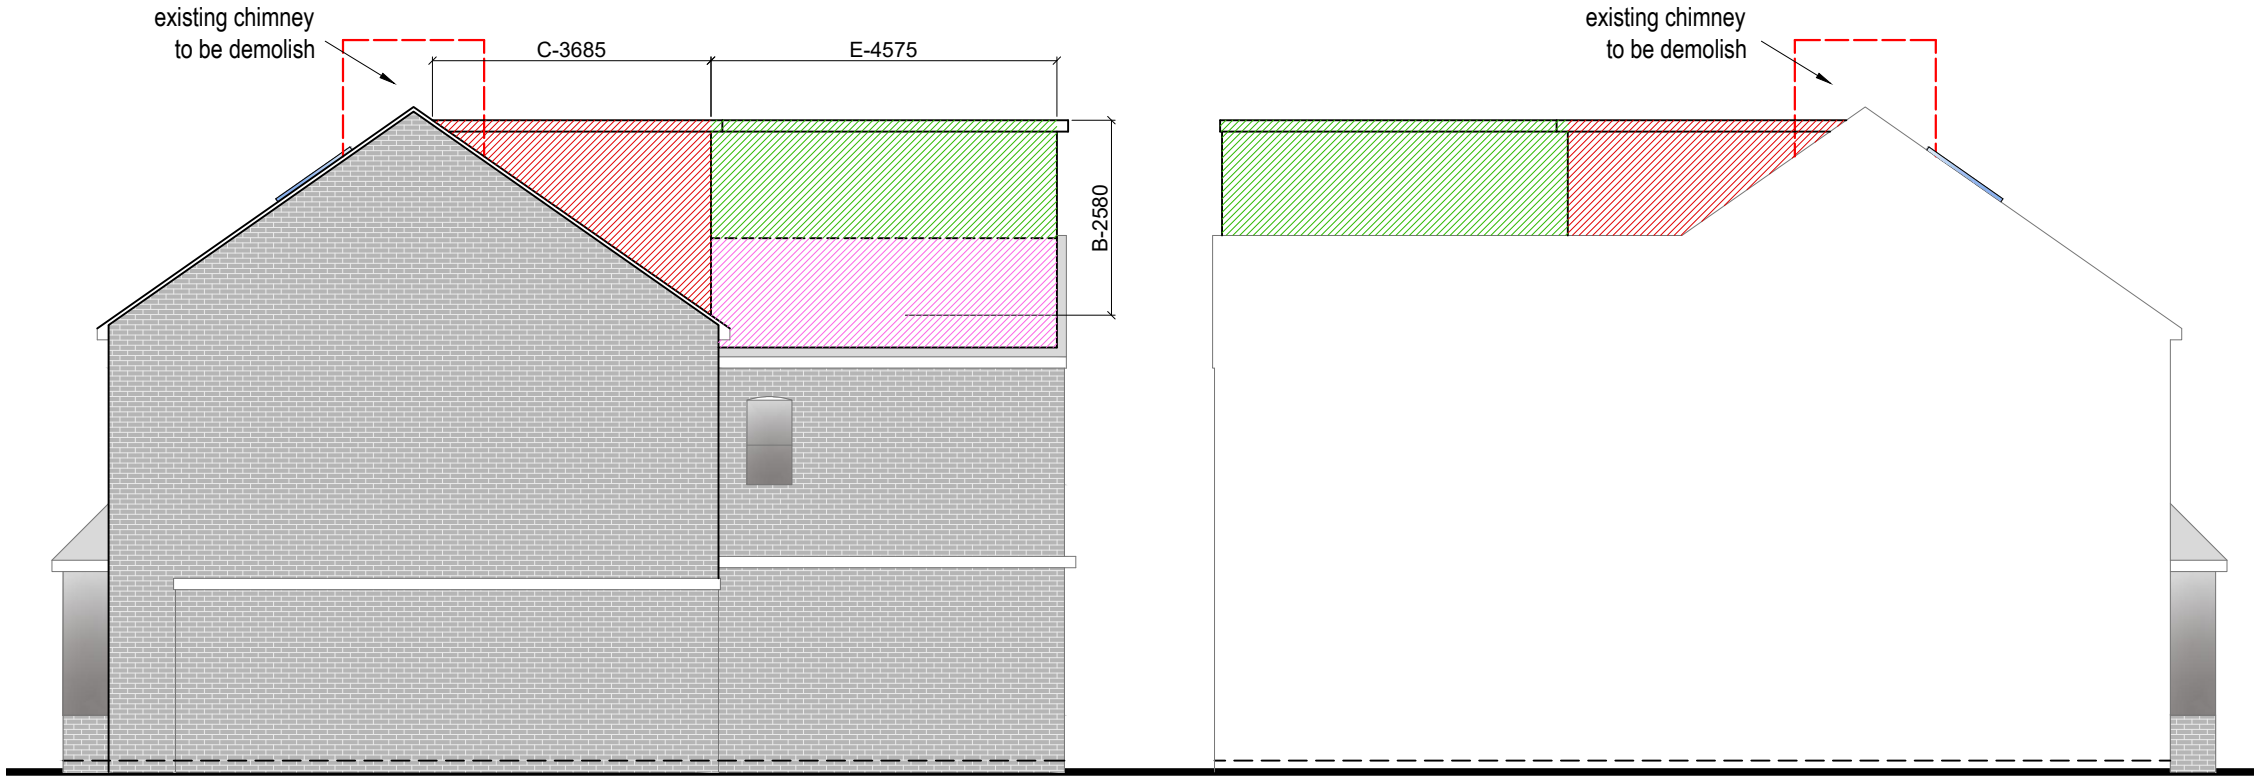 

**Side Elevation**

 

**Side Elevation**

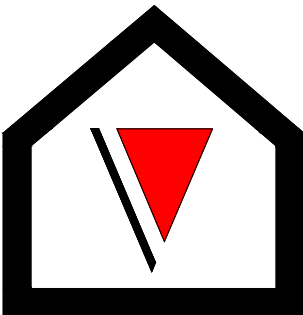 

**V - Design**

Company: V-Design CAD Servies Ltd  
Website: [www.vdesigncad.co.uk](http://www.vdesigncad.co.uk)  
Email Address: [info@vdesigncad.co.uk](mailto:info@vdesigncad.co.uk)  
Tel : +44 20 3488 4890  
Mobile: +44 7312015617


**IMPORTANT NOTES:**

Dimensions to be verified on site  
**DO NOT SCALE FROM THIS DRAWING.**  
Any areas indicated on this drawing are for guidance only.  
No responsibility is taken for their accuracy.

This drawing is the property of **V-DESIGN CAD Services Ltd** Copyright is reserved by them and the drawing is issued on the condition that it is not copied, reproduced, retained or disclosed to any unauthorized person, either wholly or in part without the consent in writing of **V-DESIGN CAD Services Ltd**

**ADDRESS:**

67 Otterfield Road  
West Drayton  
UB7 8PE
 
| LEGENDS:                                                                                            |   |
|---|---|
| EXISTING:                                                                                           | PROPOSED:   |
| Existing Wall  | Cavity Wall                     |
| Internal Wall  | Internal Wall  Timber Partition |
| Site Boundary  | Site Boundary                   |
| Windows        | Windows                         |
| Doors          | Doors                           |
|   |   |
|   |   |

**Drawing Title:**  
Proposed Elevations (Volume Calculation)

Scale: 1:100      Paper Size: A3


| REVISION/ COMMENTS : |           |       |
|----------------------|-----------|-------|
| No:                  | Comments: | Date: |
|                      |           |       |
|                      |           |       |
Drawn By: SH



Job Ref: 25032

Date: Mar 2025



Drawing No. LW - 03

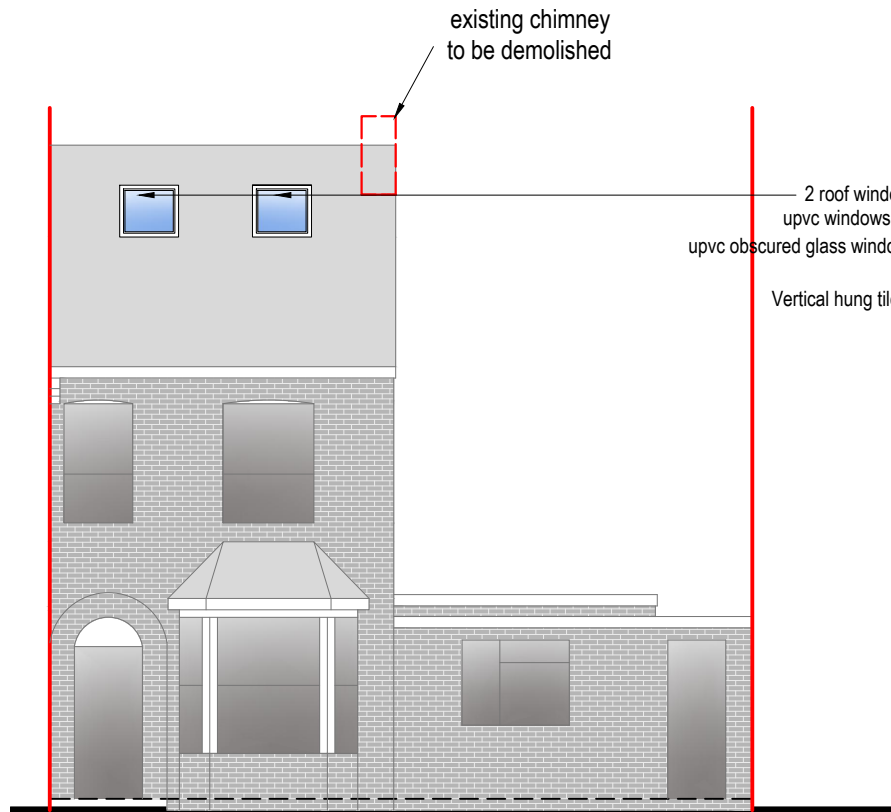


Front Elevation

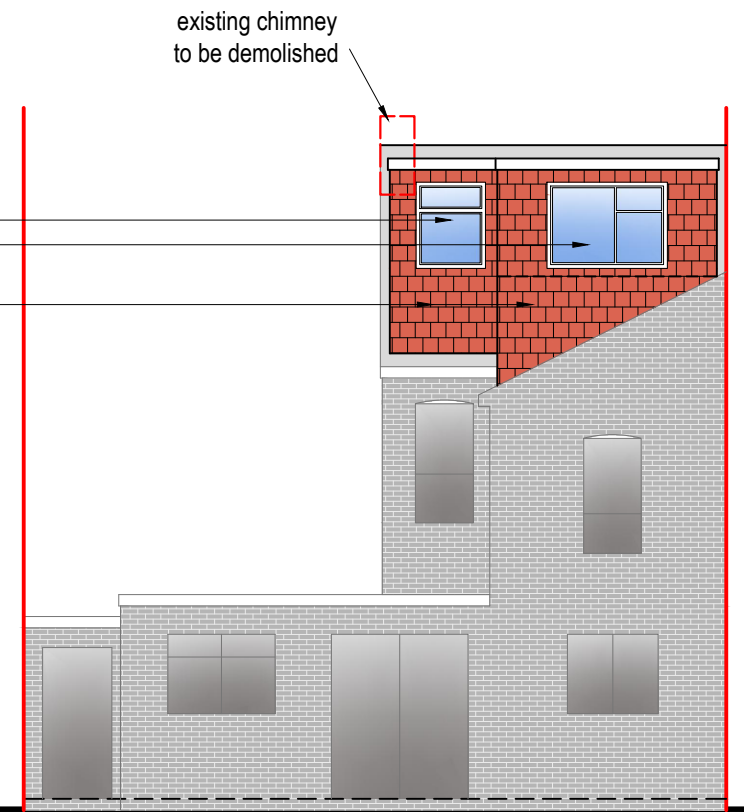 

Rear Elevation

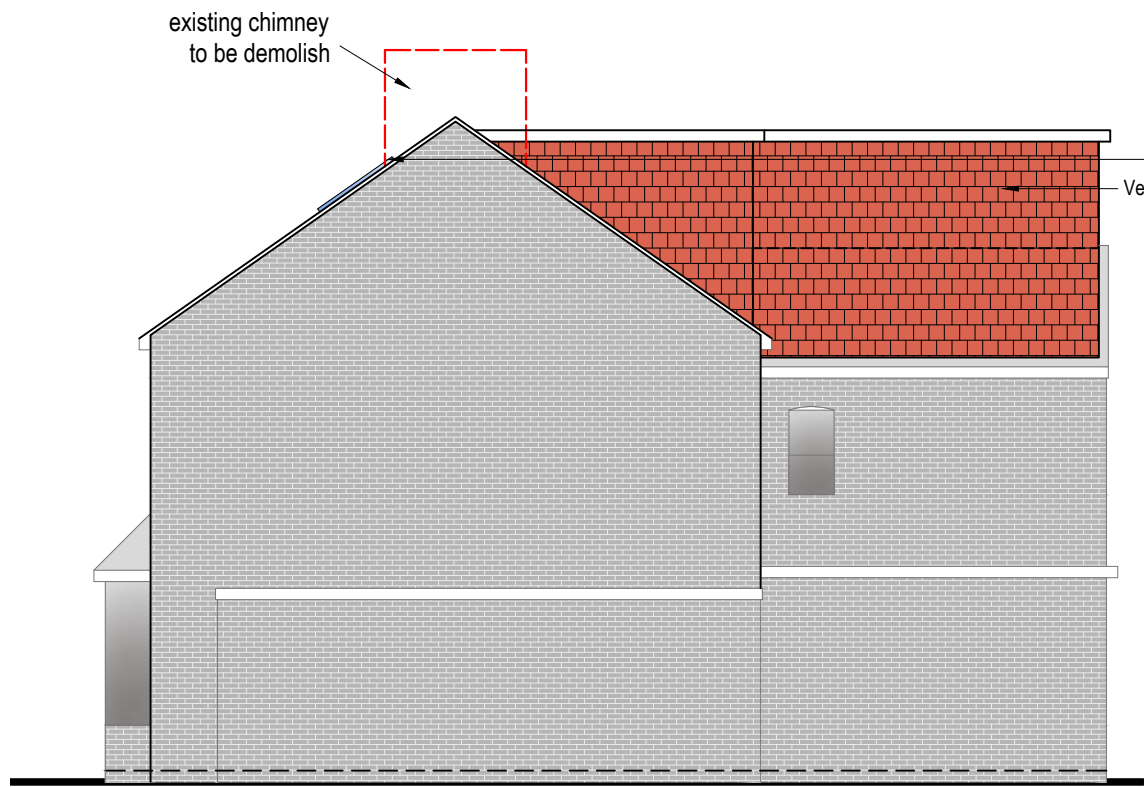 

Side Elevation

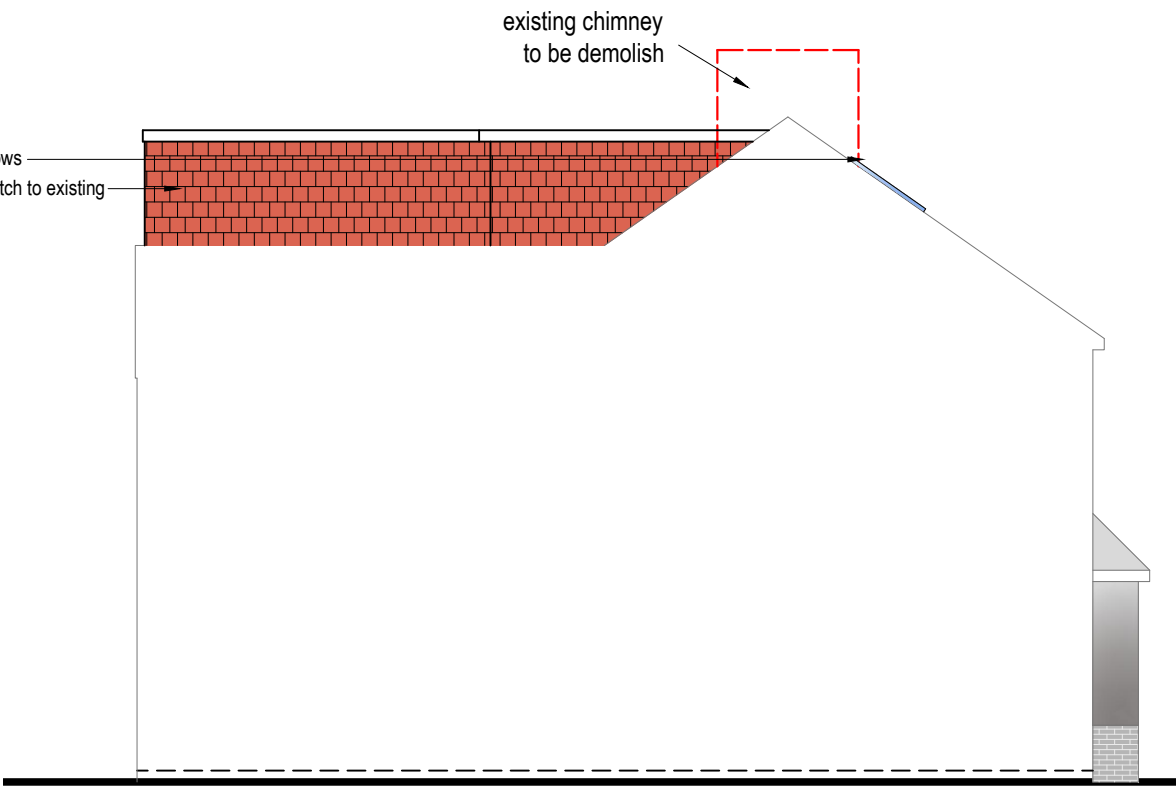

Side Elevation



NOTE:


Site: 67, Otterfield Road, West Drayton, UB7 8PE

Max Volume Available: 50 m³

Total Volume Used: 20.55 m³ + 9.17 m³ + 19.84m³ = 49.56m³

NOTE:

ANY WINDOW INSERTED ON WALL OR ROOF SLOPE FORMING A SIDE ELEVATION OF THE DWELLING SHALL BE:  
1. OBSECURE P GLAZED  
2. NON- OPENING UNLESS THE PARTS OF THE WINDOW WHICH CAN BE OPENED ARE MORE THAN 1.7 METERS ABOVE THE FLOOR OF THE ROOM IN WHICH THE WINDOW IS INSTALLED.

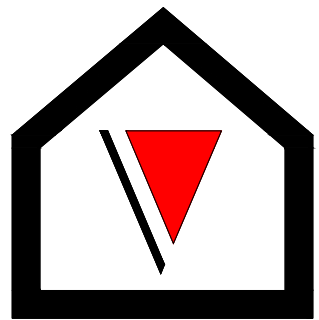

V - Design

Company: V-Design CAD Services Ltd  
Website: www.vdesigncad.co.uk  
Email Address: info@vdesigncad.co.uk  
Tel : +44 20 3488 4890  
Mobile: +44 7312015617

IMPORTANT NOTES:

Dimensions to be verified on site  
DO NOT SCALE FROM THIS DRAWING.  
Any areas indicated on this drawing are for guidance only.  
No responsibility is taken for their accuracy.

This drawing is the property of **V-DESIGN CAD Services Ltd** Copyright is reserved by them and the drawing is issued on the condition that it is not copied, reproduced, retained or disclosed to any unauthorized person, either wholly or in part without the consent in writing of **V-DESIGN CAD Services Ltd**

|                                               |  |
|-----------------------------------------------|--|
| ADDRESS:                                      |  |
| 67 Otterfield Road<br>West Drayton<br>UB7 8PE |  |


LEGENDS:

| EXISTING:     | PROPOSED:     |
|---------------|---------------|
| Existing Wall | Cavity Wall   |
| Internal Wall | Internal Wall |
| Site Boundary | Site Boundary |
| Windows       | Windows       |
| Doors         | Doors         |


|                     |                |
|---------------------|----------------|
| Drawing Title:      |                |
| Proposed Elevations |                |
| Scale: 1:100        | Paper Size: A3 |

| REVISION/ COMMENTS : |           |       |
|----------------------|-----------|-------|
| No:                  | Comments: | Date: |
|                      |           |       |
|                      |           |       |
|             |          |
|-------------|----------|
| Drawn By:   | SH       |
| Job Ref:    | 25032    |
| Date:       | Mar 2025 |
| Drawing No. | LW - 03  |

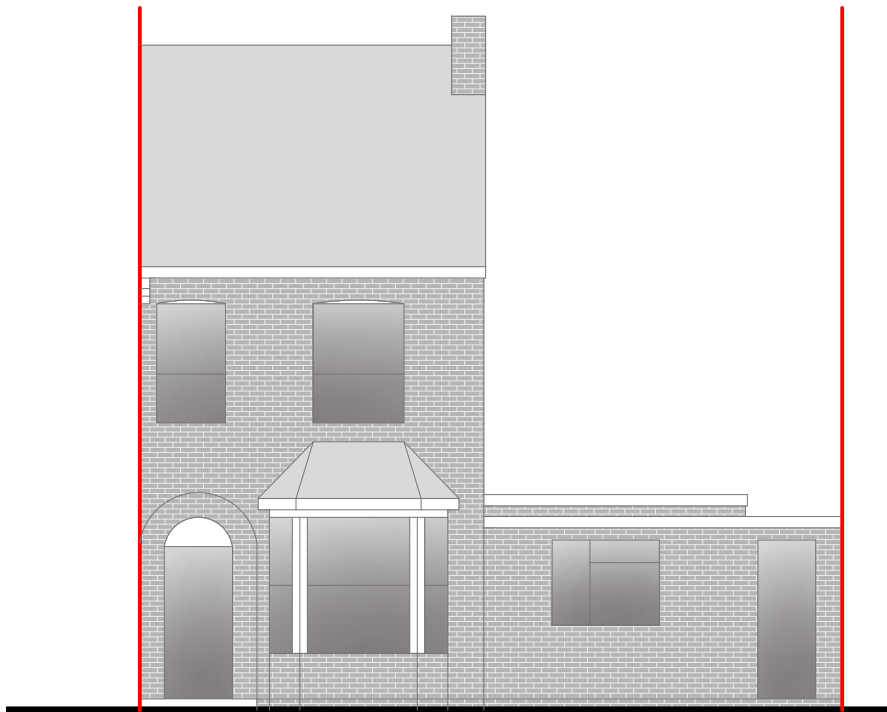


Front Elevation

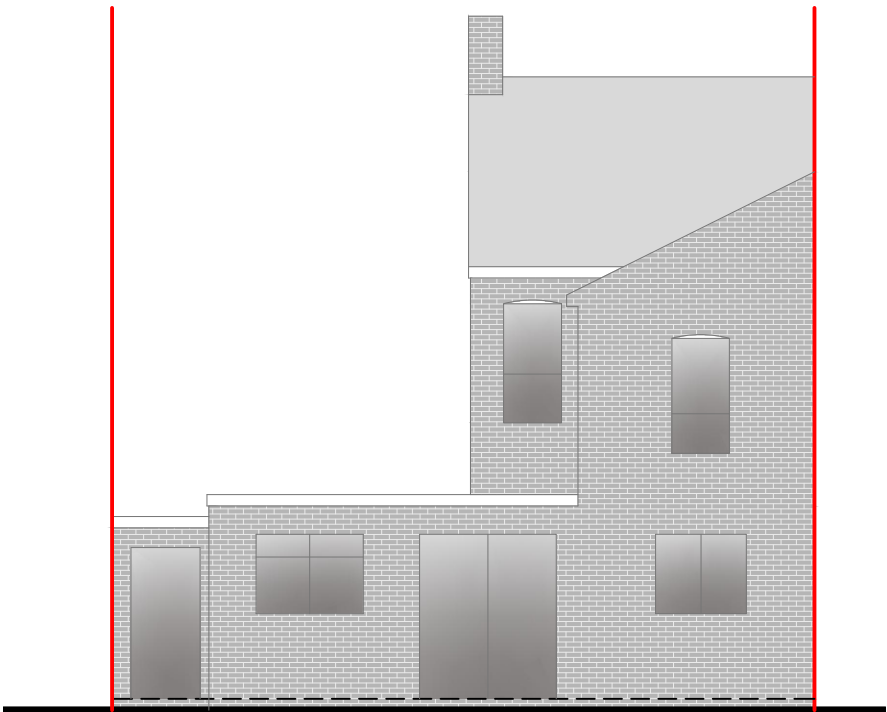



Rear Elevation

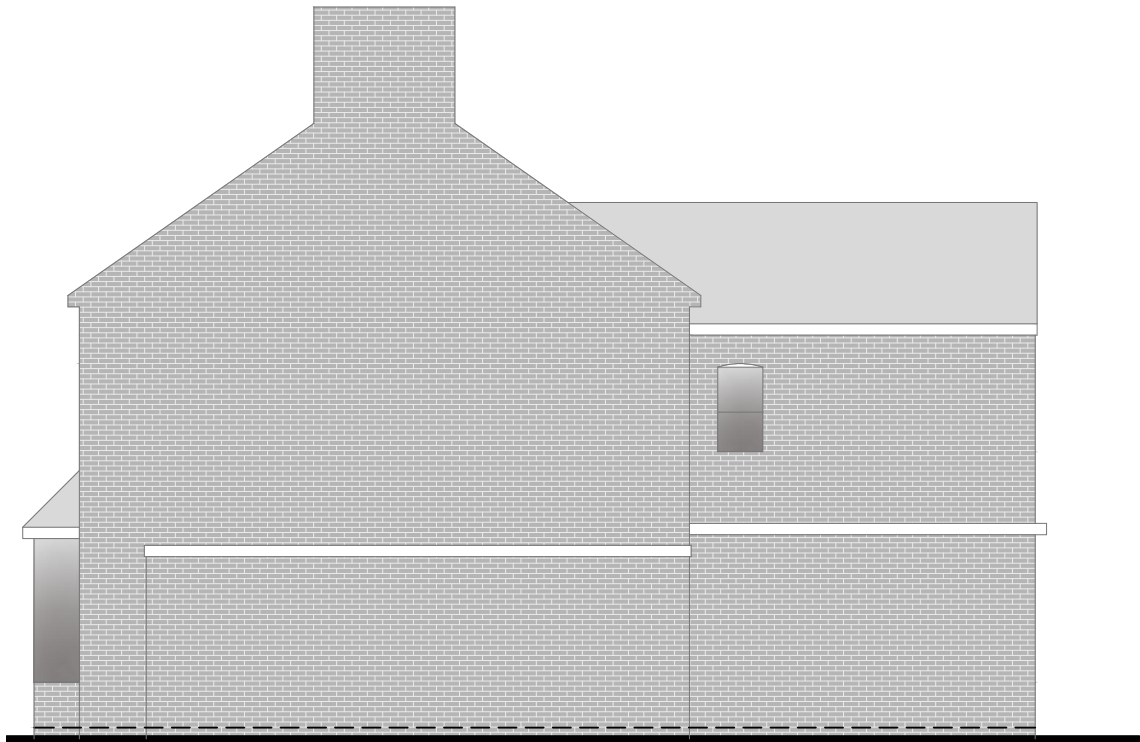 

Side Elevation

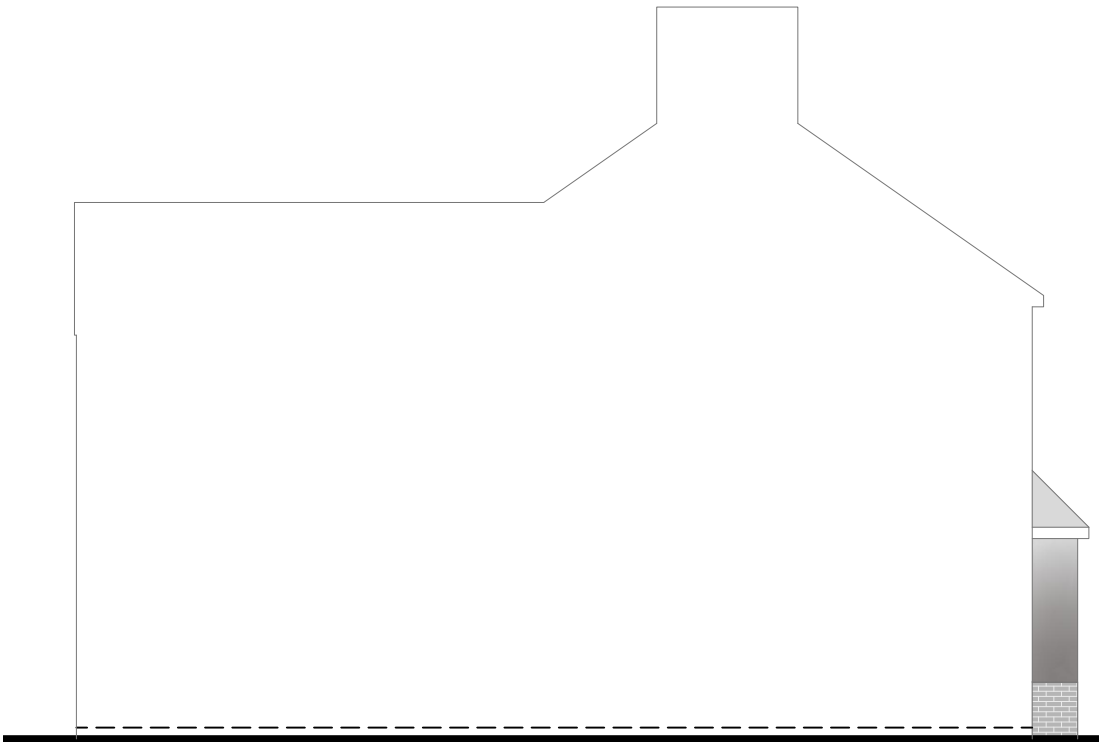

Side Elevation

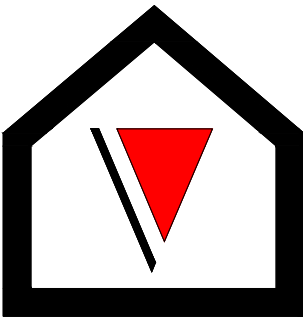 

V - Design

Company: V-Design CAD Servies Ltd  
Website: [www.vdesigncad.co.uk](http://www.vdesigncad.co.uk)  
Email Address: [info@vdesigncad.co.uk](mailto:info@vdesigncad.co.uk)  
Tel : +44 20 3488 4890  
Mobile: +44 7312015617

IMPORTANT NOTES:  
  
Dimensions to be verified on site  
DO NOT SCALE FROM THIS DRAWING.  
Any areas indicated on this drawing are for guidance only.  
No responsibility is taken for their accuracy.  
  
This drawing is the property of **V-DESIGN CAD Services Ltd** Copyright is reserved by them and the drawing is issued on the condition that it is not copied, reproduced, retained or disclosed to any unauthorized person, either wholly or in part without the consent in writing of **V-DESIGN CAD Services Ltd**


ADDRESS:  
  
67 Otterfield Road  
West Drayton  
UB7 8PE

| LEGENDS:      |               |
|---------------|---------------|
| EXISTING:     | PROPOSED:     |
| Existing Wall | Cavity Wall   |
| Internal Wall | Internal Wall |
| Site Boundary | Site Boundary |
| Windows       | Windows       |
| Doors         | Doors         |

|                                       |                |
|---------------------------------------|----------------|
| Drawing Title:<br>Existing Elevations |                |
| Scale: 1:100                          | Paper Size: A3 |

| REVISION/ COMMENTS : |           |       |
|----------------------|-----------|-------|
| No:                  | Comments: | Date: |
|                      |           |       |
|                      |           |       |
|             |          |
|-------------|----------|
| Drawn By:   | SH       |
| Job Ref:    | 25032    |
| Date:       | Mar 2025 |
| Drawing No. | LW - 03  |

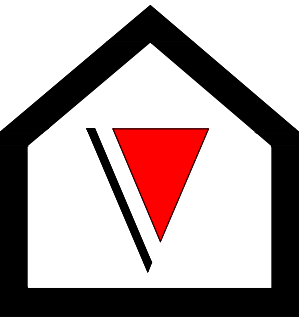

**V - Design**

Company: V-Design CAD Services Ltd  
Website: [www.vdesigncad.co.uk](http://www.vdesigncad.co.uk)  
Email Address: [info@vdesigncad.co.uk](mailto:info@vdesigncad.co.uk)  
Tel : +44 20 3488 4890  
Mobile: +44 7312015617

IMPORTANT NOTES:  
  
Dimensions to be verified on site  
DO NOT SCALE FROM THIS DRAWING.  
Any areas indicated on this drawing are for guidance only.  
No responsibility is taken for their accuracy.  
  
This drawing is the property of **V-DESIGN CAD Services Ltd** Copyright is reserved by them and the drawing is issued on the condition that it is not copied, reproduced, retained or disclosed to any unauthorized person, either wholly or in part without the consent in writing of **V-DESIGN CAD Services Ltd**

ADDRESS:  
  
67 Otterfield Road  
West Drayton  
UB7 8PE


LEGENDS:

| EXISTING:     | PROPOSED:     |
|---------------|---------------|
| Existing Wall | Cavity Wall   |
| Internal Wall | Internal Wall |
| Site Boundary | Site Boundary |
| Windows       | Windows       |
| Doors         | Doors         |


Drawing Title:  
Existing First Floor, Proposed First  
Floor Plan and Proposed Loft  
Floor Plan  
Scale: 1:100,1:50      Paper Size: A3

| REVISION/ COMMENTS : |           |       |
|----------------------|-----------|-------|
| No:                  | Comments: | Date: |
|                      |           |       |
|                      |           |       |
Drawn By: SH  
Job Ref: 25032  
Date: Mar 2025  
Drawing No. LW - 02

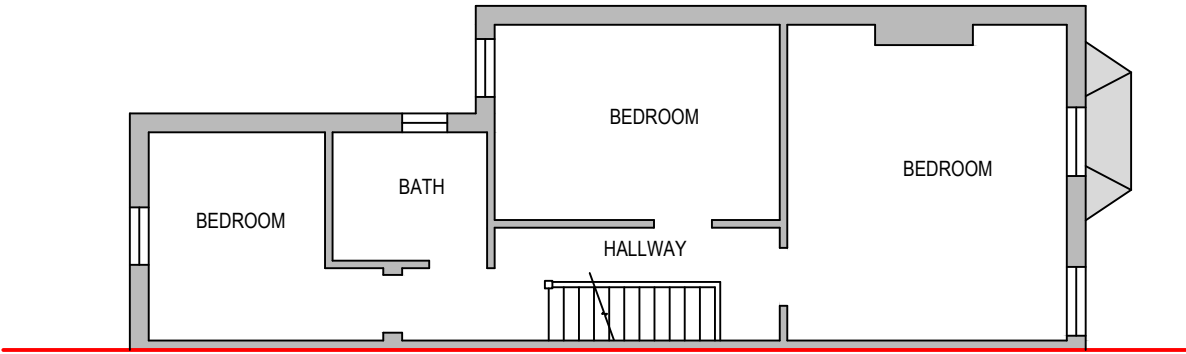

Existing First Floor Plan

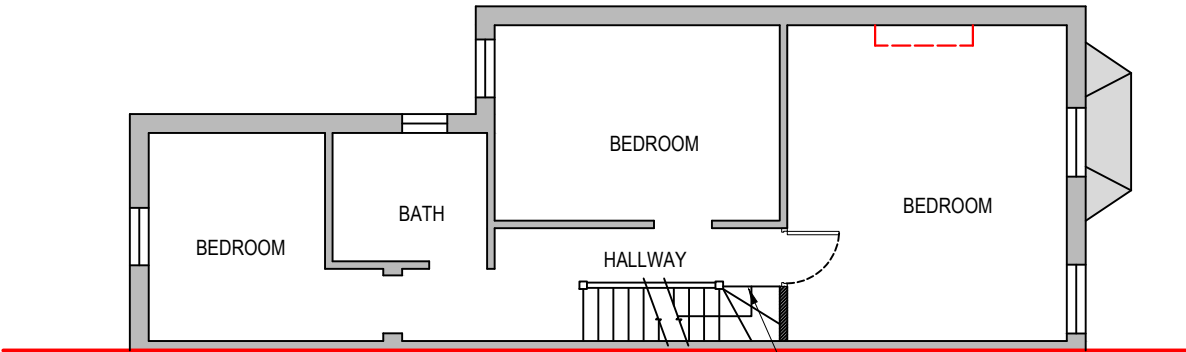


Proposed First Floor Plan

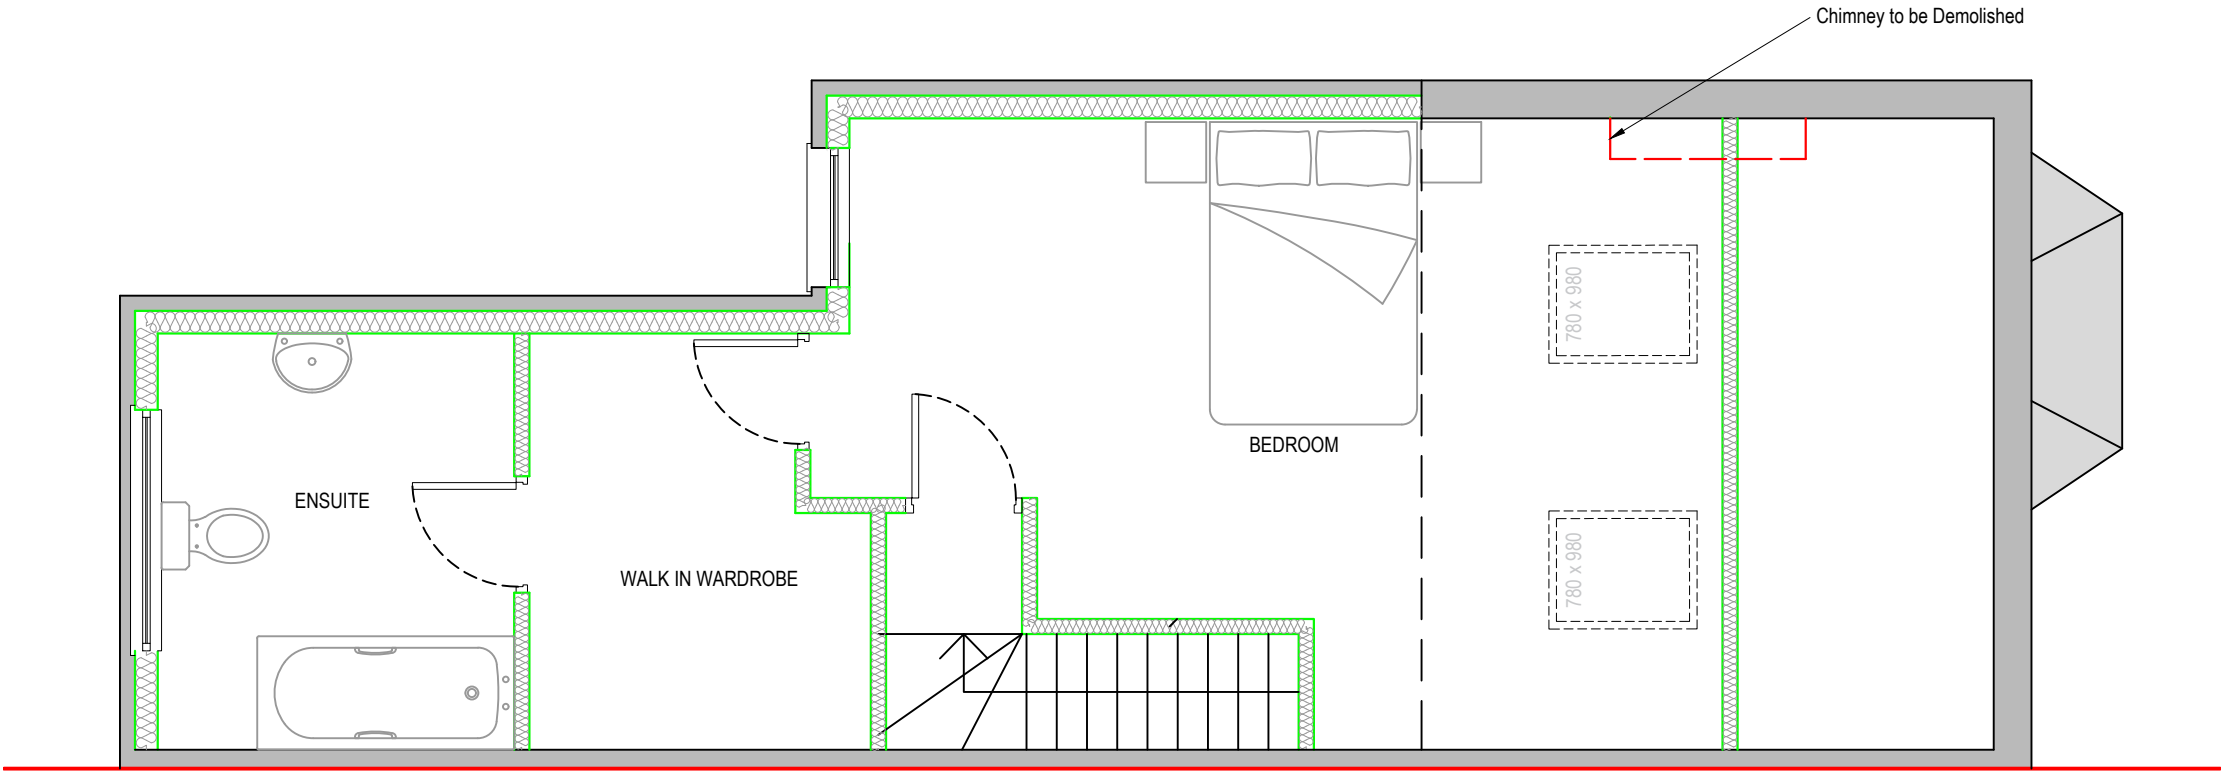 

Proposed Loft Plan





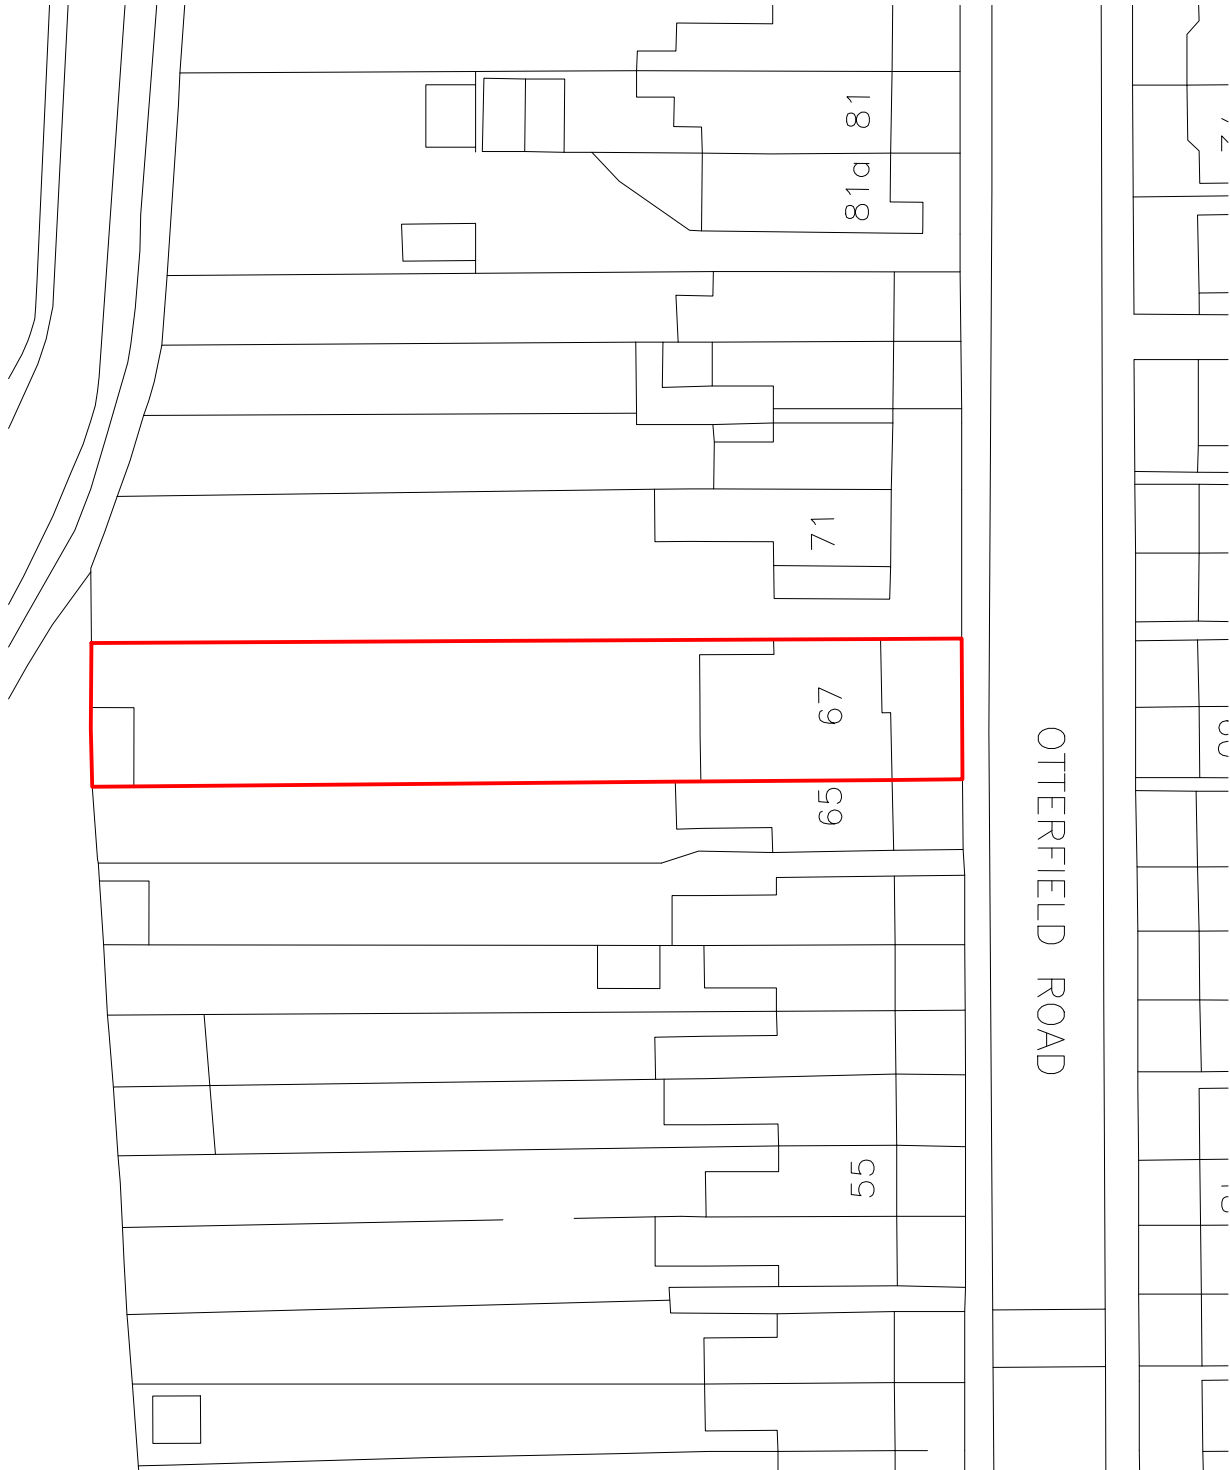

Block Plan



Site Location

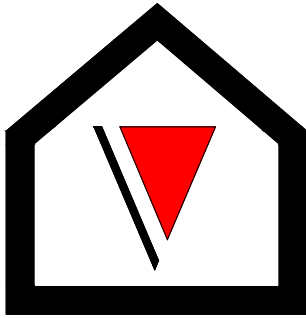 

V - Design

Website: V-Design CAD Services Ltd  
Email Address: info@vdesigncad.co.uk

IMPORTANT NOTES:  
  
Dimensions to be verified on site  
DO NOT SCALE FROM THIS DRAWING.  
Any areas indicated on this drawing are for guidance only.  
No responsibility is taken for their accuracy.  
  
This drawing is the property of **V-DESIGN CAD Services Ltd** Copyright is reserved by them and the drawing is issued on the condition that it is not copied, reproduced, retained or disclosed to any unauthorized person, either wholly or in part without the consent in writing of **V-DESIGN CAD Services Ltd**  
Email: vishal.p@vdesigncad.co.uk Mobile: 07971083395

PROJECT:

67 Otterfield Road  
West Drayton  
UB7 8PE

| LEGENDS:      |               |
|---------------|---------------|
| EXISTING:     | PROPOSED:     |
| Existing Wall | Proposed Wall |
| Internal Wall | Internal Wall |
| Site Boundary | Site Boundary |
| Windows       | Windows       |
| Doors         | Doors         |
|               |               |
|               |               |

|                          |                |
|--------------------------|----------------|
| Drawing Title:           |                |
| Block and Location Plans |                |
| Scale: 1:500, 1:1250     | Paper Size: A3 |

| REVISION/ COMMENTS : |           |       |
|----------------------|-----------|-------|
| No:                  | Comments: | Date: |
|                      |           |       |
|                      |           |       |
|                      |           |       |
|                      |           |       |

|             |          |  |
|-------------|----------|--|
| Drawn By:   | SH       |  |
| Job Ref:    | 25032    |  |
| Date:       | Mar 2025 |  |
| Drawing No. | LW - 01  |  |