


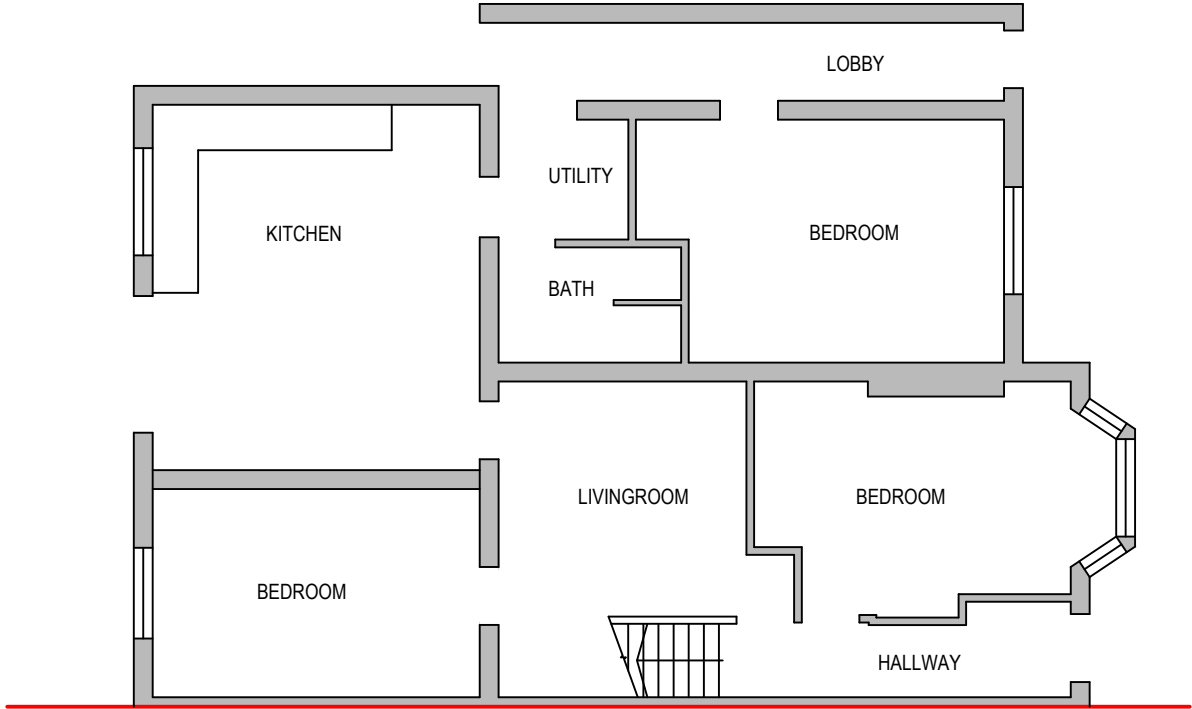


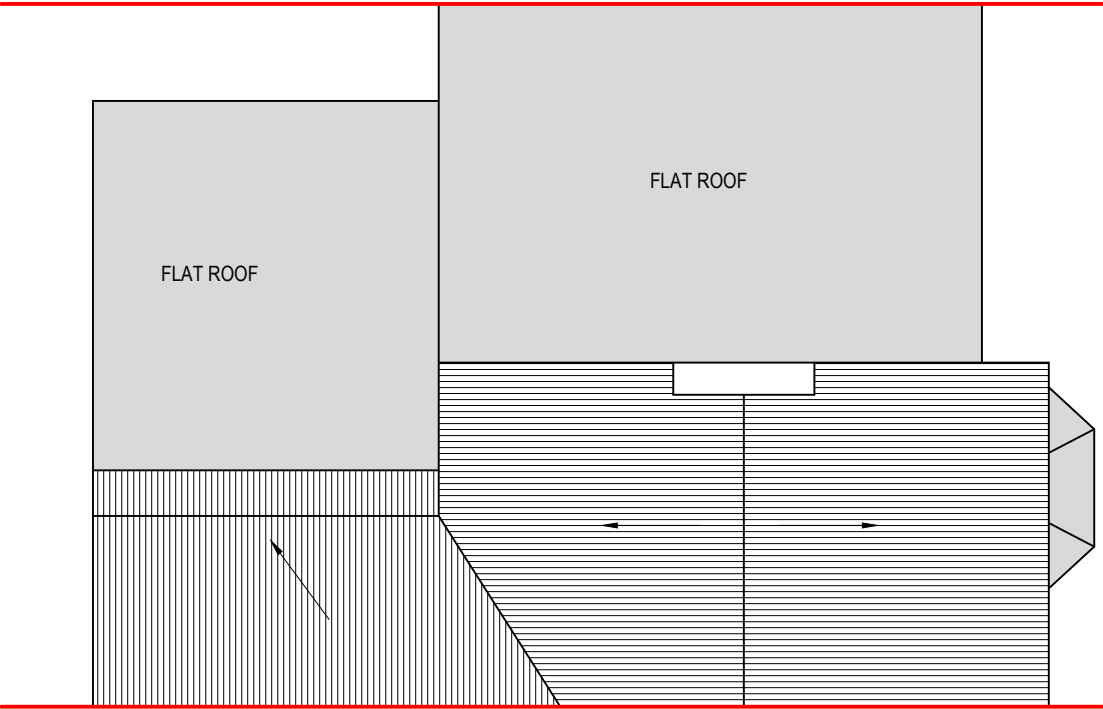



Existing Ground Floor Plan

 


Existing Roof Plan

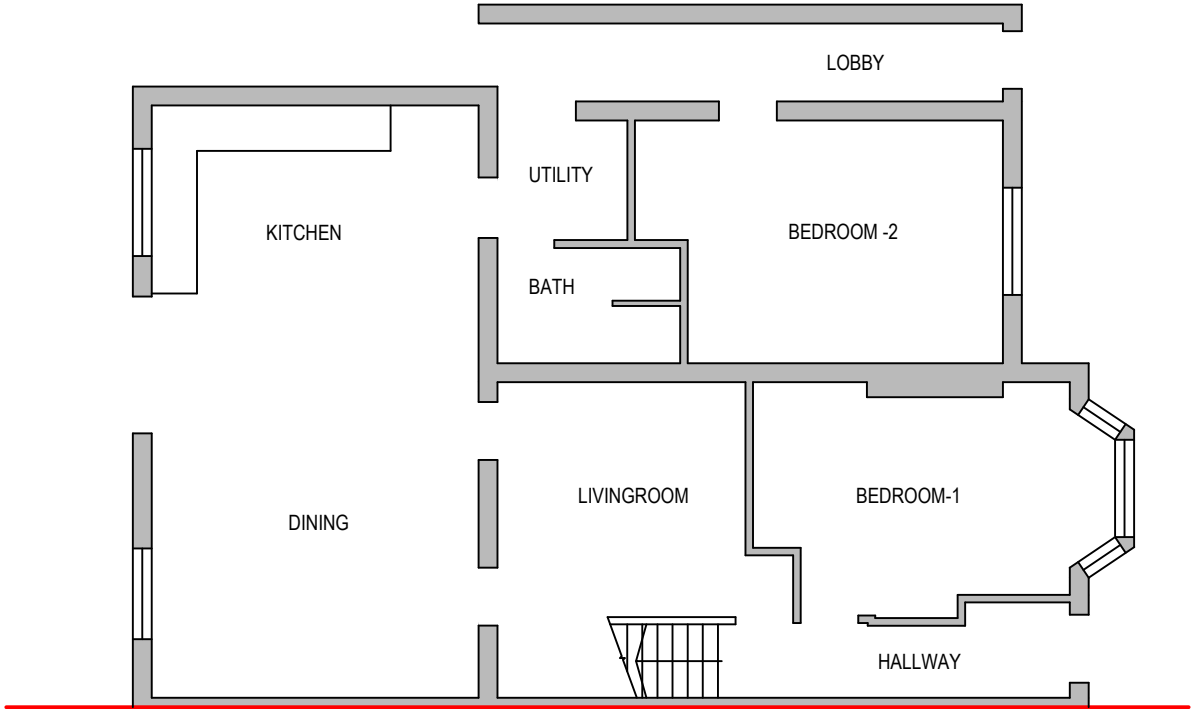

Proposed Ground Floor Plan

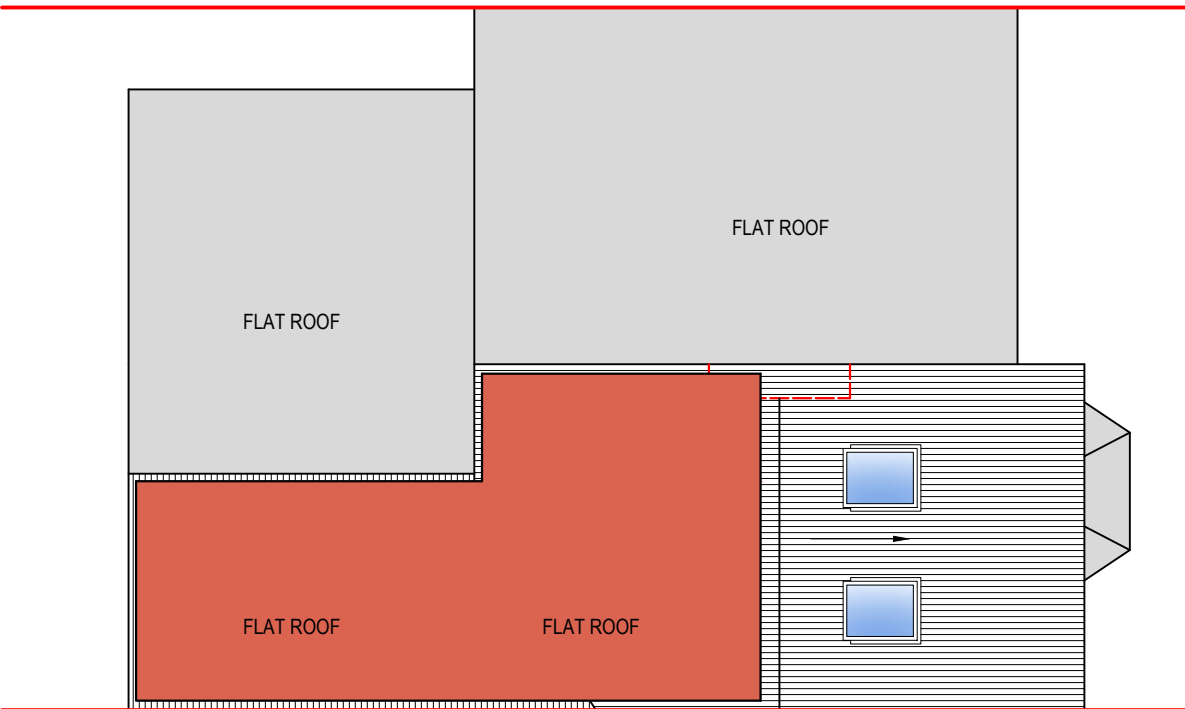 

Proposed Roof Plan

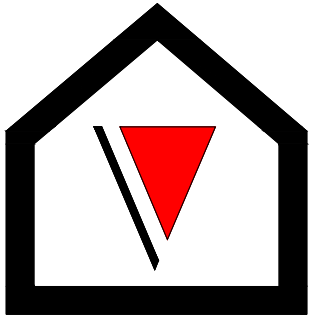

V - Design

Company: V-Design CAD Services Ltd
Website: www.vdesigncad.co.uk
Email Address: info@vdesigncad.co.uk
Tel : +44 20 3488 4890
Mobile: +44 7312015617

IMPORTANT NOTES:
Dimensions to be verified on site
DO NOT SCALE FROM THIS DRAWING.
Any areas indicated on this drawing are for guidance only.
No responsibility is taken for their accuracy.

This drawing is the property of **V-DESIGN CAD Services Ltd** Copyright is reserved by them and the drawing is issued on the condition that it is not copied, reproduced, retained or disclosed to any unauthorized person, either wholly or in part without the consent in writing of **V-DESIGN CAD Services Ltd**

ADDRESS:

67 Otterfield Road
West Drayton
UB7 8PE


LEGENDS:

EXISTING:	PROPOSED:
Existing Wall	Cavity Wall
Internal Wall	Internal Wall
Site Boundary	Site Boundary
Windows	Windows
Doors	Doors

Drawing Title:
Existing and Proposed Ground Floor Plan
Existing and Proposed Roof Plan
Scale: 1:100,1:50 Paper Size: A3

REVISION/ COMMENTS :		
No:	Comments:	Date:
A	Existing Ground Floor Plan	15-05-25
	Existing Proposed Roof Plans	
B	Proposed Ground Floor Plan	27-05-25


Drawn By: SH
Job Ref: 25032
Date: Mar 2025
Drawing No. LW - 06REV-B

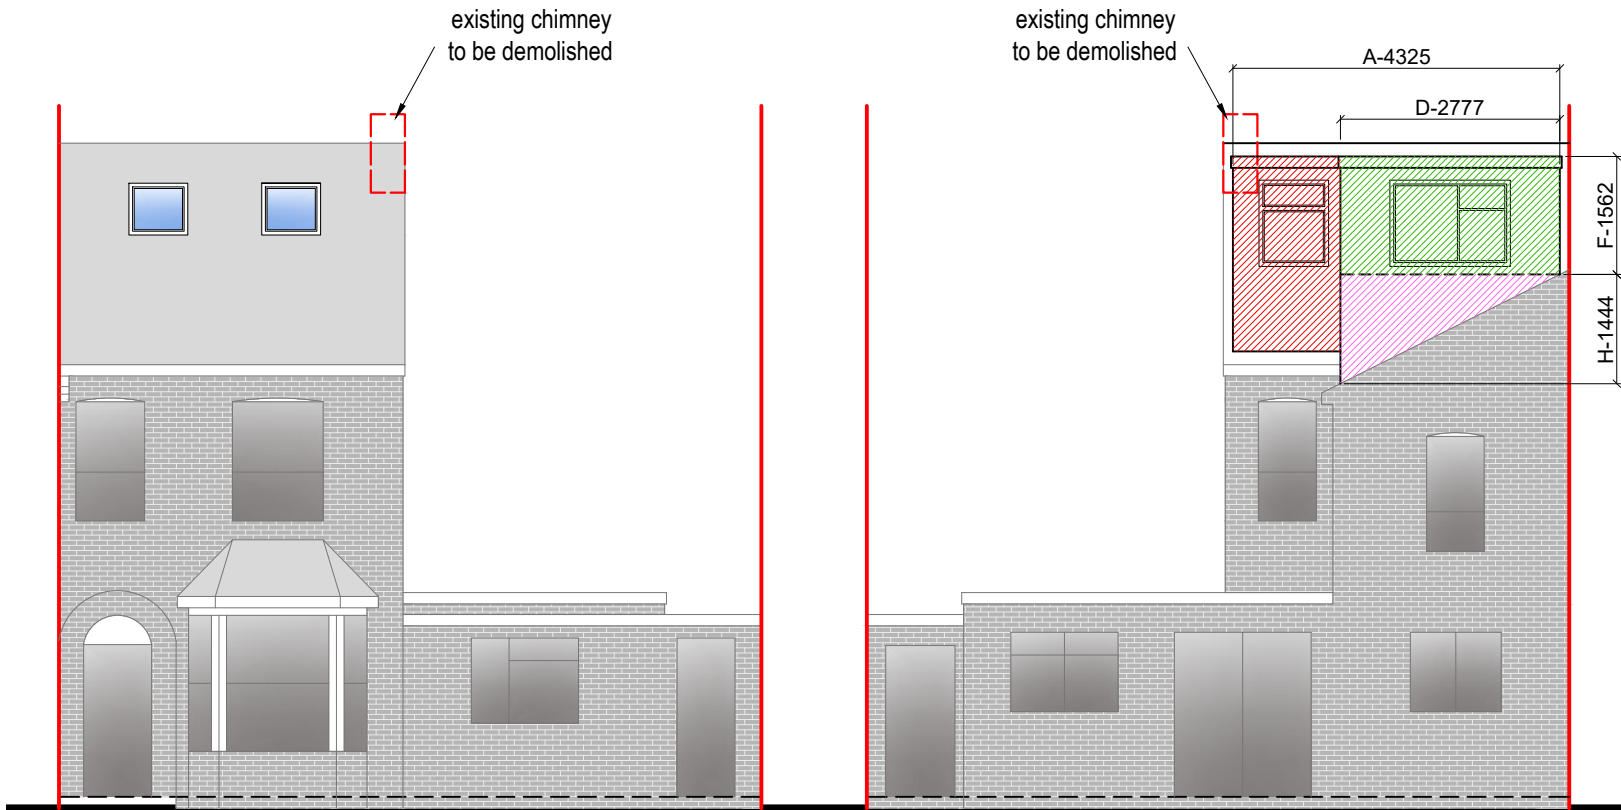

NOTE:


Site: **67, Otterfield Road, West Drayton, UB7 8PE**

Rear Dormer 1 :

 


$$A - 4.325 \times B - 2.580 \times C - 3.685 \times \frac{1}{2} = 20.55 \text{ m}^3$$

Rear Cube :

 

$$D - 2.777 \times E - 4.575 \times F - 1.562 = 19.84 \text{ m}^3$$

Rear Dormer 2 :

 

$$D - 2.777 \times H - 1.444 \times E - 4.575 \times \frac{1}{2} = 9.17 \text{ m}^3$$

NOTE:

Site: **67, Otterfield Road, West Drayton, UB7 8PE**

Max Volume Available: 50 m³

Total Volume Used: 20.55 m³ + 9.17 m³ + 19.84 m³ = **49.56m³**

NOTE:


ANY WINDOW INSERTED ON WALL OR ROOF SLOPE FORMING A SIDE ELEVATION OF THE DWELLING SHALL BE:

1. OBSCURE P GLAZED
2. NON- OPENING UNLESS THE PARTS OF THE WINDOW WHICH CAN BE OPENED ARE MORE THAN 1.7 METERS ABOVE THE FLOOR OF THE ROOM IN WHICH THE WINDOW IS INSTALLED.


Front Elevation





Rear Elevation

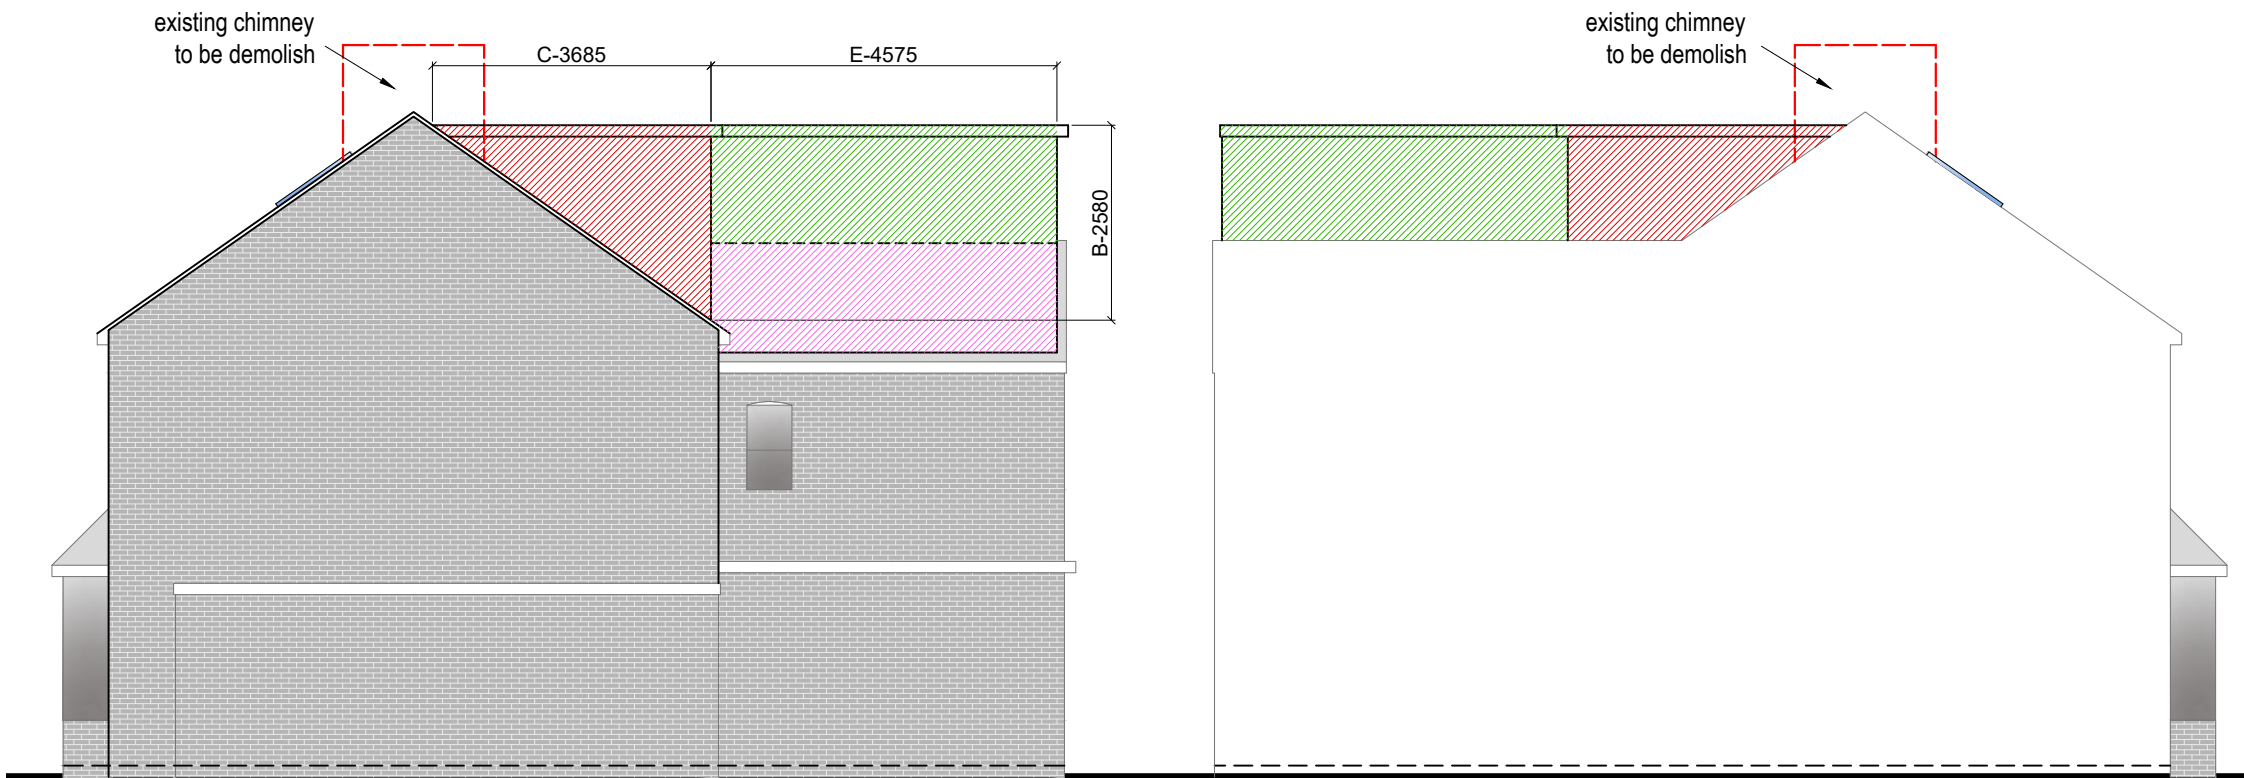

Side Elevation

 

Side Elevation

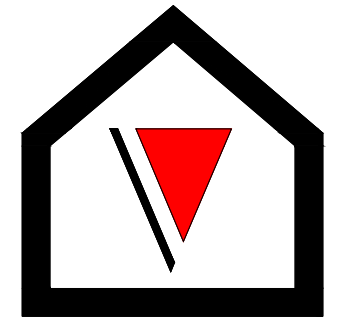 

V - Design

Company: V-Design CAD Servies Ltd
Website: www.vdesigncad.co.uk
Email Address: info@vdesigncad.co.uk
Tel : +44 20 3488 4890
Mobile: +44 7312015617

IMPORTANT NOTES:

Dimensions to be verified on site
DO NOT SCALE FROM THIS DRAWING.
Any areas indicated on this drawing are for guidance only.
No responsibility is taken for their accuracy.

This drawing is the property of **V-DESIGN CAD Services Ltd** Copyright is reserved by them and the drawing is issued on the condition that it is not copied, reproduced, retained or disclosed to any unauthorized person, either wholly or in part without the consent in writing of **V-DESIGN CAD Services Ltd**

ADDRESS:

67 Otterfield Road
West Drayton
UB7 8PE


LEGENDS:

EXISTING:	PROPOSED:
Existing Wall	Cavity Wall
Internal Wall	Internal Wall
Site Boundary	Site Boundary
Windows	Windows
Doors	Doors



Drawing Title:	
Proposed Elevations (Volume Calculation)	
Scale: 1:100	Paper Size: A3

REVISION/ COMMENTS :		
No:	Comments:	Date:



Drawn By:	SH
Job Ref:	25032
Date:	Mar 2025
Drawing No.	LW - 03

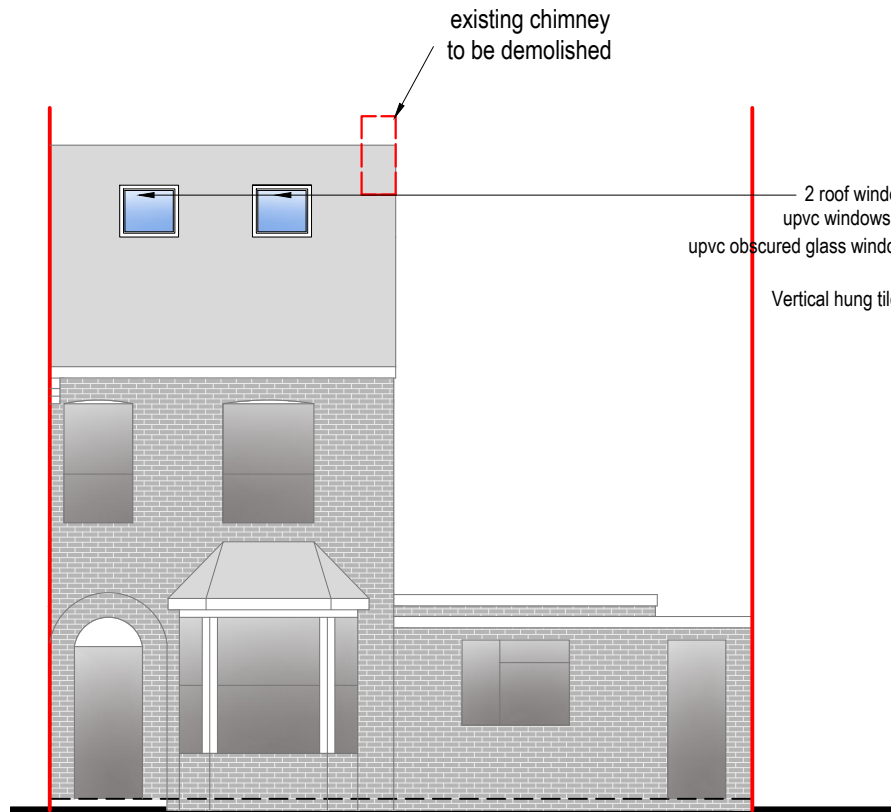


Front Elevation

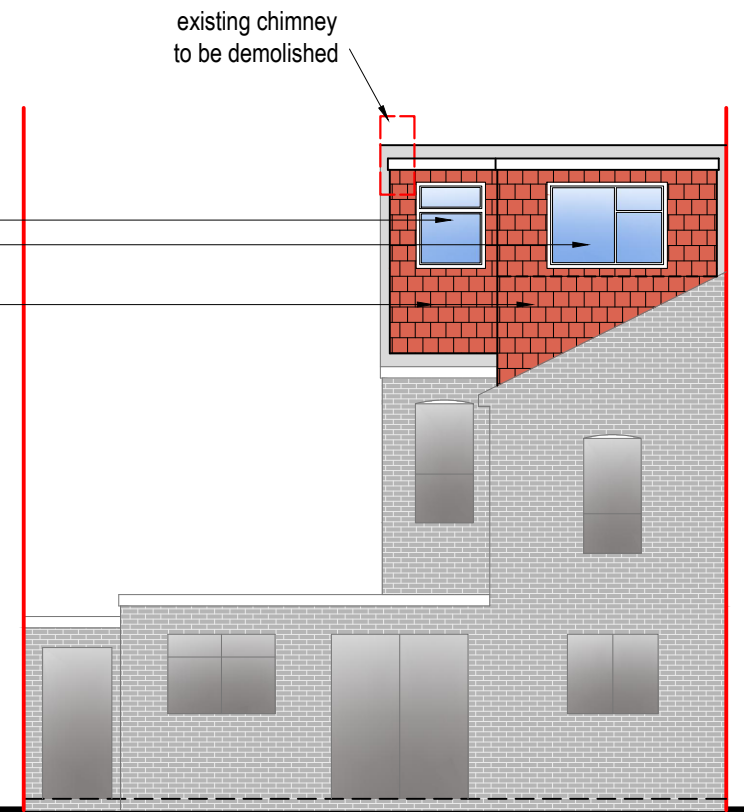 

Rear Elevation

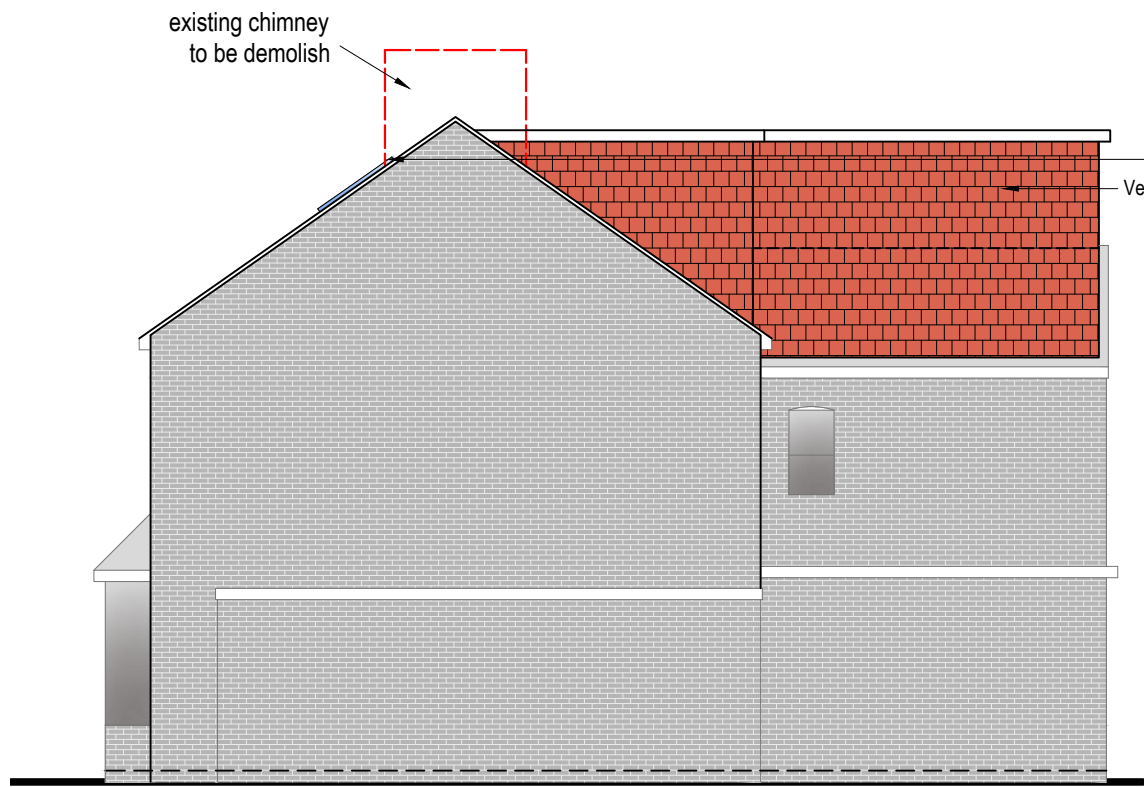 

Side Elevation

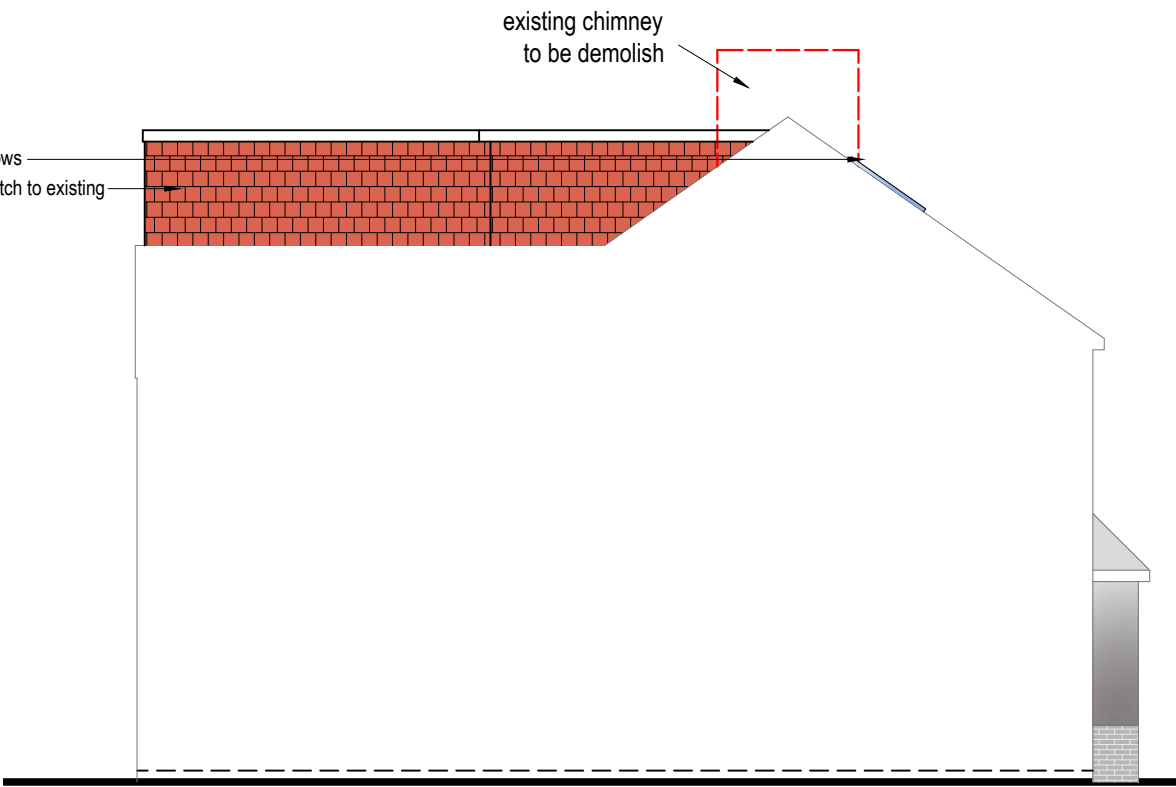

Side Elevation



NOTE:


Site: 67, Otterfield Road, West Drayton, UB7 8PE

Max Volume Available: 50 m³

Total Volume Used: 20.55 m³ + 9.17 m³ + 19.84m³ = 49.56m³

NOTE:

ANY WINDOW INSERTED ON WALL OR ROOF SLOPE FORMING A SIDE ELEVATION OF THE DWELLING SHALL BE:
1. OBSECURE P GLAZED
2. NON- OPENING UNLESS THE PARTS OF THE WINDOW WHICH CAN BE OPENED ARE MORE THAN 1.7 METERS ABOVE THE FLOOR OF THE ROOM IN WHICH THE WINDOW IS INSTALLED.

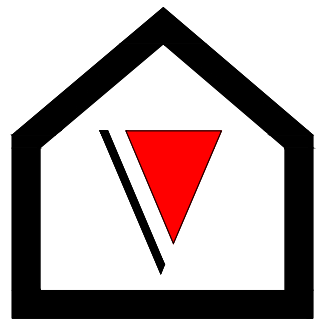

V - Design

Company: V-Design CAD Services Ltd
Website: www.vdesigncad.co.uk
Email Address: info@vdesigncad.co.uk
Tel : +44 20 3488 4890
Mobile: +44 7312015617

IMPORTANT NOTES:

Dimensions to be verified on site
DO NOT SCALE FROM THIS DRAWING.
Any areas indicated on this drawing are for guidance only.
No responsibility is taken for their accuracy.

This drawing is the property of **V-DESIGN CAD Services Ltd** Copyright is reserved by them and the drawing is issued on the condition that it is not copied, reproduced, retained or disclosed to any unauthorized person, either wholly or in part without the consent in writing of **V-DESIGN CAD Services Ltd**

ADDRESS:	
67 Otterfield Road West Drayton UB7 8PE	


LEGENDS:

EXISTING:	PROPOSED:
Existing Wall	Cavity Wall
Internal Wall	Internal Wall
Site Boundary	Site Boundary
Windows	Windows
Doors	Doors

Drawing Title:	
Proposed Elevations	
Scale: 1:100	Paper Size: A3

REVISION/ COMMENTS :		
No:	Comments:	Date:

Drawn By:	SH
Job Ref:	25032
Date:	Mar 2025
Drawing No.	LW - 03

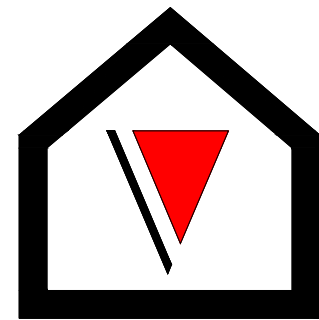

V - Design

Company: V-Design CAD Servies Ltd
Website: www.vdesigncad.co.uk
Email Address: info@vdesigncad.co.uk
Tel : +44 20 3488 4890
Mobile: +44 7312015617

IMPORTANT NOTES:


Dimensions to be verified on site
DO NOT SCALE FROM THIS DRAWING.
Any areas indicated on this drawing are for guidance only.
No responsibility is taken for their accuracy.

This drawing is the property of **V-DESIGN CAD Services Ltd** Copyright is reserved by them and the drawing is issued on the condition that it is not copied, reproduced, retained or disclosed to any unauthorized person, either wholly or in part without the consent in writing of **V-DESIGN CAD Services Ltd**

ADDRESS:

67 Otterfield Road
West Drayton
UB7 8PE

LEGENDS:

 EXISTING:	PROPOSED:
Existing Wall 	Cavity Wall 
Internal Wall 	Internal Wall 
Site Boundary 	Site Boundary 
Windows 	Windows 
Doors  	Doors  

Drawing Title:

Existing Elevations

Scale: 1:100

Paper Size: A3

REVISION/ COMMENTS :


No:	Comments:	Date:

Drawn By: SH


Job Ref: 25032

Date: Mar 2025


Drawing No. LW - 03

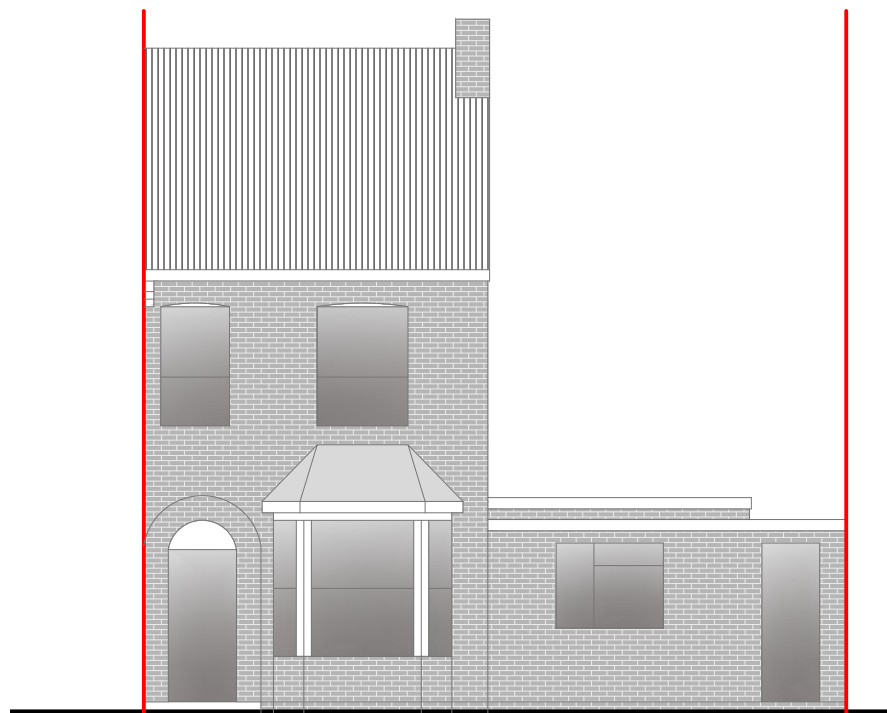



Front Elevation

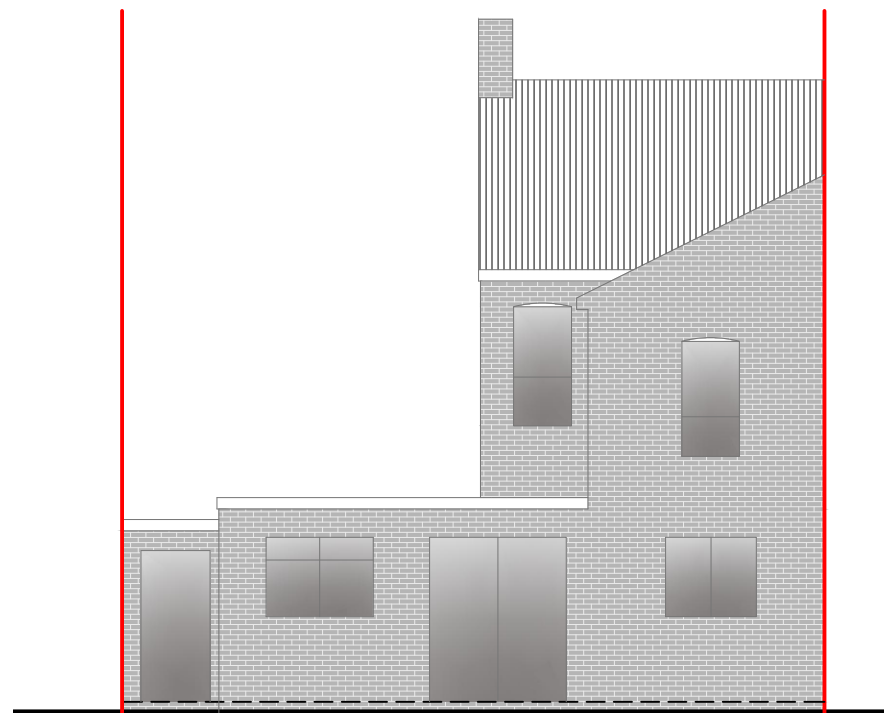


Rear Elevation

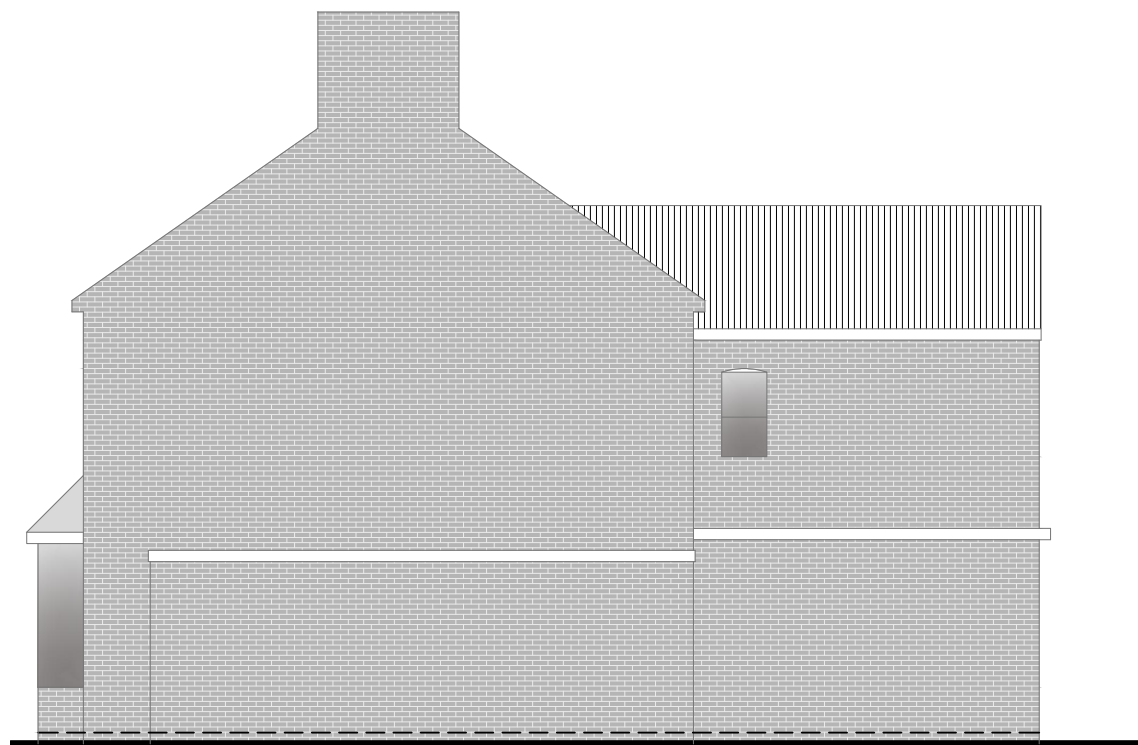


Side Elevation

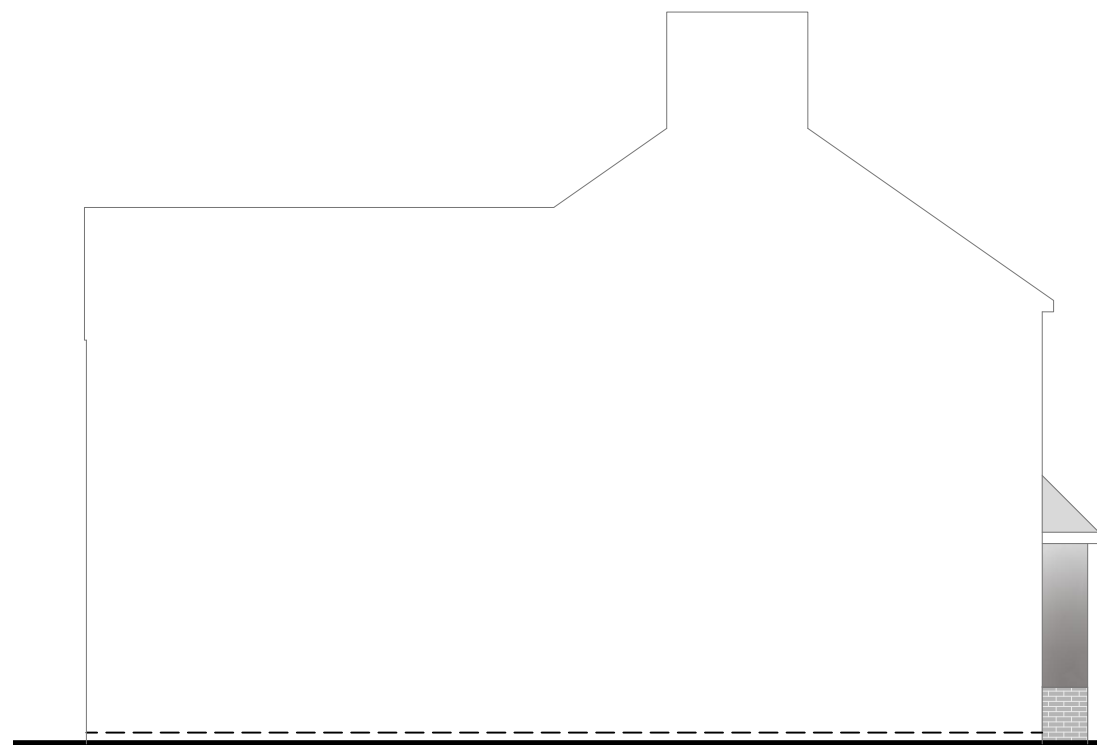 

Side Elevation

 

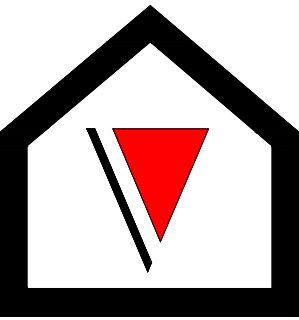

V - Design

Company: V-Design CAD Services Ltd
Website: www.vdesigncad.co.uk
Email Address: info@vdesigncad.co.uk
Tel : +44 20 3488 4890
Mobile: +44 7312015617

IMPORTANT NOTES:

Dimensions to be verified on site
DO NOT SCALE FROM THIS DRAWING.
Any areas indicated on this drawing are for guidance only.
No responsibility is taken for their accuracy.

This drawing is the property of **V-DESIGN CAD Services Ltd** Copyright is reserved by them and the drawing is issued on the condition that it is not copied, reproduced, retained or disclosed to any unauthorized person, either wholly or in part without the consent in writing of **V-DESIGN CAD Services Ltd**

ADDRESS:

67 Otterfield Road
West Drayton
UB7 8PE


LEGENDS:

EXISTING:	PROPOSED:
Existing Wall	Cavity Wall
Internal Wall	Internal Wall
Site Boundary	Site Boundary
Windows	Windows
Doors	Doors


Drawing Title:
Existing First Floor, Proposed First
Floor Plan and Proposed Loft
Floor Plan
Scale: 1:100,1:50 Paper Size: A3

REVISION/ COMMENTS :		
No:	Comments:	Date:



Drawn By: SH
Job Ref: 25032
Date: Mar 2025
Drawing No. LW - 02

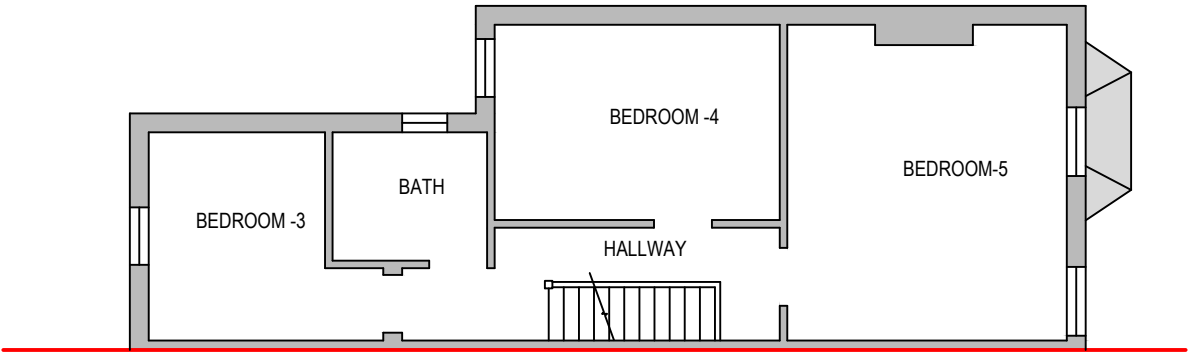

Existing First Floor Plan

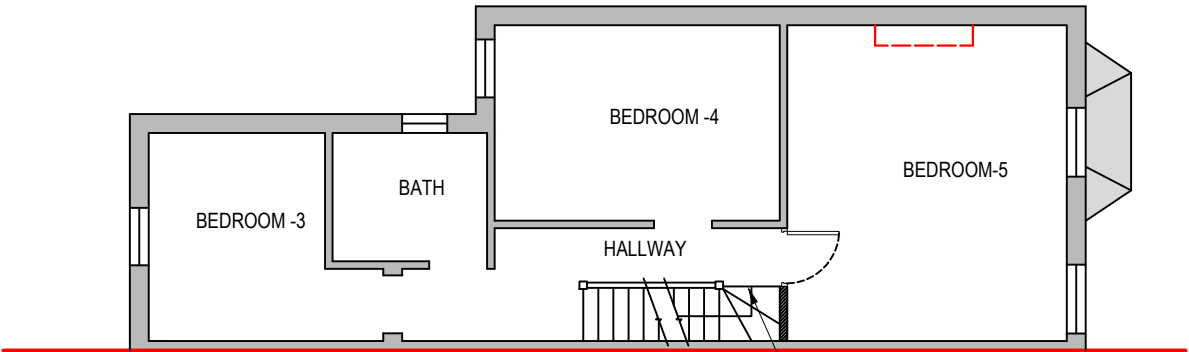


Proposed First Floor Plan

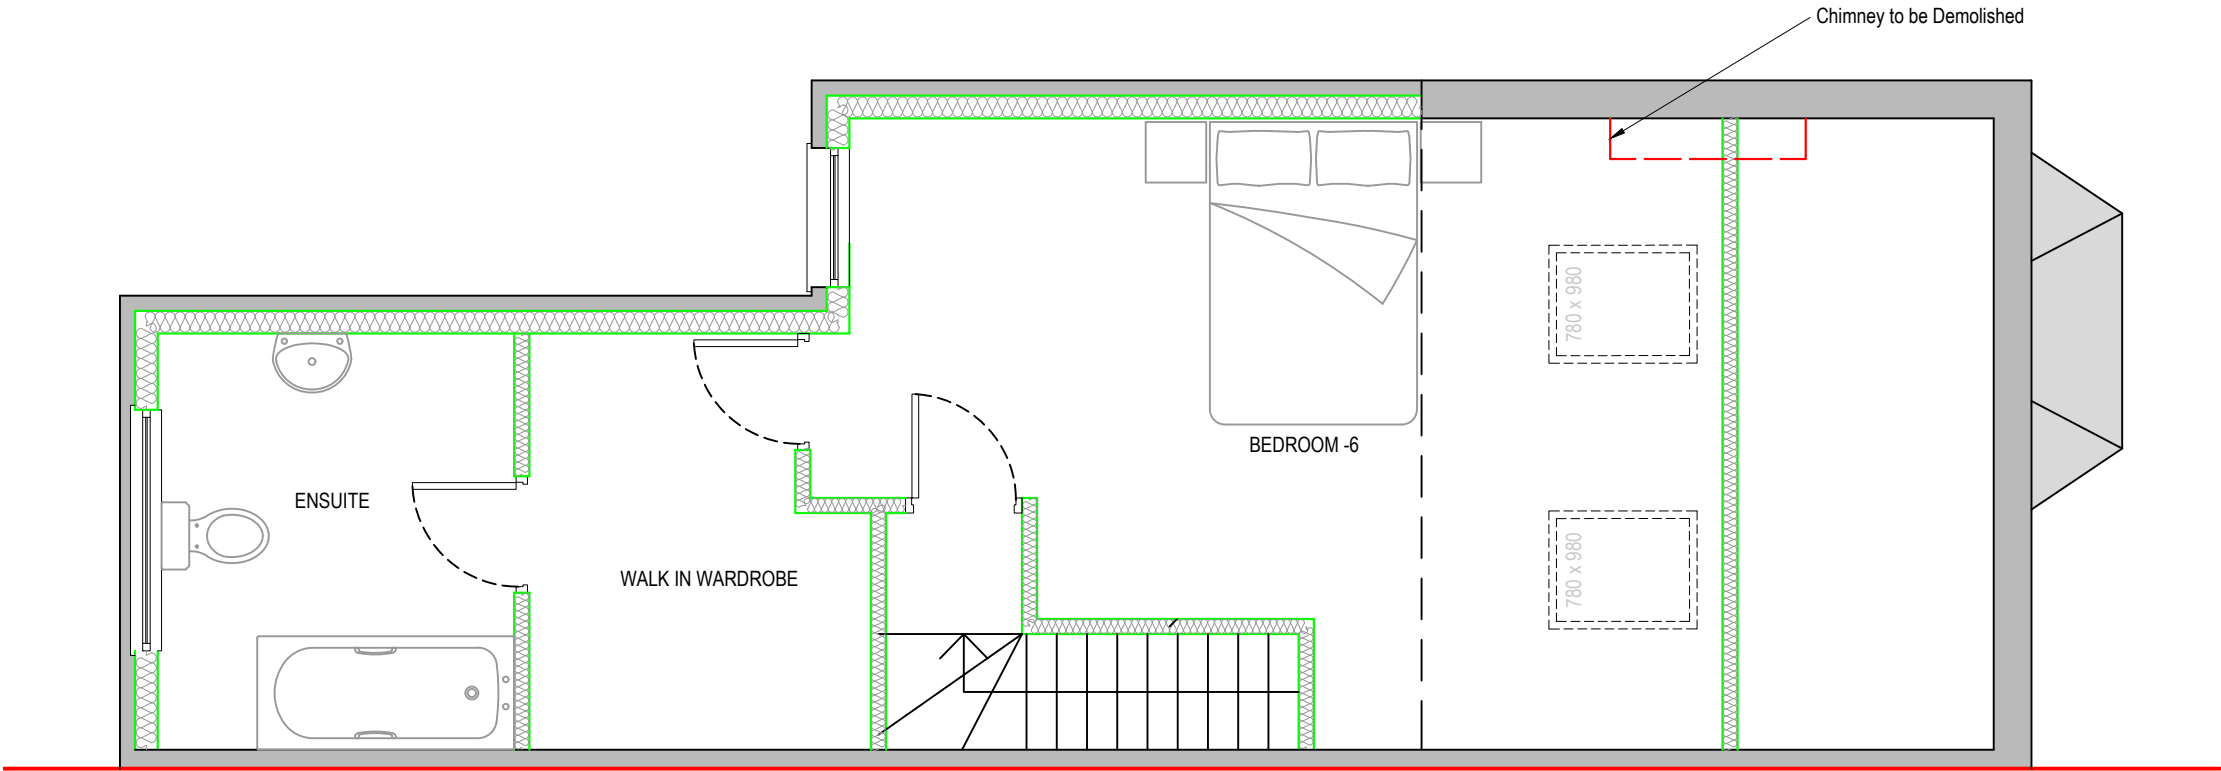 


Proposed Loft Plan





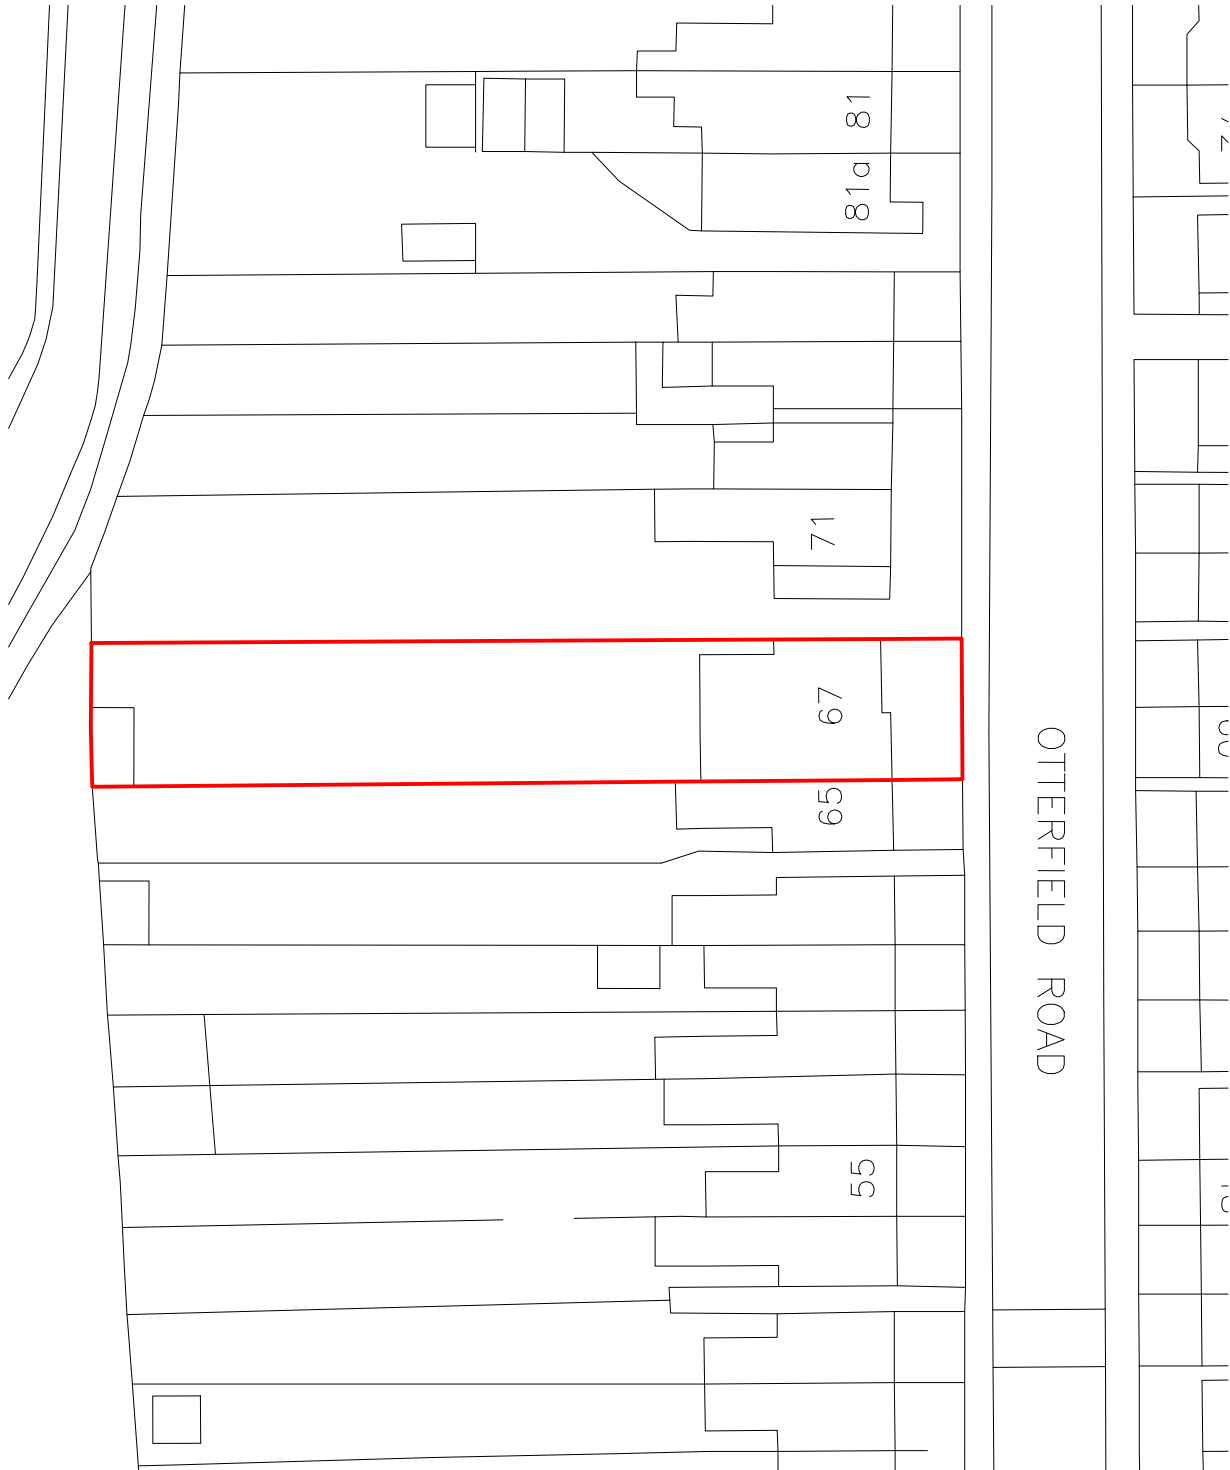

Block Plan

 

Site Location

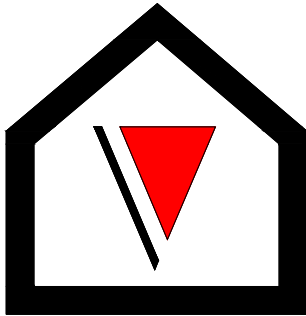 

V - Design

Website: V-Design CAD Services Ltd
Email Address: info@vdesigncad.co.uk

IMPORTANT NOTES:

Dimensions to be verified on site
DO NOT SCALE FROM THIS DRAWING.
Any areas indicated on this drawing are for guidance only.
No responsibility is taken for their accuracy.

This drawing is the property of **V-DESIGN CAD Services Ltd** Copyright is reserved by them and the drawing is issued on the condition that it is not copied, reproduced, retained or disclosed to any unauthorized person, either wholly or in part without the consent in writing of **V-DESIGN CAD Services Ltd**
Email: vishal.p@vdesigncad.co.uk Mobile: 07971083395

PROJECT:

67 Otterfield Road
West Drayton
UB7 8PE

LEGENDS:	
EXISTING:	PROPOSED:
Existing Wall	Proposed Wall
Internal Wall	Internal Wall
Site Boundary	Site Boundary
Windows	Windows
Doors	Doors

Drawing Title:	
Block and Location Plans	
Scale: 1:500, 1:1250	Paper Size: A3

REVISION/ COMMENTS :		
No:	Comments:	Date:

Drawn By:	SH	
Job Ref:	25032	
Date:	Mar 2025	
Drawing No.	LW - 01	