


**V - Design**

Company: V-Design CAD Services Ltd  
 Website: www.vdesigncad.co.uk  
 Email Address: info@vdesigncad.co.uk  
 Tel : +44 20 3488 4890  
 Mobile: +44 7312015617

**Site Plan**

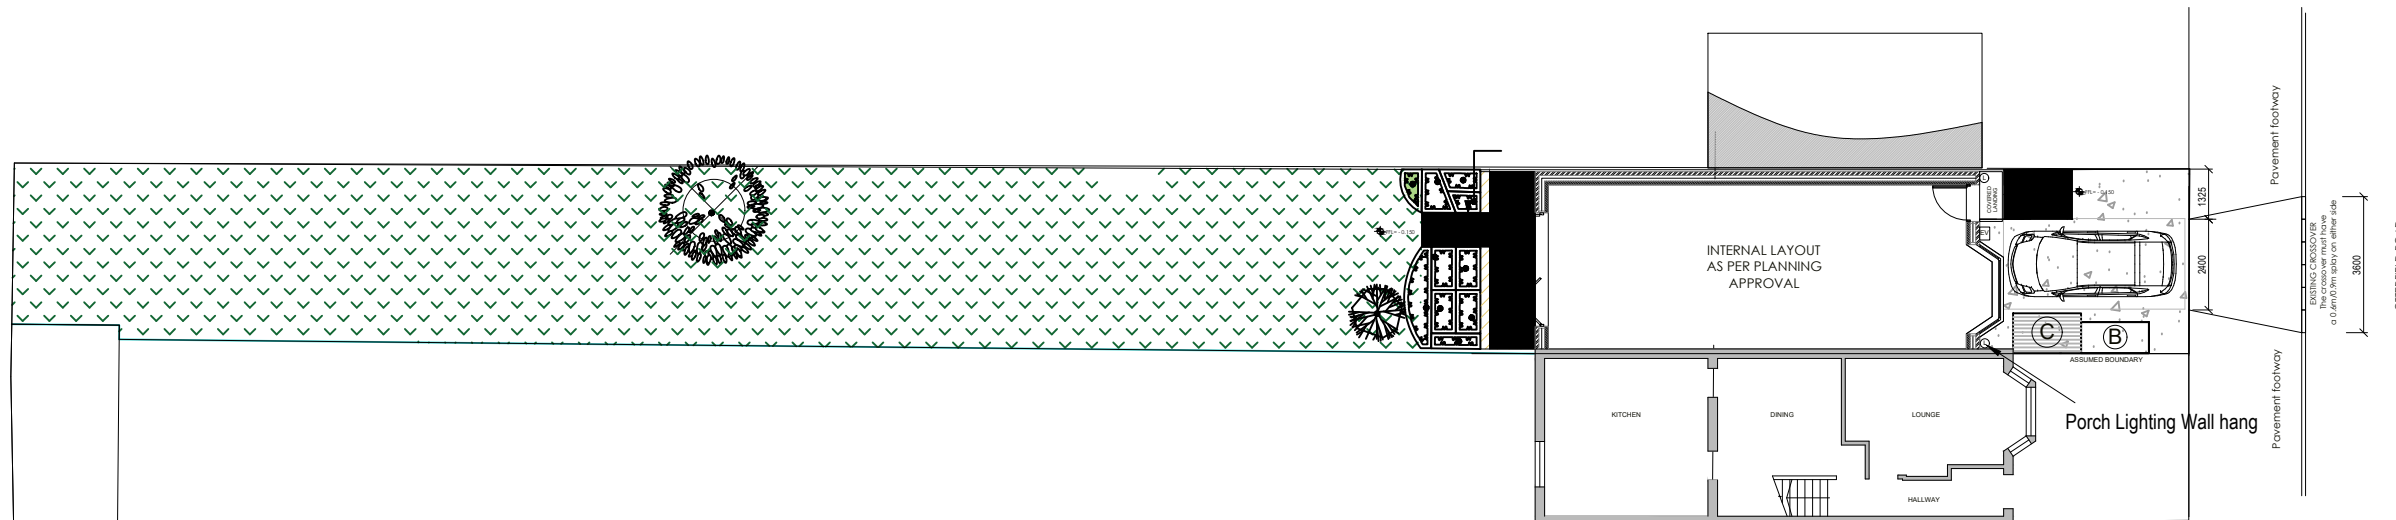

**IMPORTANT NOTES:**

Dimensions to be verified on site  
**DO NOT SCALE FROM THIS DRAWING.**  
 Any areas indicated on this drawing are for guidance only.  
 No responsibility is taken for their accuracy.

This drawing is the property of **V-DESIGN CAD Services Ltd** Copyright is reserved by them and the drawing is issued on the condition that it is not copied, reproduced, retained or disclosed to any unauthorized person, either wholly or in part without the consent in writing of **V-DESIGN CAD Services Ltd**

**ADDRESS:**

67 Otterfield Road  
 West Drayton  
 UB7 8PE

**LEGENDS:**

EXISTING:		PROPOSED:	
Existing Wall		Cavity Wall	
Internal Wall		Internal Wall	
Site Boundary		Site Boundary	
Windows		Windows	
Doors		Doors	

**Drawing Title:**

Site Plan and Details for Bike and Bin Storage

Scale: 1:200

Paper Size: A3

**REVISION/ COMMENTS :**

No:	Comments:	Date:



Drawn By: VG

Job Ref: 25032

Date: May 2026

Drawing No. PL - 01

**Bike storage Details  
 (Not to Scale)**

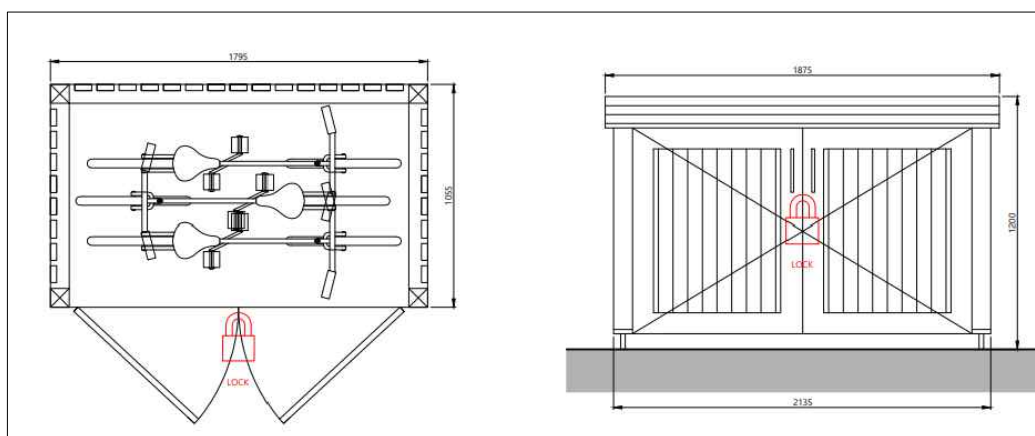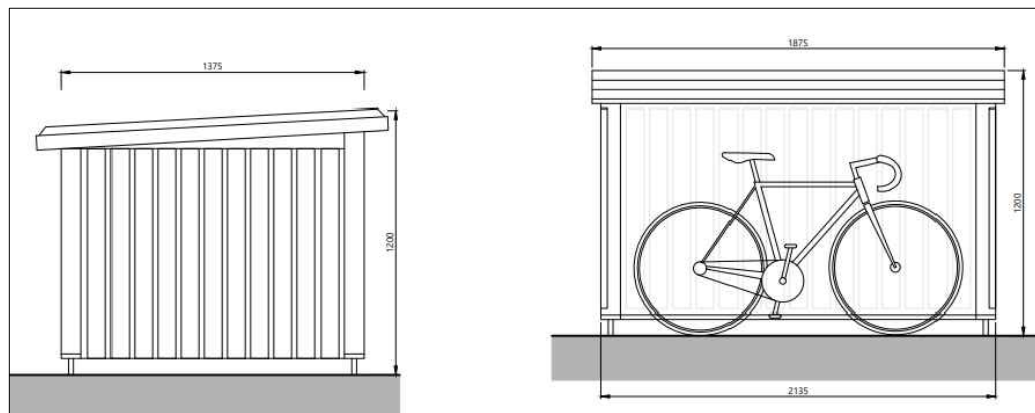

**Bin storage Details  
 (Not to Scale)**

