




Ground Floor Plan
1 : 50

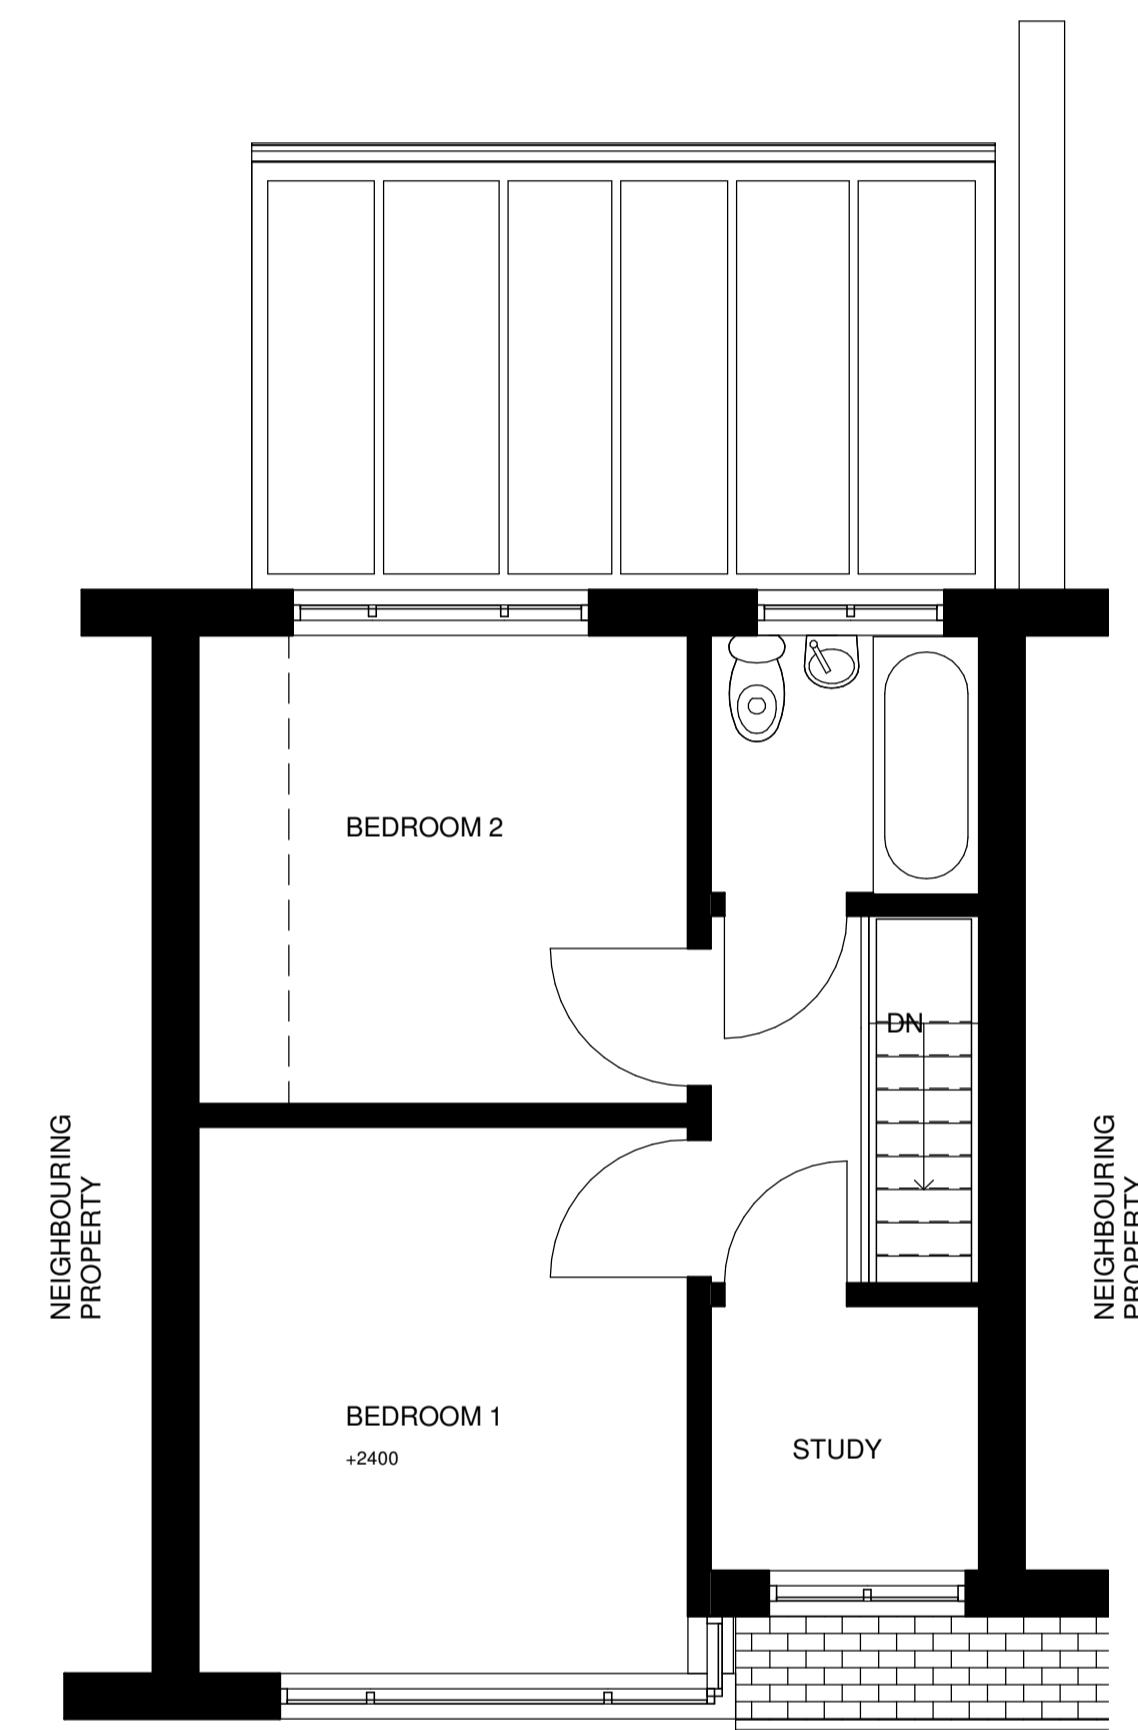

First Floor Plan
1 : 50

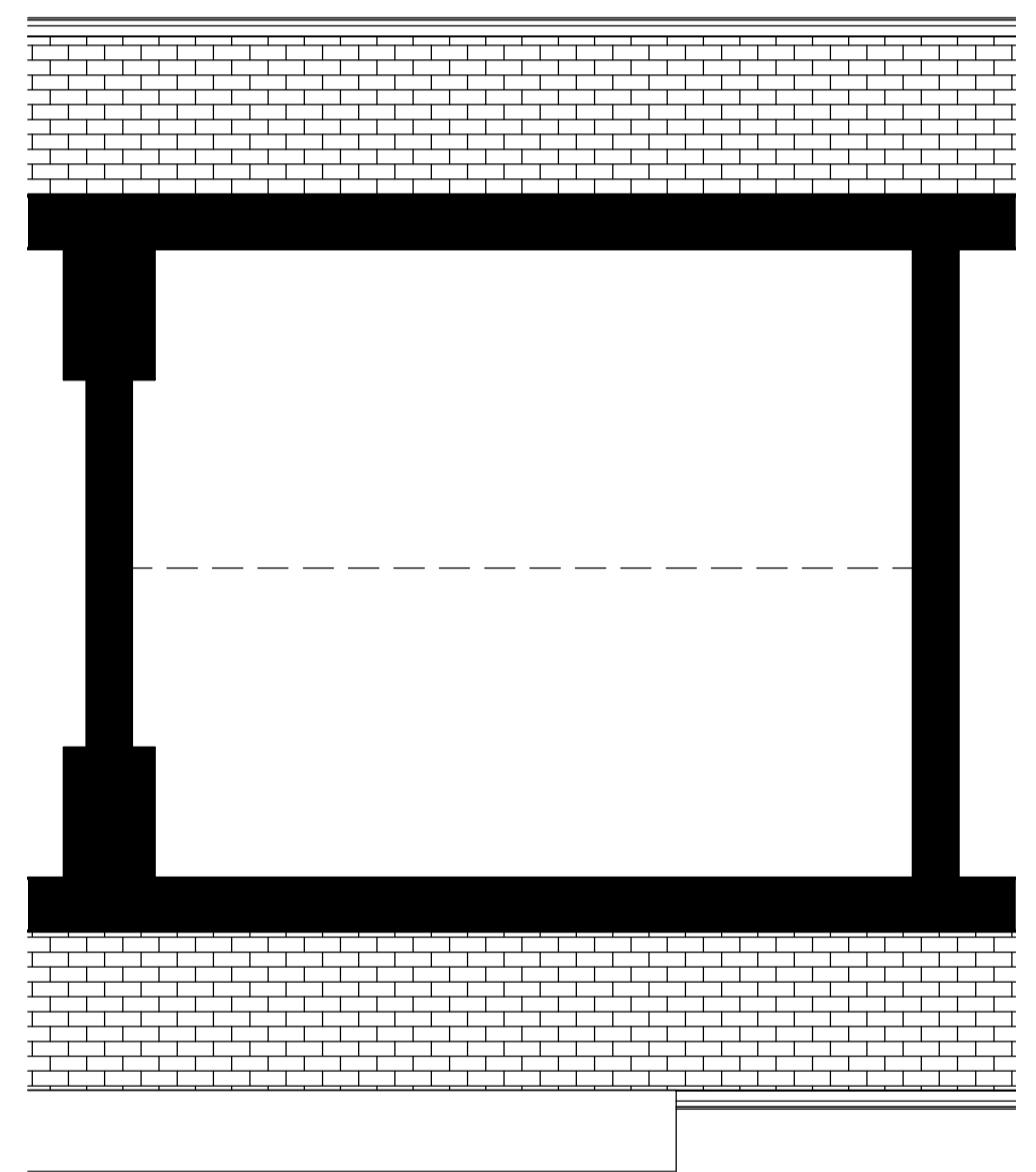

Second Floor Plan
1 : 50

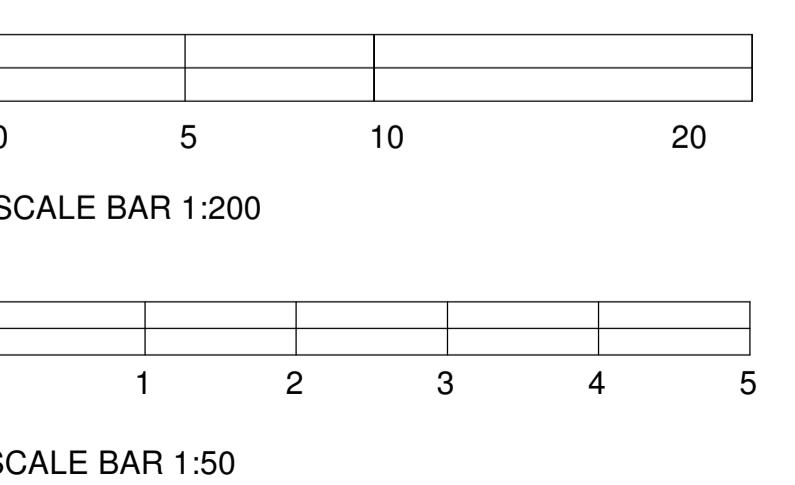

| Rev: | Description: | Issue Date: |
|------|---------------|-------------|
| R1 | Initial Issue | UA 15.10.22 |
| R2 | Updated | UA 27.12.22 |

Project:
120 Midhurst
Gardens, Uxbridge

Drawing Title:
Existing Floor Plans

Scale: 1 : 50@A1 Status: Concept

Drawing Number: 22-78-00-001 Revision: R2