



**Ground Floor Plan**  
1 : 50

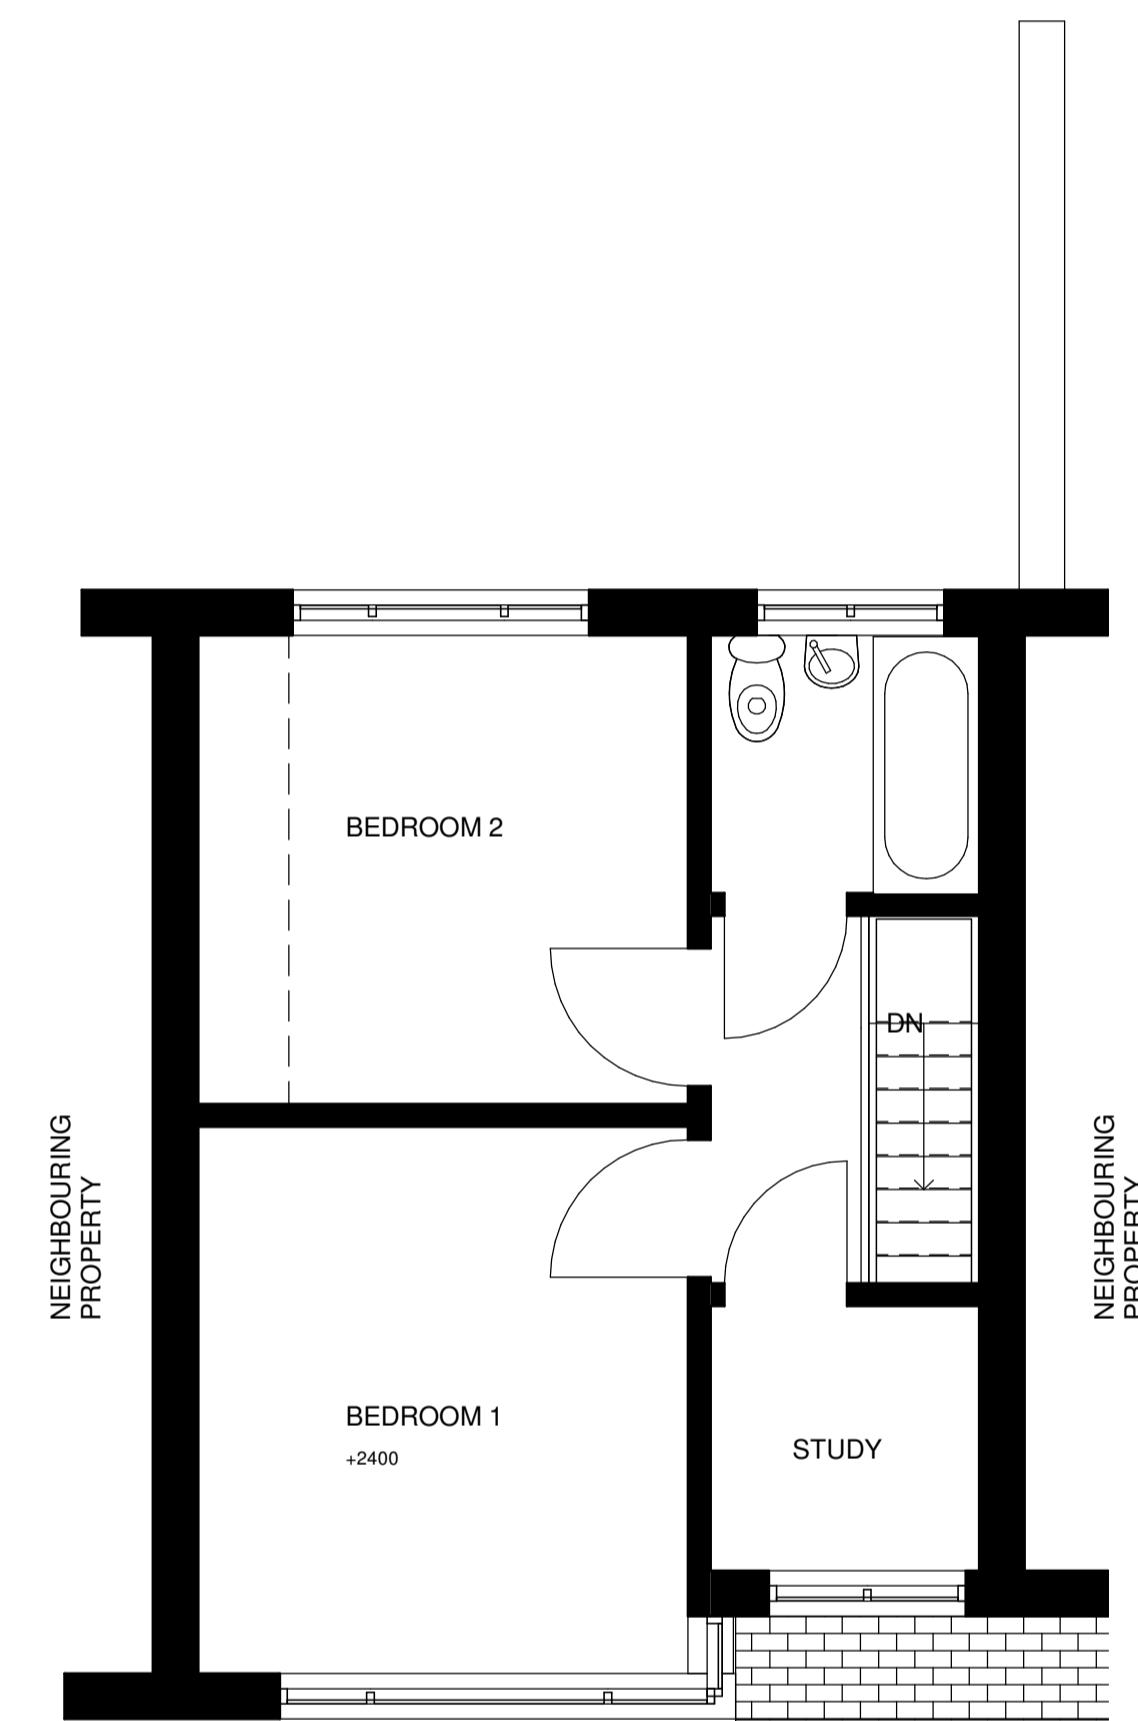

**First Floor Plan**  
1 : 50

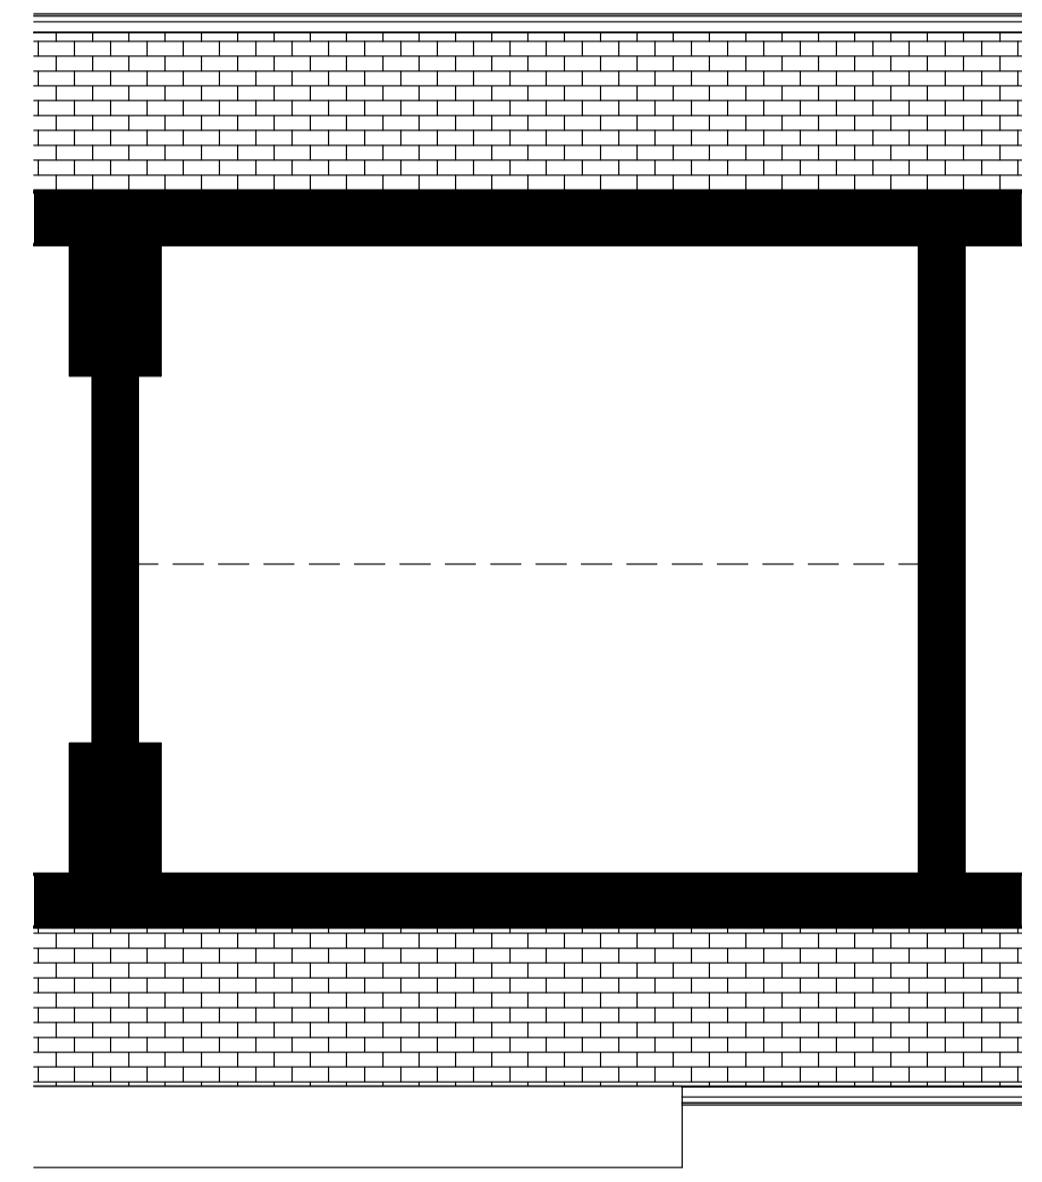

**Second Floor Plan**  
1 : 50


Rev:	Description:	Issue Date:
R1	Initial Issue	UA 15.10.22
R2	Updated	UA 27.12.22
R3	Updated	UA 03.02.23

Project:  
120 Midhurst  
Gardens, Uxbridge


Drawing Title:  
Existing Floor Plans

Scale: 1 : 50@A1 Status: Concept

Drawing Number: 22-78-00-001 Revision: R3

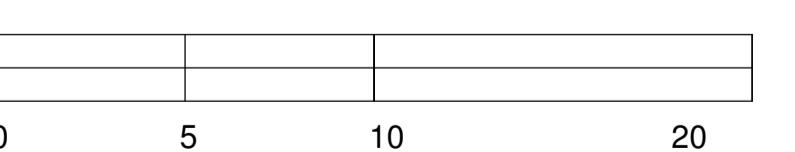

SCALE BAR 1:200

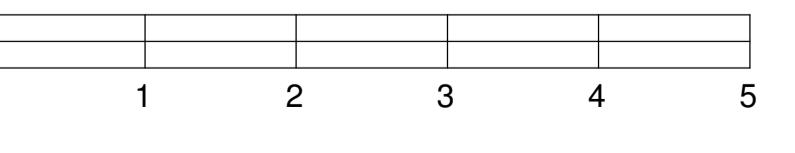

SCALE BAR 1:50