



The contractor must verify all dimensions on site before commencing any work. If this drawing exceeds the quantities taken in any way Northedge Architecture are to be informed before the work is initiated.


Do not scale off this drawing.
Drawings are based on Ordnance Survey - design and drawing content is subject to detailed Site Survey, Structural Survey, Site Investigations, Planning and Statutory Requirements and Approvals. This drawing is not to be re-produced without express permission of the architect. This drawing and all associated designs indicated remain the copyright of the architect.
Northedge Architecture Copyright.

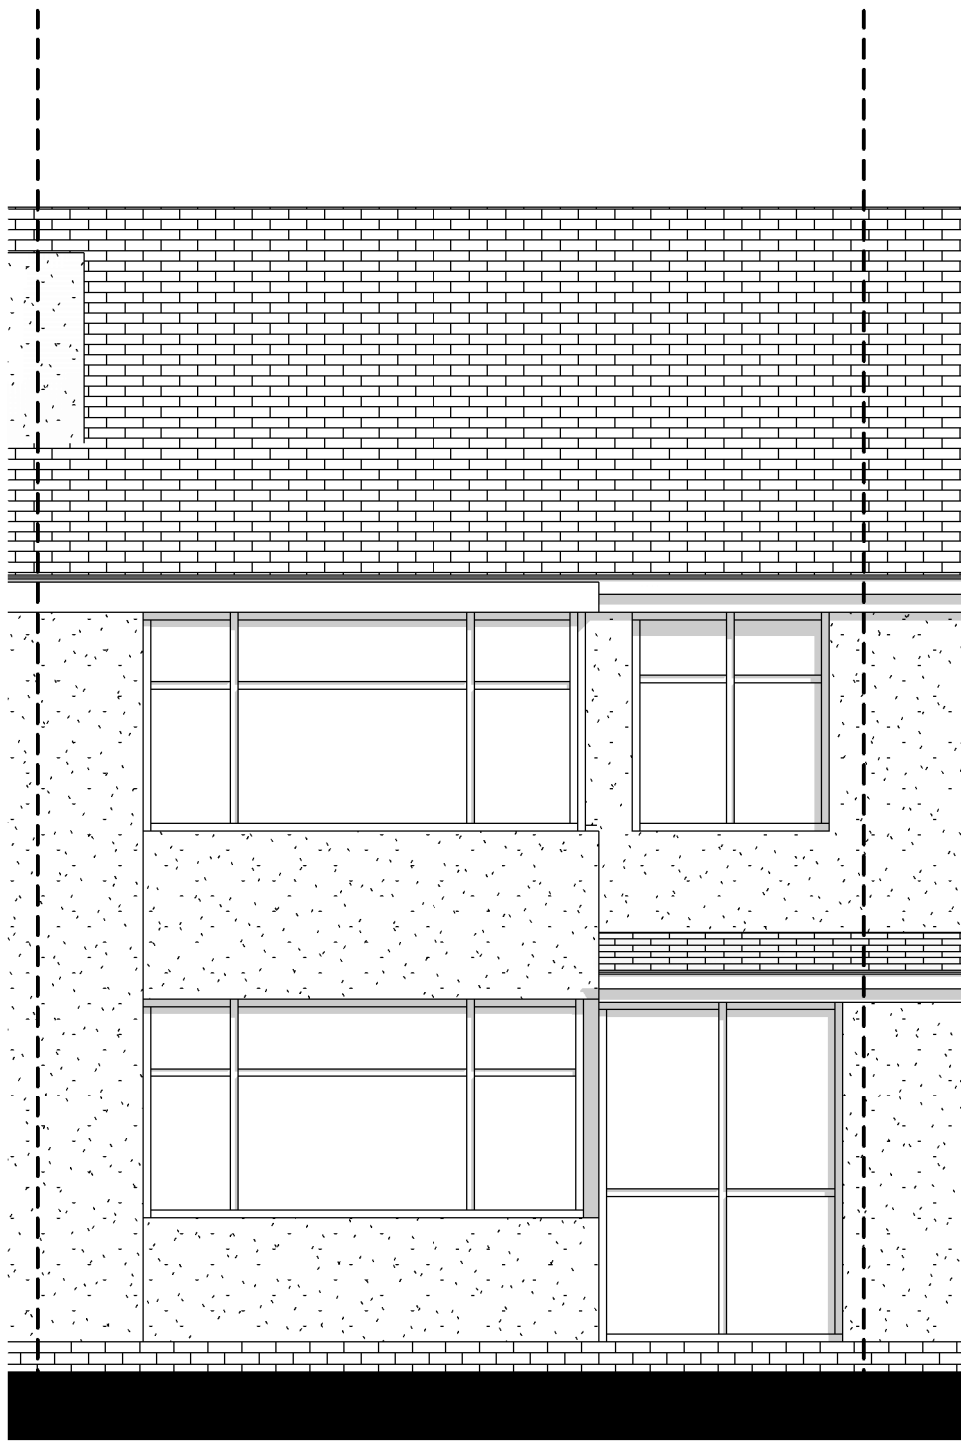

North East Elevation
1 : 50

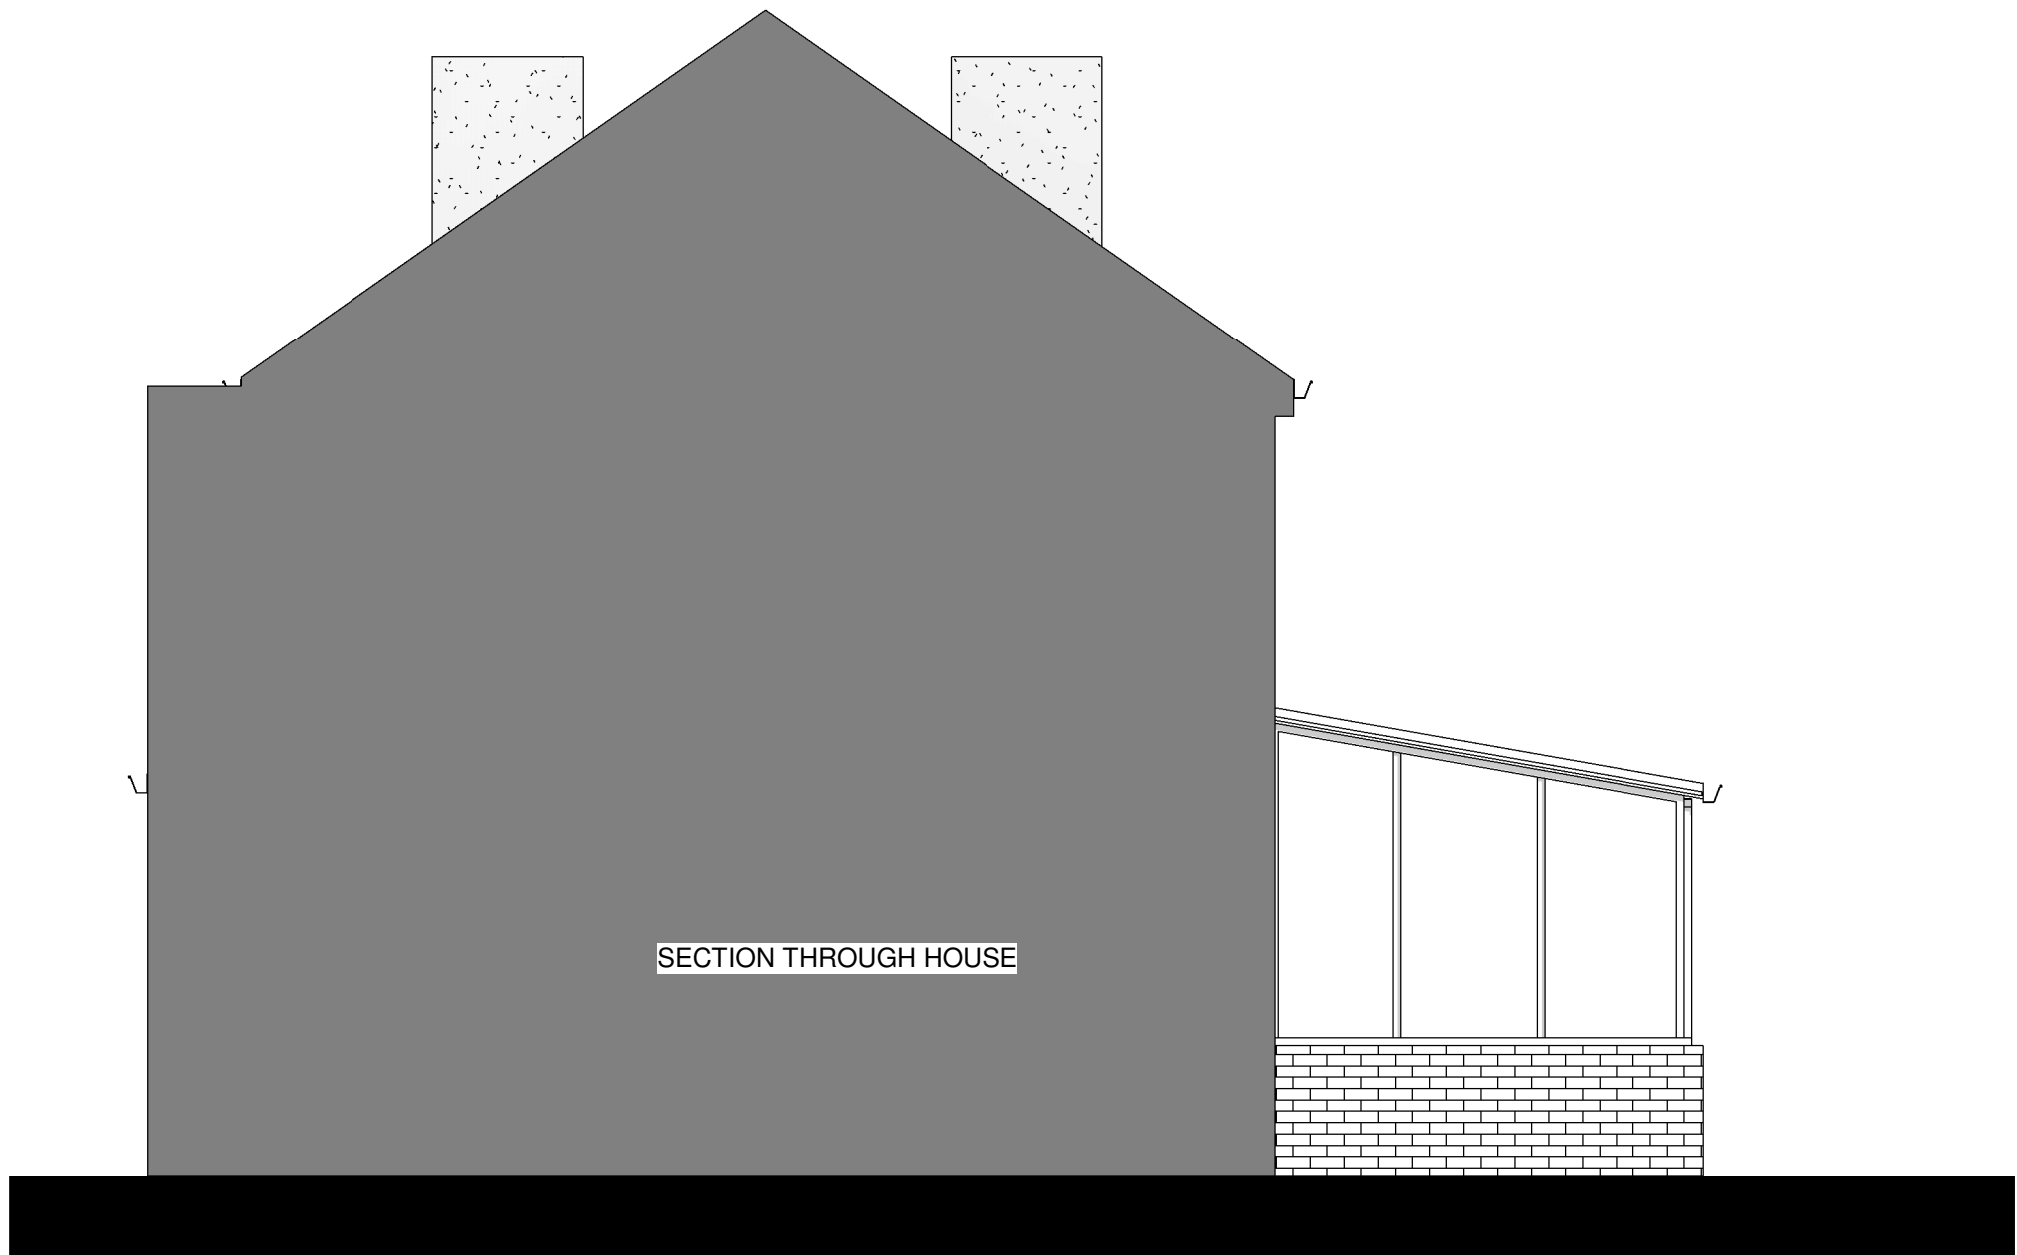


South West Elevation
1 : 50

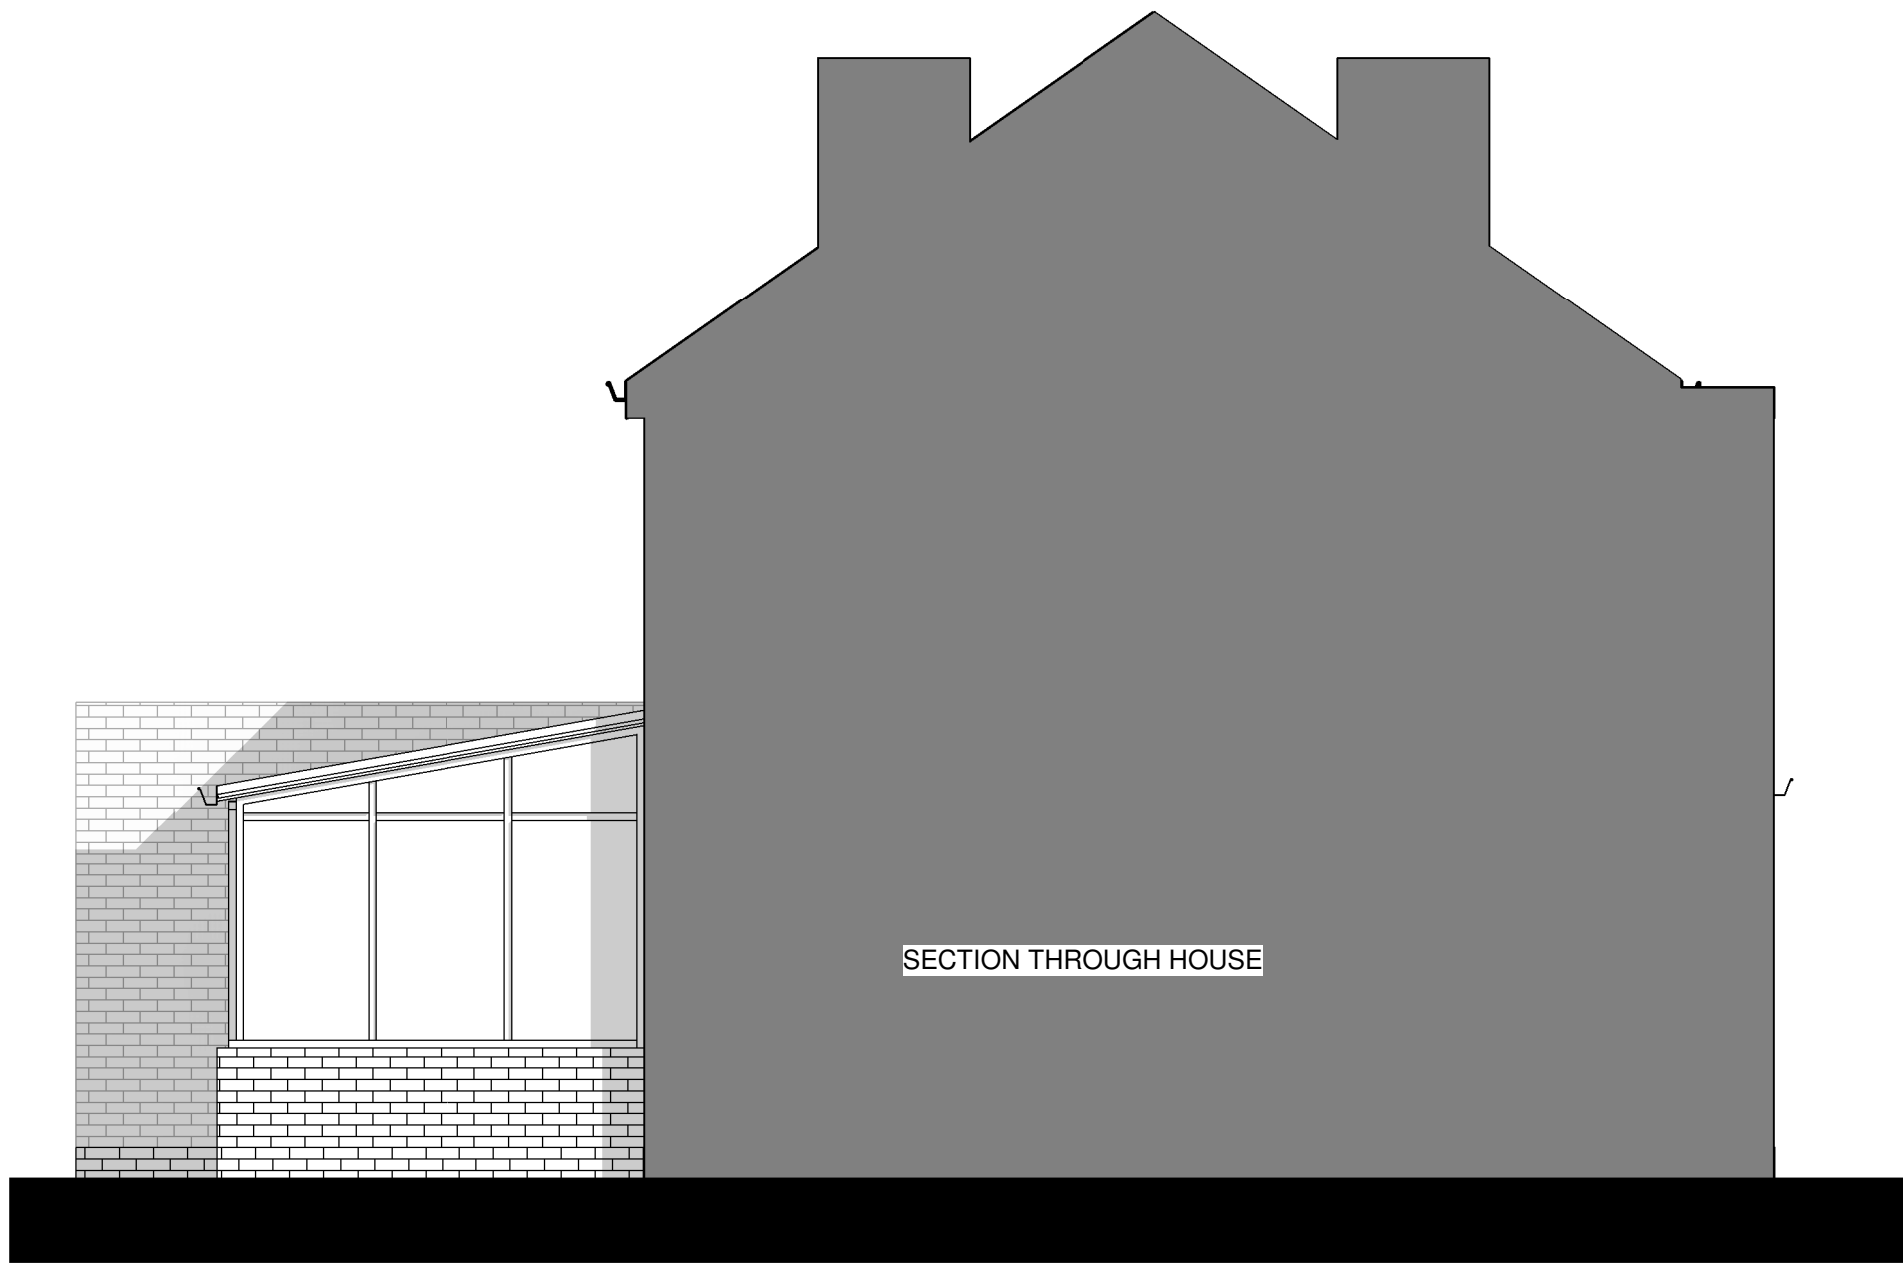

South East Elevation
1 : 50



North West Elevation
1 : 50

 

SCALE BAR 1:50

Rev:	Description:	Issue Date:
R1	Initial Issue	15.10.22

Project:
120 Midhurst
Gardens, Uxbridge

Drawing Title:
Existing Elevations

Scale: 1 : 50@A1

Status: Concept

Drawing Number:
22-78-00-002

Revision:
R1