



North East Elevation

1 : 50

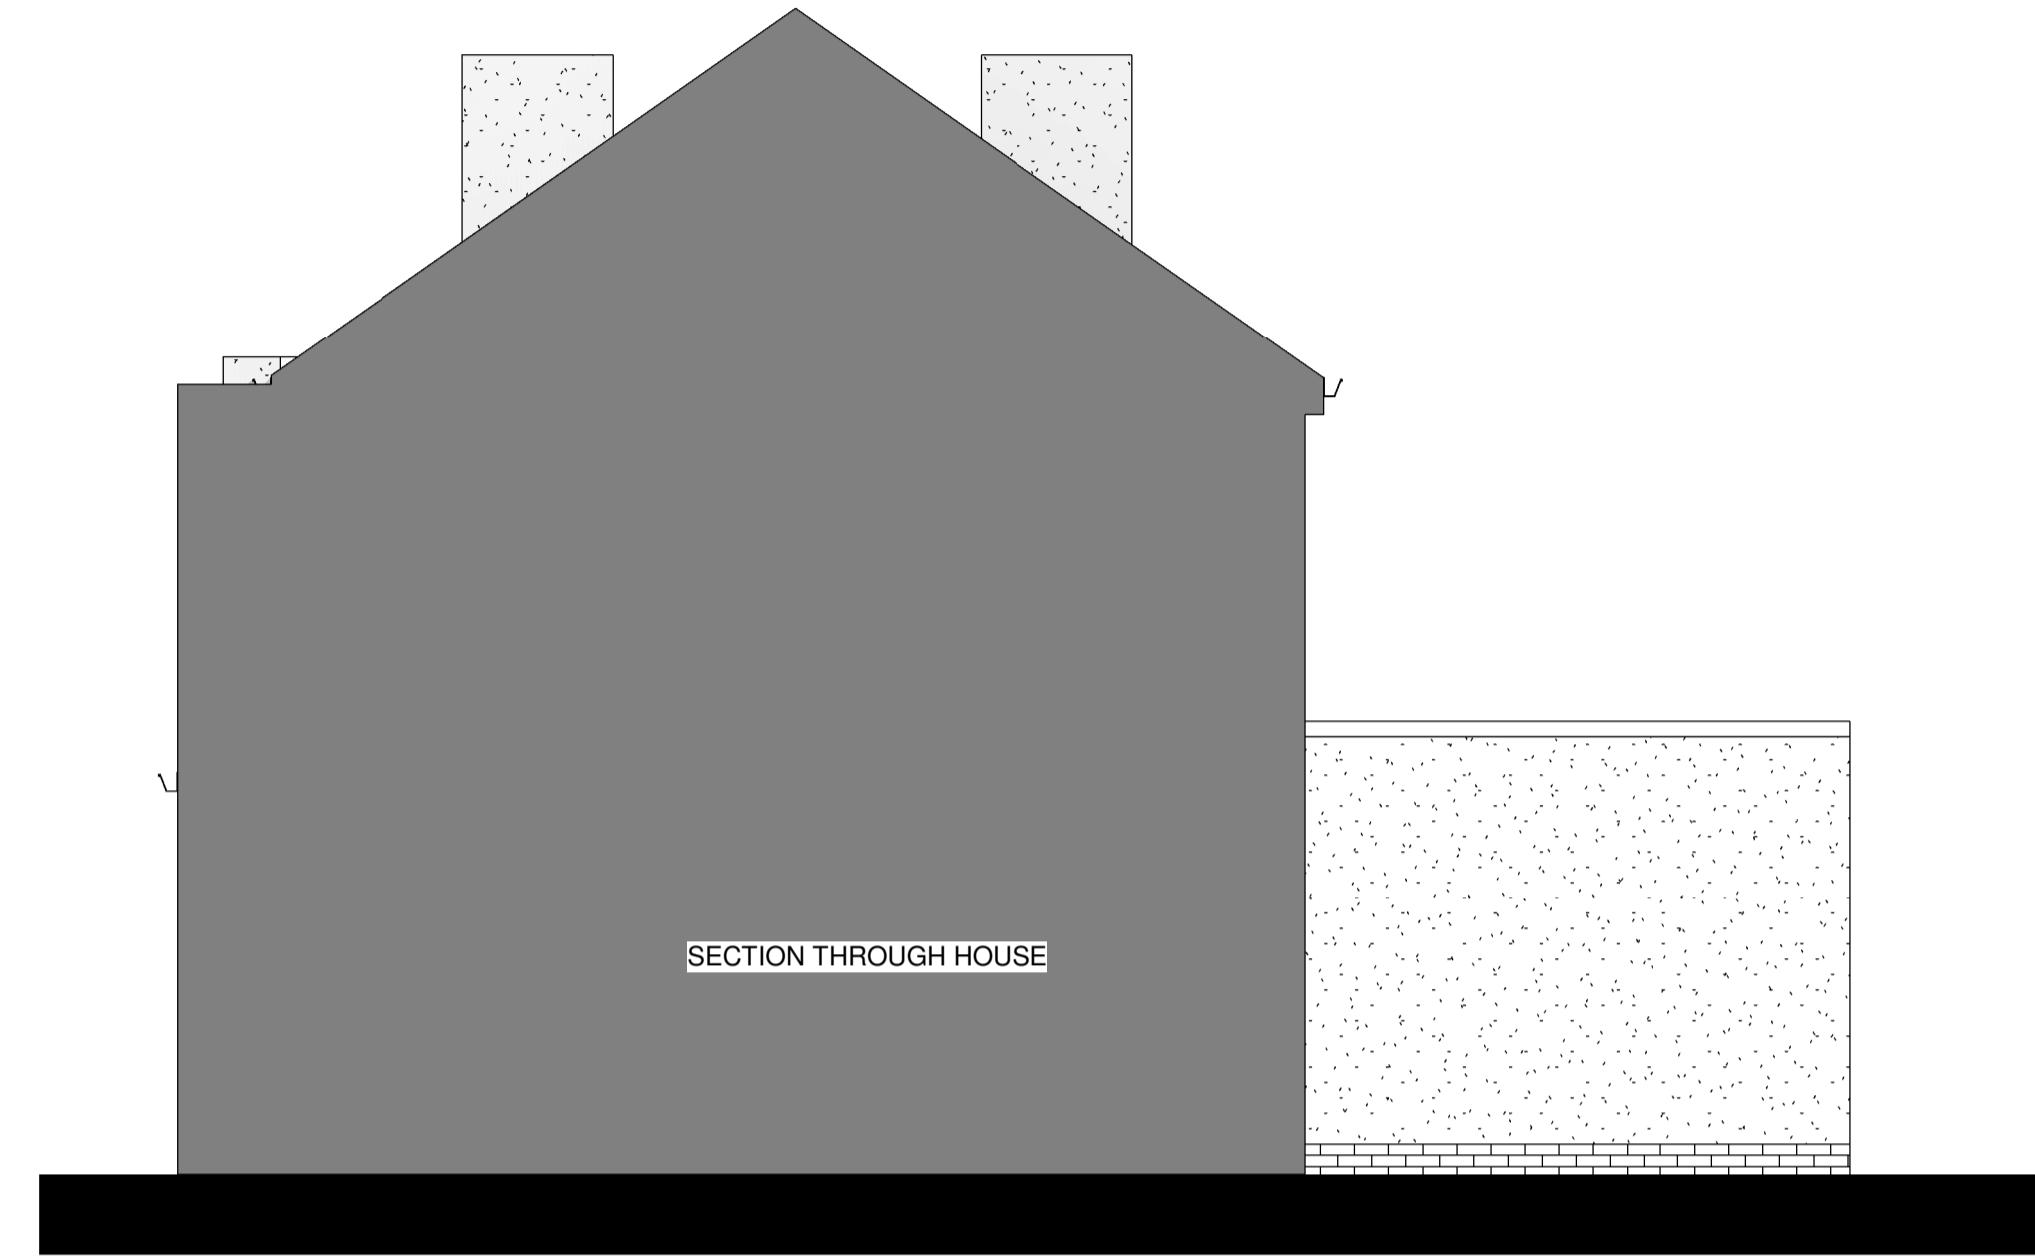


South West Elevation

1 : 50

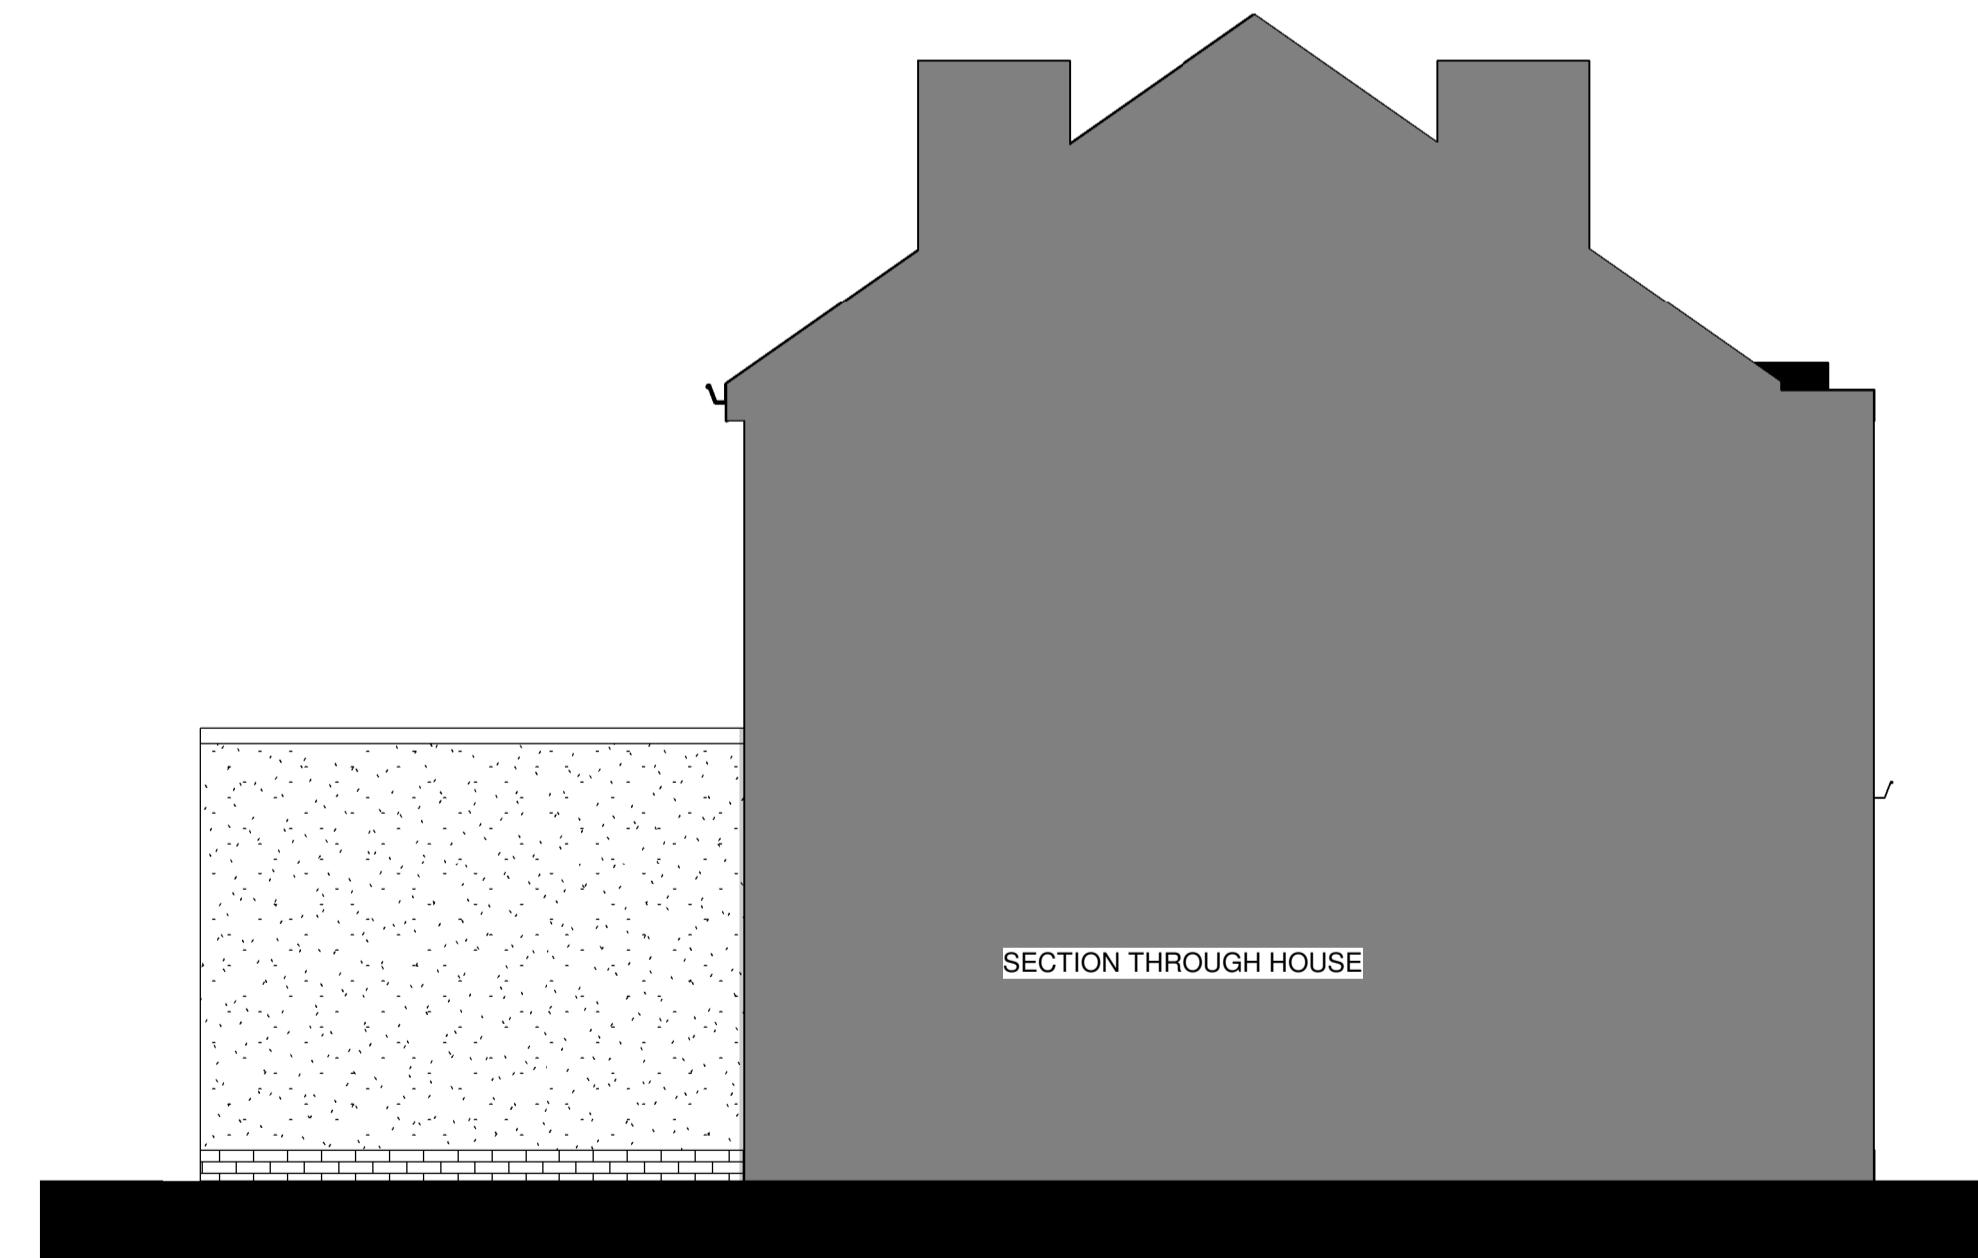

South East Elevation

1 : 50

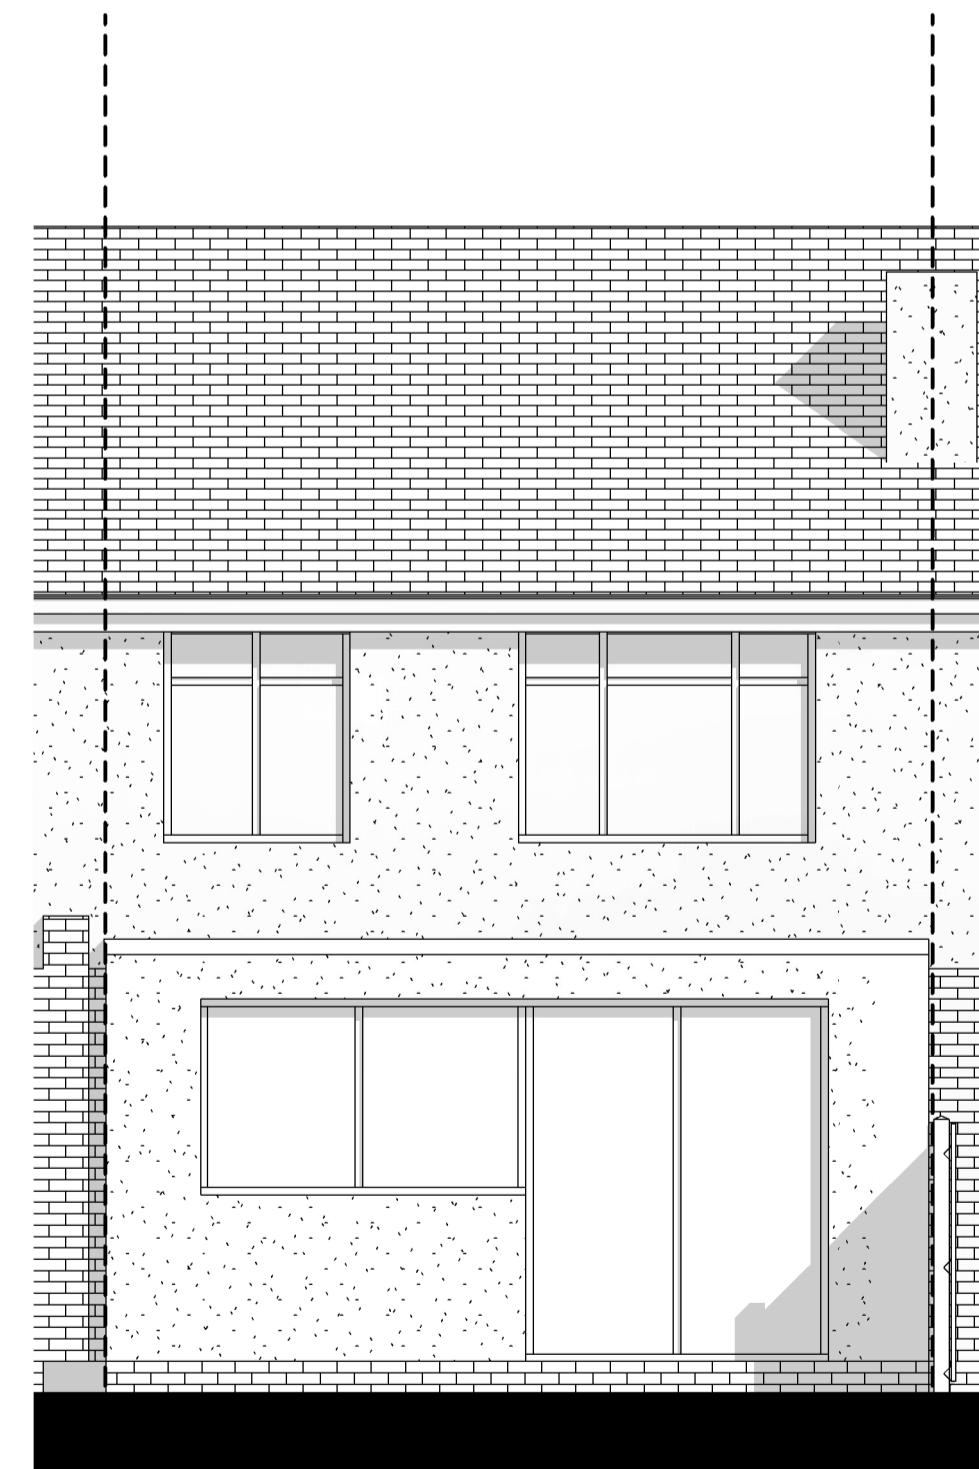

North West Elevation

1 : 50


Rev:	Description:	Issue Date:
R1	Initial Issue	UA 04.01.23
R2	Updated	UA 06.03.23
R3	Updated	UA 19.06.23

Project:
120 Midhurst
Gardens, Uxbridge

Drawing Title:
Proposed Elevations

Scale: 1 : 50@A1 Status: Concept

Drawing Number: 22-78-20-002 Revision: R3

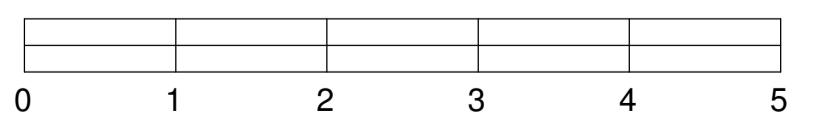

SCALE BAR 1:50