




Ground Floor Plan
1 : 50

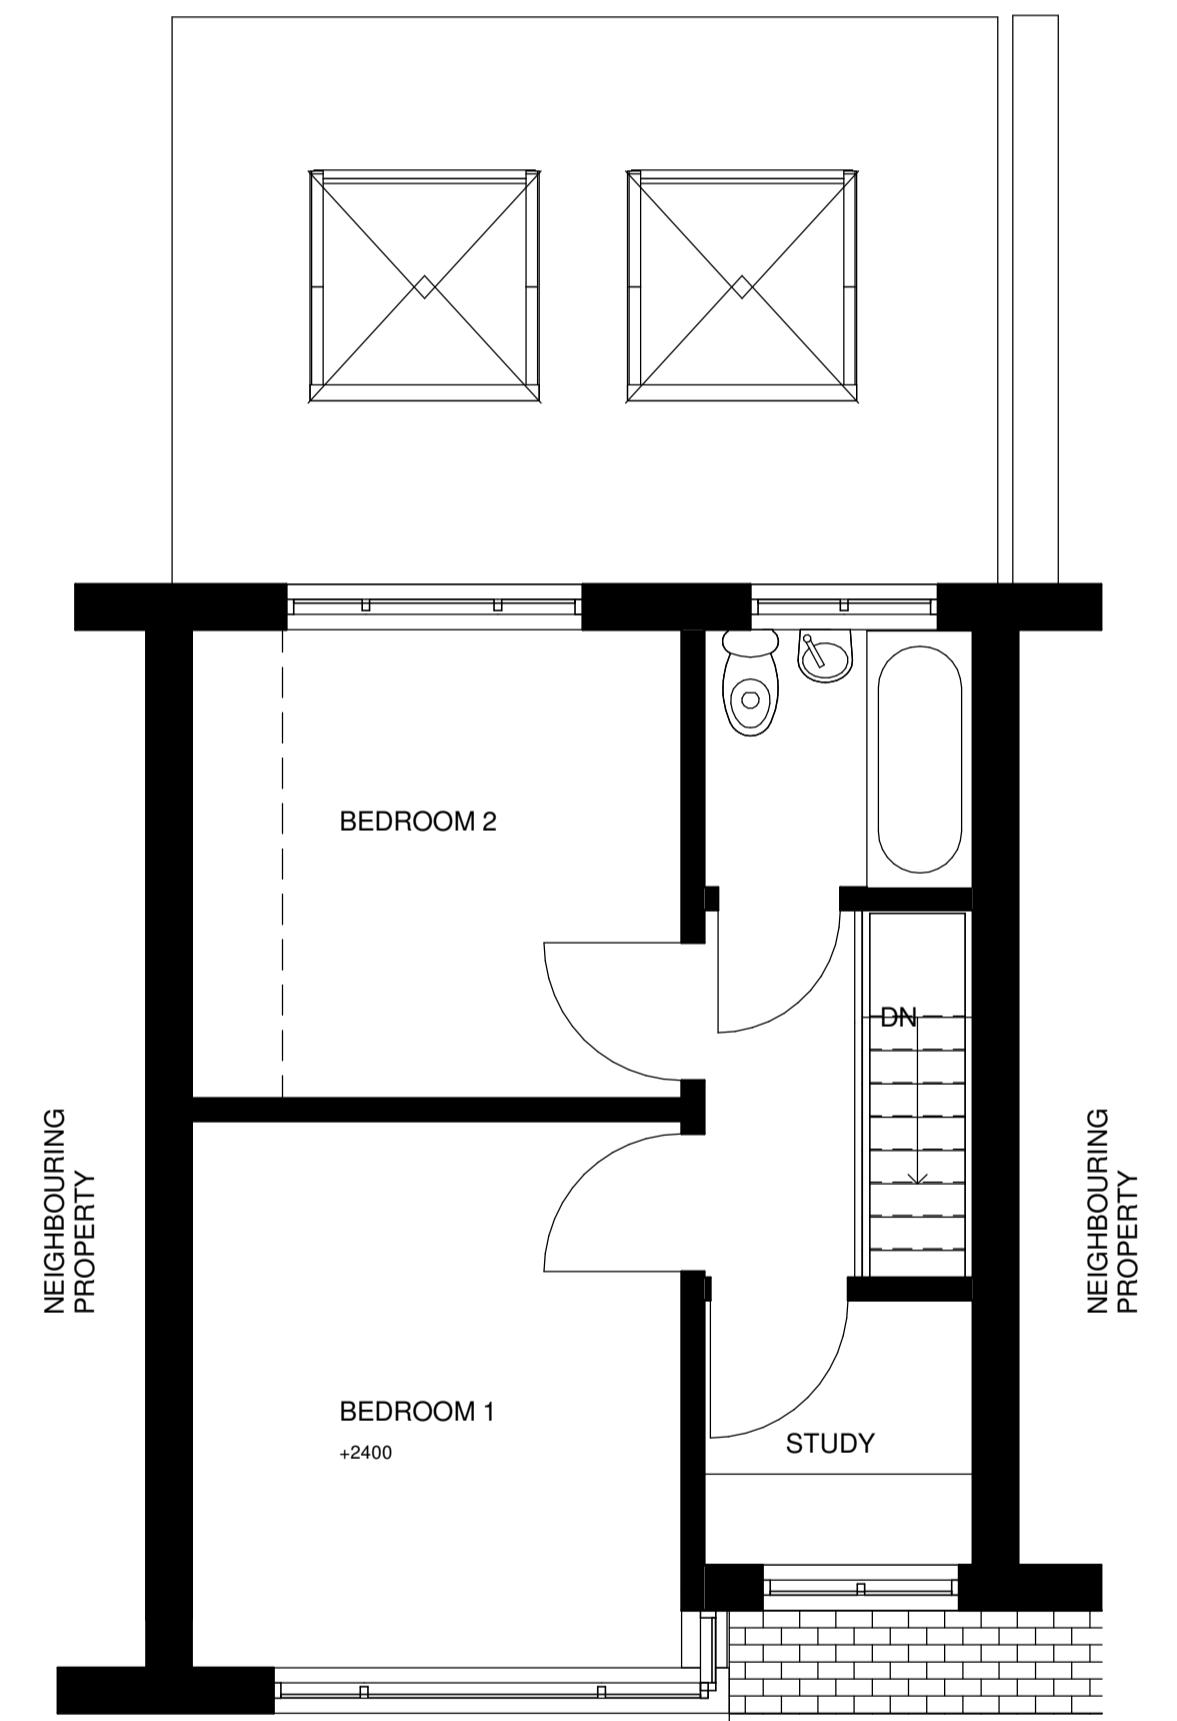

First Floor Plan
1 : 50

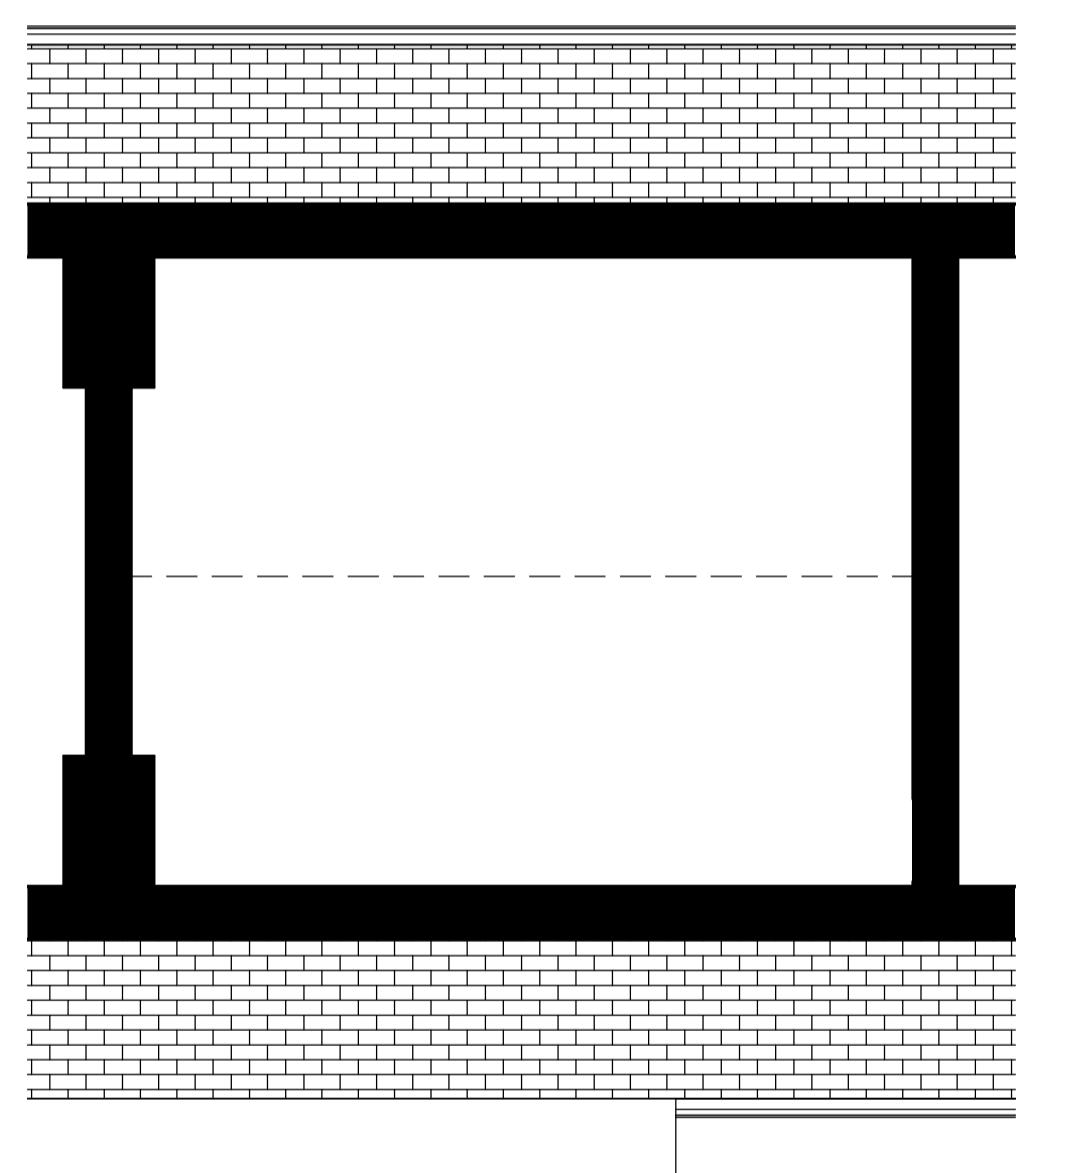

Second Floor Plan
1 : 50

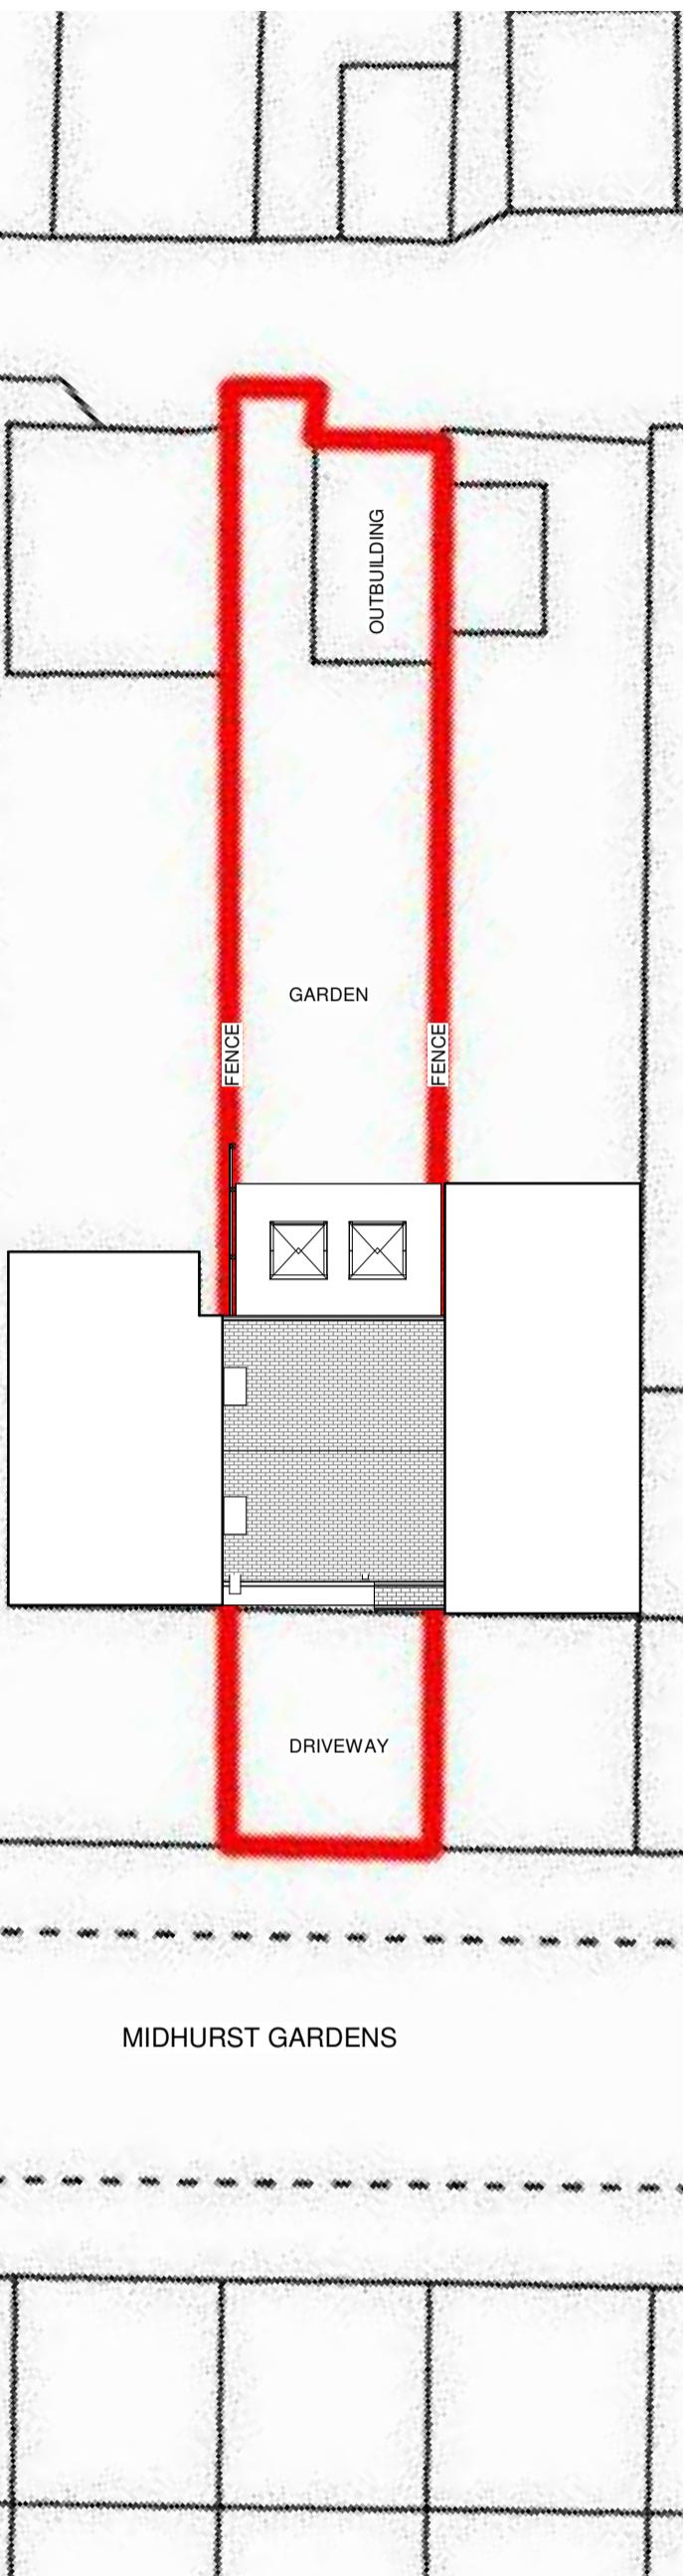

Site Plan
1 : 200


Rev:	Description:	Issue Date:
R1	Initial Issue	UA 27.12.22
R2	Updated	UA 28.12.22
R3	Updated	UA 04.01.23
R4	Updated	UA 28.01.23
R5	Updated	UA 03.02.23
R6	Updated	UA 06.03.23

Project:
120 Midhurst
Gardens, Uxbridge


Drawing Title:
Proposed Floor Plans

Scale: As indicated@A1 Status: Concept

Drawing Number: 22-78-20-001 Revision: R6

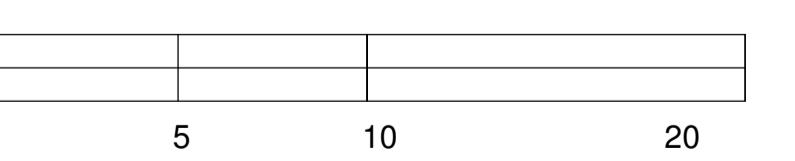

SCALE BAR 1:200

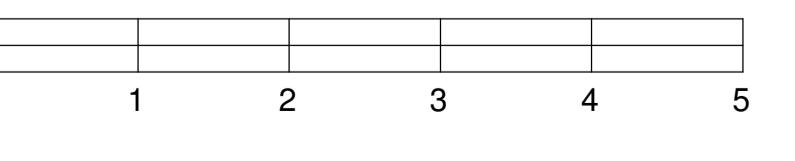

SCALE BAR 1:50