



North East Elevation

1 : 50

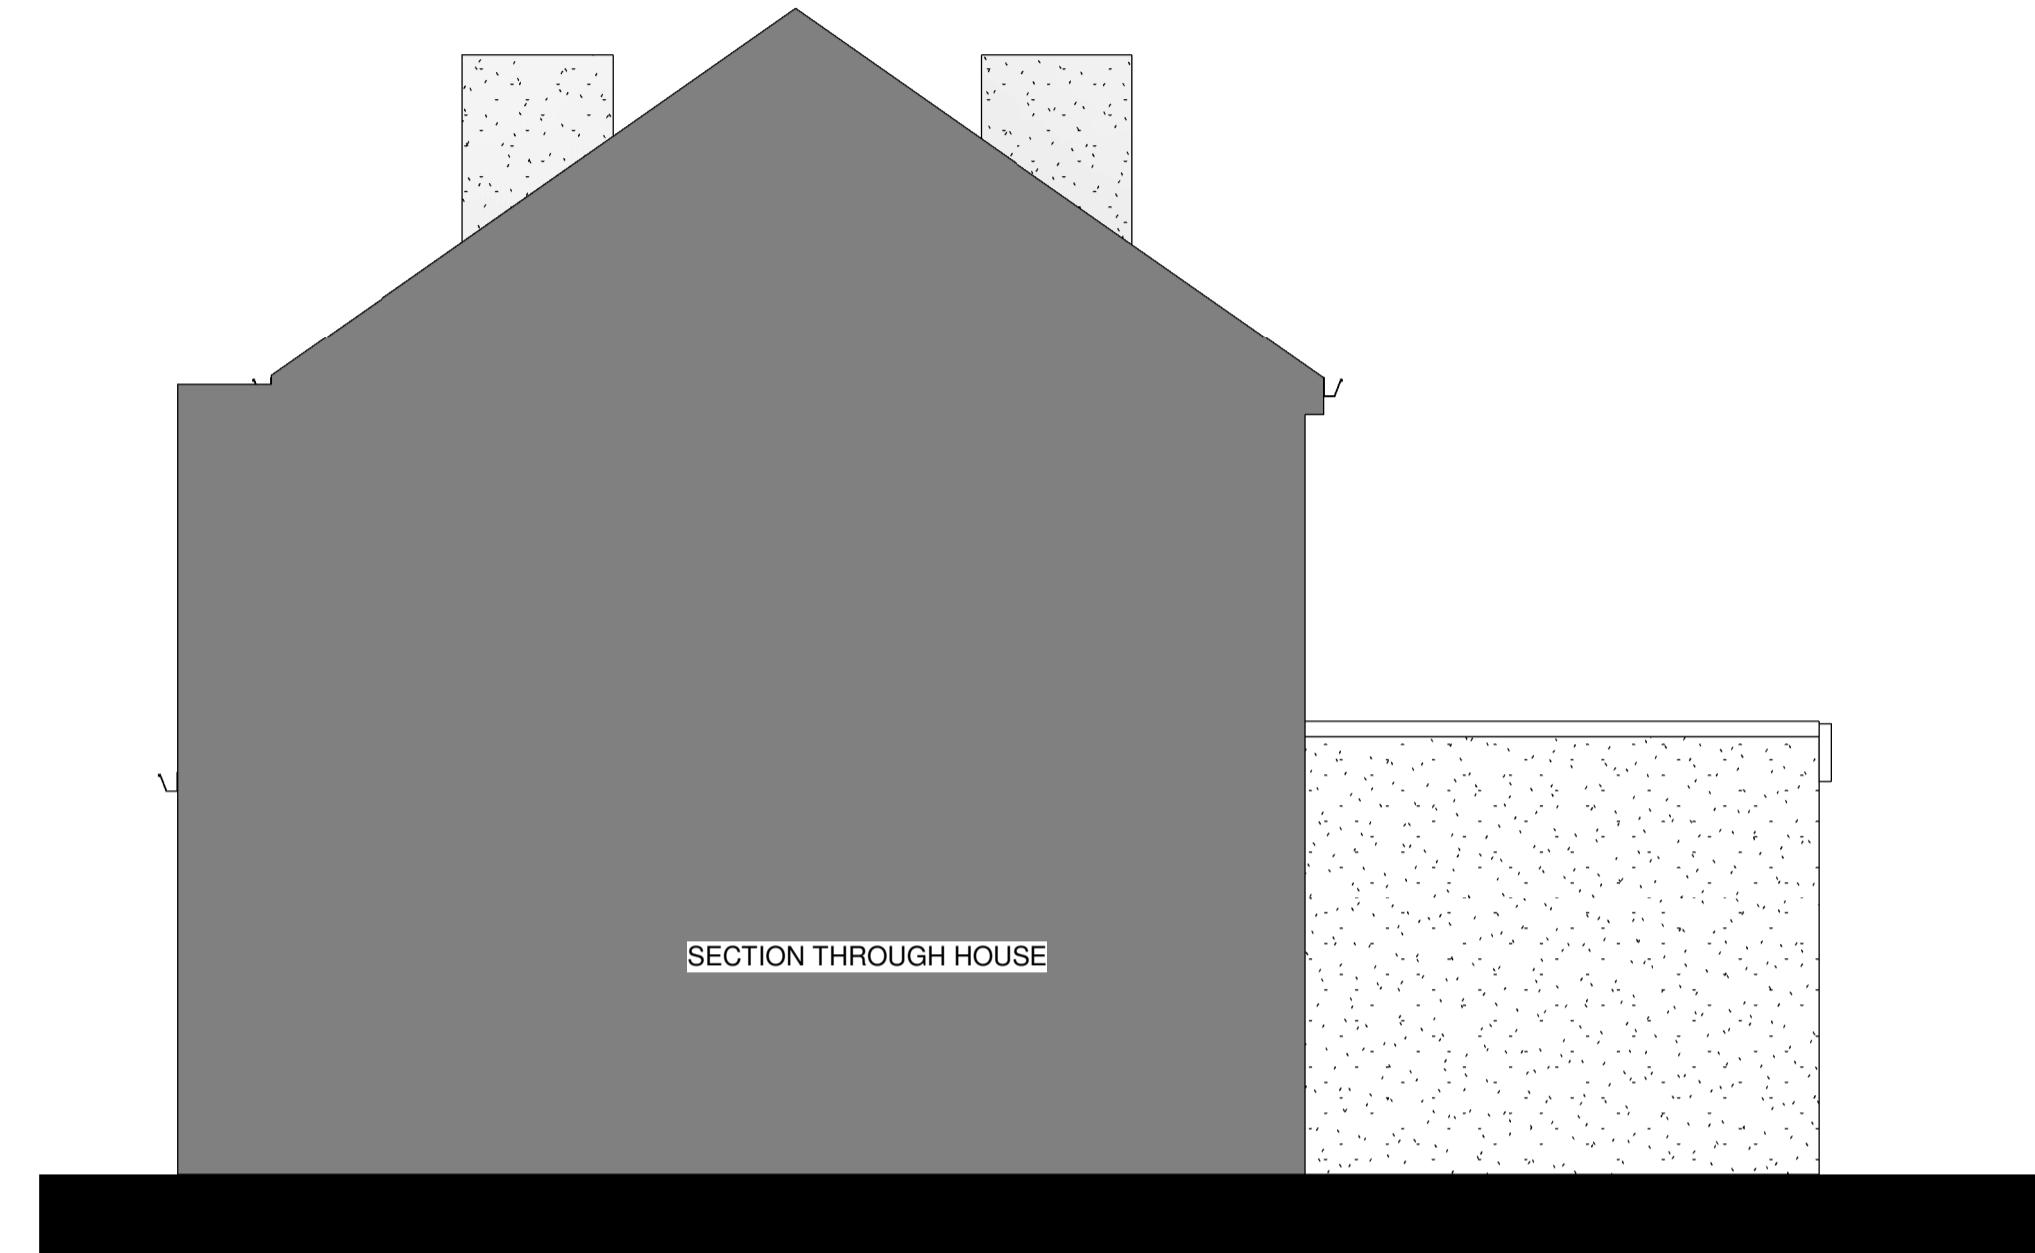


South West Elevation

1 : 50

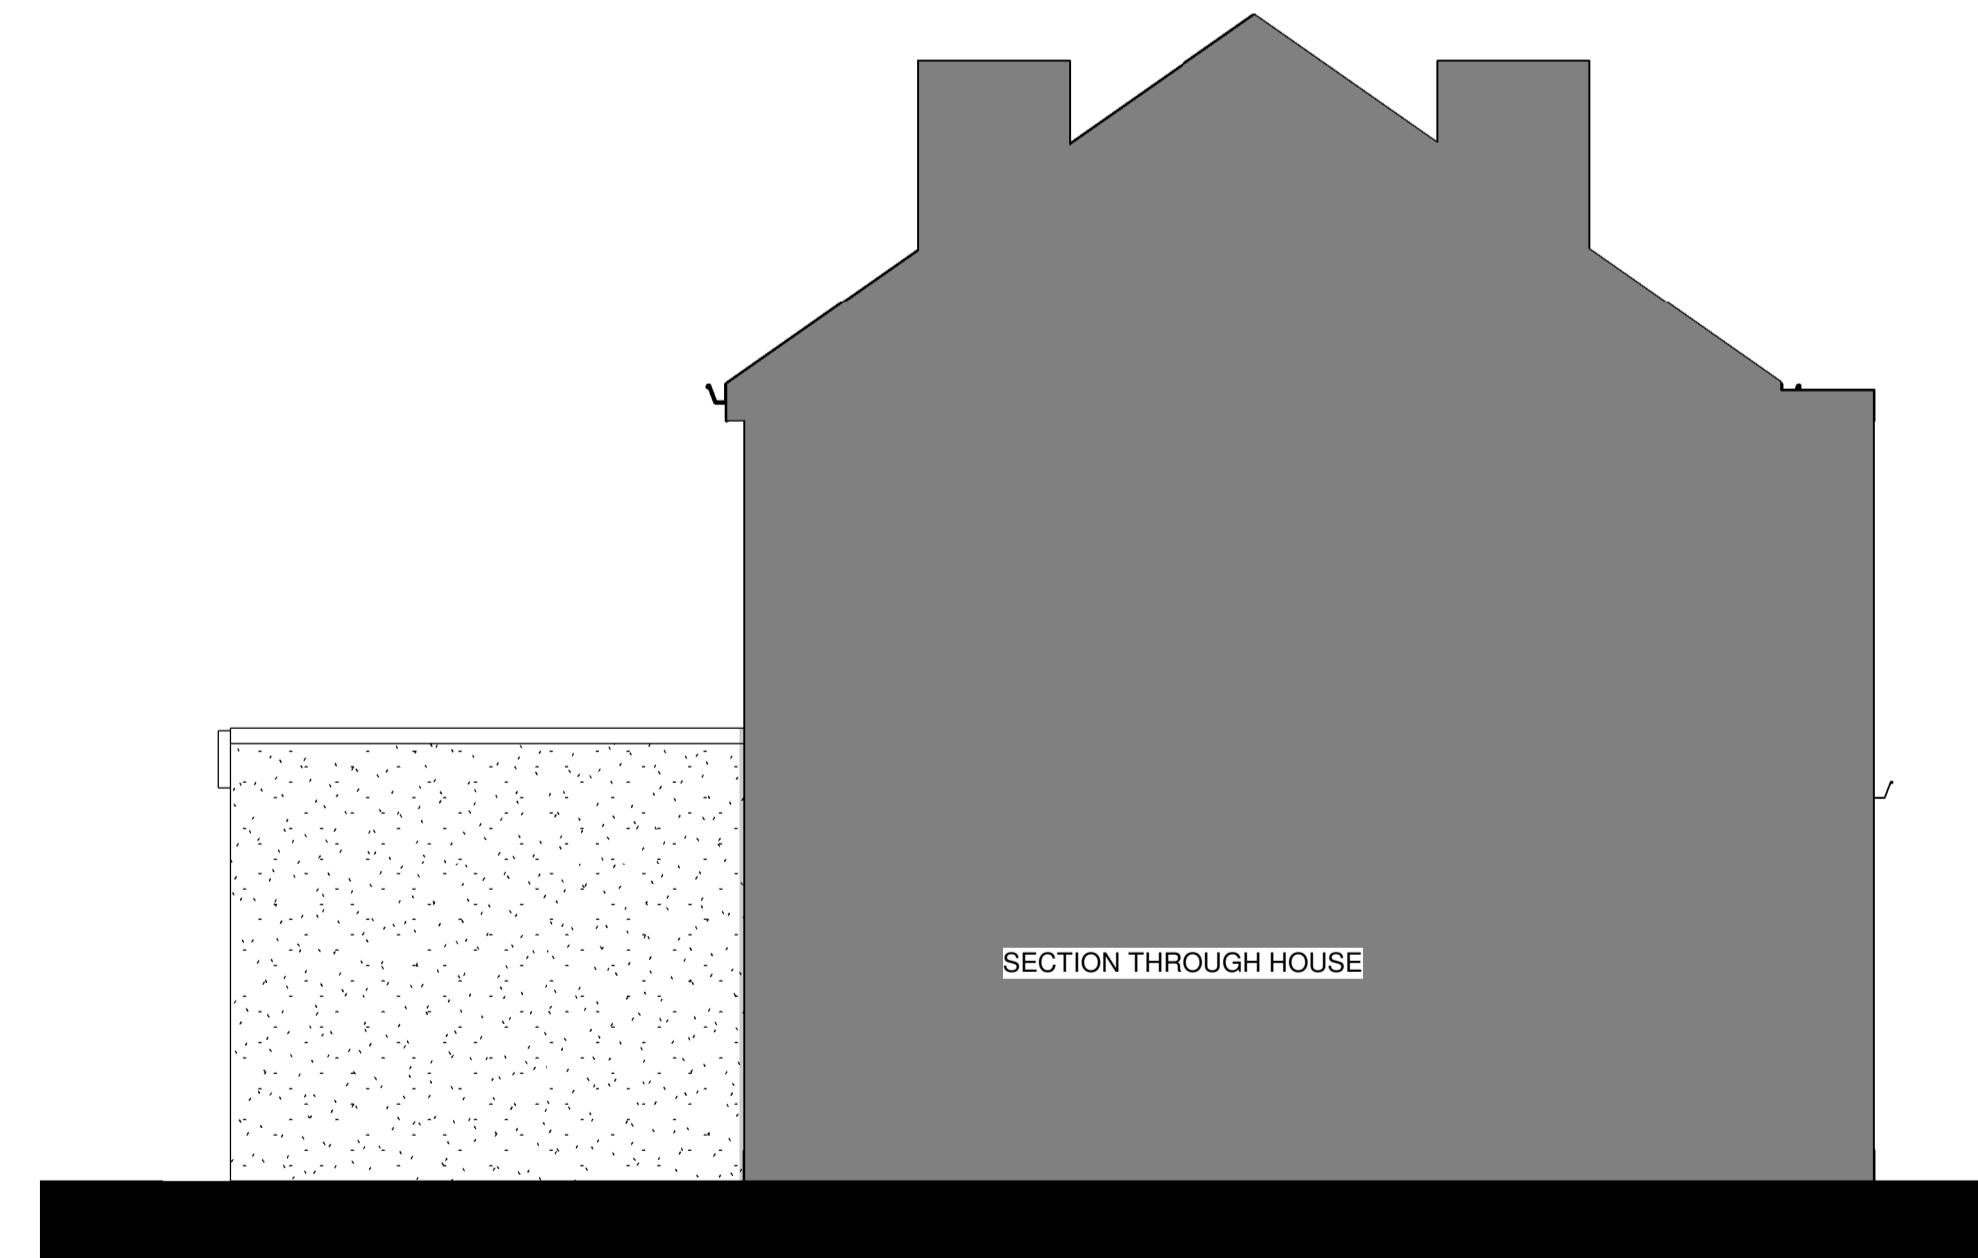

South East Elevation


1 : 50

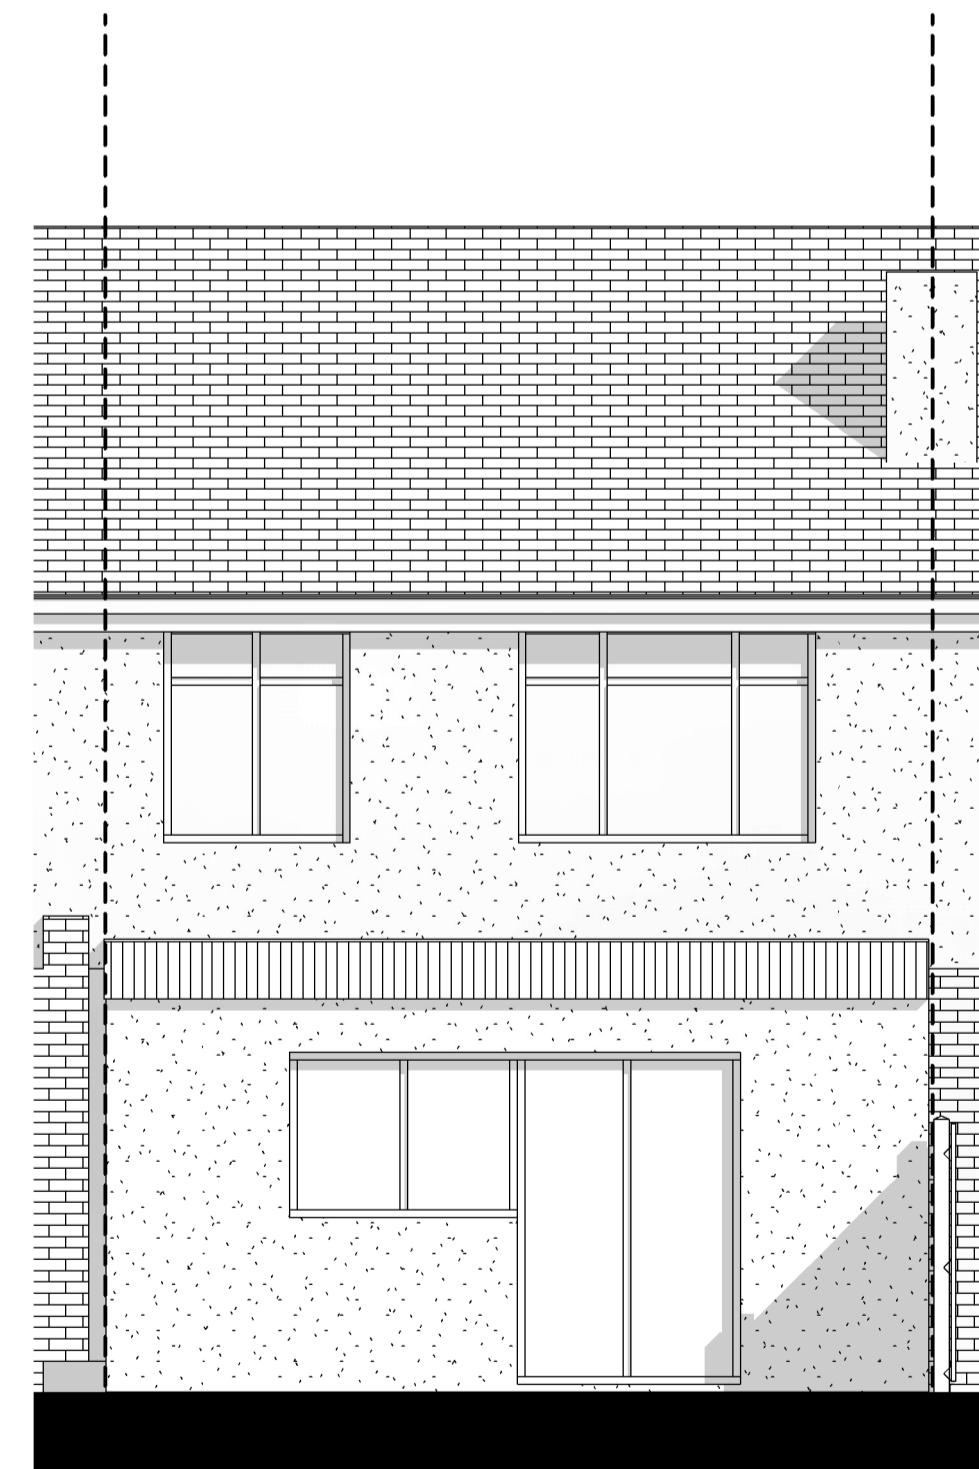

North West Elevation

1 : 50

Rev:	Description:	Issue Date:
E1	Initial Issue	UA 05.11.25
Project:	120 Midhurst Gardens, Uxbridge	
Drawing Title:	Existing Elevations	
Scale:	1 : 50@A1	Status: Concept
Drawing Number:	22-78-00-002 E1	

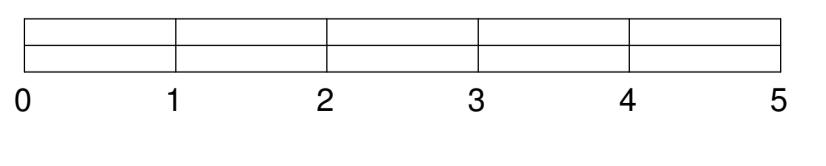

SCALE BAR 1:50