

N
↑



Existing



Proposed

THE **MARKET** DESIGN & BUILD



A TRUE DESIGN & BUILD COMPANY

320 High Street
Harlington, Hayes,
Middlesex,
UB3 5DU

RIBA 

t:0203 432 5269

www.themarketdesignbuild.com
info@themarketdesignbuild.com

General Notes:

Copyright The Market Design & Build. No implied licence exists. This drawing should not be used to calculate areas for the purposes of valuation. Do not scale this drawing. All dimensions to be checked on the site by the contractor and such dimensions to be their responsibility. All work must comply with relevant British Standards and Building Regulations requirements. Drawing errors and omissions to be reported to the architect. To be read in conjunction with Architect's specification and other consultant information. All fixed furniture drawn is for guidance only. Refer to separate drawings and schedules.

Drawing Status:

PLANNING

NOT FOR CONSTRUCTION

Project Name
5 Tudor Close, Pinner, HA5 2JT



Clients Name
Tom Forgan

Drawing Title Block Plan

Scale
1:500@A3 Date
SEP 2024 Drawn By
BC


Drawing Number
240039-PL-D 0001

Issue Date	Checked	Revision
07/10/2024	GT	P1

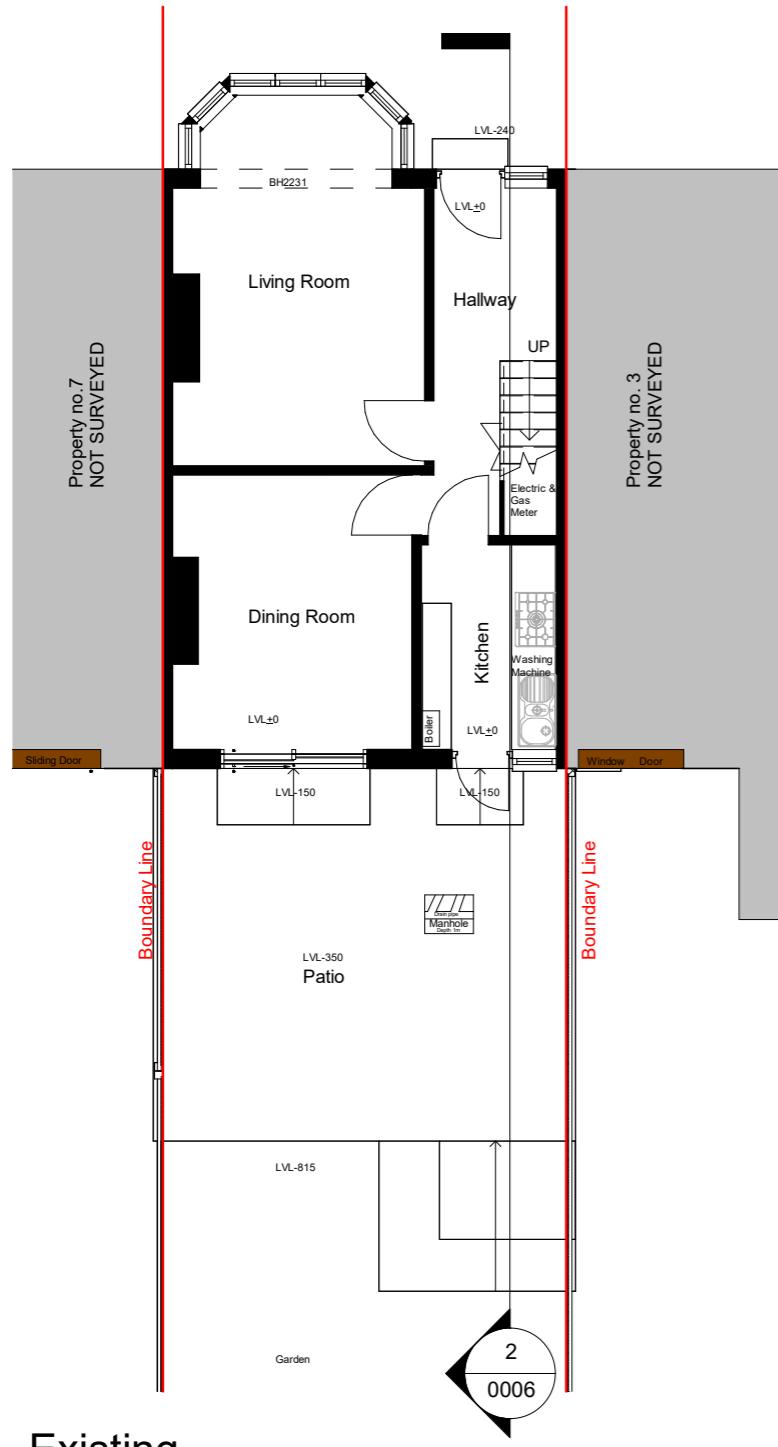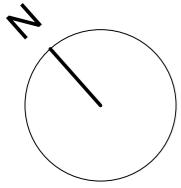

Existing

A horizontal scale bar representing 10 meters. The bar is divided into 10 equal segments, each labeled '1m'. The segments are colored black and white alternately. The scale starts at 0 and ends at 10m. The labels are placed below the segments.

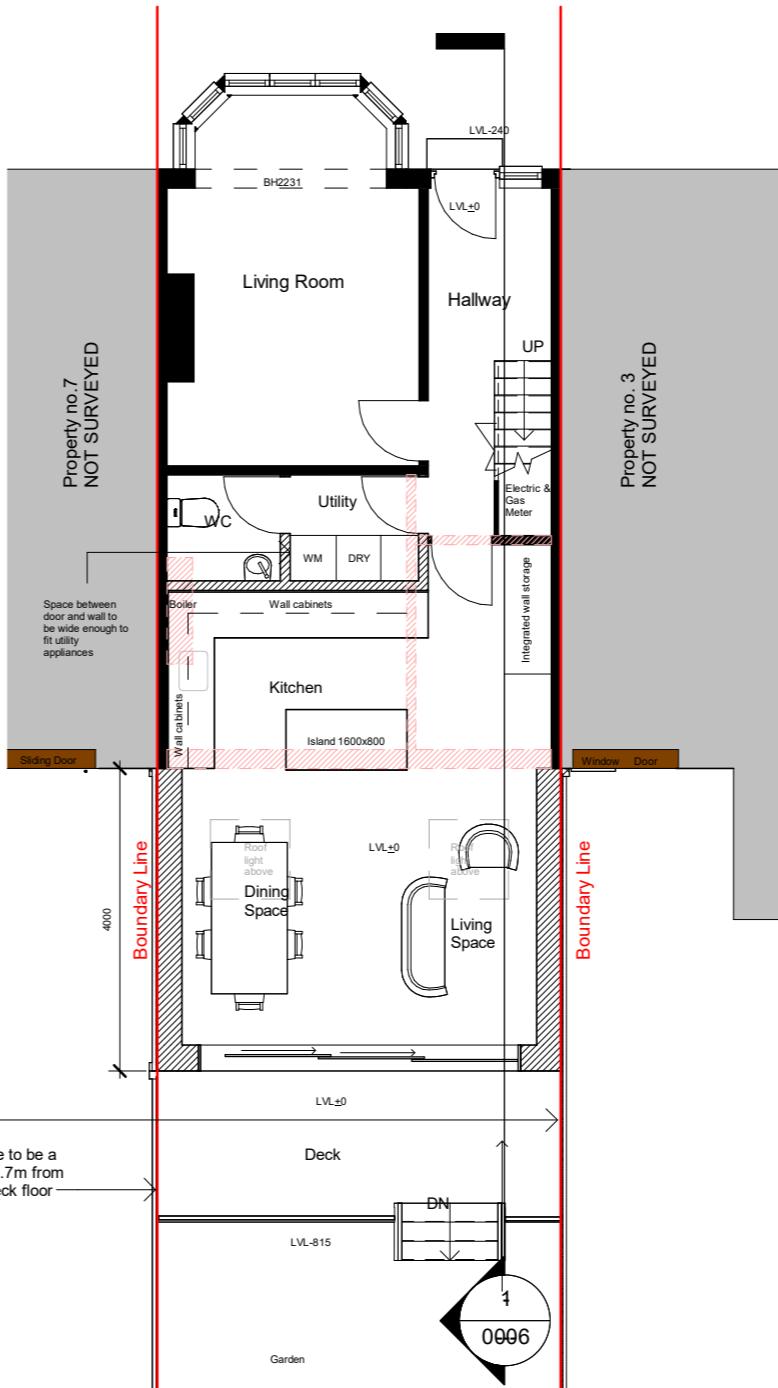

Proposed

*All dimensions are approximate only have been added for information purposes only.
Dimensions should be checked prior to construction or manufacture*

THE **MARKET** DESIGN & BUILD



A TRUE DESIGN & BUILD COMPANY

320 High Street
Harlington, Hayes,
Middlesex,
UB3 5DU

t:0203 432 5269

www.themarketdesignbuild.com
info@themarketdesignbuild.com

General Notes:

Copyright The Market Design & Build. No implied licence exists. This drawing should not be used to calculate areas for the purposes of valuation. Do not scale this drawing. All dimensions to be checked on the site by the contractor and such dimensions to be their responsibility. All work must comply with relevant British Standards and Building Regulations requirements. Drawing errors and omissions to be reported to the architect. To be read in conjunction with Architect's specification and other consultant information. All fixed furniture drawn is for guidance only. Refer to separate drawings and schedules.

Drawing Status:

PLANNING

NOT FOR CONSTRUCTION

Project Name
5 Tudor Close, Pinner, HA5 2JT



Clients Name
Tom Fergan

Drawing Title
Ground Floor



Scale
1:100@A3 Date
OCT 2024 Drawn By
BC

Drawing Number
240039-PI -D 0002

Issue Date	Checked	Revision
07/10/2024	GT	P1

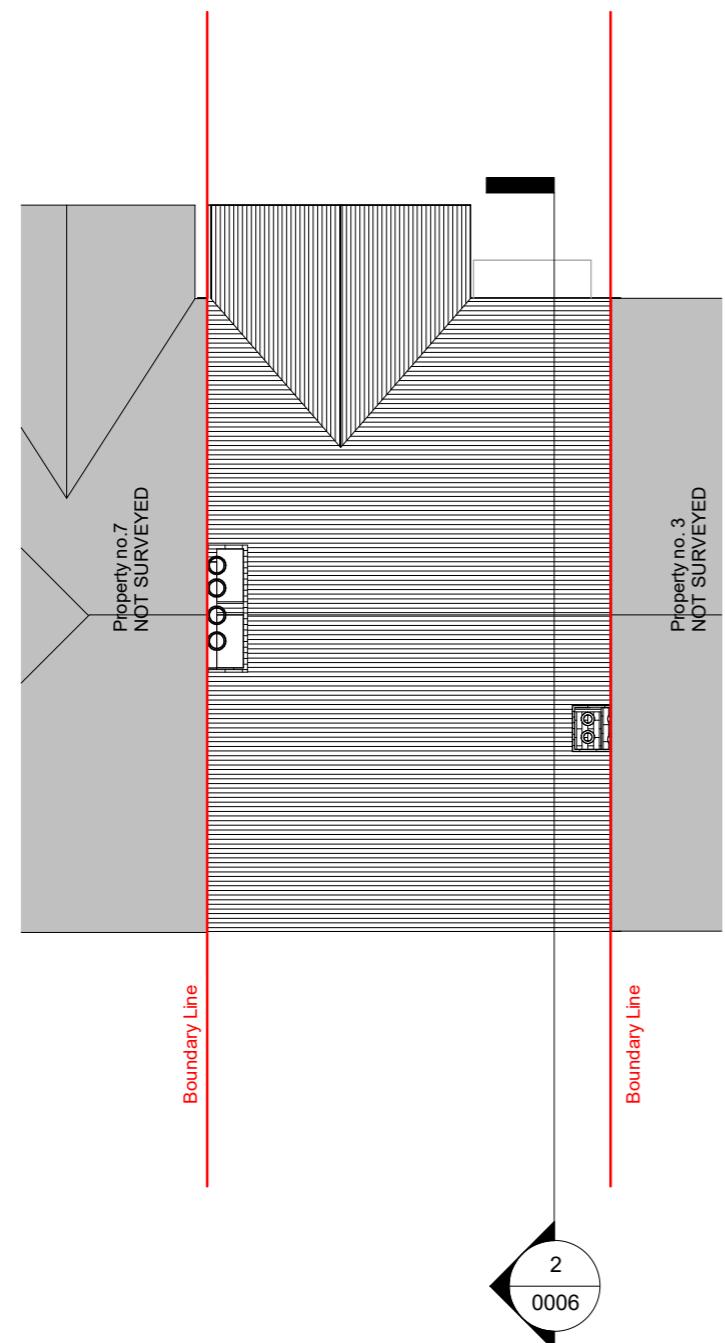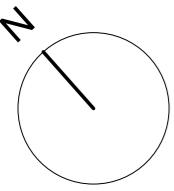

Existing

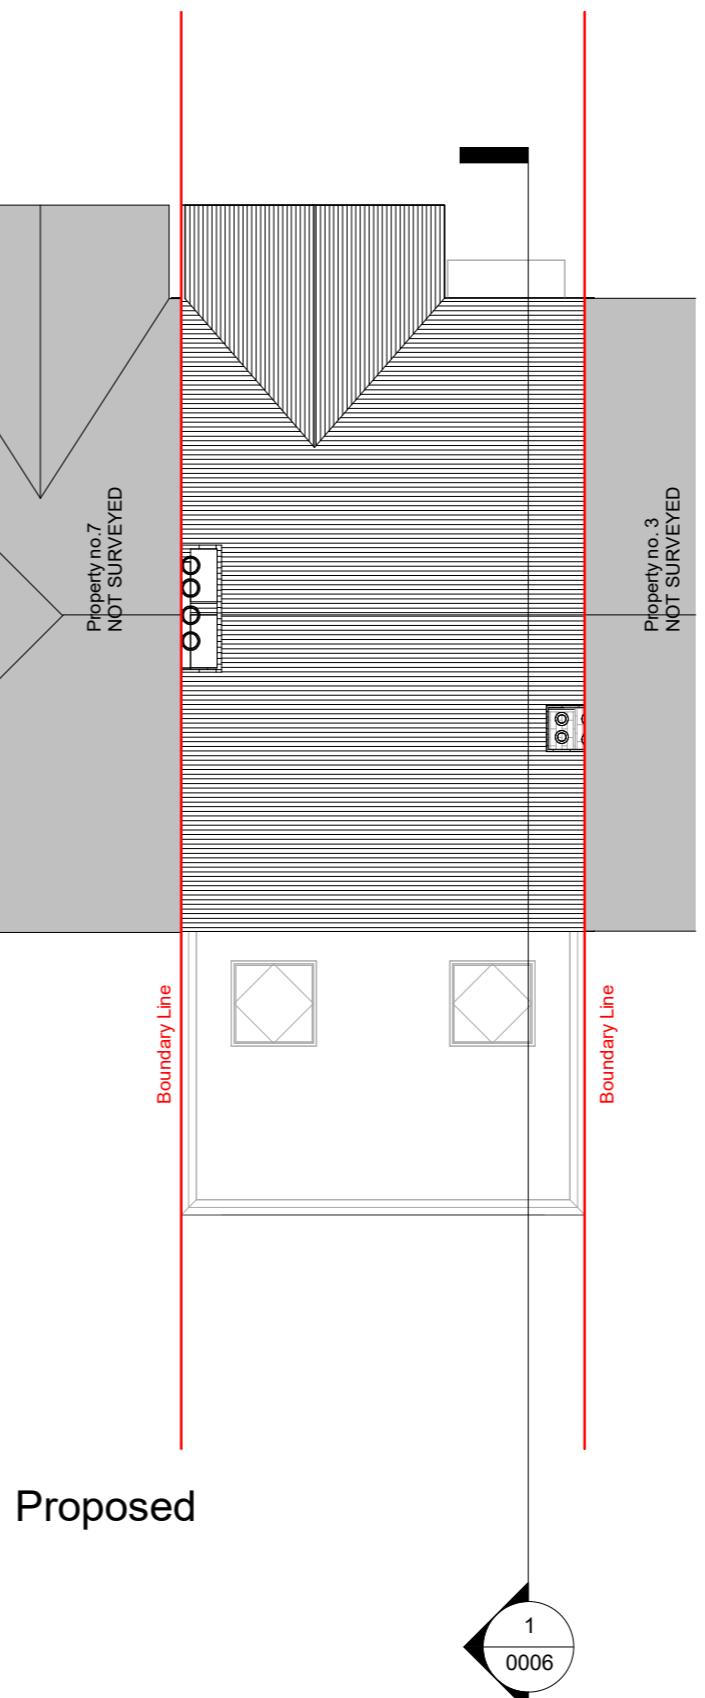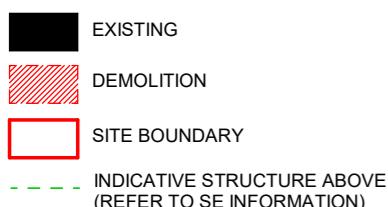

Proposed

*All dimensions are approximate only have been added for information purposes only.
Dimensions should be checked prior to construction or manufacture*



20 High Street
Harlington, Hayes,
Middlesex,
UB3 5DU

0203 432 5269

www.themarketdesignbuild.com
info@themarketdesignbuild.com

General Notes:

Copyright The Market Design & Build. No implied licence exists. This drawing should not be used to calculate areas for the purposes of valuation. Do not scale this drawing. All dimensions to be checked on the site by the contractor and such dimensions to be their responsibility. All work must comply with relevant British Standards and Building Regulations requirements. Drawing errors and omissions to be reported to the architect. To be read in conjunction with Architect's specification and other consultant information. All fixed furniture drawn is for guidance only. Refer to separate drawings and schedules.

Drawing Status:

PLANNING

NOT FOR CONSTRUCTION

Project Name
5 Tudor Close, Pinner, HA5 2JT


Clients Name

Drawing Title
Roof Plans

Scale Date Drawn By
1:100@A3 OCT 2024 BC

Drawing Number
240039 PL D 0005

Issue Date	Checked	Revision
07/10/2024	GT	P1

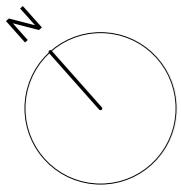

Existing



Proposed



*All dimensions are approximate only have been added for information purposes only.
Dimensions should be checked prior to construction or manufacture*

THE **MARKET** DESIGN & BUILD



A TRUE DESIGN & BUILD COMPANY

320 High Street
Harlington, Hayes,
Middlesex,
UB3 5DU

t:0203 432 5269

www.themarketdesignbuild.com
info@themarketdesignbuild.com

General Notes:

Copyright The Market Design & Build. No implied licence exists. This drawing should not be used to calculate areas for the purposes of valuation. Do not scale this drawing. All dimensions to be checked on the site by the contractor and such dimensions to be their responsibility. All work must comply with relevant British Standards and Building Regulations requirements. Drawing errors and omissions to be reported to the architect. To be read in conjunction with Architect's specification and other consultant information. All fixed furniture drawn is for guidance only. Refer to separate drawings and schedules.

Drawing Status:

PLANNING

NOT FOR CONSTRUCTION

Project Name
5 Tudor Close, Pinner, HA5 2JT


Clients Name
Tom Forgan

Drawing Title

Section 1

Scale
1:100@A3



240039-PL-D 0006

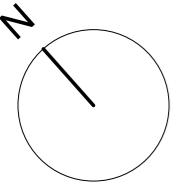

Existing



Proposed

 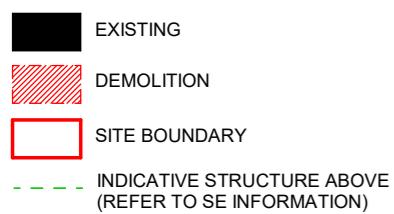

*All dimensions are approximate only have been added for information purposes only.
Dimensions should be checked prior to construction or manufacture*

THE MARKET

DESIGN & BUILD



A TRUE DESIGN & BUILD COMPANY

320 High Street
Harlington, Hayes,
Middlesex,
UB3 5DU

t:0203 432 5269

www.themarketdesignbuild.com
info@themarketdesignbuild.com

General Notes:

Copyright The Market Design & Build. No implied licence exists. This drawing should not be used to calculate areas for the purposes of valuation. Do not scale this drawing. All dimensions to be checked on the site by the contractor and such dimensions to be their responsibility. All work must comply with relevant British Standards and Building Regulations requirements. Drawing errors and omissions to be reported to the architect. To be read in conjunction with Architect's specification and other consultant information. All fixed furniture drawn is for guidance only. Refer to separate drawings and schedules.

Drawing Status:

PLANNING

NOT FOR CONSTRUCTION

Project Name
5 Tudor Close, Pinner, HA5 2JT

Clients Name

Drawing Title
Front Elevation

Scale Date Drawn By
1:100@A3 OCT 2024 BC

Drawing Number
240039-PL-D 0008

Issue Date
07/10/2024

320 High Street
Harlington, Hayes,
Middlesex,
UB3 5DU

t:0203 432 5269

www.themarketdesignbuild.com
info@themarketdesignbuild.com

General Notes:

Copyright The Market Design & Build. No implied licence exists. This drawing should not be used to calculate areas for the purposes of valuation. Do not scale this drawing. All dimensions to be checked on the site by the contractor and such dimensions to be their responsibility. All work must comply with relevant British Standards and Building Regulations requirements. Drawing errors and omissions to be reported to the architect. To be read in conjunction with Architect's specification and other consultant information. All fixed furniture drawn is for guidance only. Refer to separate drawings and schedules.

Drawing Status:

PLANNING

Project Name
5 Tudor Close, Pinner, HA5 2JT

Clients Name
Tom Forgan

Drawing Title
Rear Elevation

Description
Rear Extension

Scale Date Drawn By
1:100@A3 OCT 2025 BC

Drawing Number
240039-PI -D 0009



Issue Date	Checked	Revision
07/10/2024	GT	P1



Existing



Proposed

 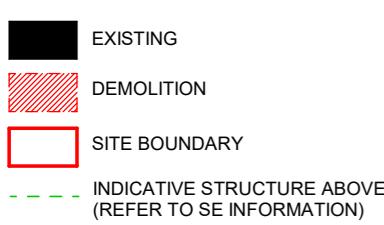

*All dimensions are approximate only have been added for information purposes only.
Dimensions should be checked prior to construction or manufacture*

320 High Street
Harlington, Hayes,
Middlesex,
UB3 5DU

www.themarketdesignbuild.com
info@themarketdesignbuild.com

General Notes:

Copyright The Market Design & Build. No implied licence exists. This drawing should not be used to calculate areas for the purposes of valuation. Do not scale this drawing. All dimensions to be checked on the site by the contractor and such dimensions to be their responsibility. All work must comply with relevant British Standards and Building Regulations requirements. Drawing errors and omissions to be reported to the architect. To be read in conjunction with Architect's specification and other consultant information. All fixed furniture drawn is for guidance only. Refer to separate drawings and schedules.

Drawing Status:

FOR COMMENT

Project Name
5 Tudor Close, Pinner, HA5 2JT

Clients Name
Tom Forgan


Drawing Title
Side Elevation 1

Description
Rear Extension


Scale :100@A3 Date JULY 2024 Drawn By BC

Drawing Number
240039-PI -D 0010


Issue Date	Checked	Revision
07/10/2024	GT	R1

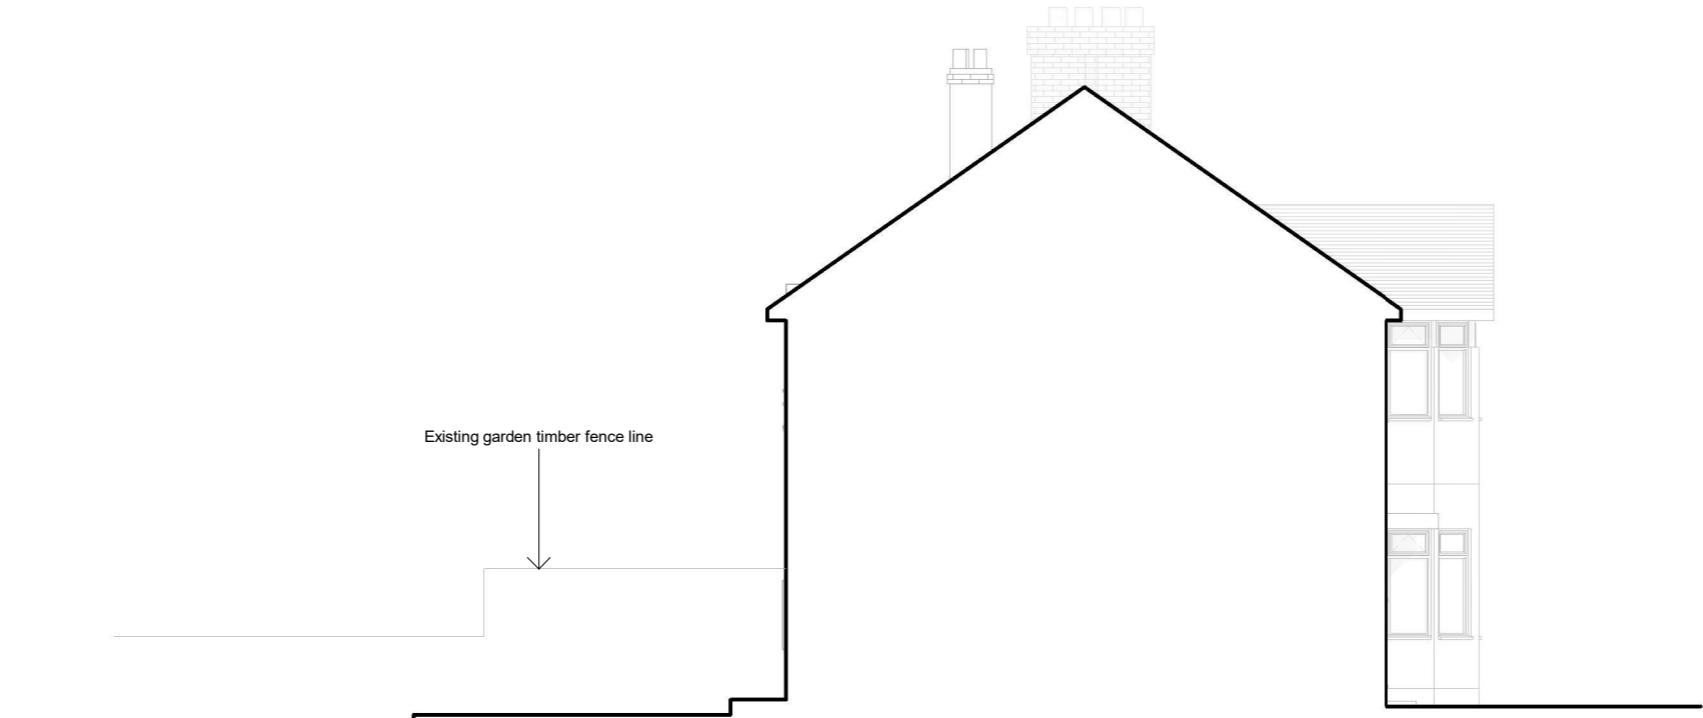

Existing

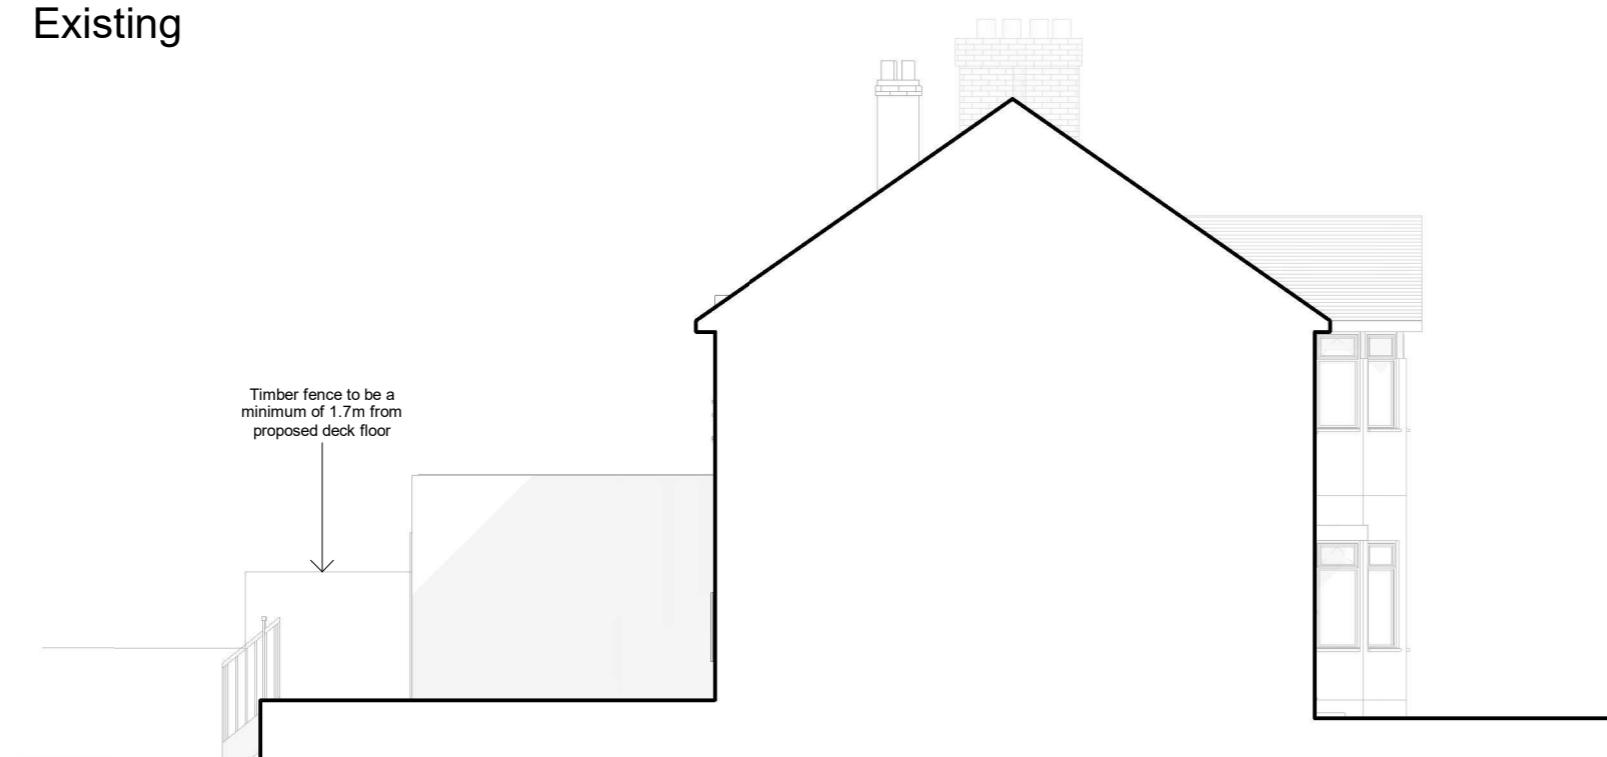

Proposed

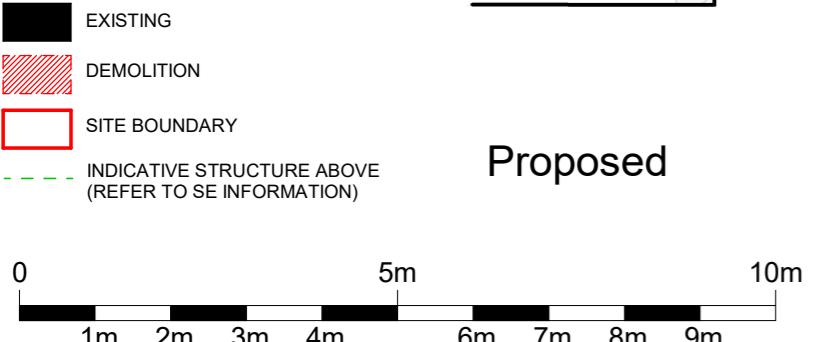

*All dimensions are approximate only have been added for information purposes only.
Dimensions should be checked prior to construction or manufacture*

t:0203 432 5269

t:0203 432 5269

t:0203 432 5269

www.themodestdog.com

www.themarketdesignbuild.com
info@themarketdesignbuild.com

General Notes:

Copyright The Market Design & Build. No implied licence exists. This drawing should not be used to calculate areas for the purposes of valuation. Do not scale this drawing. All dimensions to be checked on the site by the contractor and such dimensions to be their responsibility. All work must comply with relevant British Standards and Building Regulations requirements. Drawing errors and omissions to be reported to the architect. To be read in conjunction with Architect's specification and other consultant information. All fixed furniture drawn is for guidance only. Refer to separate drawings and schedules.

Drawing Status:

PLANNING

Project Name
5 Tudor Close, Pinner, HA5 2JT

Clients Name
Tom Forgan


Drawing Title
Side Elevation 2

Description
Rear Extension


Scale
1:100@A3 Date
SEP 2024 Drawn By
BC

Drawing Number
240039-PI -D 0011

Issue Date	Checked	Revision
07/10/2024	GT	R1

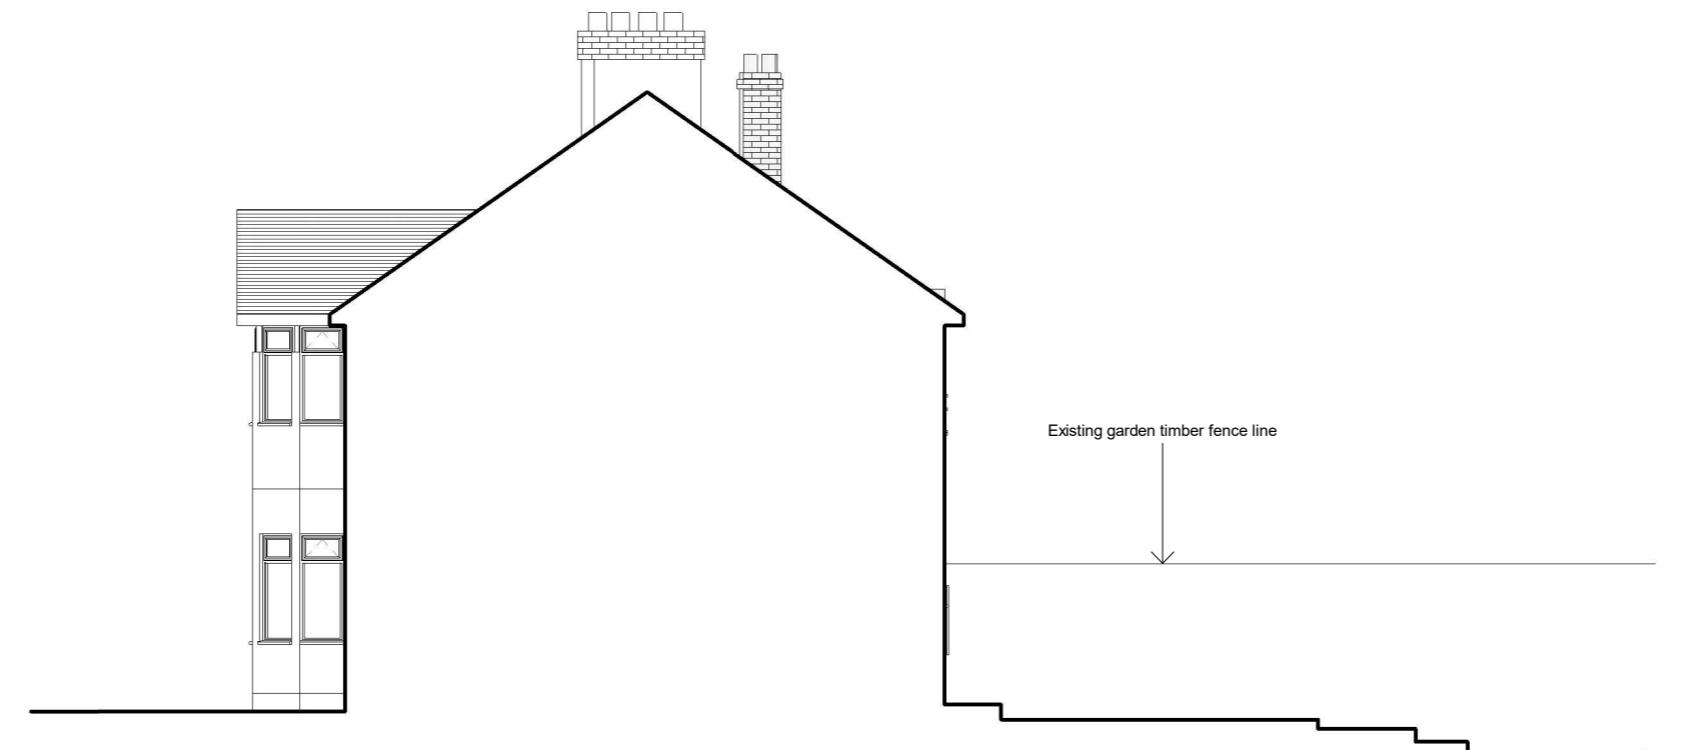

Existing

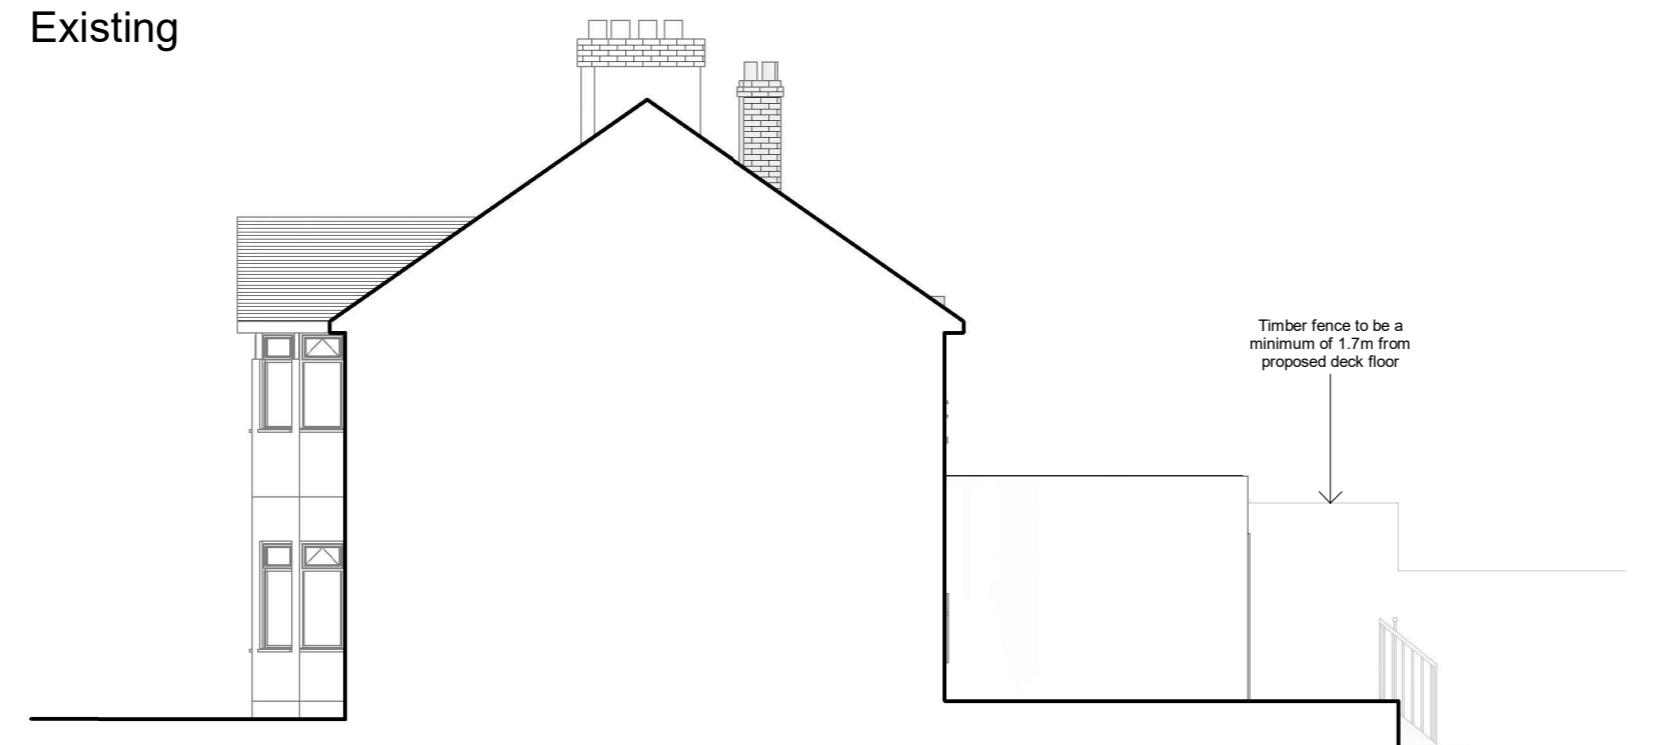

The legend consists of four entries, each with a colored square and text: 'EXISTING' (solid black square), 'DEMOLITION' (red square with diagonal hatching), 'SITE BOUNDARY' (red square with a thick border), and 'INDICATIVE STRUCTURE ABOVE (REFER TO SF INFORMATION)' (green dashed line).



*All dimensions are approximate only have been added for information purposes only.
Dimensions should be checked prior to construction or manufacture*