
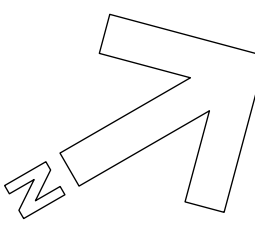


CONTRACTORS MUST CHECK ALL DIMENSIONS ON SITE. ONLY FIGURED DIMENSIONS ARE TO BE WORKED FROM. DISCREPANCIES MUST BE REPORTED TO THE ARCHITECT BEFORE PROCEEDING.
© THIS DRAWING IS COPYRIGHT

 

01 Branch Layout
1:100@A3

REVISION	BY	DATE	REVISION	BY	DATE

CONTRACTORS MUST CHECK ALL DIMENSIONS ON SITE. ONLY FIGURED DIMENSIONS ARE TO BE WORKED FROM. DISCREPANCIES MUST BE REPORTED TO THE ARCHITECT BEFORE PROCEEDING.
© THIS DRAWING IS COPYRIGHT

**PLANNING
APPLICATION**

CLIENT:
CORPORATE REAL ESTATE
PROJECT:
28 High Street,
Uxbridge,
UB8 1JN

PUBLIC	
DRAWING: Existing Ground Floor Plan	
DRAWING No: 21035 237 PA 01	SCALE: 1:100 @ A3 1:50 @ A1
DRAWN BY / OFFICE: JM LONDON	REVISION: