

General Notes:

All dimensions are in millimeters unless noted otherwise.
All dimensions to be verified on site.
For any discrepancies and omissions, it is recipient's responsibility to verify the same specifically with the designer.
The copyright of this drawing is held by Statim Build. No unauthorized use or copies are permitted without our consent.



Statim Build
Ealing House,
33 Hanger Lane,
London, W6 3HJ

Contact: 0207 459 4184
Email: support@statimbuild.com

Client:

Alan Rock

Project Title:

Loft Conversion

Project Address:

44 Mount Pleasant, Ruislip
HA4 9HG

Client ID:

564452143

Drawing Title


Date: 02.08.2021

Scale

1:100

A3

Drawn By: QA/SAR
Checked By: M.O
Approved By: DW
Drawing No.: SB21/WG/001
Revisions: 00

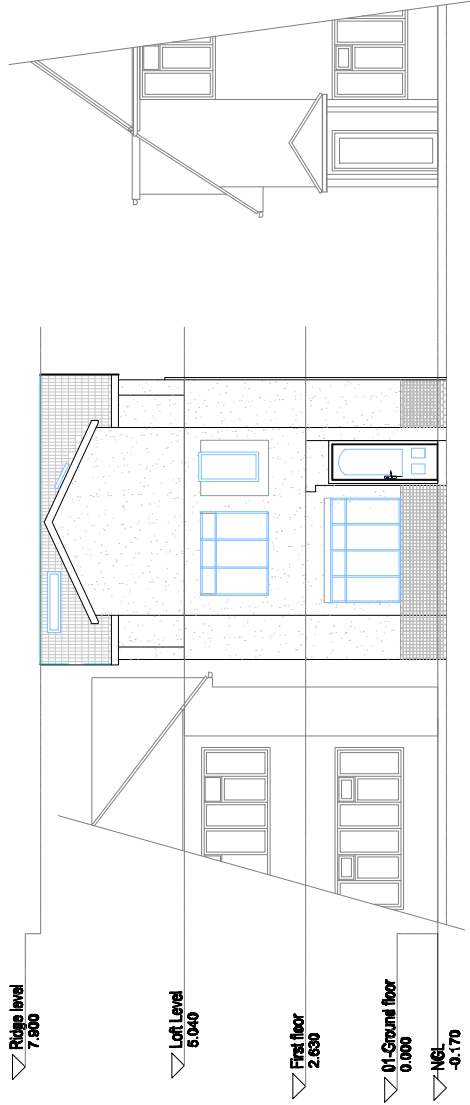

15 PROPOSED FRONT ELEVATION
SCALE 1:100 @ A3



16 PROPOSED REAR ELEVATION
SCALE 1:100 @ A3



PREVIOUS APPLICATION
FOR OUTBUILDING WILL
NO LONGER GO AHEAD