


General Notes:
All dimensions are in millimeters unless noted otherwise.
All dimensions to be verified on site.
For any discrepancies and omissions, it is recipient's responsibility to verify the same specifically with the designer.
The copyright of this drawing is held by Statim Build. No unauthorized use or copies are permitted without our consent.




Statim Build
Editor House,
33 Hanger Lane,
London, W6 3HJ
Contact: 0207 459 4164
Email: support@statimbuild.com

Client:	Alan Rock
Project Title:	Loft Conversion
Project Address:	44 Mount Pleasant, Ruslip HA4 9HG
Client ID:	564452143


Drawing Title	Date: 03.08.2022
Scale	1:100
Drawn By: QA/SAR	Checked By: M.O
Drawing No.	Approved By: DW
Revisions	SB21/WG/001
	00

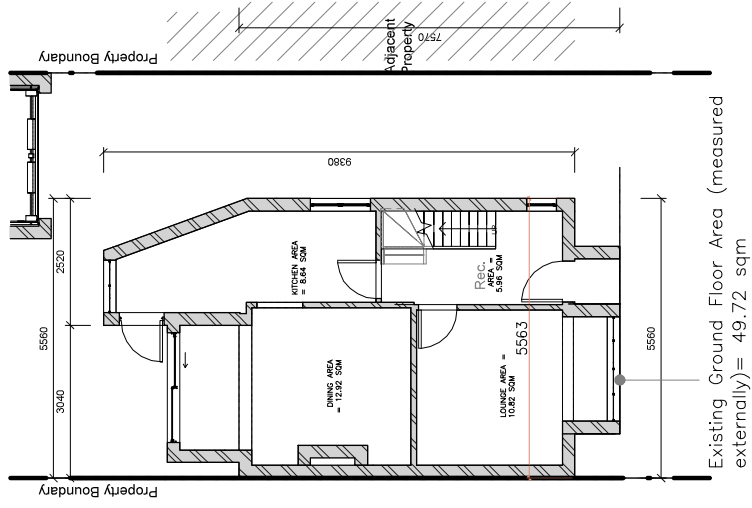

1 Ground floor - Existing
0 SCALE 1 : 100

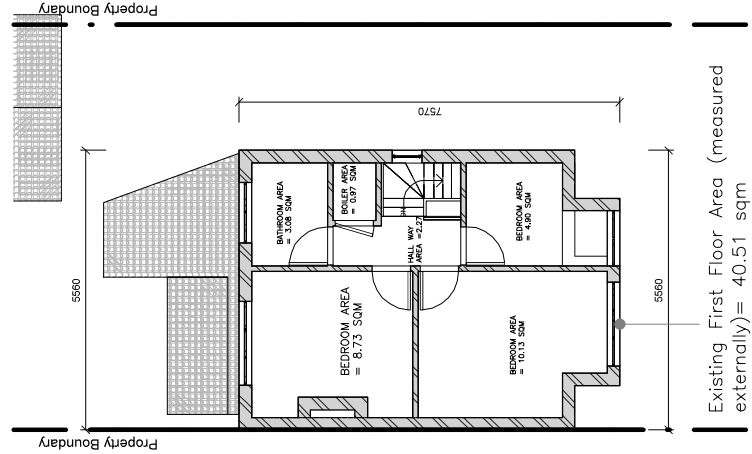

5 First floor - Existing
110 SCALE 1 : 100

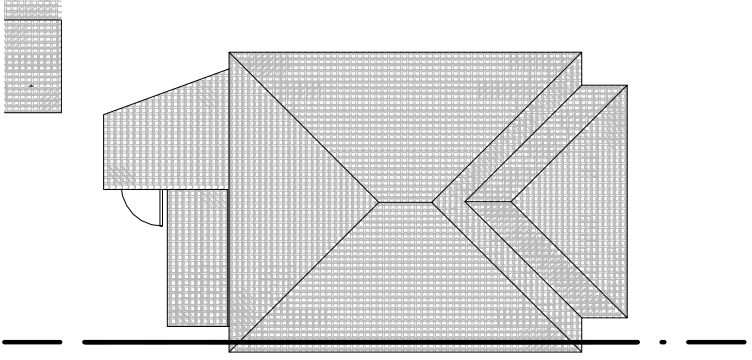

6 Roof Plan- Existing
110 SCALE 1 : 100

