


General Notes:
All dimensions are in millimeters unless noted otherwise.
All dimensions to be verified on site.
For any discrepancies and omissions, it is recipient's responsibility to verify the same specifically with the designer.
The copyright of this drawing is held by Statim Build. No unauthorized use or copies are permitted without our consent.



Statim Build
Edling House,
33 Hanger Lane,
London, W6 3HJ
Contact: 0207 459 4164
Email: support@statimbuild.com

Client:	Alan Rock
Project Title:	Loft Conversion
Project Address:	44 Mount Pleasant, Ruislip HM4 9HG
Client ID:	564452143

Drawing Title	DATE: 02/06/2021
Scale	1:100
Drawn By	QA/SAR
Checked By	M.O
Approved By	DW
Drawing No.	SB21/WG/001
Revisions	00

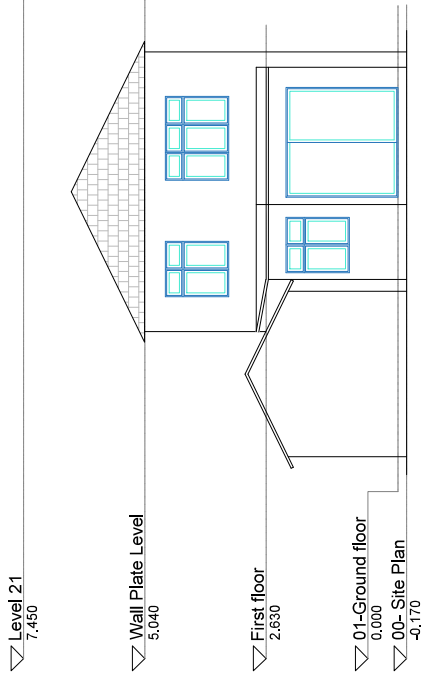

7 South elevation - Existing
200 \$SCALE 1 : 100

8 North elevation - Existing
200 \$SCALE 1 : 100

