

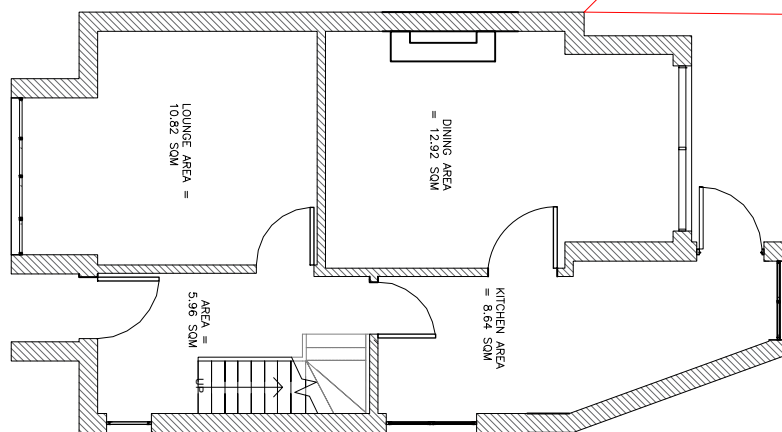


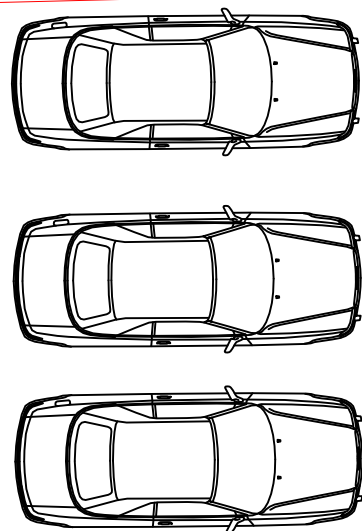

Existing Ground Floor Area (measured externally)= 49.72 sqm

4 EXISTING GROUND FLOOR PLAN

SCALE 1:100 @ A3

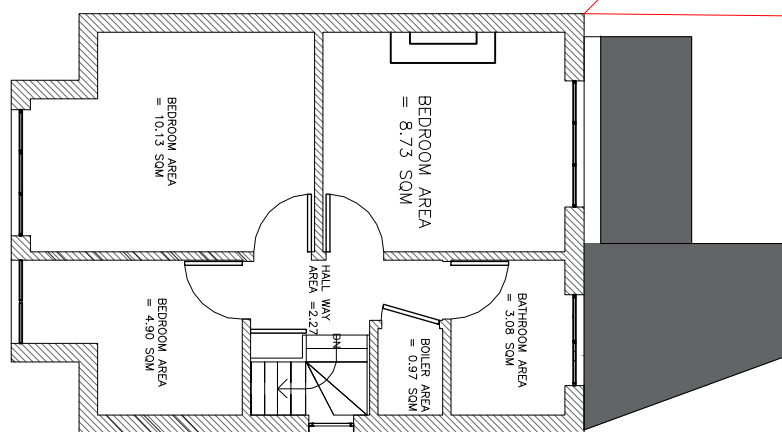

Existing First Floor Area (measured externally)= 40.51 sqm

5 EXISTING FIRST FLOOR PLAN

SCALE 1:100 @ A3



General Notes:

All dimensions are in millimeters unless noted otherwise.
All dimensions to be verified on site.
For any discrepancies and omissions, it is recipient's responsibility to verify the same specifically with the designer.
The copyright of this drawing is held by Statim Build. No unauthorized use or copies are permitted without our consent.



Statim Build
Ealing House,
33 Hanger Lane,
London, W5 3HJ

Contact: 0207 459 4194
Email: support@statimbuild.com

Client:

Alan Rock

Project Title:

Loft conversion

Project Address:

44 Mount Pleasant,
Ruislip HA4 9HG, UK

Client ID:

564452143

Drawing Title Date: 19.08.2022

Existing plans

Scale
1:200

A3

Drawn By: ZA Checked By: HM Approved By: AR

Drawing No. SB22/AR/003 Revisions 01