


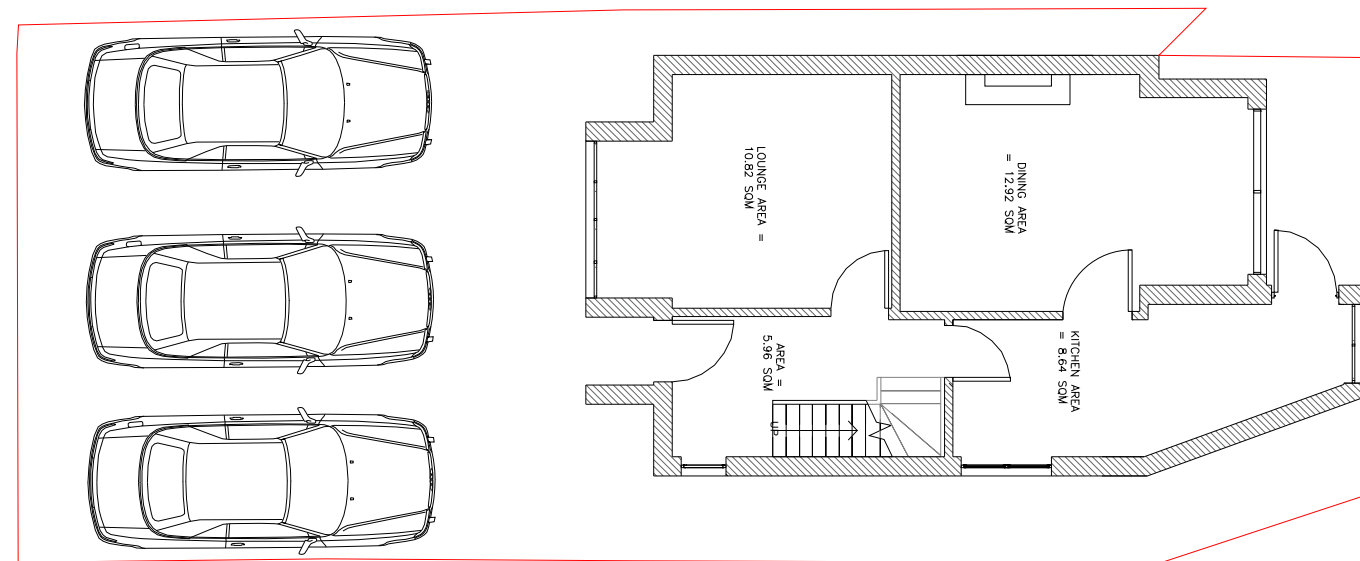


Existing Ground Floor Area (measured externally)= 49.72 sqm

**4 EXISTING GROUND FLOOR PLAN**  
SCALE 1:100 @ A3



Existing Garden Area (measured externally)= 102.71 sqm

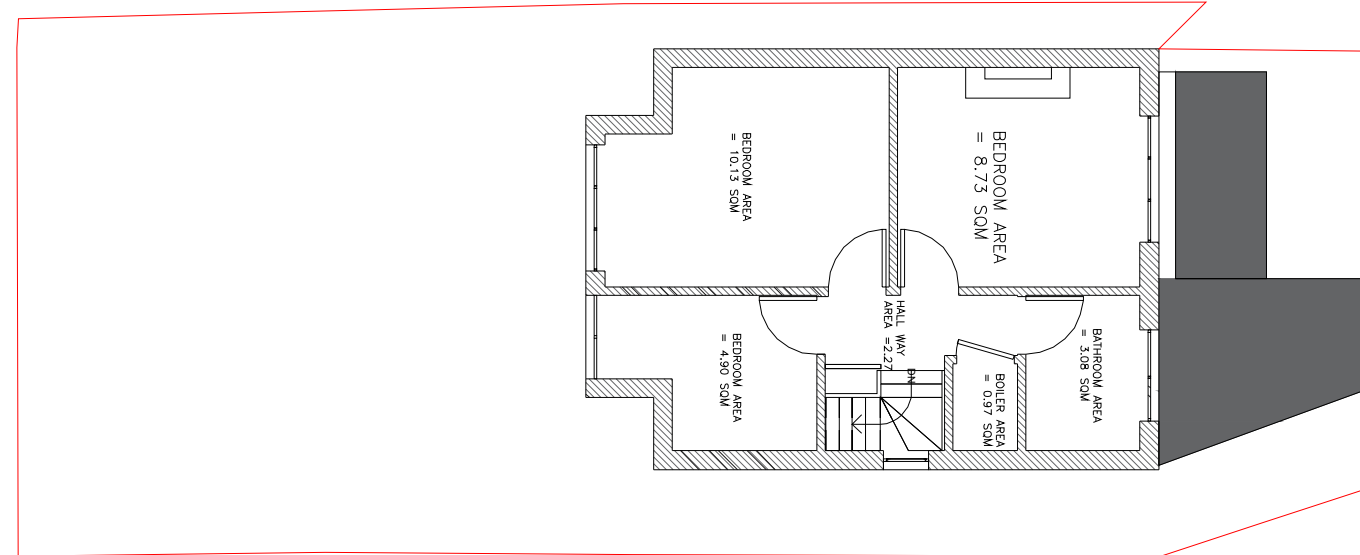

Existing First Floor Area (measured externally)= 40.51 sqm

**5 EXISTING FIRST FLOOR PLAN**  
SCALE 1:100 @ A3



General Notes:  
All dimensions are in millimeters unless noted otherwise.  
All dimensions to be verified on site.  
For any discrepancies and omissions, it is recipient's responsibility to verify the same specifically with the designer.  
The copyright of this drawing is held by Statim Build. No unauthorized use or copies are permitted without our consent.



Statim Build  
Ealing House,  
33 Hanger Lane,  
London, W5 3HJ  
  
Contact: 0207 459 4194  
Email: support@statimbuild.com

|                                           |  |  |
|-------------------------------------------|--|--|
| Client:                                   |  |  |
| Alan Rock                                 |  |  |
| Project Title:                            |  |  |
| Double Rear Extension                     |  |  |
| Project Address:                          |  |  |
| 44 Mount Pleasant,<br>Ruislip HA4 9HG, UK |  |  |
| Client ID:                                |  |  |
| 564452143                                 |  |  |

|                |             |                  |
|----------------|-------------|------------------|
| Drawing Title  |             | Date: 01.09.2022 |
| Existing plans |             |                  |
| Scale          |             | A3               |
| 1:200          |             |                  |
| Drawn By:      | Checked By: | Approved By:     |
| ZA             | HM          | AR               |
| Drawing No.    |             | Revisions        |
| SB22/AR/003    |             | 01               |