



General Notes:
 All dimensions are in millimeters unless noted otherwise.
 All dimensions to be verified on site.
 For any discrepancies and omissions, it is recipient's responsibility to verify the same specifically with the designer.
 The copyright of this drawing is held by Statim Build. No unauthorized use or copies are permitted without our consent.

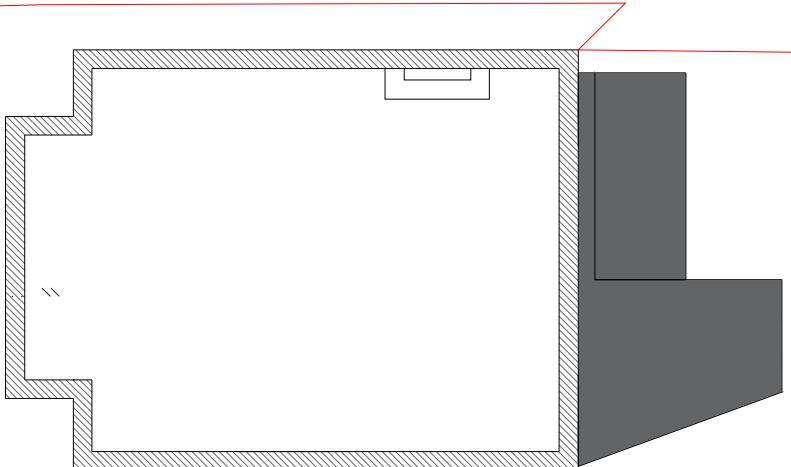


Existing Loft Floor Area (measured externally) = 40.51 sqm

6 EXISTING LOFT PLAN
 SCALE 1:100 @ A3

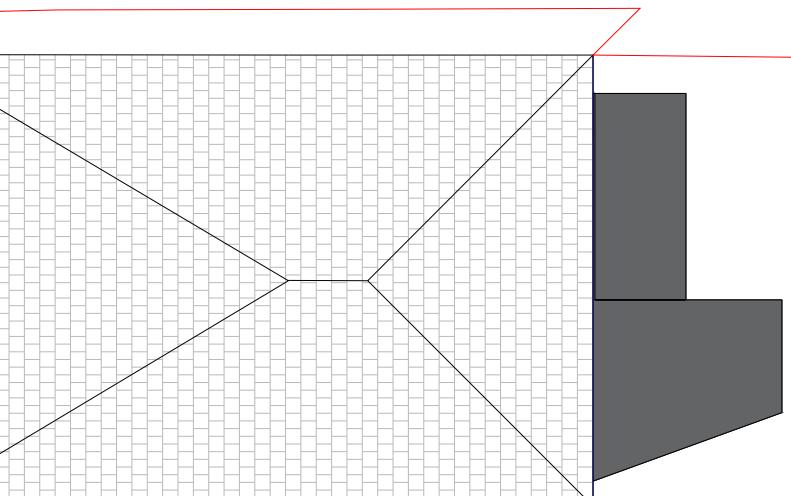

7 EXISTING ROOF PLAN
 SCALE 1:100 @ A3

 

Statim Build
 Ealing House,
 33 Hanger Lane,
 London, W5 3HJ

Contact: 0207 459 4194
 Email: support@statimbuild.com

Client:
 Alan Rock
 Project Title:
 Double Rear Extension
 Project Address:
 44 Mount Pleasant,
 Ruislip HA4 9HG, UK
 Client ID:
 564452143

Drawing Title	Date: 01.09.2022
Existing plans	
Scale	1:200
Drawn By: ZA	Checked By: HM
Approved By: AR	
Drawing No. SB22/AR/004	Revisions 01