


General Notes:  
 All dimensions are in millimeters unless noted otherwise.  
 All dimensions to be verified on site.  
 For any discrepancies and omissions, it is recipient's responsibility to verify the same specifically with the designer.  
 The copyright of this drawing is held by Statim Build. No unauthorized use or copies are permitted without our consent.

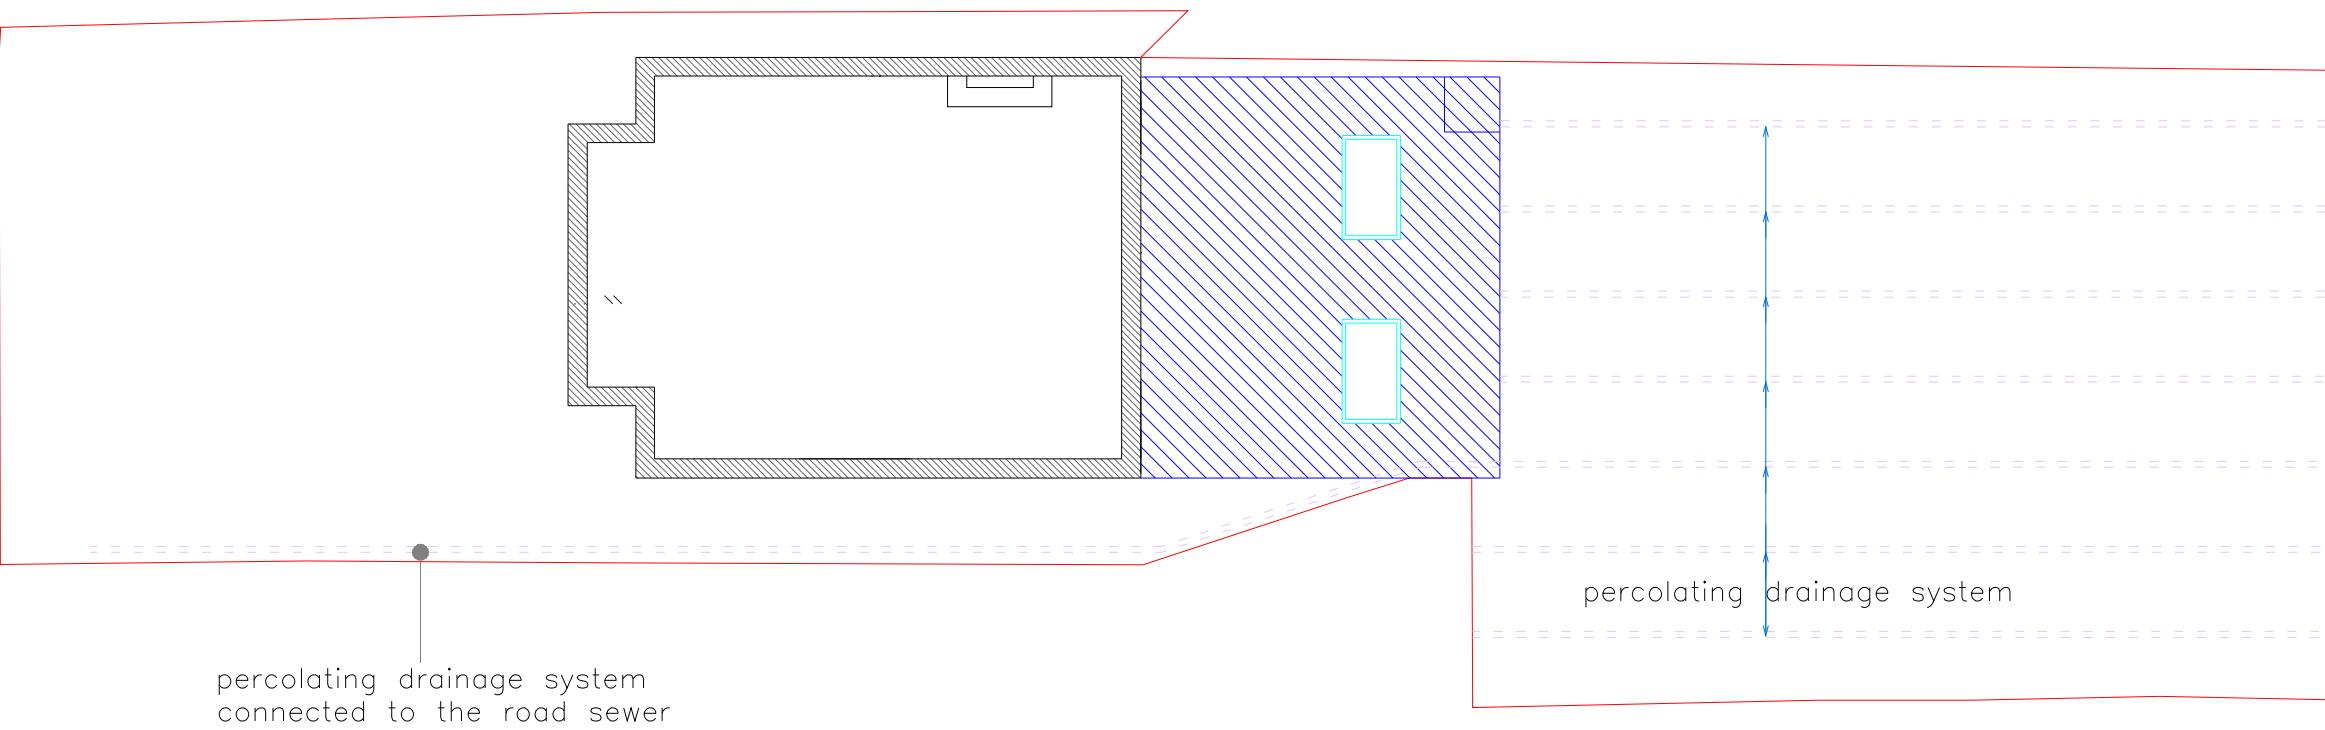

**14 PROPOSED LOFT PLAN**  
SCALE 1:100 @ A3




Statim Build  
Ealing House,  
33 Hanger Lane,  
London, W5 3HJ

Contact: 0207 459 4194  
Email: support@statimbuild.com

Client:  
Alan Rock  
Project Title:  
Double Rear Extension  
Project Address:  
44 Mount Pleasant,  
Ruislip HA4 9HG, UK  
Client ID:  
564452143

Drawing Title: Date: 12.12.2022  
Proposed Floor Plan  
Scale: 1:100 A3  
Drawn By: ZA Checked By: DP Approved By: AR  
Drawing No. SB22/AR/008 Revisions 02

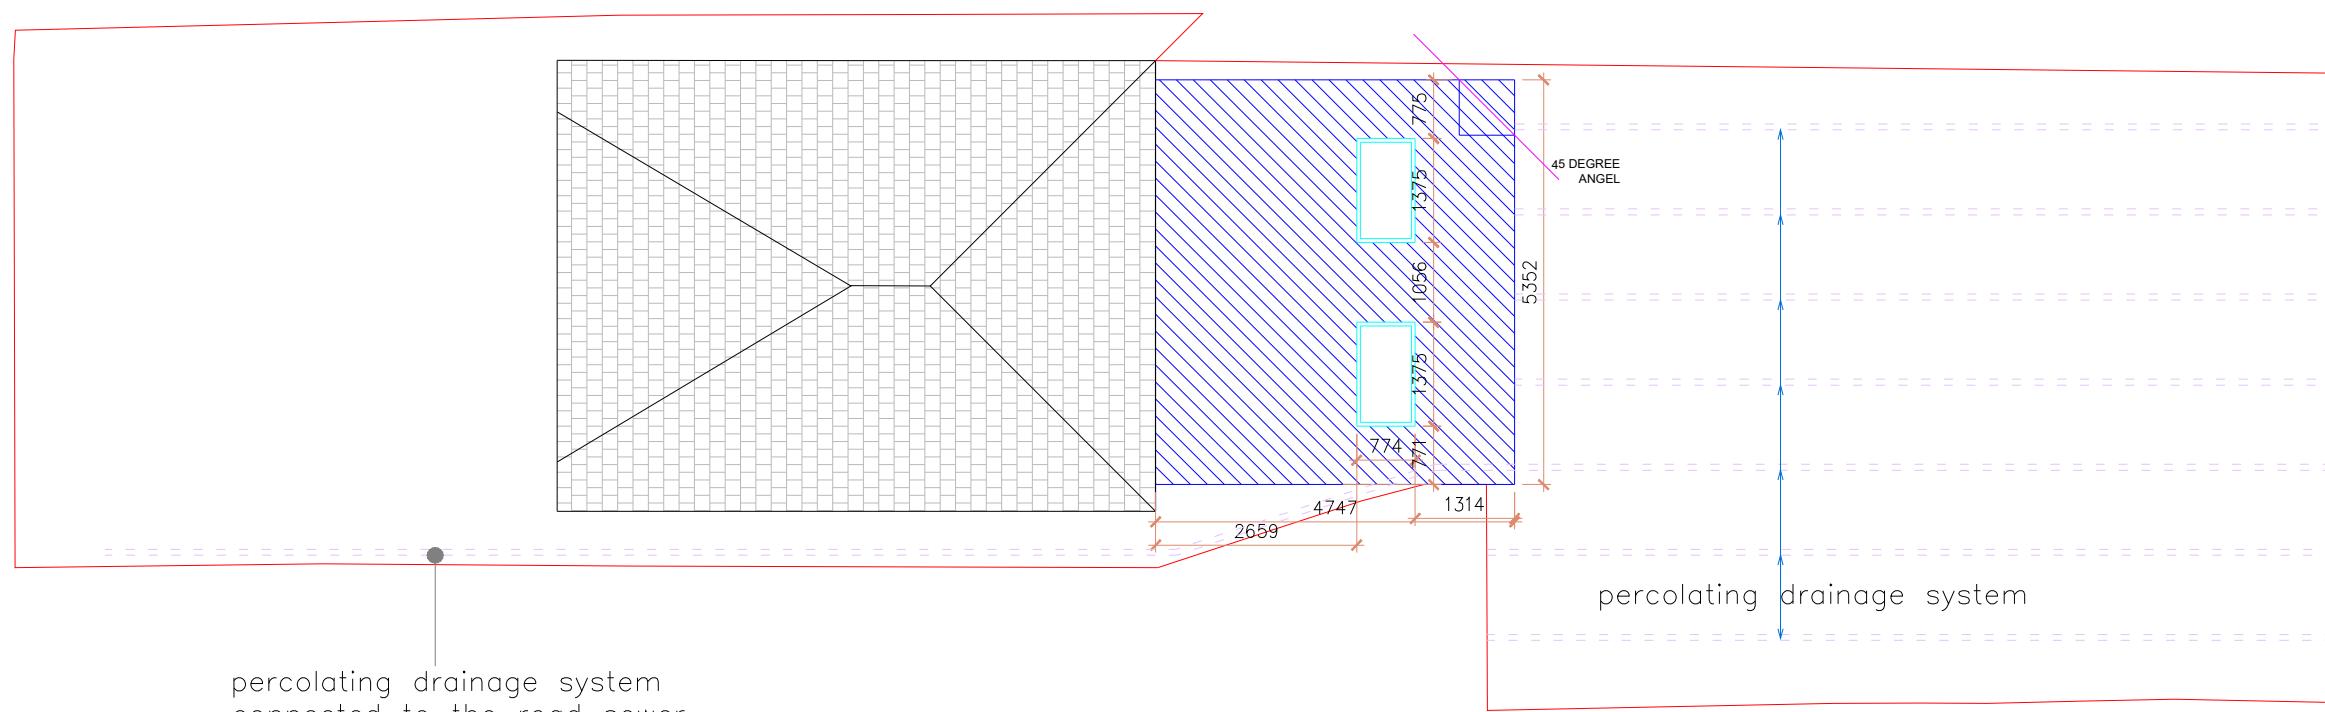

**15 PROPOSED ROOF PLAN**  
SCALE 1:100 @ A3

PREVIOUS APPLICATION  
FOR OUTBUILDING WILL  
NO LONGER GO AHEAD

0 1 2 3 4 5 10M