



PLANNING DRAWING


EXISTING GROUND FLOOR LAYOUT (1:50)

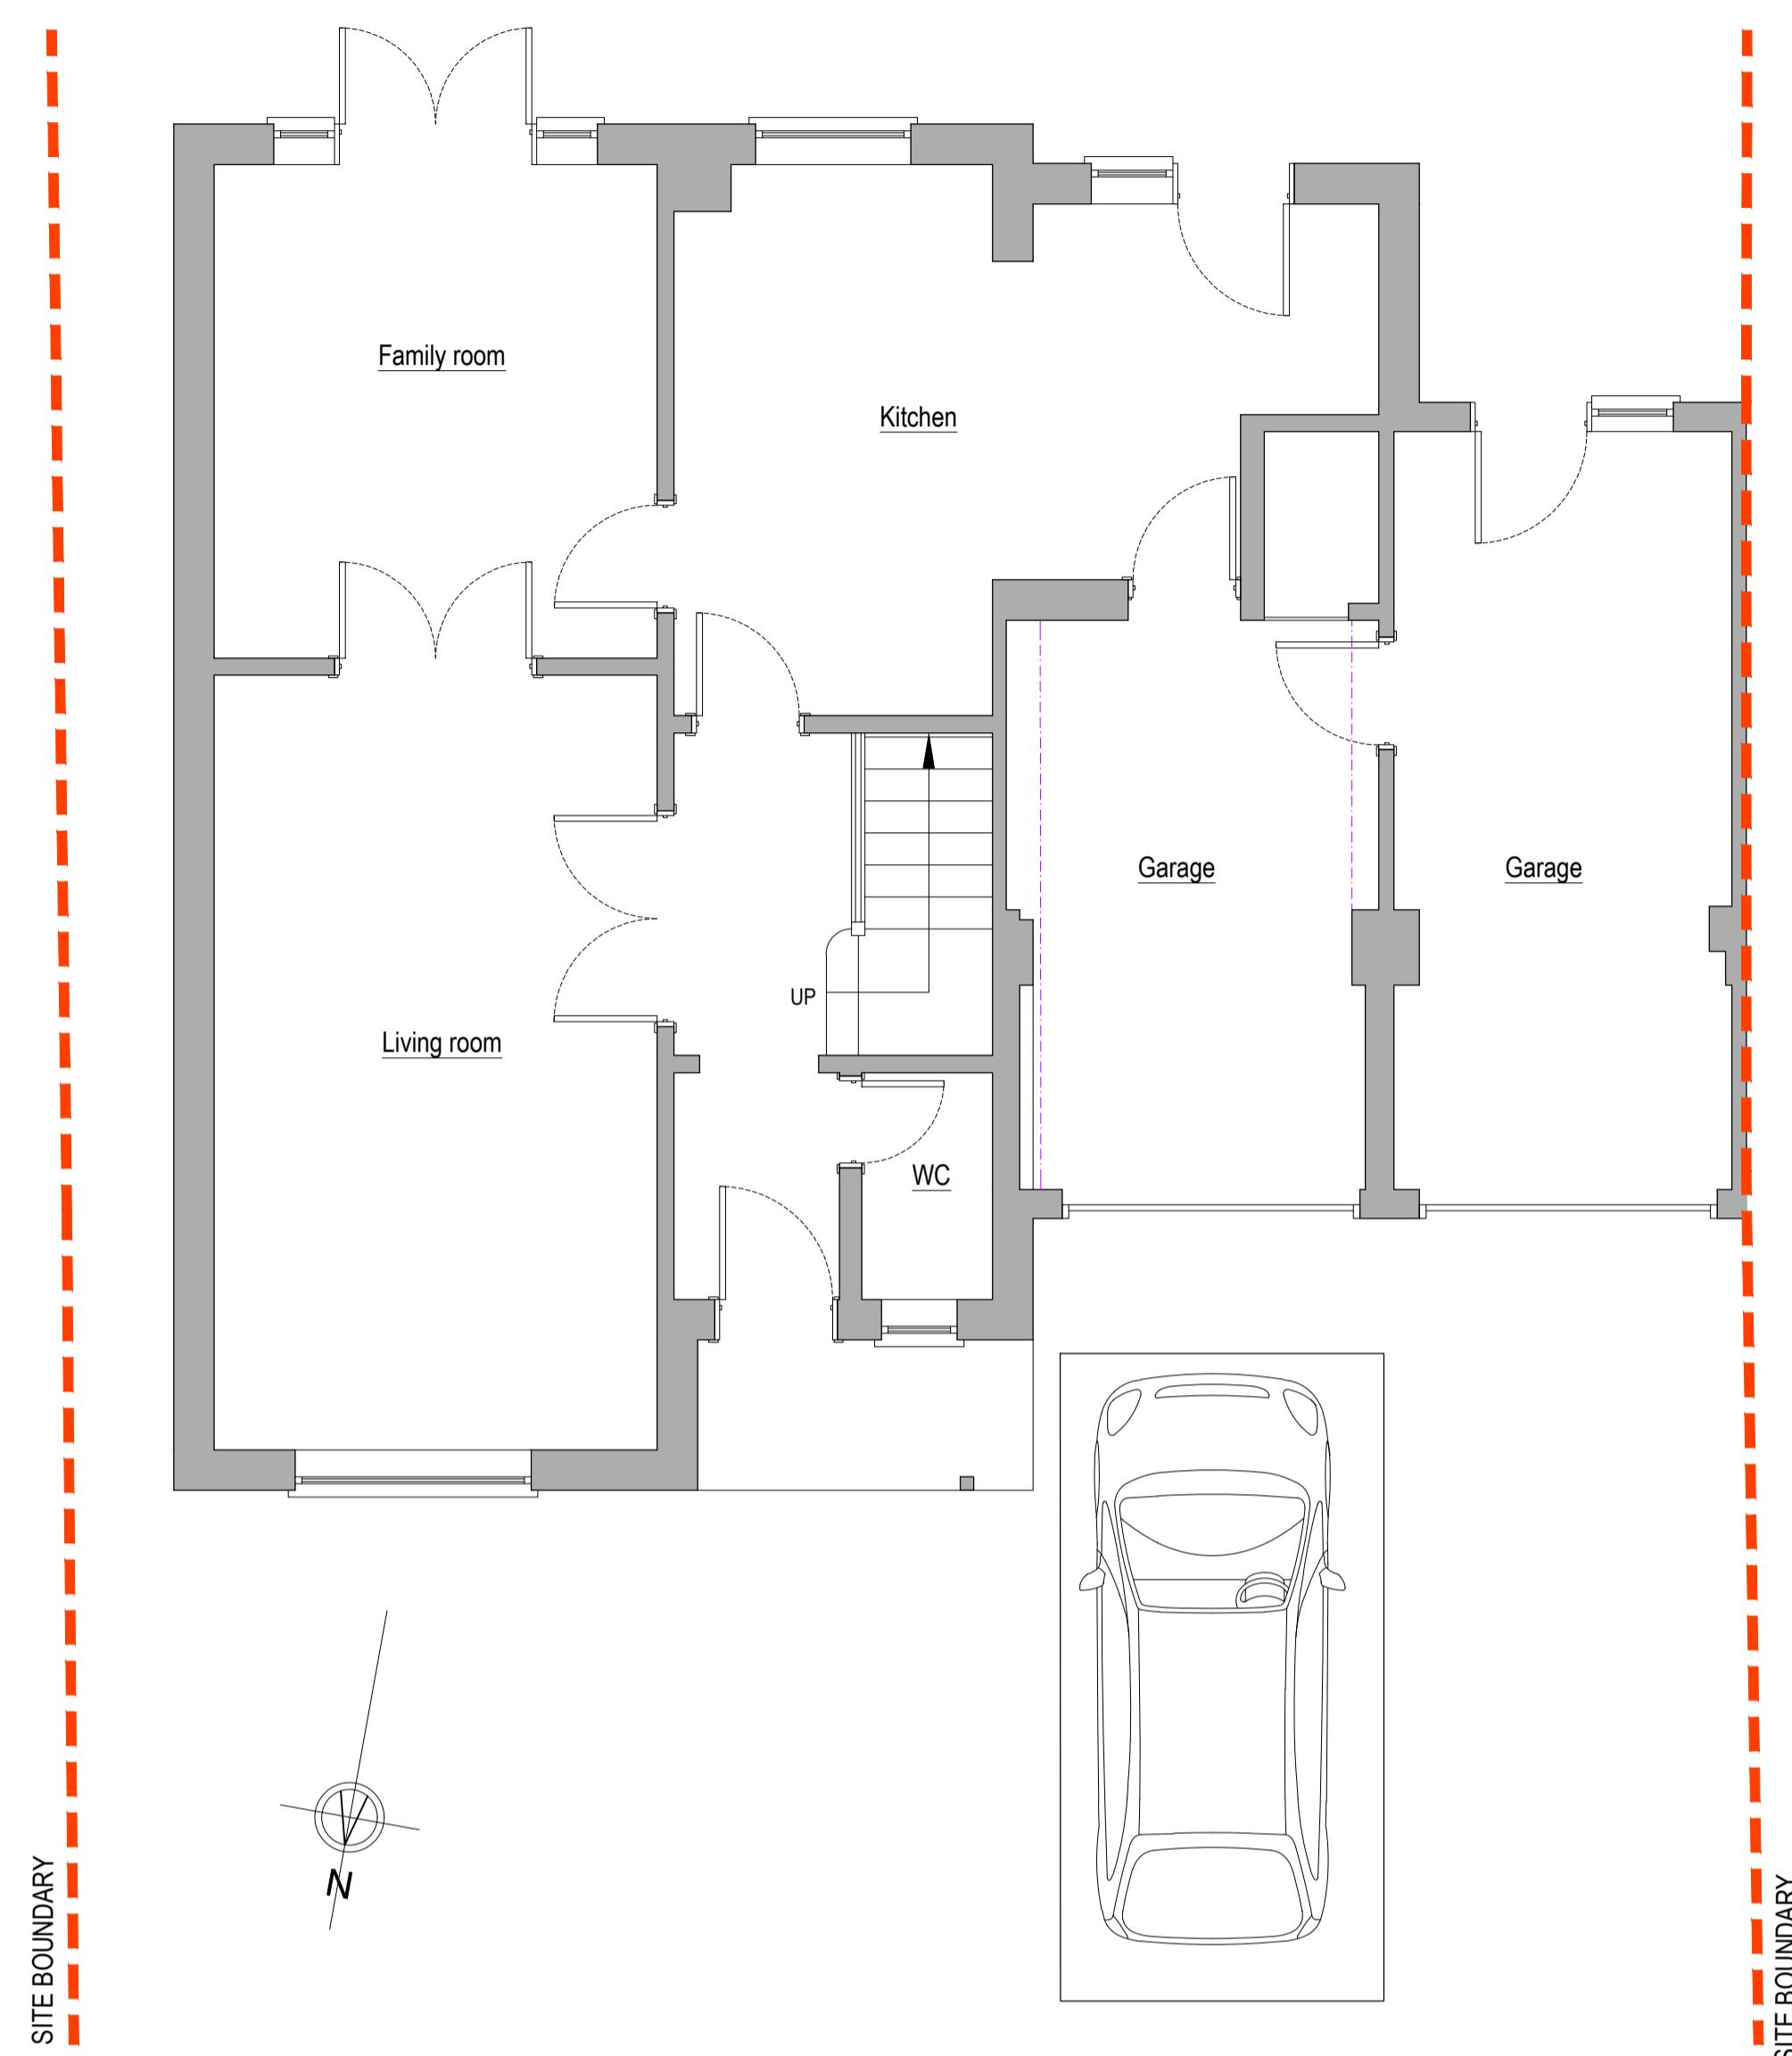

PROPOSED GROUND FLOOR LAYOUT (1:50)

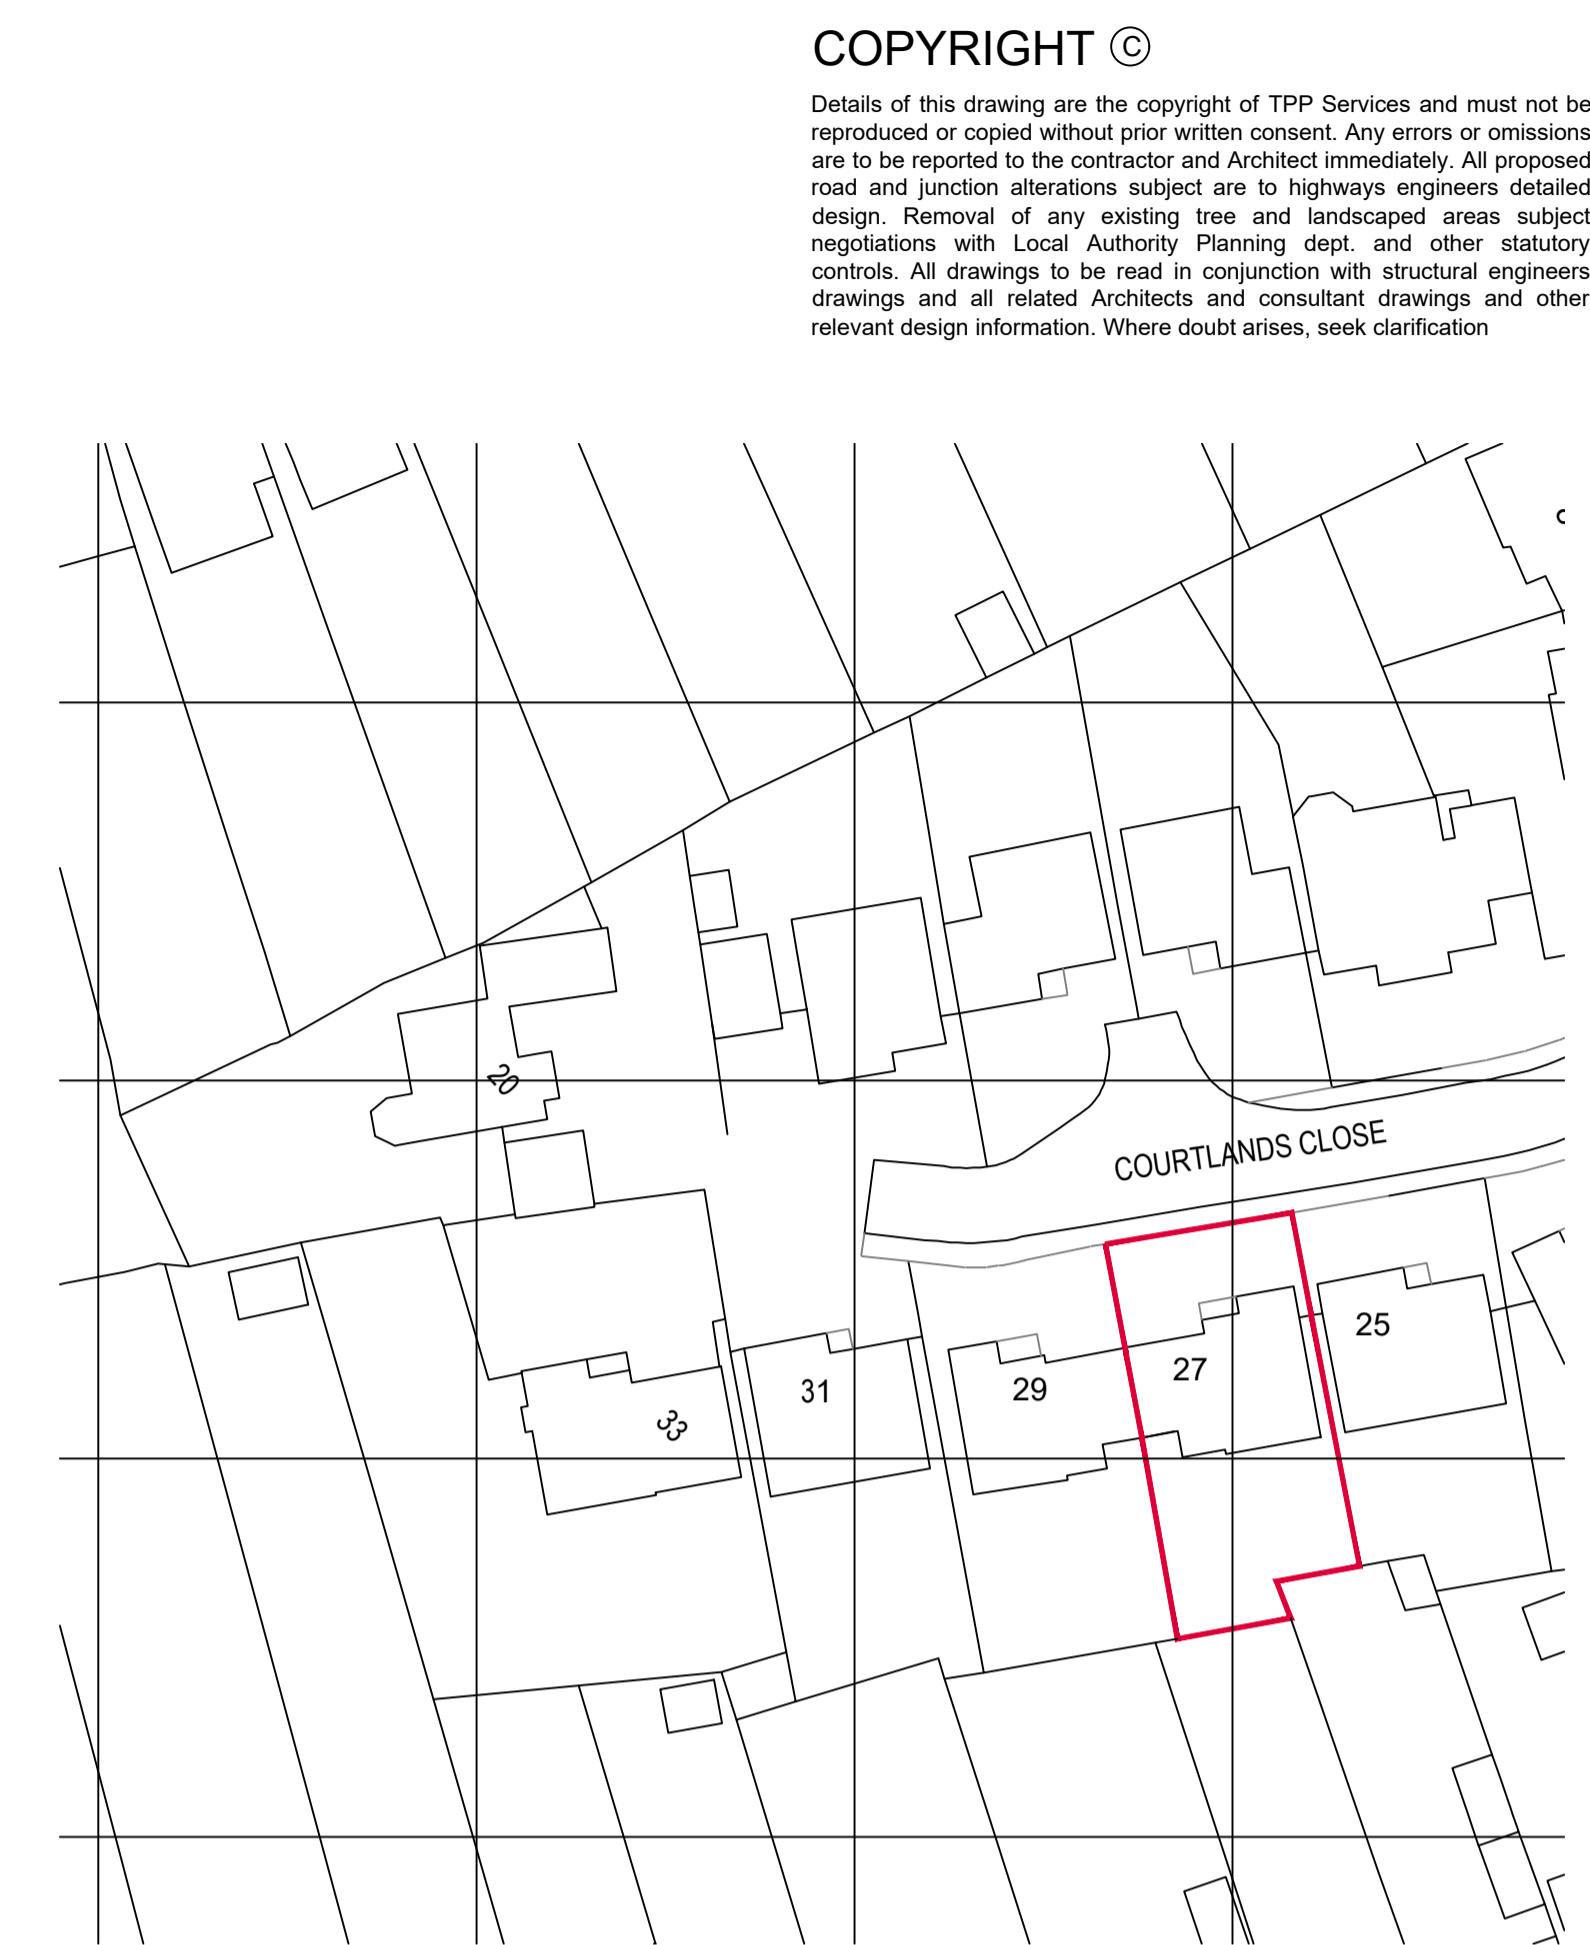


PROPOSED BLOCK PLAN (1:500)

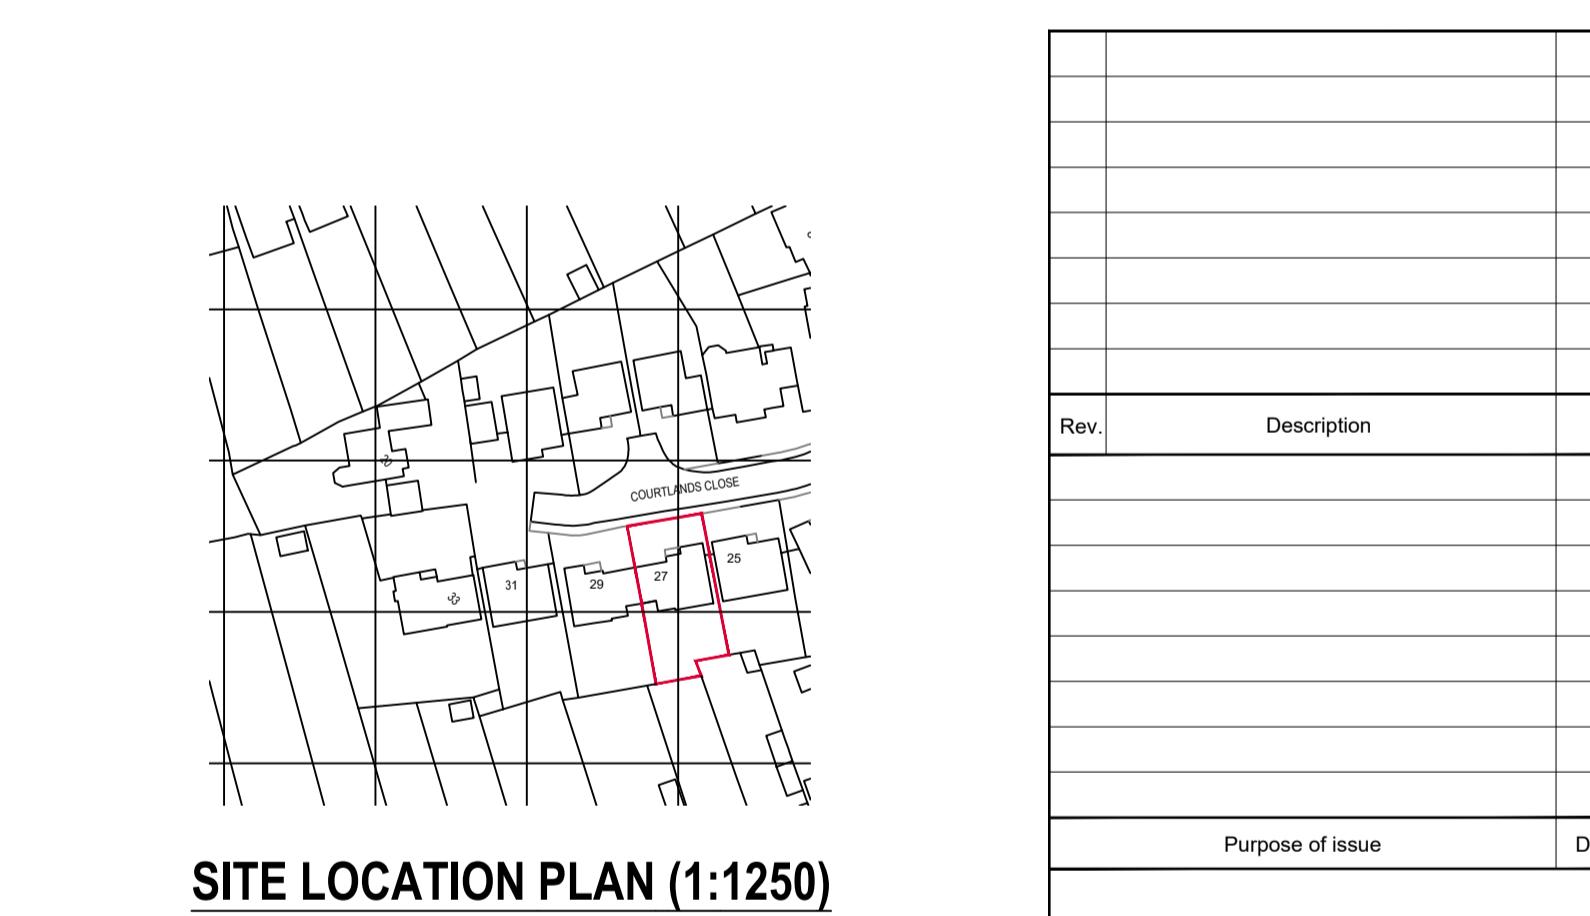

SITE LOCATION PLAN (1:1250)



EXISTING FRONT ELEVATION (1:50)

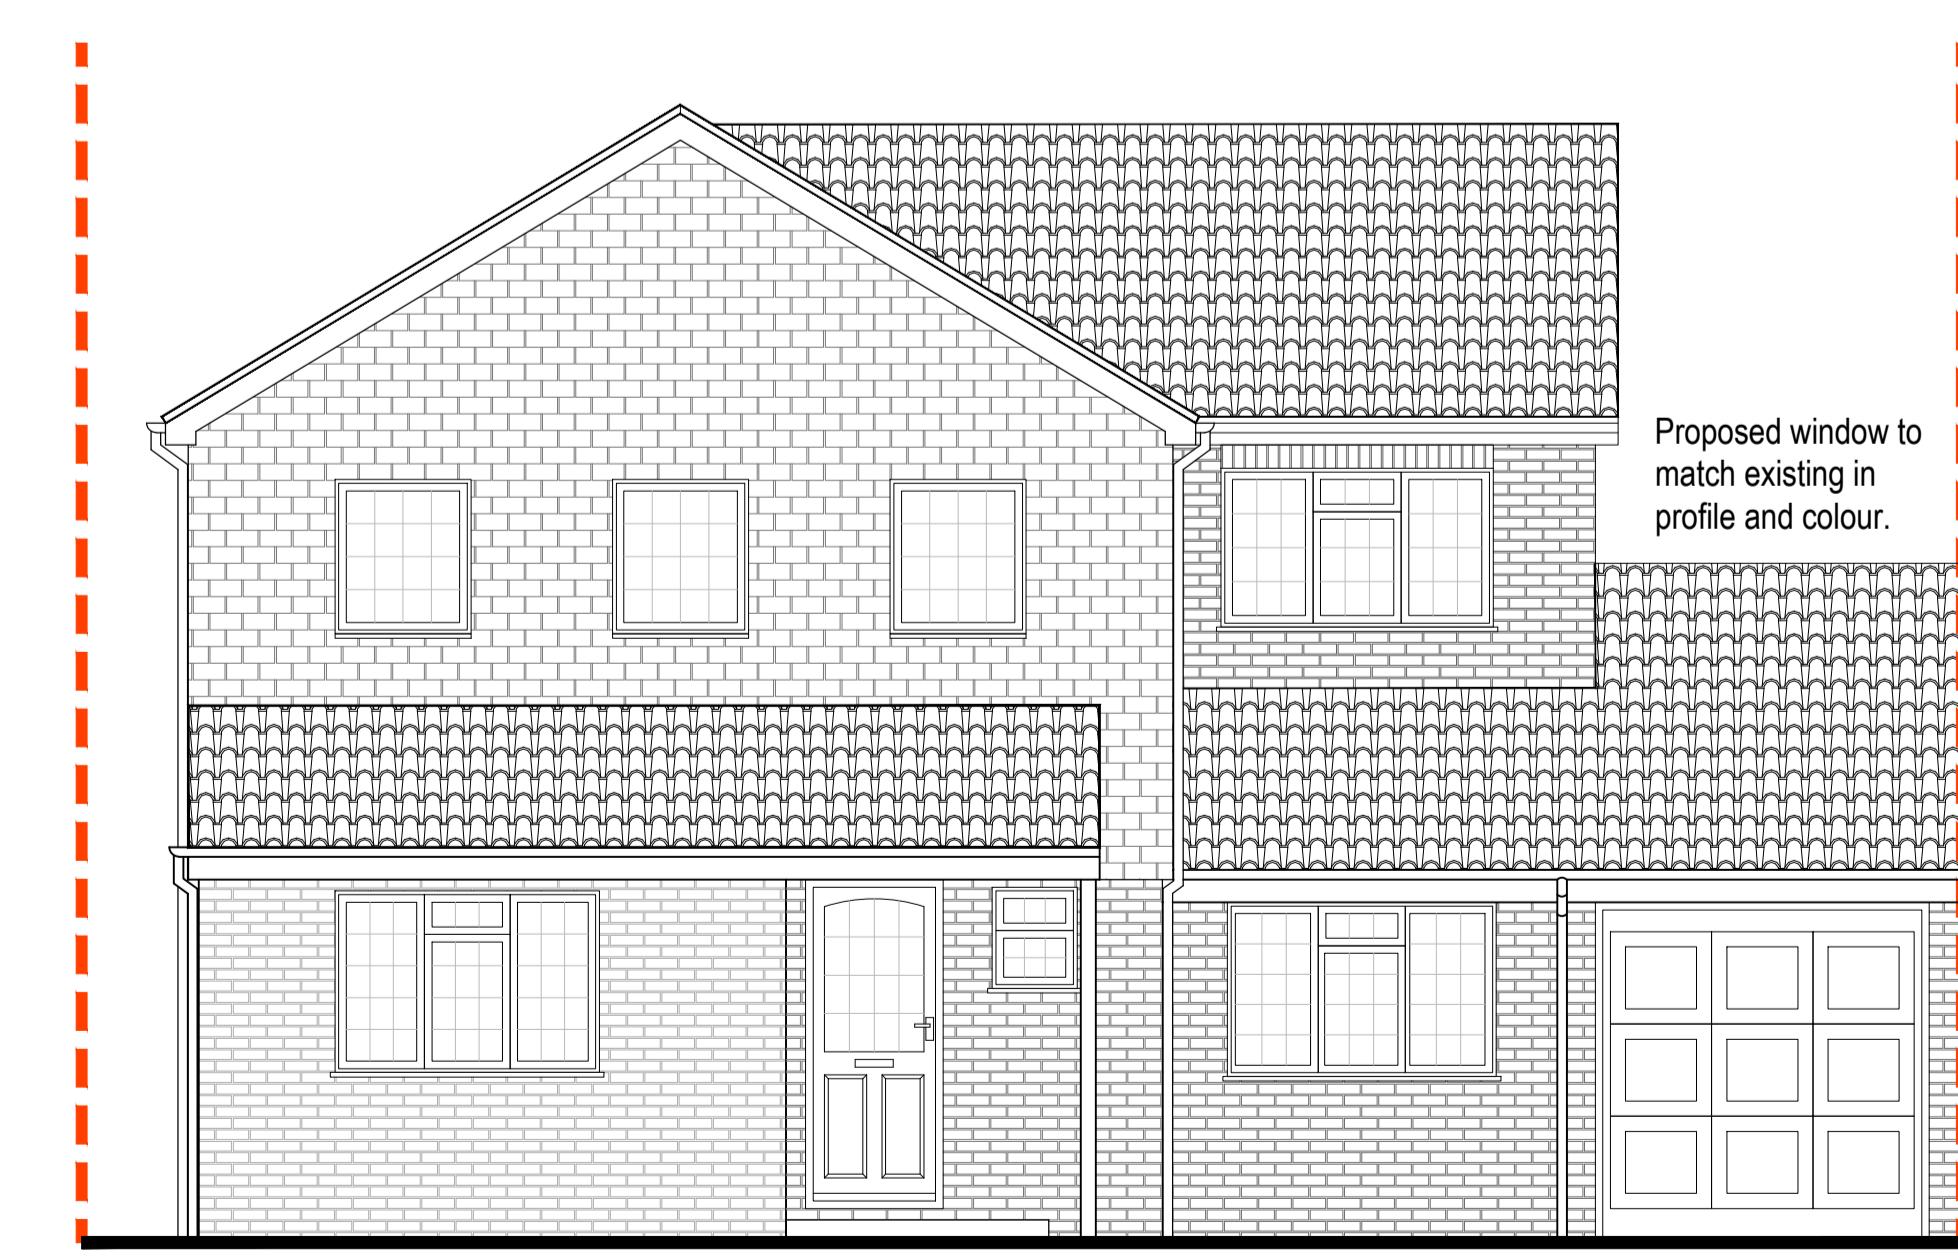

PROPOSED FRONT ELEVATION (1:50)

COPYRIGHT ©
 Details of this drawing are the copyright of TPP Services and must not be reproduced or copied without prior written consent. Any errors or omissions are to be reported to the contractor and Architect immediately. All proposed road and junction alterations subject to highways engineers detailed design. Removal of any existing tree and landscaped areas subject to negotiations with Local Authority Planning dept. and other statutory controls. All drawings to be read in conjunction with structural engineers drawings and all related Architects and consultant drawings and other relevant design information. Where doubt arises, seek clarification

Rev.	Description	
Purpose of issue Date		
 TP LTD		
Project		
27 COURTLANDS CLOSE, RUISLIP, HA4 8AX		
Title		
A1 ORIGINAL PLOT SIZE		
EXISTING, PROPOSED LAYOUTS, ELEVATIONS, PROPOSED BLOCK & SITE LOCATION PLANS		
Original Scale	Drawn AS	Checked JSL
N/A	DEC 22	DEC 22
Drawing Number		Rev
TPP20231222-01		

SCALE 1:1250 (METRES)
 0 25 50 75 100 125
 SCALE 1:500 (METRES)
 0 20 30 40 50
 SCALE 1:50 (METRES)
 0 1 2 3 4 5

© Crown copyright and database rights 2023 OS 100042766