



1 Proposed East Elevation in context

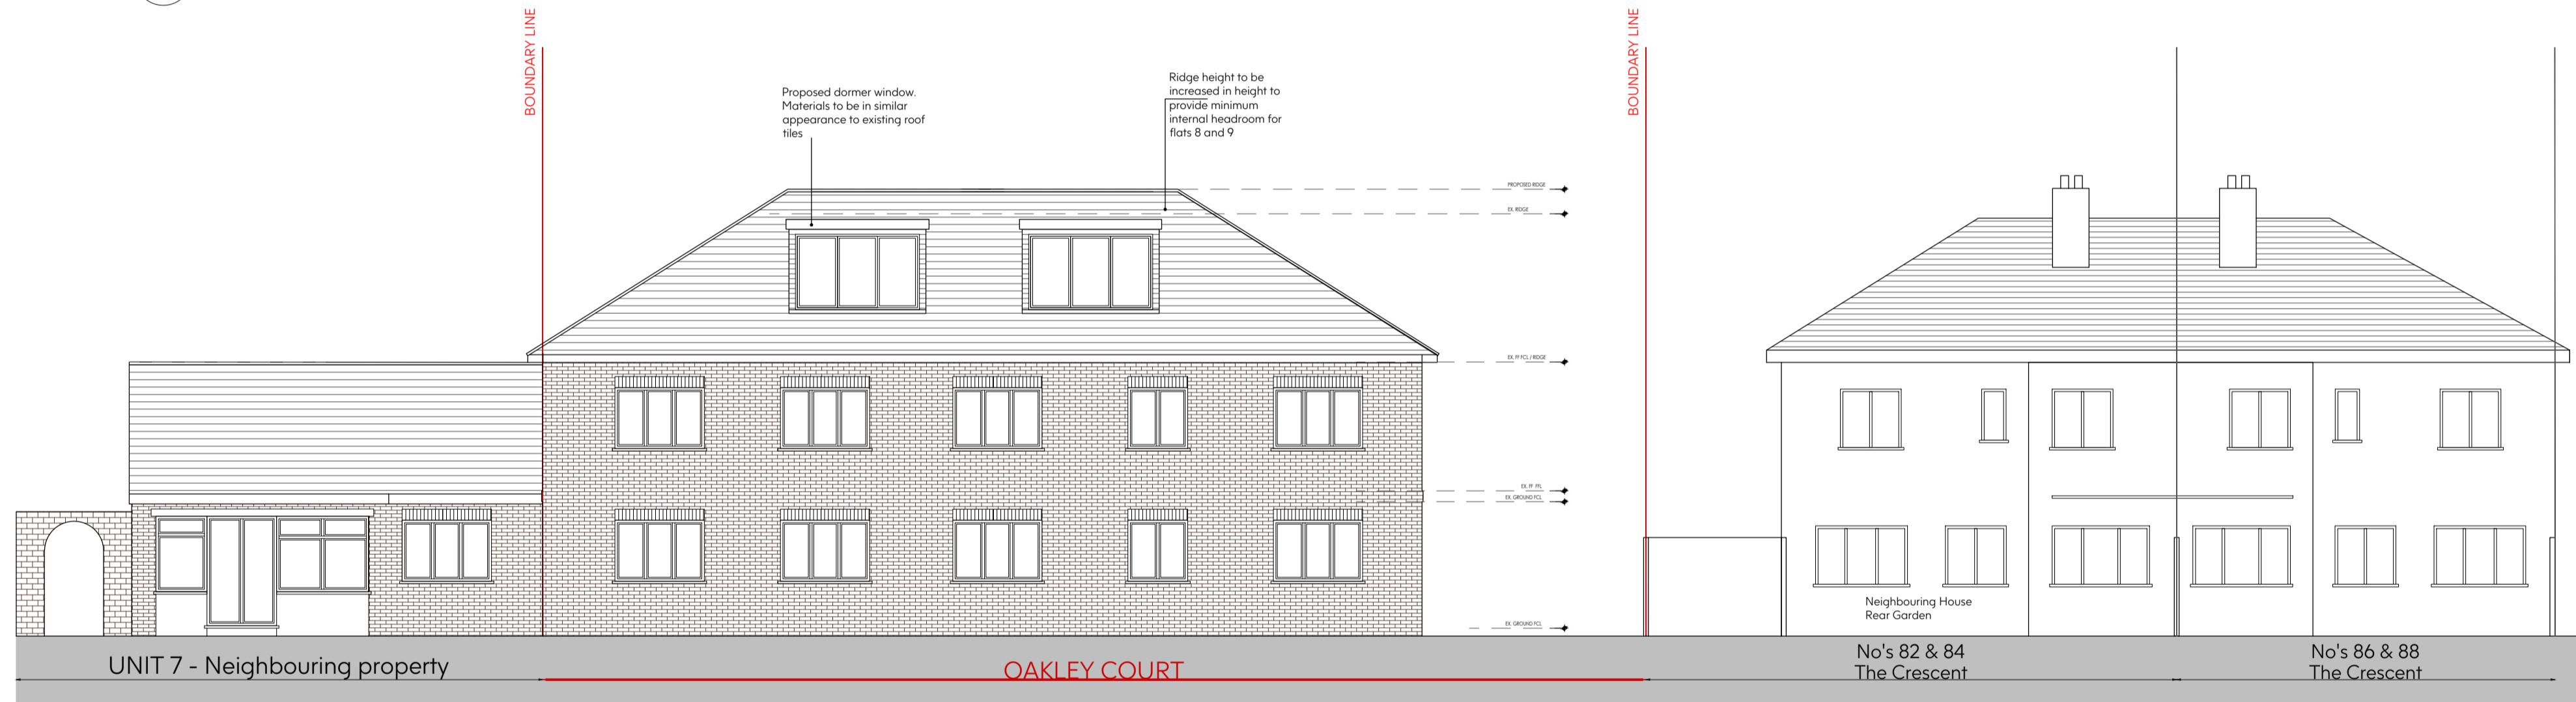

2 Proposed West Elevation in context

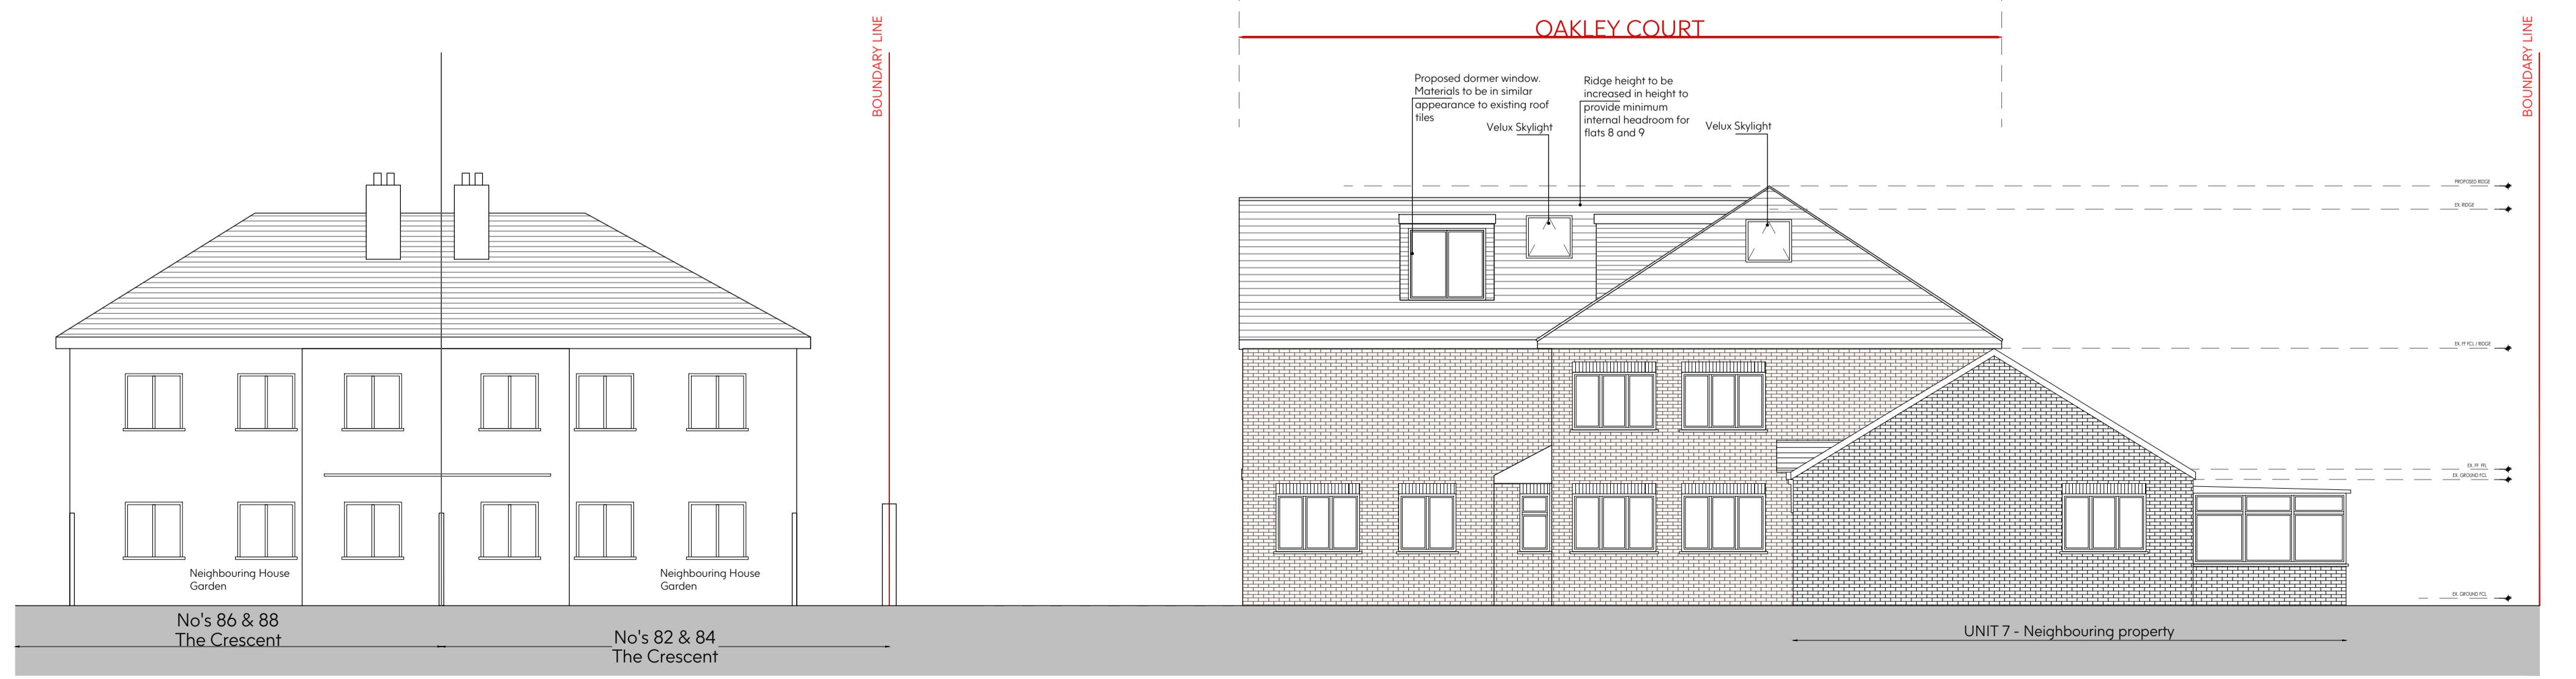

SCALE BAR 1:100



<p>Notes:</p> <ol style="list-style-type: none"> 1. Drawing must be used solely for the status indicated only 2. All dimensions and setting out shall be checked and confirmed and any discrepancies to be reported to the Architect prior to commencement of any work. 3. This is a CAD Drawing. Under no circumstances shall manual alterations be made. Figured dimensions take preference to scale. 		
<p>Disclaimer: The hard copy accompanying the electronic date is the legal. Copyright is Reserved.</p>		
Rev:	Description:	Date:
A	Revised proposal & submission	21/06/23

Albert House,
256-260 Old Street, London,
EC1V 9NN, United Kingdom

+44 (0) 20 7254 5671
seesaw-studios.com
info@seesaw-studios.com

Project:
Oakley Court, 80A The Crescent,
Harlington, UB3 5NS

Drawing Title:

Proposed Elevations in context

Date: Drawing Status:

May 2021 Planning

Drawing Number: Revision

SE 1607 - 09/P1 A

Scale: Drawn By:

1:100 @ A1 TK