



① APPROVED Front Elevation (Cycle Storage)

Scale 1:50

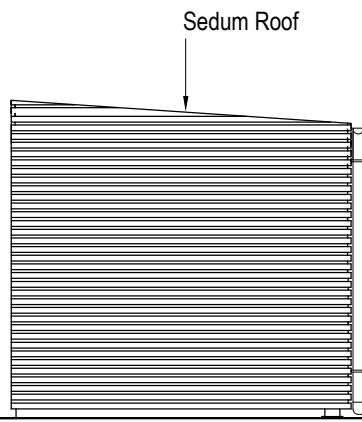

② APPROVED Side Elevation (Cycle Storage)

Scale 1:50

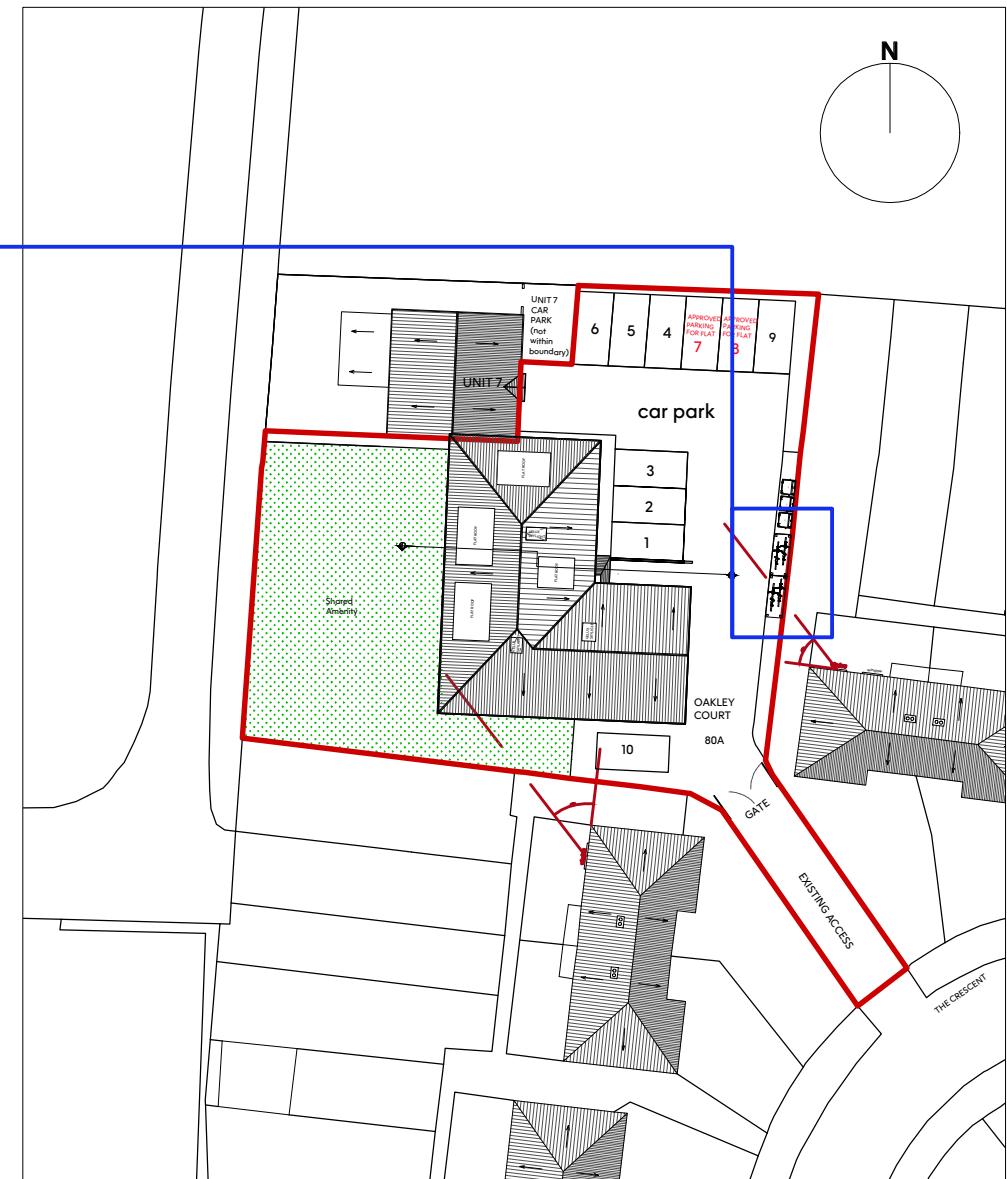

① APPROVED Key Plan

Scale 1:500

Notes:

1. Drawing must be used solely for the status indicated only
2. All dimensions and setting out shall be checked and confirmed and any discrepancies to be reported to the Architect prior to commencement of any work.
3. This is a CAD Drawing. Under no circumstances shall manual alterations be made. Figured dimensions take preference to scale.

Disclaimer:

The hard copy accompanying the electronic date is the legal. Copyright is Reserved.

N

Copyright is Reserved.  
© Copying or reproduction of this drawing or any electronic data without the written permission of 'Seesaw Studios' is not permitted. All rights reserved.

Rev:	Description:	Date:
A	Revised proposal & submission	21/06/23

Seesaw  
Studios

Albert House,  
256-260 Old Street,  
London, EC1V 9NN  
+44 (0) 20 7254 5671  
seesaw-studios.com  
info@seesaw-studios.com

Client:  
Rouhi Marwan Al Khateeb

Project:  
Oakley Court, 80A The Crescent,  
Harlington, UB3 5NS

Drawing Title:  
Cycle Parking Details

Date:	Drawing Status:
August 2023	Planning
Drawing Number:	Revision
SE 1607 - 11/P1	A
Scale:	Drawn By:
1:50 @ A3	TK

SCALE BAR 1:50

0 1 2 3 4 5

0 10 20 50

SCALE BAR 1:500