




1 Proposed Front Elevation (Cycle Storage)
Scale 1:50

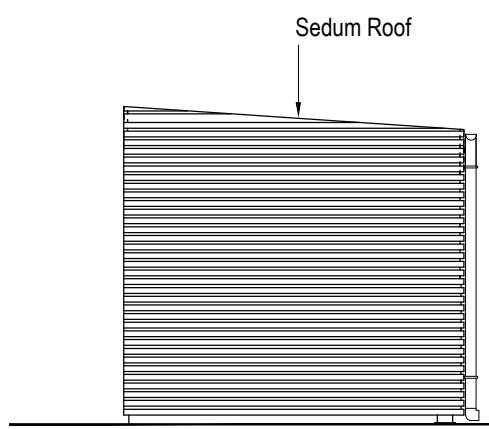

2 Proposed Side Elevation (Cycle Storage)
Scale 1:50

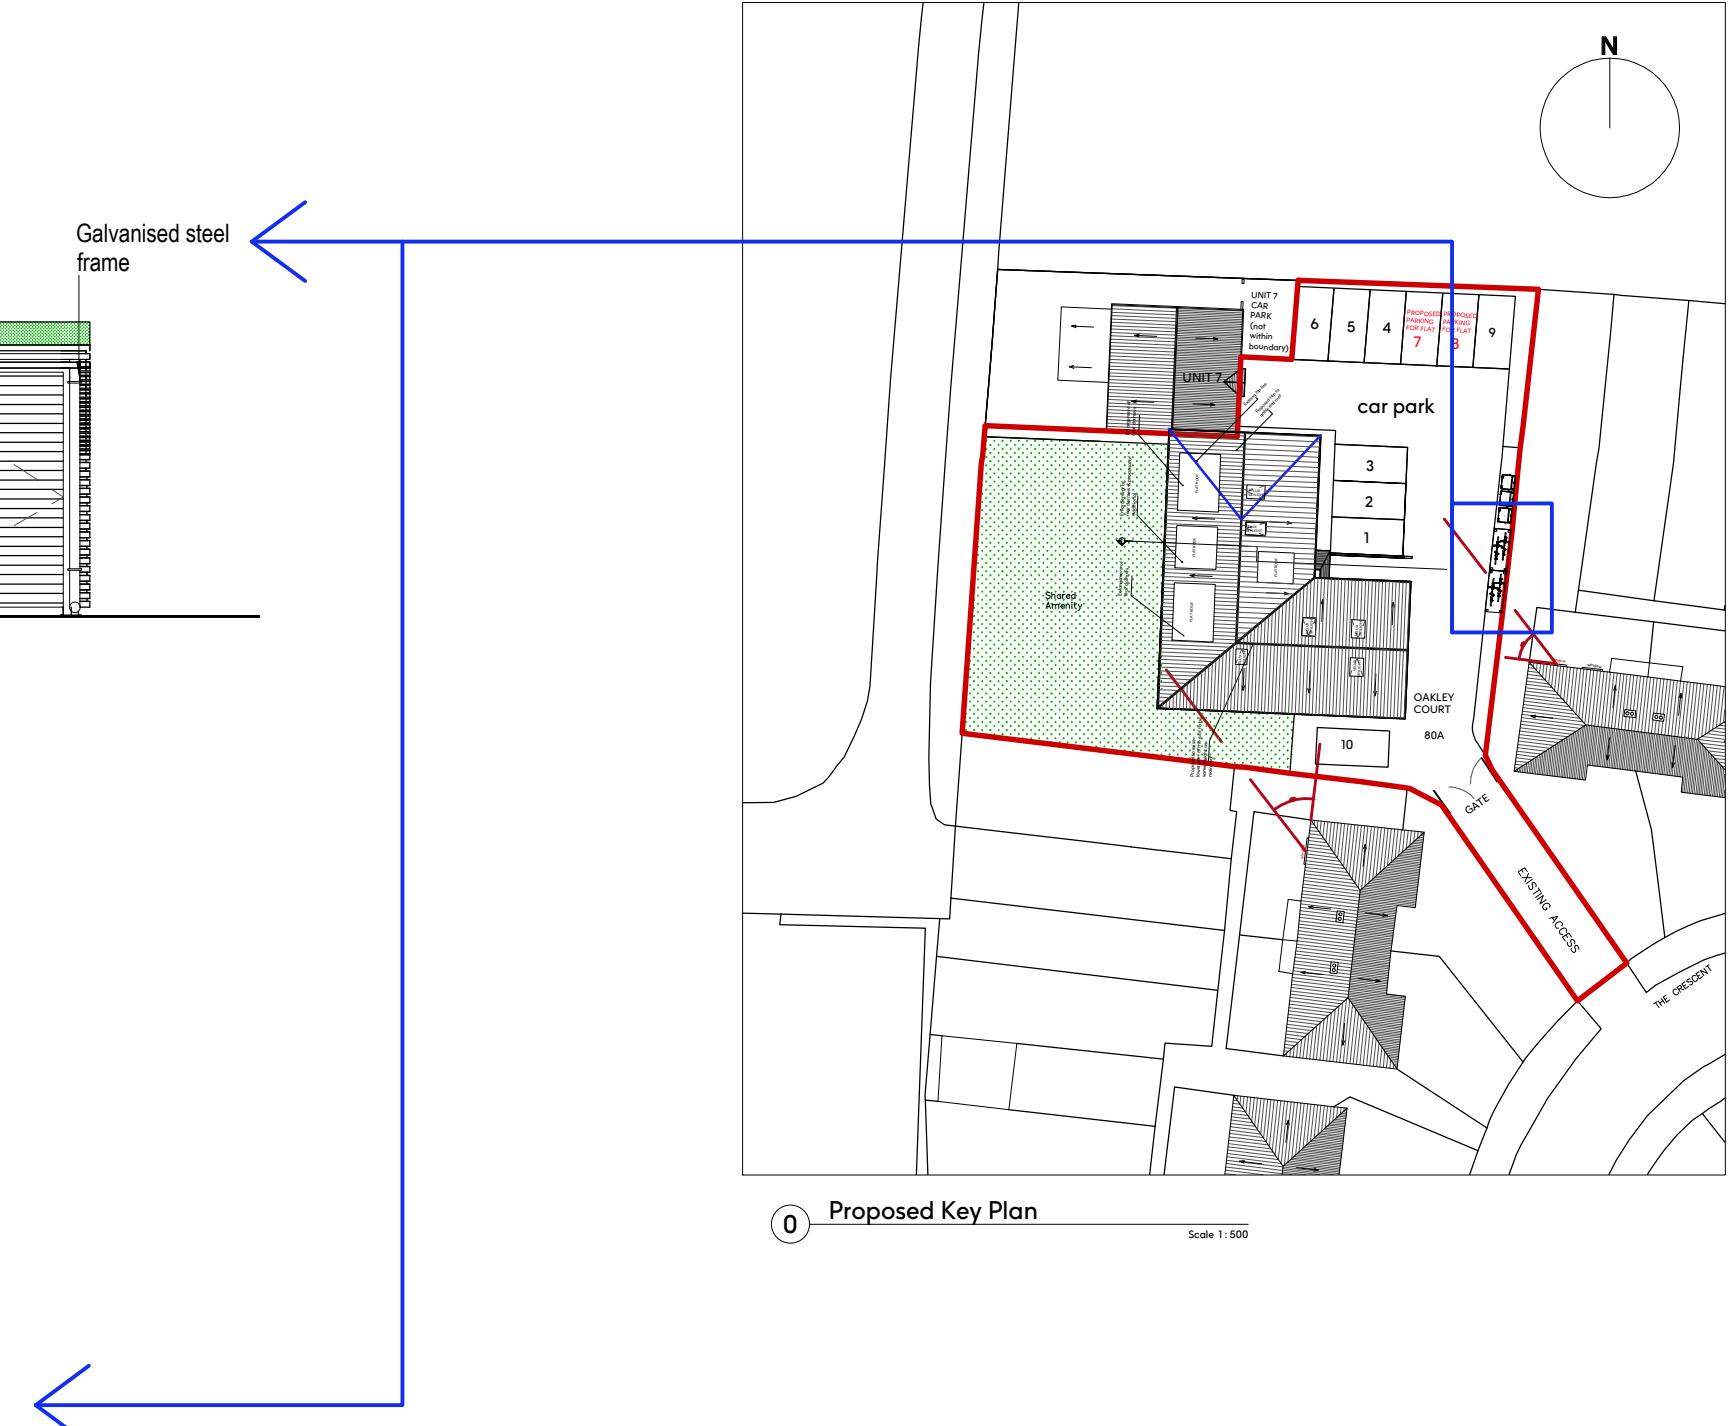

0 Proposed Key Plan
Scale 1:500

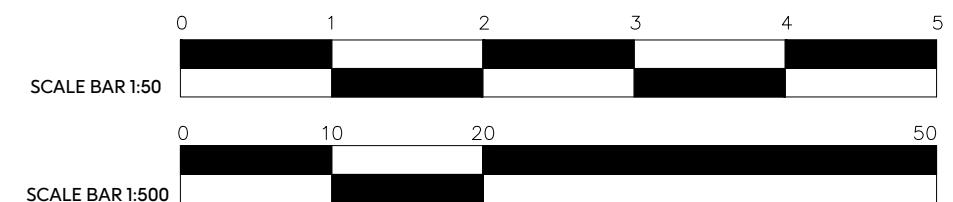

Notes:

1. Drawing must be used solely for the status indicated only
2. All dimensions and setting out shall be checked and confirmed and any discrepancies to be reported to the Architect prior to commencement of any work.
3. This is a CAD Drawing. Under no circumstances shall manual alterations be made. Fitted dimensions take preference to scale.
4. All work and materials to be in accordance with current statutory legislation, relevant codes of practice and British Standards.
5. Drawing to be read in accordance with relevant consultants and sub-contractors drawings and specifications.

Disclaimer:

The hard copy accompanying the electronic date is the legal. Copyright is Reserved.

N Copyright is Reserved.
© Copying or reproduction of this drawing or any electronic data without the written permission of 'Seesaw Studios' is not permitted. All rights reserved.

Rev: Description: Date:

Seesaw
Studios

Albert House, +44 (0) 20 7254 5671
256-260 Old Street, seesaw-studios.com
London, EC1V 9NN info@seesaw-studios.com

Client:
Rouhi Marwan Al Khateeb

Project:
Oakley Court, 80A The Crescent,
Harlington, UB3 5NS

Drawing Title:
Cycle Parking Details

Date: Drawing Status:

April 2025 Planning

Drawing Number: Revision

SE 1607 - 17/P1

Scale: Drawn By:

1:50 @ A3 TK