



LOCATION PLAN

A horizontal scale bar with markings at 0m, 25m, 50m, 75m, 100m, and 125m. The segments between 0m and 25m, and between 75m and 100m, are shaded grey. A protractor is positioned at the 125m mark.

VISUAL SCALE 1:125

DATE	REV	DESCRIPTION	CH'K	APP
05/09/2025	B	REVISED REAR EXTENSION SIZE	FS	FS
01/07/2025	A	ISSUED FOR PLANNING	FS	FS

PURPOSE OF ISSUE PLANNING

The logo for SMA Design + Planning. It features the letters 'SMA' in a large, bold, sans-serif font. The 'S' is a light gray color, while the 'M' and 'A' are black. Below the letters, the words 'Design + Planning' are written in a smaller, black, sans-serif font.

PROJECT
11 Wilstone Close, Hayes,
Hillingdon, London, UB4 9RL


TITLE

CLIENT

DRAWN BY	CHECKED BY	DATE
AH	FS	04/06/25

SCALE (@ A3)
1 : 1250

DRAWING NUMBER	REV
A101	B

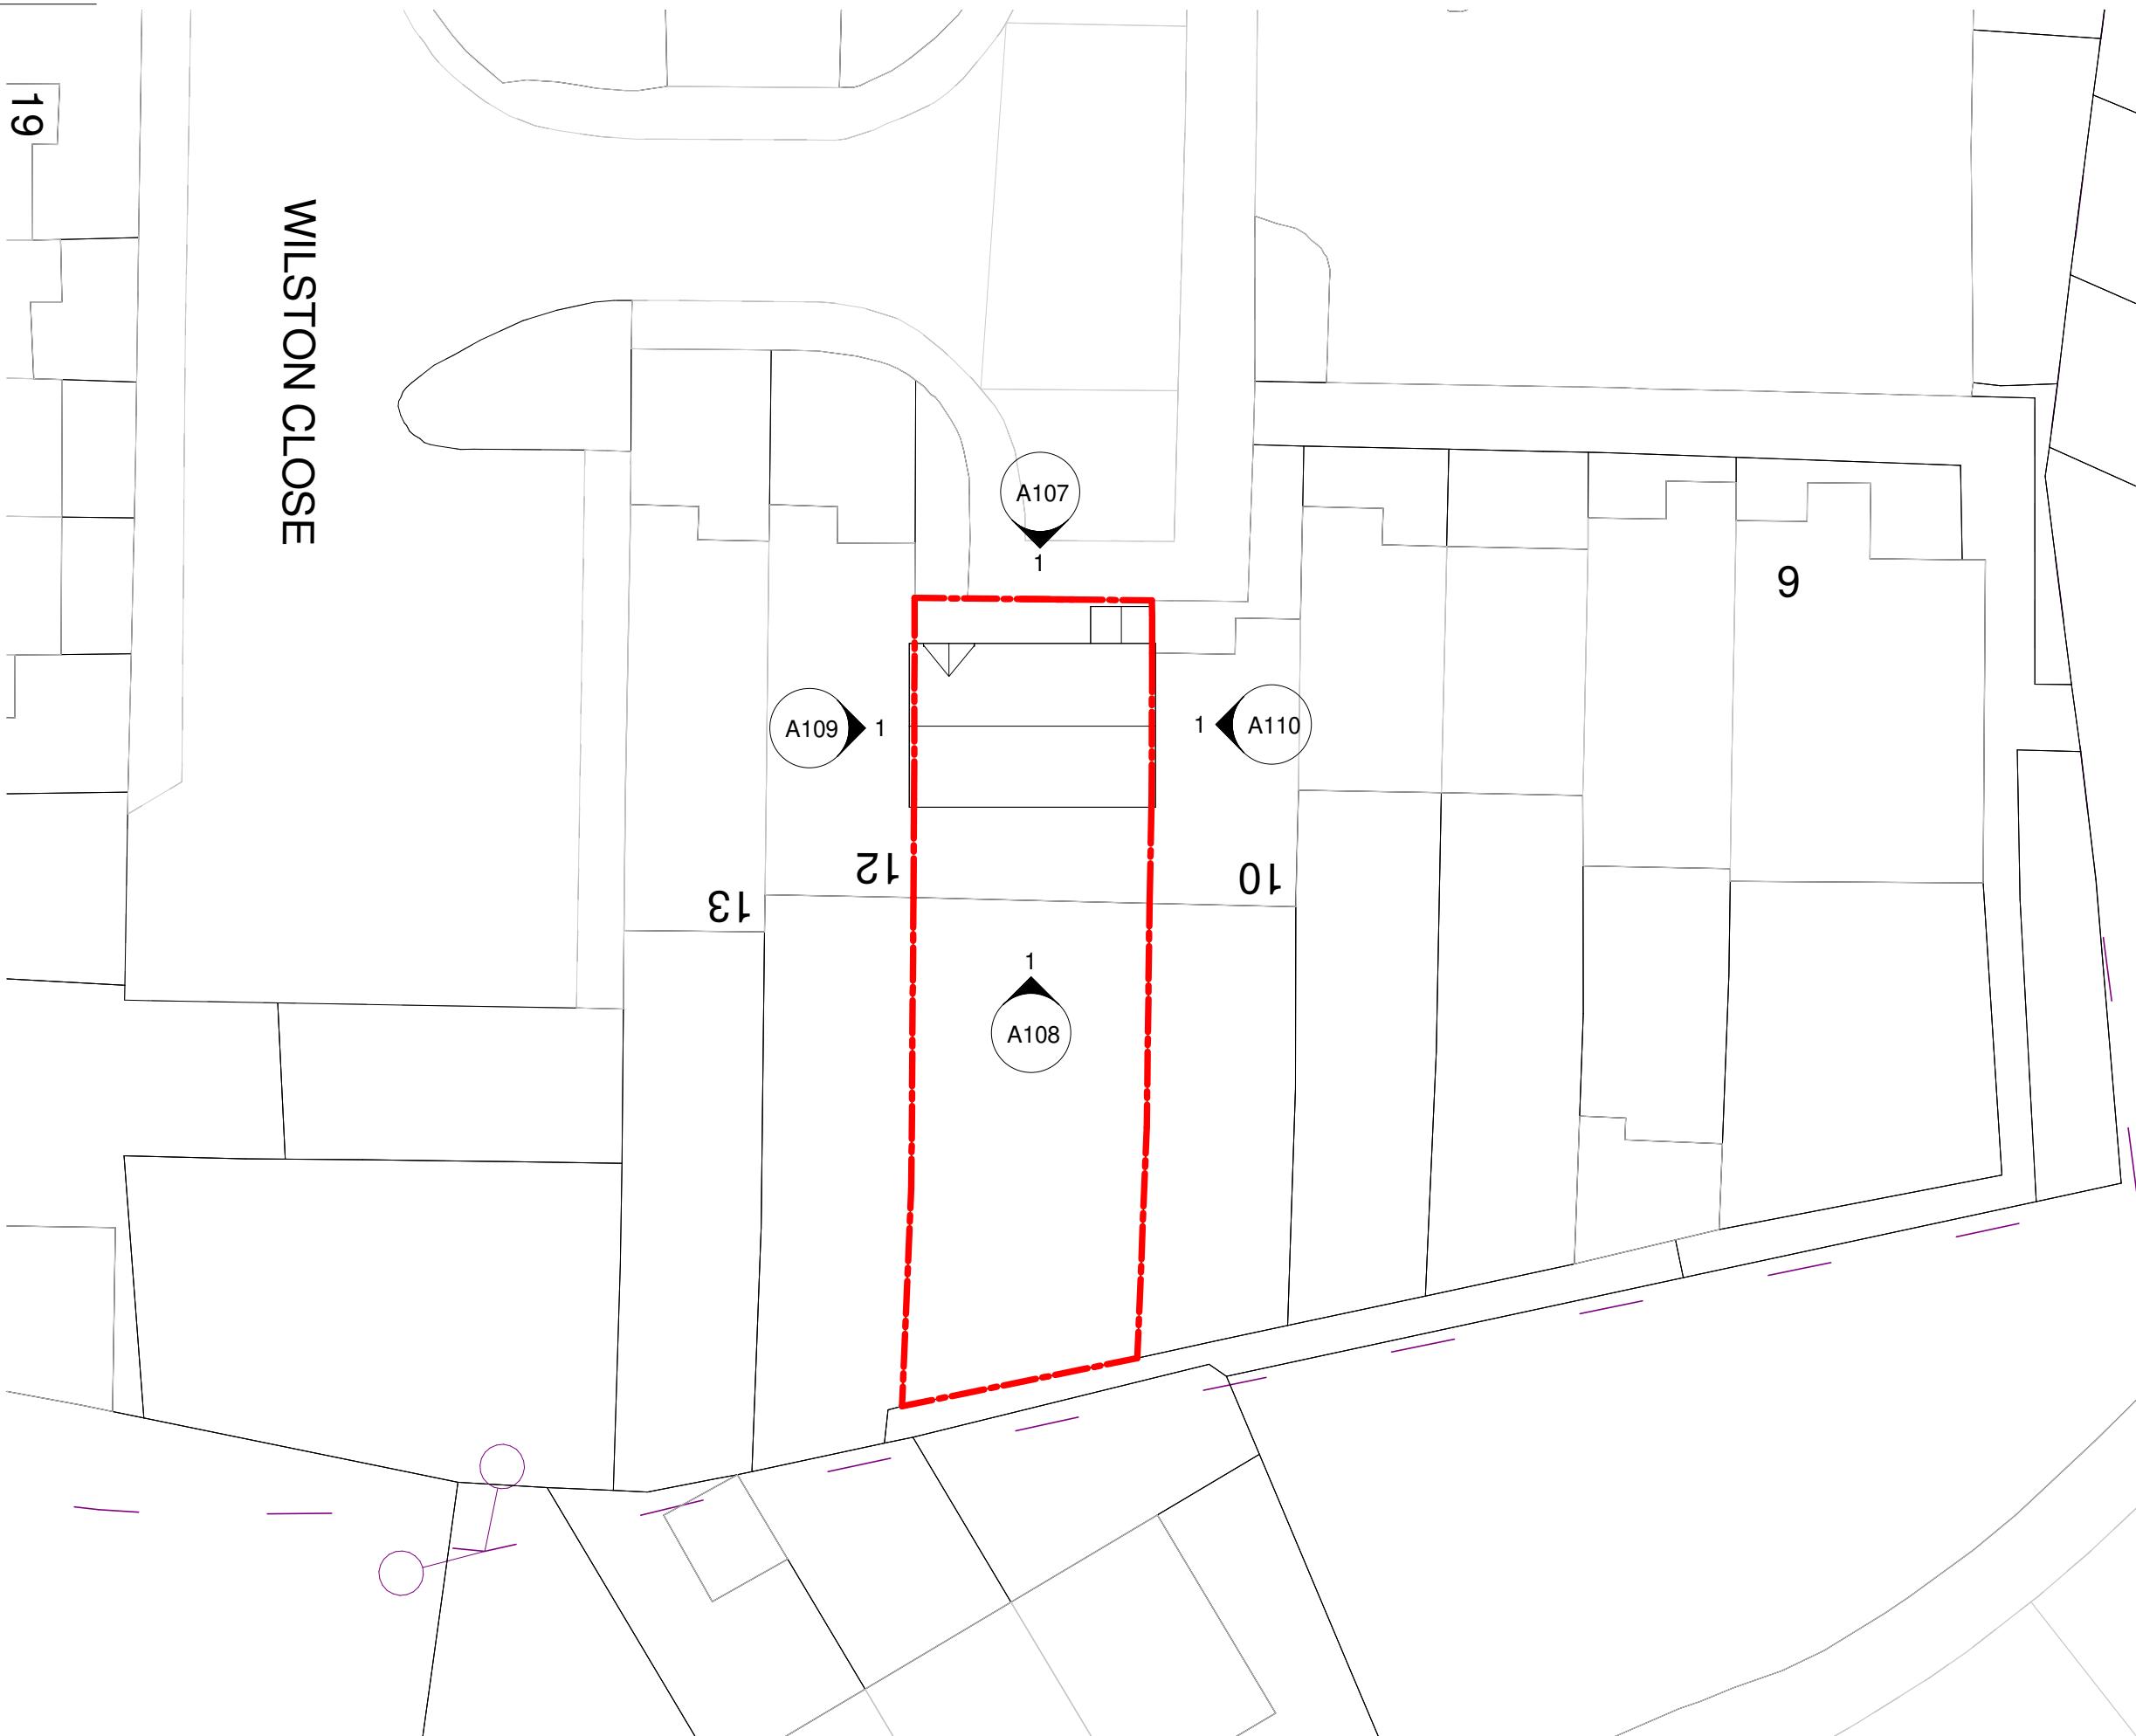

05/09/2025	B	REVISED REAR EXTENSION SIZE	FS	FS
01/07/2025	A	ISSUED FOR PLANNING	FS	FS
DATE	REV	DESCRIPTION	CH'K	APP

PURPOSE OF ISSUE
PLANNING

SMA
Design + Planning

www.smastudiobarnet.com
fadishawkat@smastudiobarnet.com

PROJECT
11 Wilstone Close, Hayes,
Hillingdon, London, UB4 9RL


TITLE
EXISTING BLOCK PLAN


CLIENT
Fadi and Nadeen

DRAWN BY	CHECKED BY	DATE
AH	FS	04/06/25

SCALE (@ A3)
1 : 200

DRAWING NUMBER	REV
A102	B

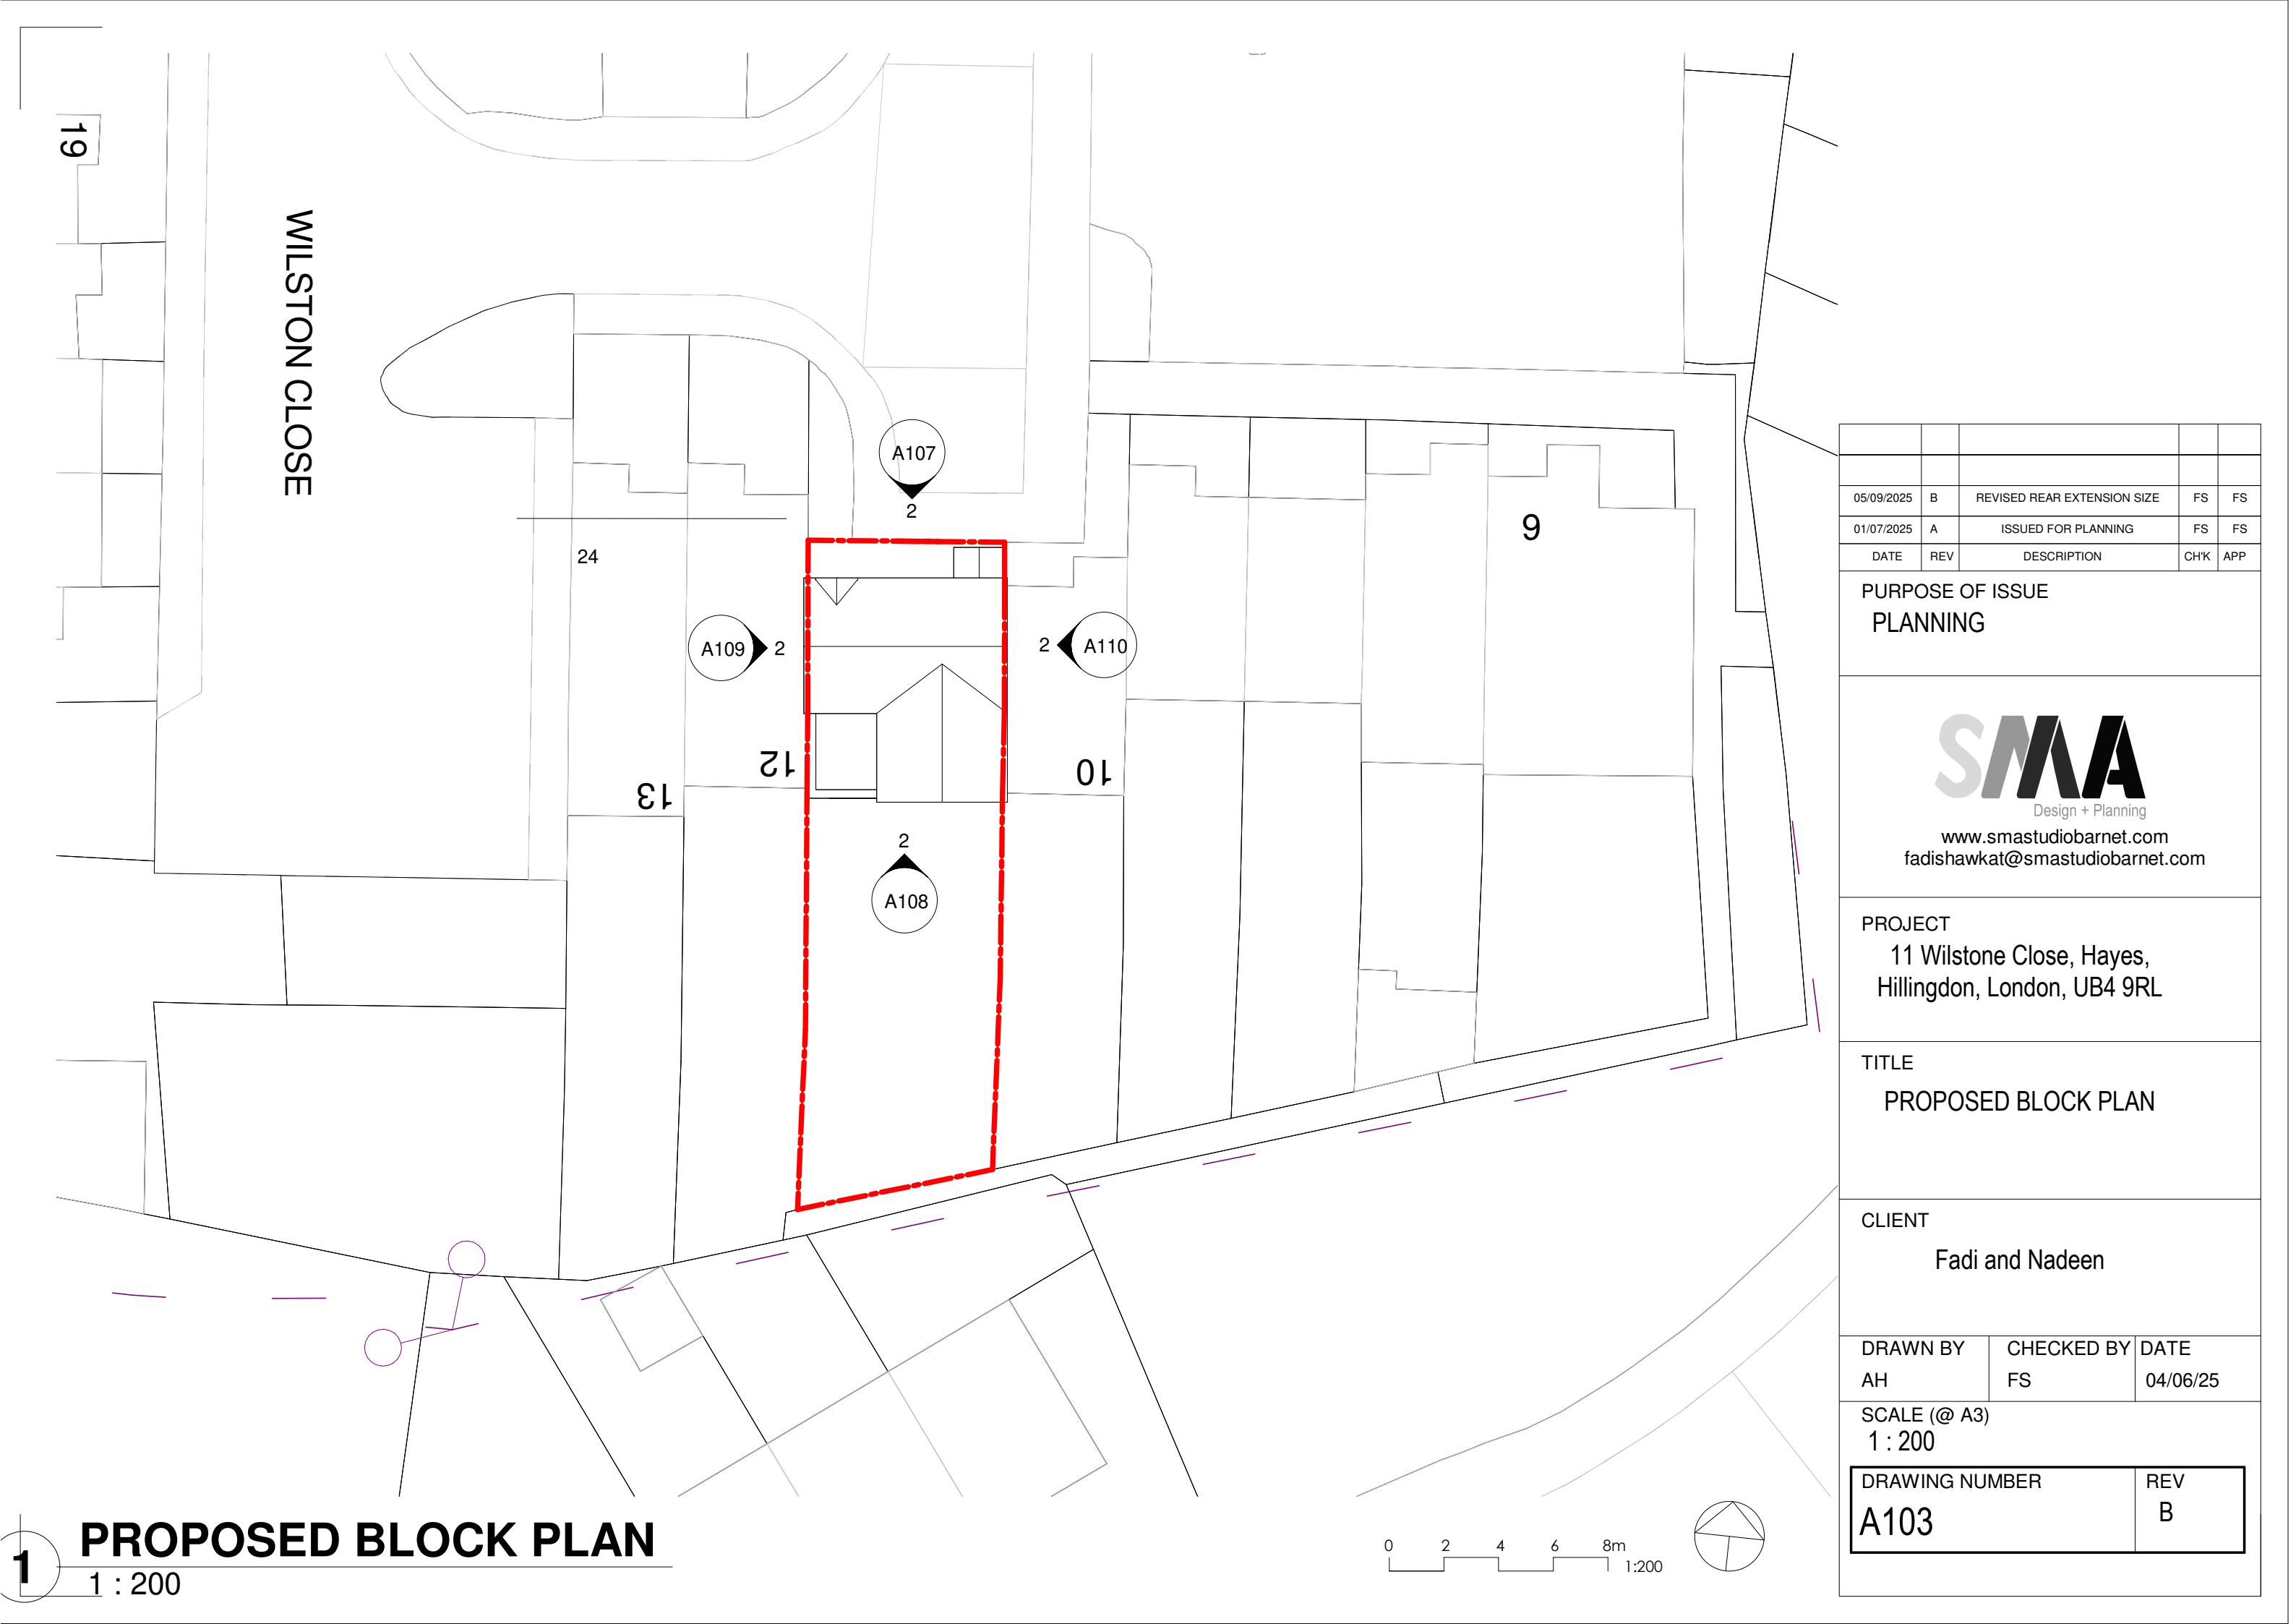


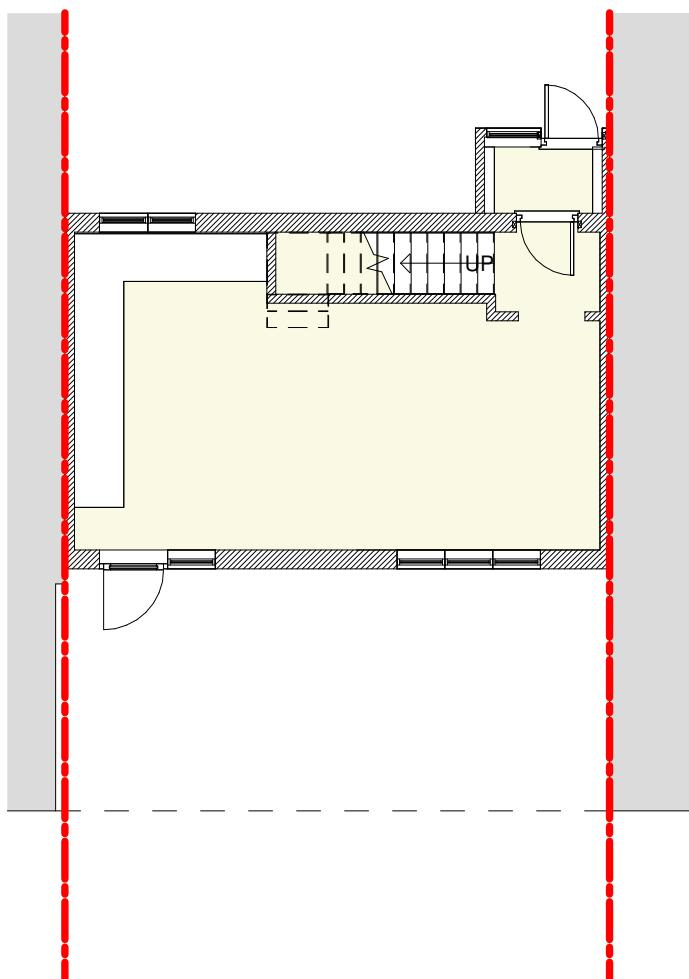

EXISTING GROUND FLOOR PLAN

1

1 : 100

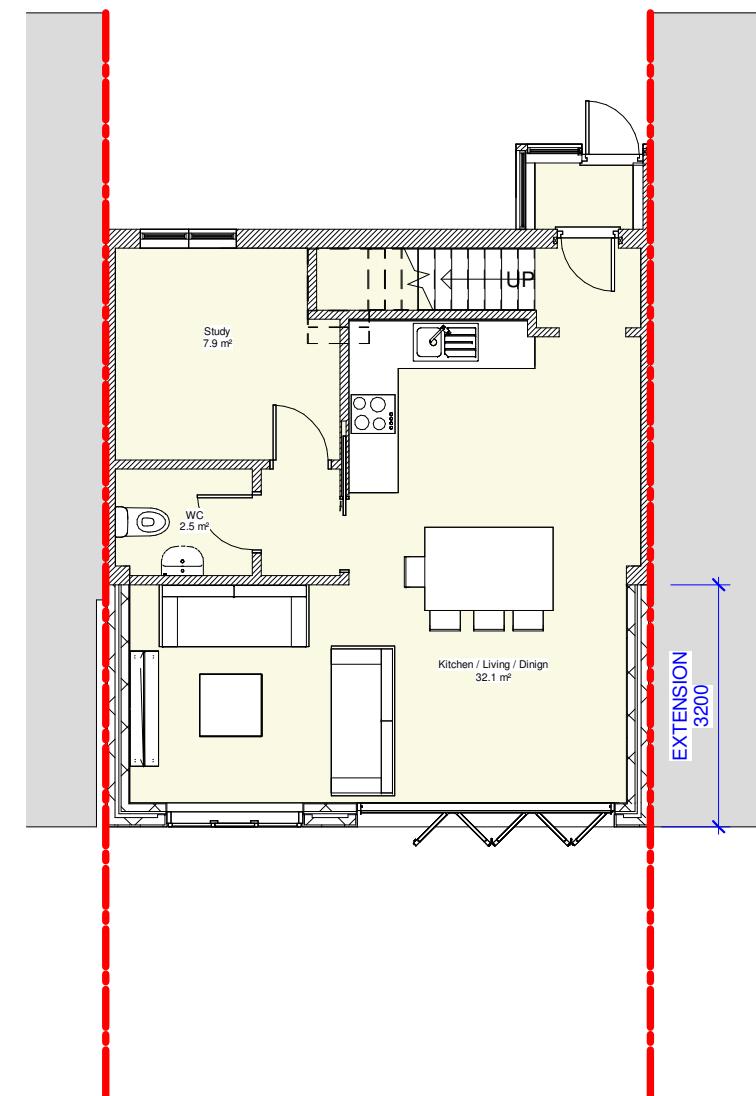


PROPOSED GROUND FLOOR PLAN

2

1 : 100




DATE	REV	DESCRIPTION	CH'K	APP
05/09/2025	B	REVISED REAR EXTENSION SIZE	FS	FS
01/07/2025	A	ISSUED FOR PLANNING	FS	FS
PURPOSE OF ISSUE				
PLANNING				
SMA Design + Planning www.smastudiobarnet.com fadishawkat@smastudiobarnet.com				
PROJECT				
11 Wilstone Close, Hayes, Hillingdon, London, UB4 9RL				
TITLE				
GROUND FLOOR PLAN				
CLIENT				
Fadi and Nadeen				
DRAWN BY	CHECKED BY	DATE		
AH	FS	04/06/25		
SCALE (@ A3)				
1 : 100				
DRAWING NUMBER	REV			
A104	B			

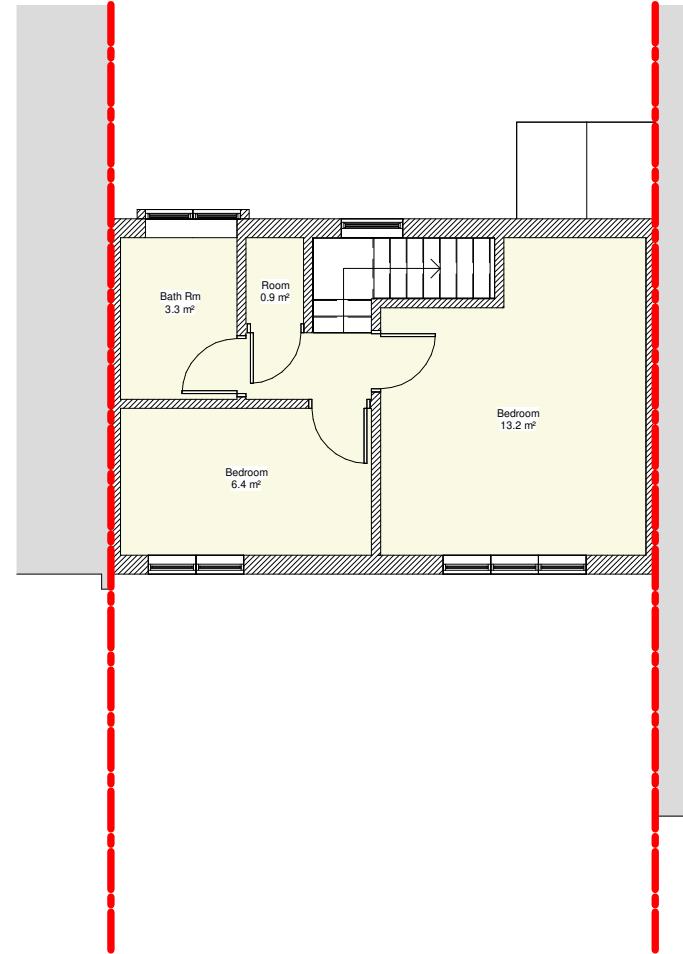

1
A108

EXISTING FIRST FLOOR PLAN
1 : 100

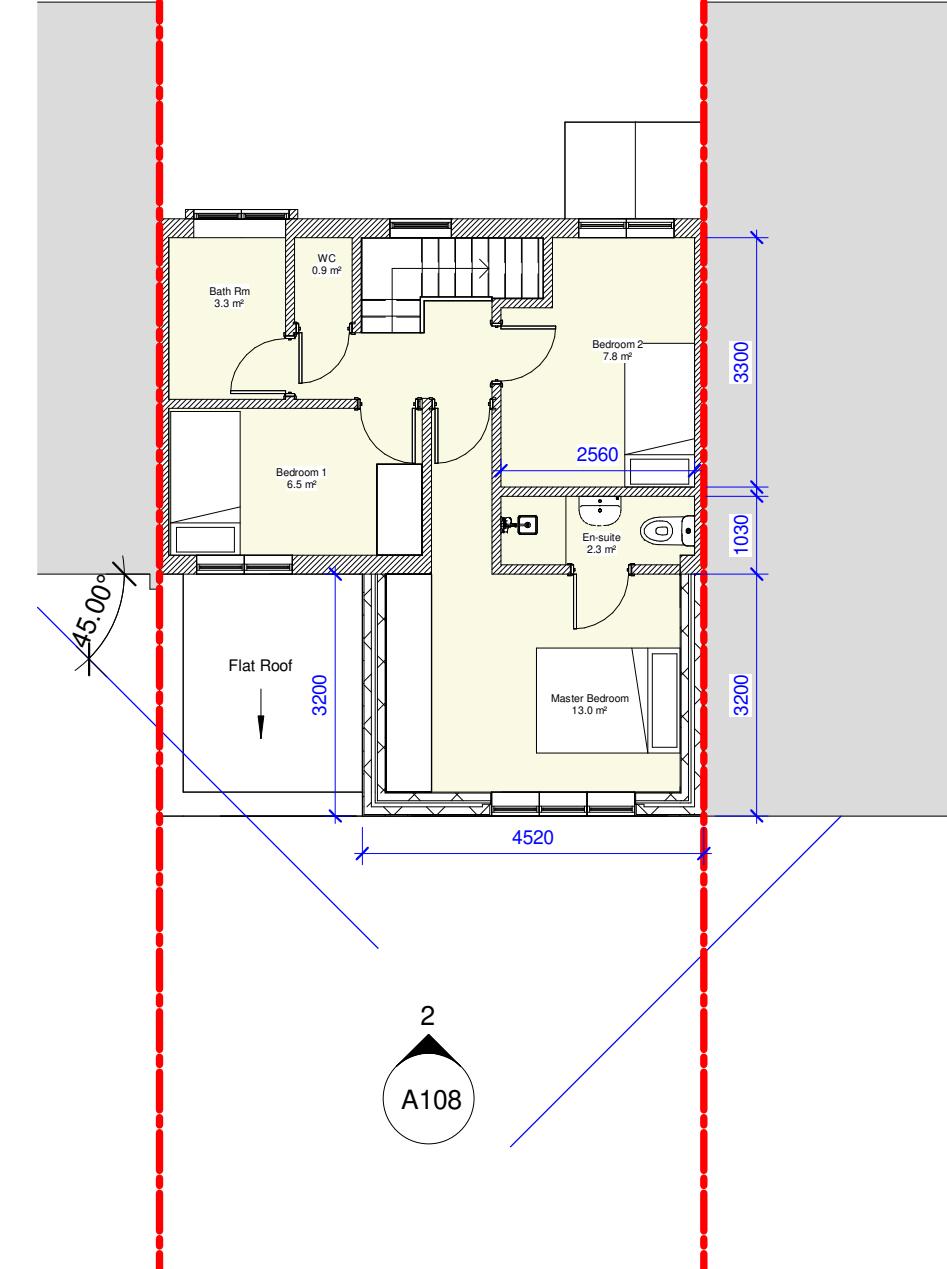

2
A108

PROPOSED FIRST FLOOR PLAN
1 : 100

0 1 2 3 4m
1:100

05/09/2025	B	REVISED REAR EXTENSION SIZE	FS	FS
01/07/2025	A	ISSUED FOR PLANNING	FS	FS
DATE	REV	DESCRIPTION	CH'K	APP

**PURPOSE OF ISSUE
PLANNING**

SMA
Design + Planning

www.smastudiobarnet.com
fadishawkat@smastudiobarnet.com

PROJECT
11 Wilstone Close, Hayes,
Hillingdon, London, UB4 9RL


TITLE
FIRST FLOOR PLANS

CLIENT
Fadi and Nadeen

DRAWN BY AH	CHECKED BY FS	DATE 04/06/25
----------------	------------------	------------------


SCALE (@ A3)
1 : 100

DRAWING NUMBER A105	REV B
-------------------------------	-----------------

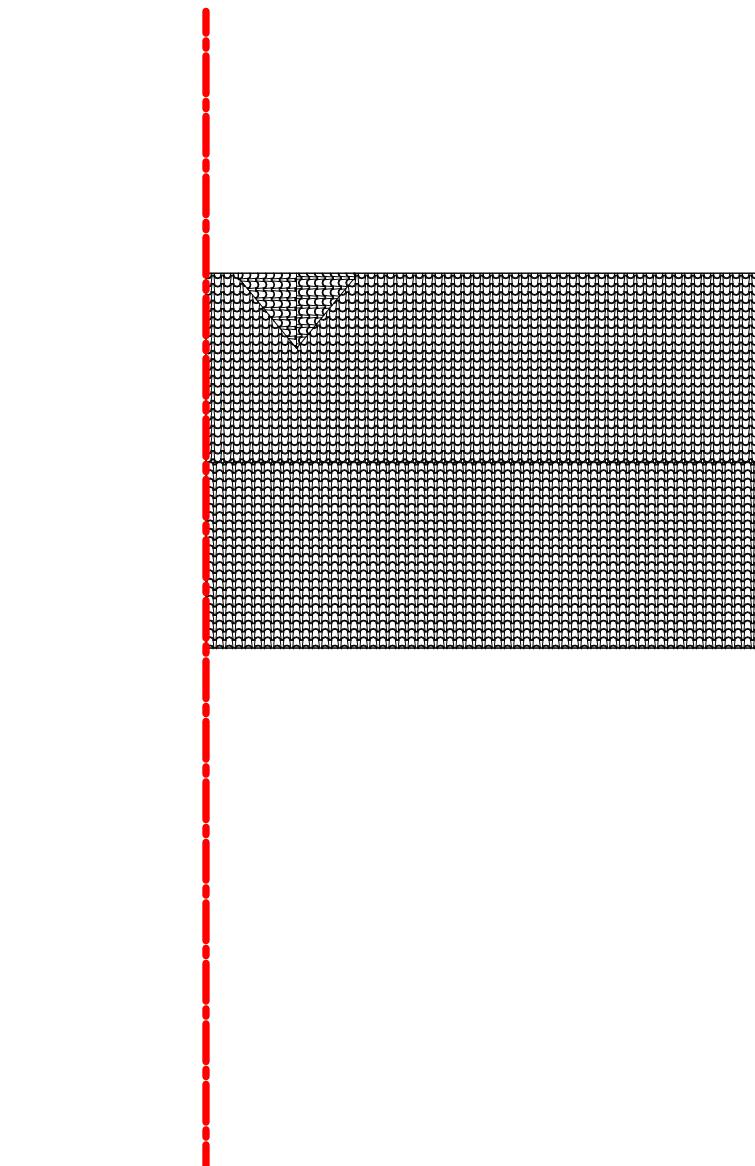

EXISTING ROOF PLAN


1 : 100

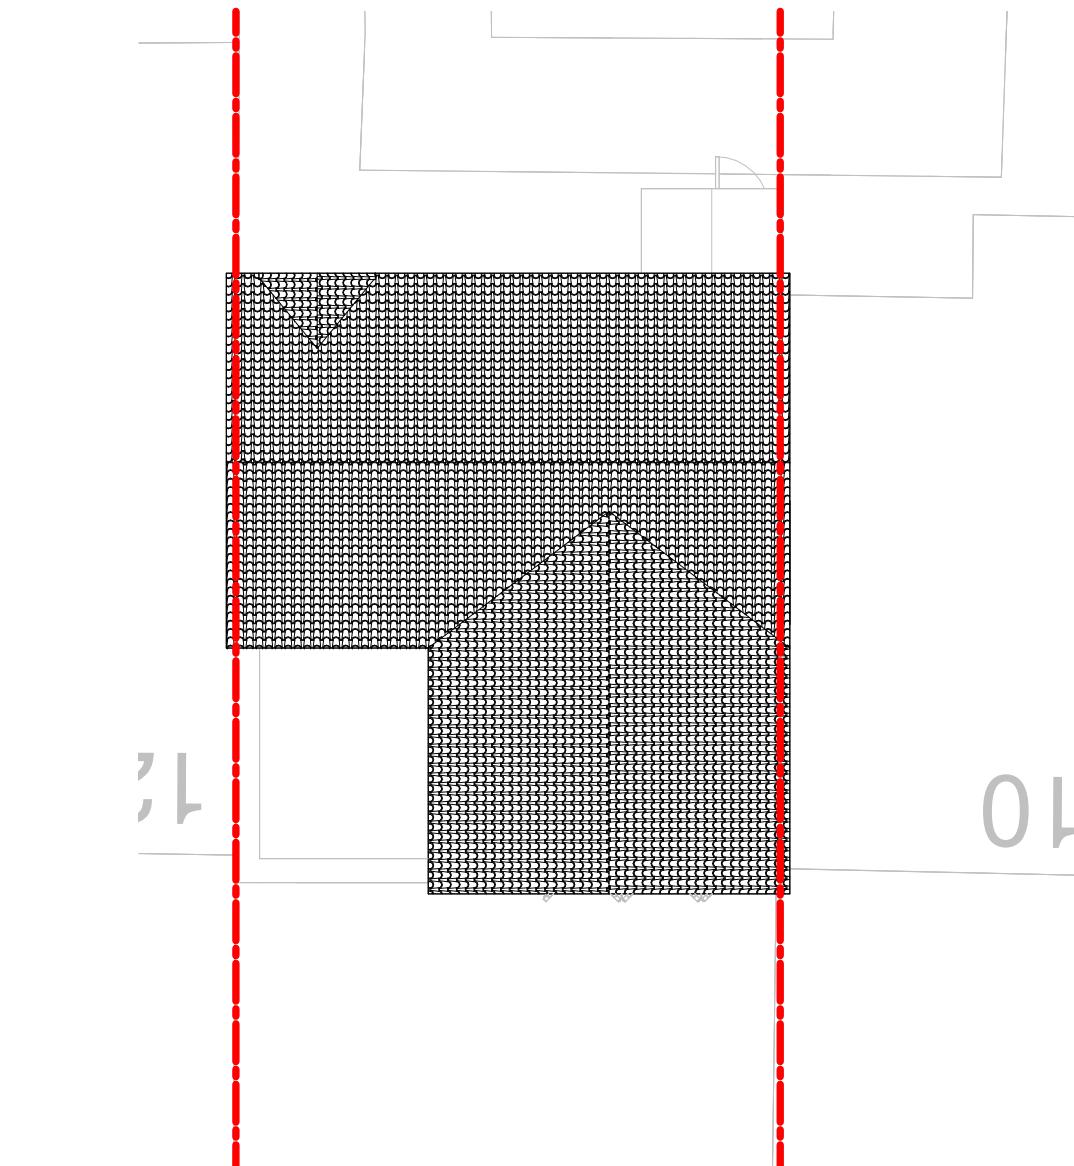

PROPOSED ROOF PLAN

1 : 100

0 1 2 3 4m
1:100

 

05/09/2025	B	REVISED REAR EXTENSION SIZE	FS	FS
01/07/2025	A	ISSUED FOR PLANNING	FS	FS
DATE	REV	DESCRIPTION	CH'K	APP

PURPOSE OF ISSUE
PLANNING

SMA
Design + Planning

www.smastudiobarnet.com
fadishawkat@smastudiobarnet.com

PROJECT
11 Wilstone Close, Hayes,
Hillingdon, London, UB4 9RL


TITLE
ROOF PLANS

CLIENT
Fadi and Nadeen


DRAWN BY	CHECKED BY	DATE
AH	FS	04/06/25

SCALE (@ A3)
1 : 100

DRAWING NUMBER	REV
A106	B

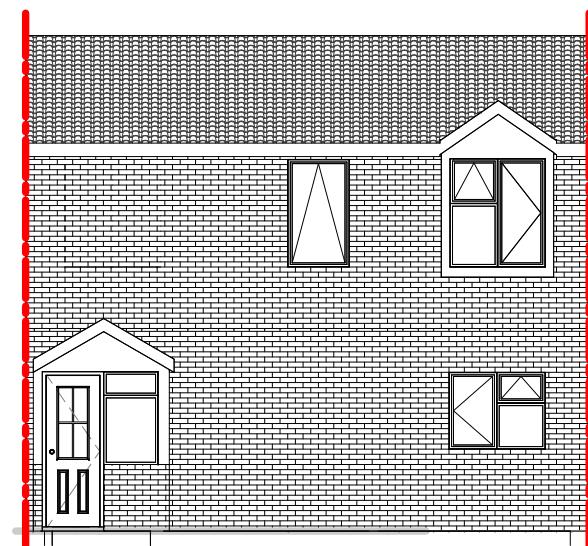

1 EXISTING FRONT ELEVATION
1 : 100

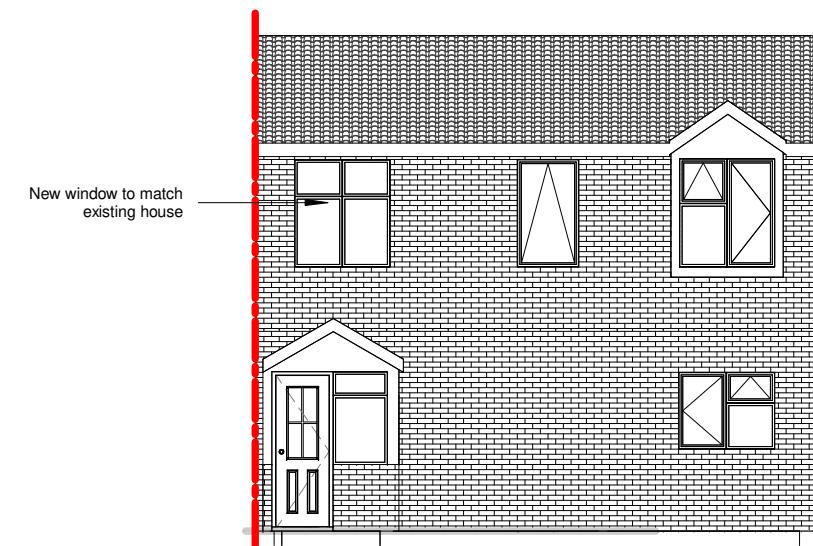

2 PROPOSED FRONT ELEVATION
1 : 100

05/09/2025	B	REVISED REAR EXTENSION SIZE	FS	FS
01/07/2025	A	ISSUED FOR PLANNING	FS	FS
DATE	REV	DESCRIPTION	CH'K	APP

PURPOSE OF ISSUE
PLANNING

SMA
Design + Planning

www.smastudiobarnet.com
fadishawkat@smastudiobarnet.com

PROJECT
11 Wilstone Close, Hayes,
Hillingdon, London, UB4 9RL

TITLE
FRONT ELEVATIONS


CLIENT
Fadi and Nadeen

DRAWN BY CHECKED BY DATE
AH FS 04/06/25

SCALE (@ A3)
1 : 100

DRAWING NUMBER REV
A107 B

0 1 2 3 4m
1:100

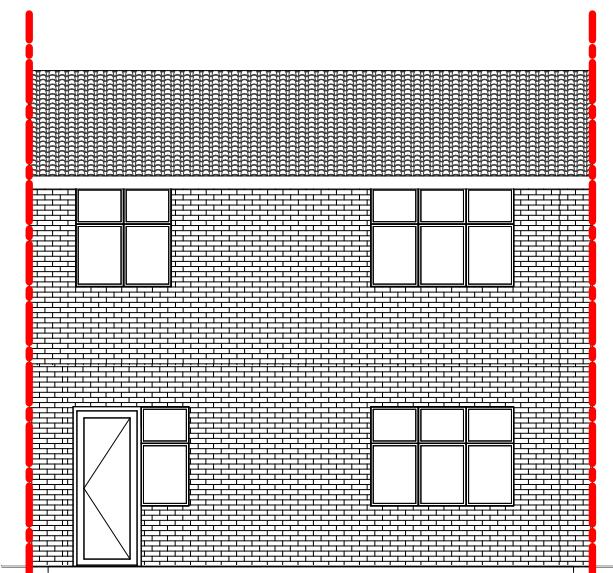

1 EXISTING REAR ELEVATION
1 : 100



2 PROPOSED REAR ELEVATION
1 : 100

0 1 2 3 4m 1:100

05/09/2025	B	REVISED REAR EXTENSION SIZE	FS	FS
01/07/2025	A	ISSUED FOR PLANNING	FS	FS
DATE	REV	DESCRIPTION	CH'K	APP

PURPOSE OF ISSUE
PLANNING

SMA
Design + Planning

www.smastudiobarnet.com
fadishawkat@smastudiobarnet.com

PROJECT
11 Wilstone Close, Hayes,
Hillingdon, London, UB4 9RL


TITLE
REAR ELEVATIONS

CLIENT
Fadi and Nadeen

DRAWN BY	CHECKED BY	DATE
AH	FS	04/06/25


SCALE (@ A3)
1 : 100

DRAWING NUMBER	REV
A108	B

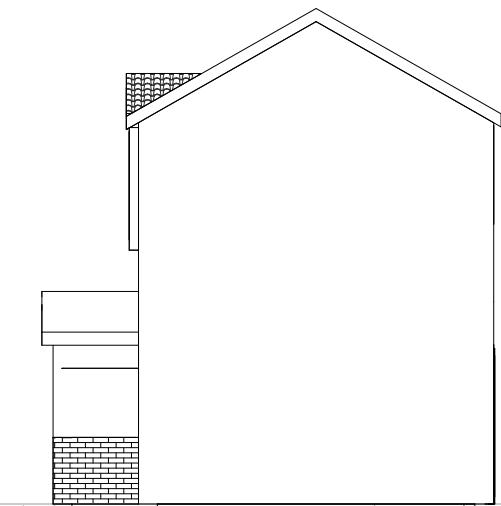

EXISTING SIDE 1 ELEVATION

1
1 : 100

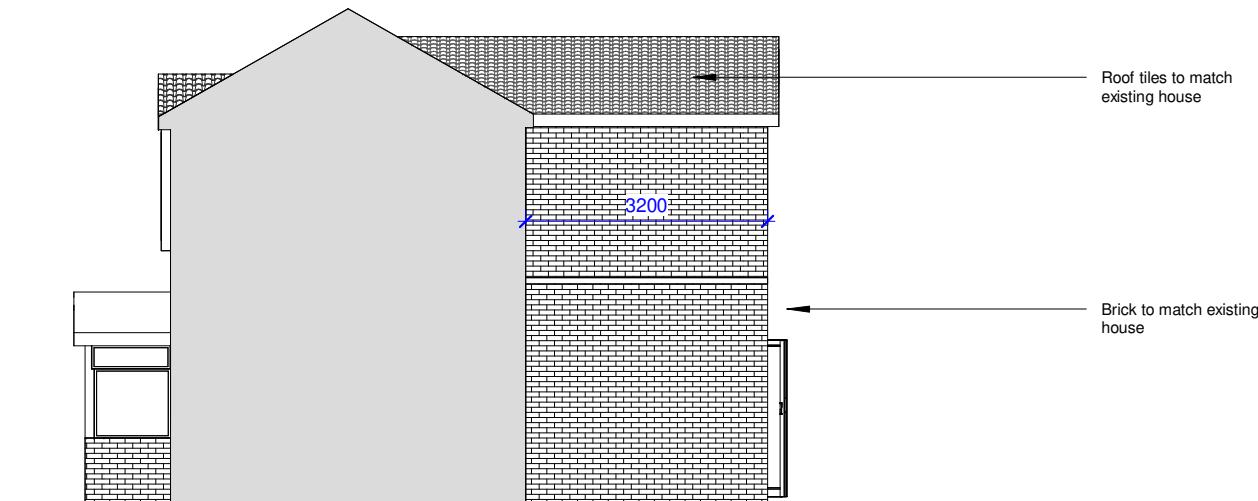

PROPOSED SIDE 1 ELEVATION

2
1 : 100

05/09/2025	B	REVISED REAR EXTENSION SIZE	FS	FS
01/07/2025	A	ISSUED FOR PLANNING	FS	FS
DATE	REV	DESCRIPTION	CH'K	APP

PURPOSE OF ISSUE
PLANNING

SMA
Design + Planning

www.smastudiobarnet.com
fadishawkat@smastudiobarnet.com

PROJECT
11 Wilstone Close, Hayes,
Hillingdon, London, UB4 9RL

TITLE
SIDE 1 ELEVATIONS


CLIENT
Fadi and Nadeen

DRAWN BY AH CHECKED BY FS DATE 04/06/25


SCALE (@ A3)
1 : 100

DRAWING NUMBER A109 REV B

0 1 2 3 4m
1:100

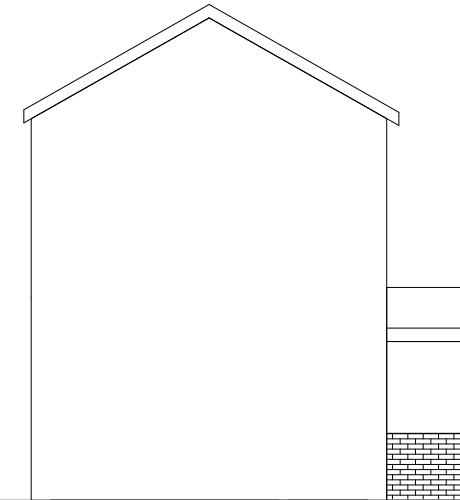

1 EXISTING SIDE 2 ELEVATION
1 : 100

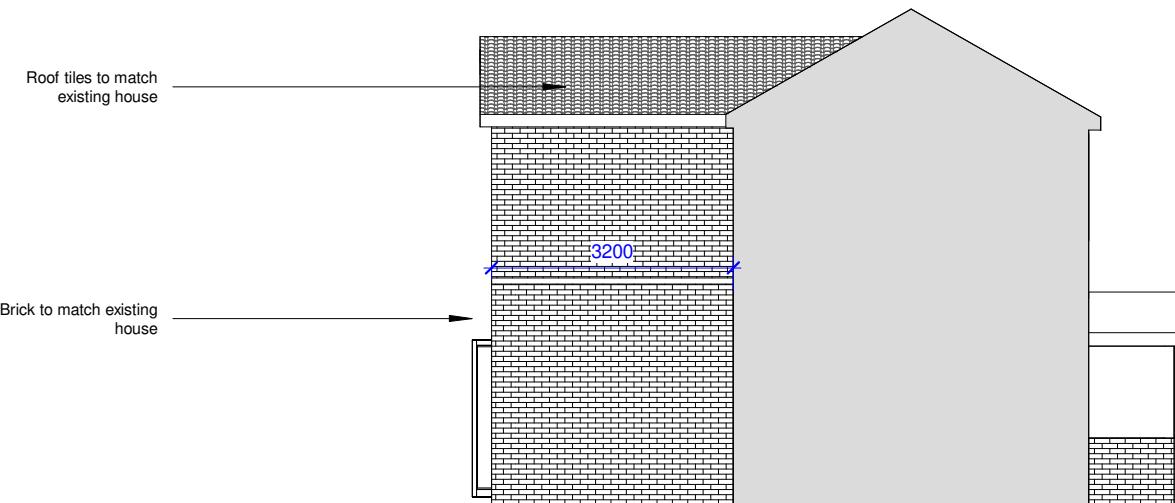

2 PROPOSED SIDE 2 ELEVATION
1 : 100

0 1 2 3 4m 1:100

05/09/2025	B	REVISED REAR EXTENSION SIZE	FS	FS
01/07/2025	A	ISSUED FOR PLANNING	FS	FS
DATE	REV	DESCRIPTION	CH'K	APP

**PURPOSE OF ISSUE
PLANNING**

SMA
Design + Planning

www.smastudiobarnet.com
fadishawkat@smastudiobarnet.com

PROJECT
11 Wilstone Close, Hayes,
Hillingdon, London, UB4 9RL


TITLE
SIDE 2 ELEVATIONS

CLIENT
Fadi and Nadeen


DRAWN BY CHECKED BY DATE
AH FS 04/06/25

SCALE (@ A3)
1 : 100

DRAWING NUMBER REV
A110 B

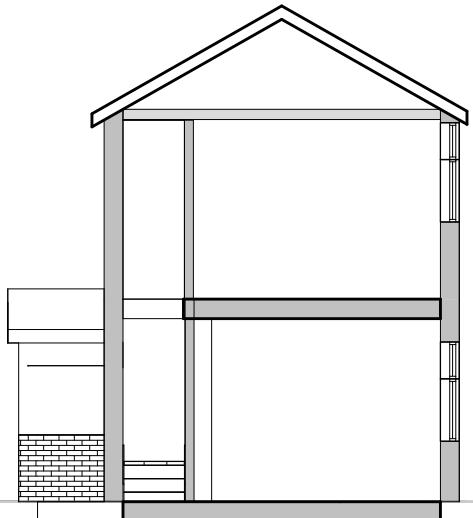

1 EXISTING SECTION
1 : 100

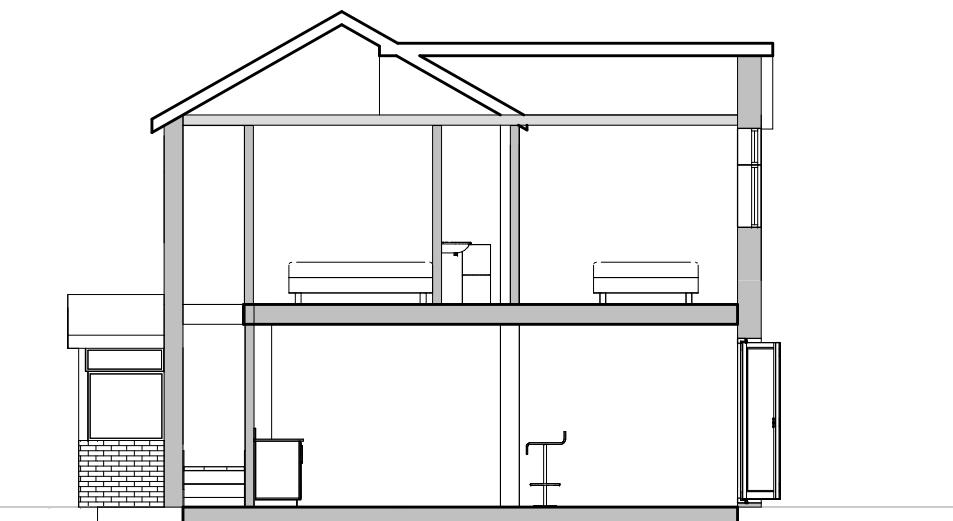

2 PROPOSED SECTION
1 : 100

0 2 4 6 8m
1:200

05/09/2025	B	REVISED REAR EXTENSION SIZE	FS	FS
01/07/2025	A	ISSUED FOR PLANNING	FS	FS
DATE	REV	DESCRIPTION	CH'K	APP

PURPOSE OF ISSUE
PLANNING

SMA
Design + Planning

www.smastudiobarnet.com
fadishawkat@smastudiobarnet.com

PROJECT
11 Wilstone Close, Hayes,
Hillingdon, London, UB4 9RL

TITLE
CROSS SECTIONS

CLIENT
Fadi and Nadeen

DRAWN BY AH CHECKED BY FS DATE 04/06/25

SCALE (@ A3)
1 : 100

DRAWING NUMBER A111 REV B



EXISTING 3D VIEW



PROPOSED 3D VIEW

05/09/2025	B	REVISED REAR EXTENSION SIZE	FS	FS
01/07/2025	A	ISSUED FOR PLANNING	FS	FS
DATE	REV	DESCRIPTION	CH'K	APP

PURPOSE OF ISSUE
PLANNING

SMA
Design + Planning

www.smastudiobarnet.com
fadishawkat@smastudiobarnet.com

PROJECT
11 Wilstone Close, Hayes,
Hillingdon, London, UB4 9RL


TITLE
3D VIEWS

CLIENT
Fadi and Nadeen


DRAWN BY CHECKED BY DATE
AH FS 04/06/25

SCALE (@ A3)

DRAWING NUMBER REV
A113 B

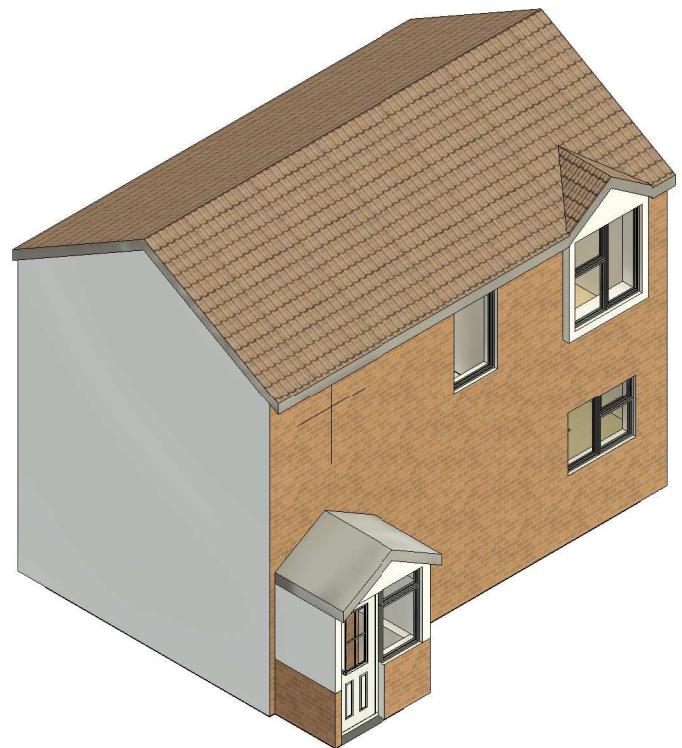

EXISTING 3D VIEW

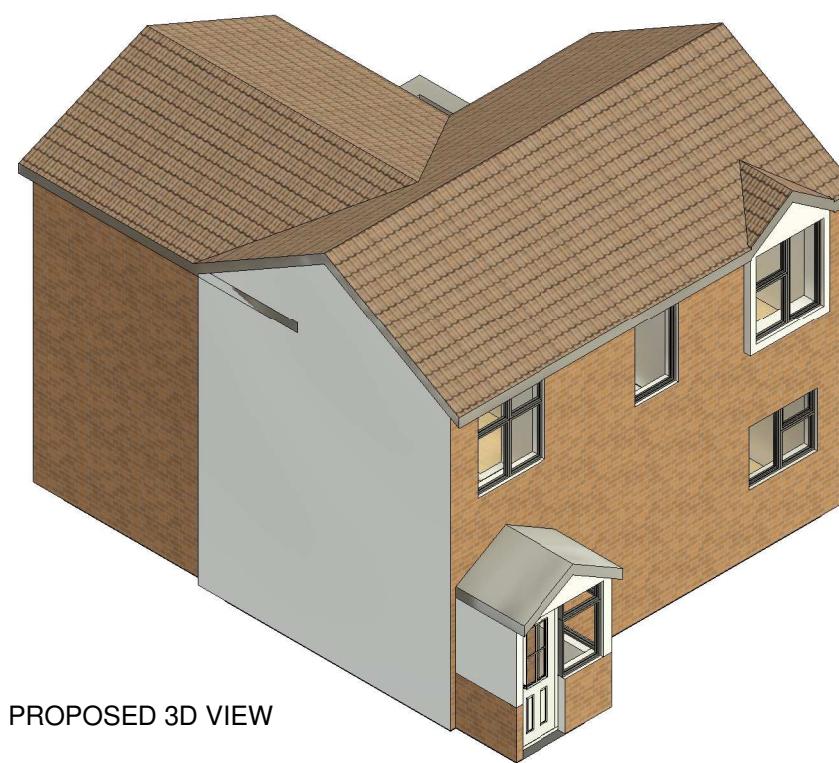

PROPOSED 3D VIEW

05/09/2025	B	REVISED REAR EXTENSION SIZE	FS	FS
01/07/2025	A	ISSUED FOR PLANNING	FS	FS
DATE	REV	DESCRIPTION	CH'K	APP

PURPOSE OF ISSUE
PLANNING

SMA
Design + Planning

www.smastudiobarnet.com
fadishawkat@smastudiobarnet.com

PROJECT
11 Wilstone Close, Hayes,
Hillingdon, London, UB4 9RL

TITLE
3D VIEWS

CLIENT
Fadi and Nadeen

DRAWN BY CHECKED BY DATE
AH FS 04/06/25

SCALE (@ A3)

DRAWING NUMBER REV
A114 B