
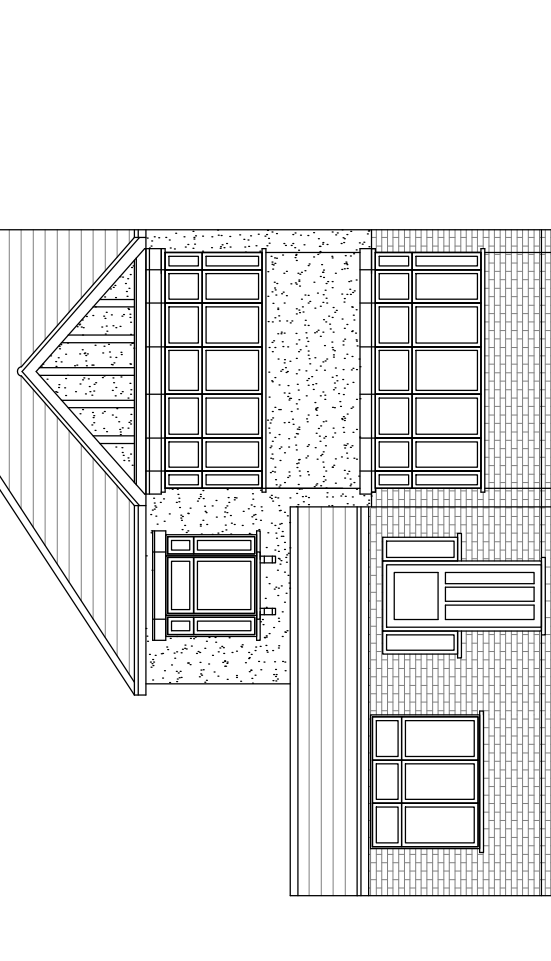
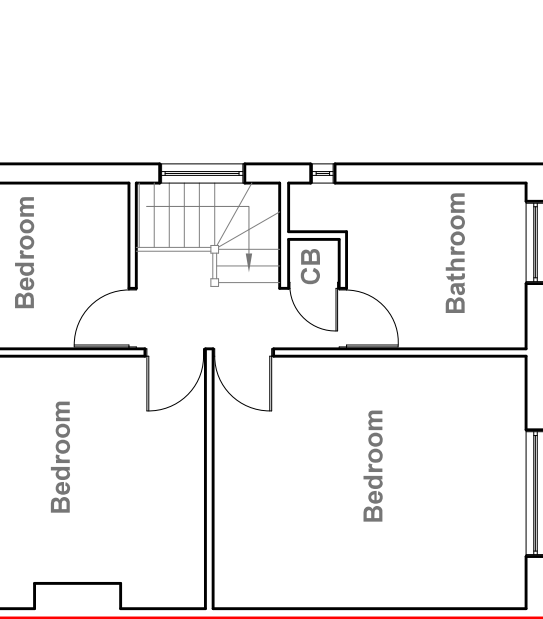


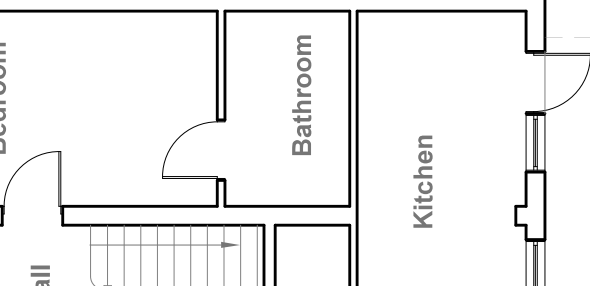


Existing First Floor Plan

Existing Front Elevation

Scale 1:100


Existing First Floor Plan

Scale 1:100

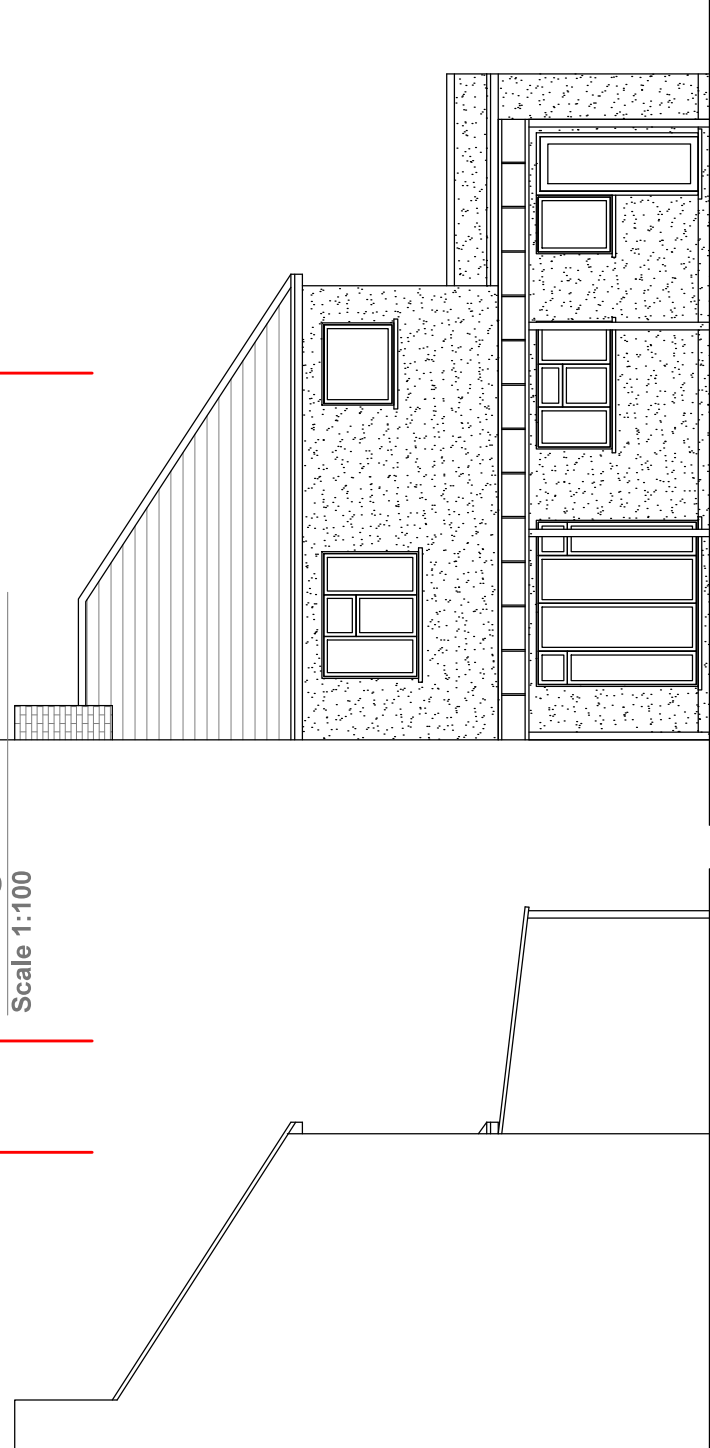

Existing Rear Elevation

Scale 1:100

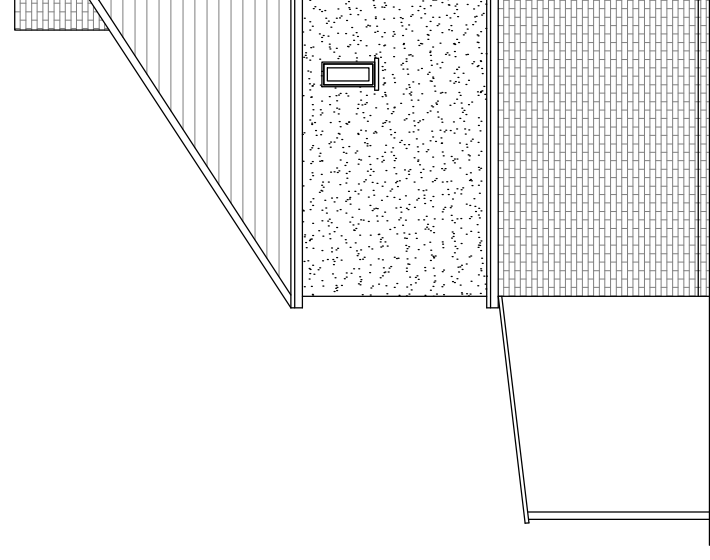

Existing Side Elevation

Scale 1:100