




EXISTING FLOOR PLAN

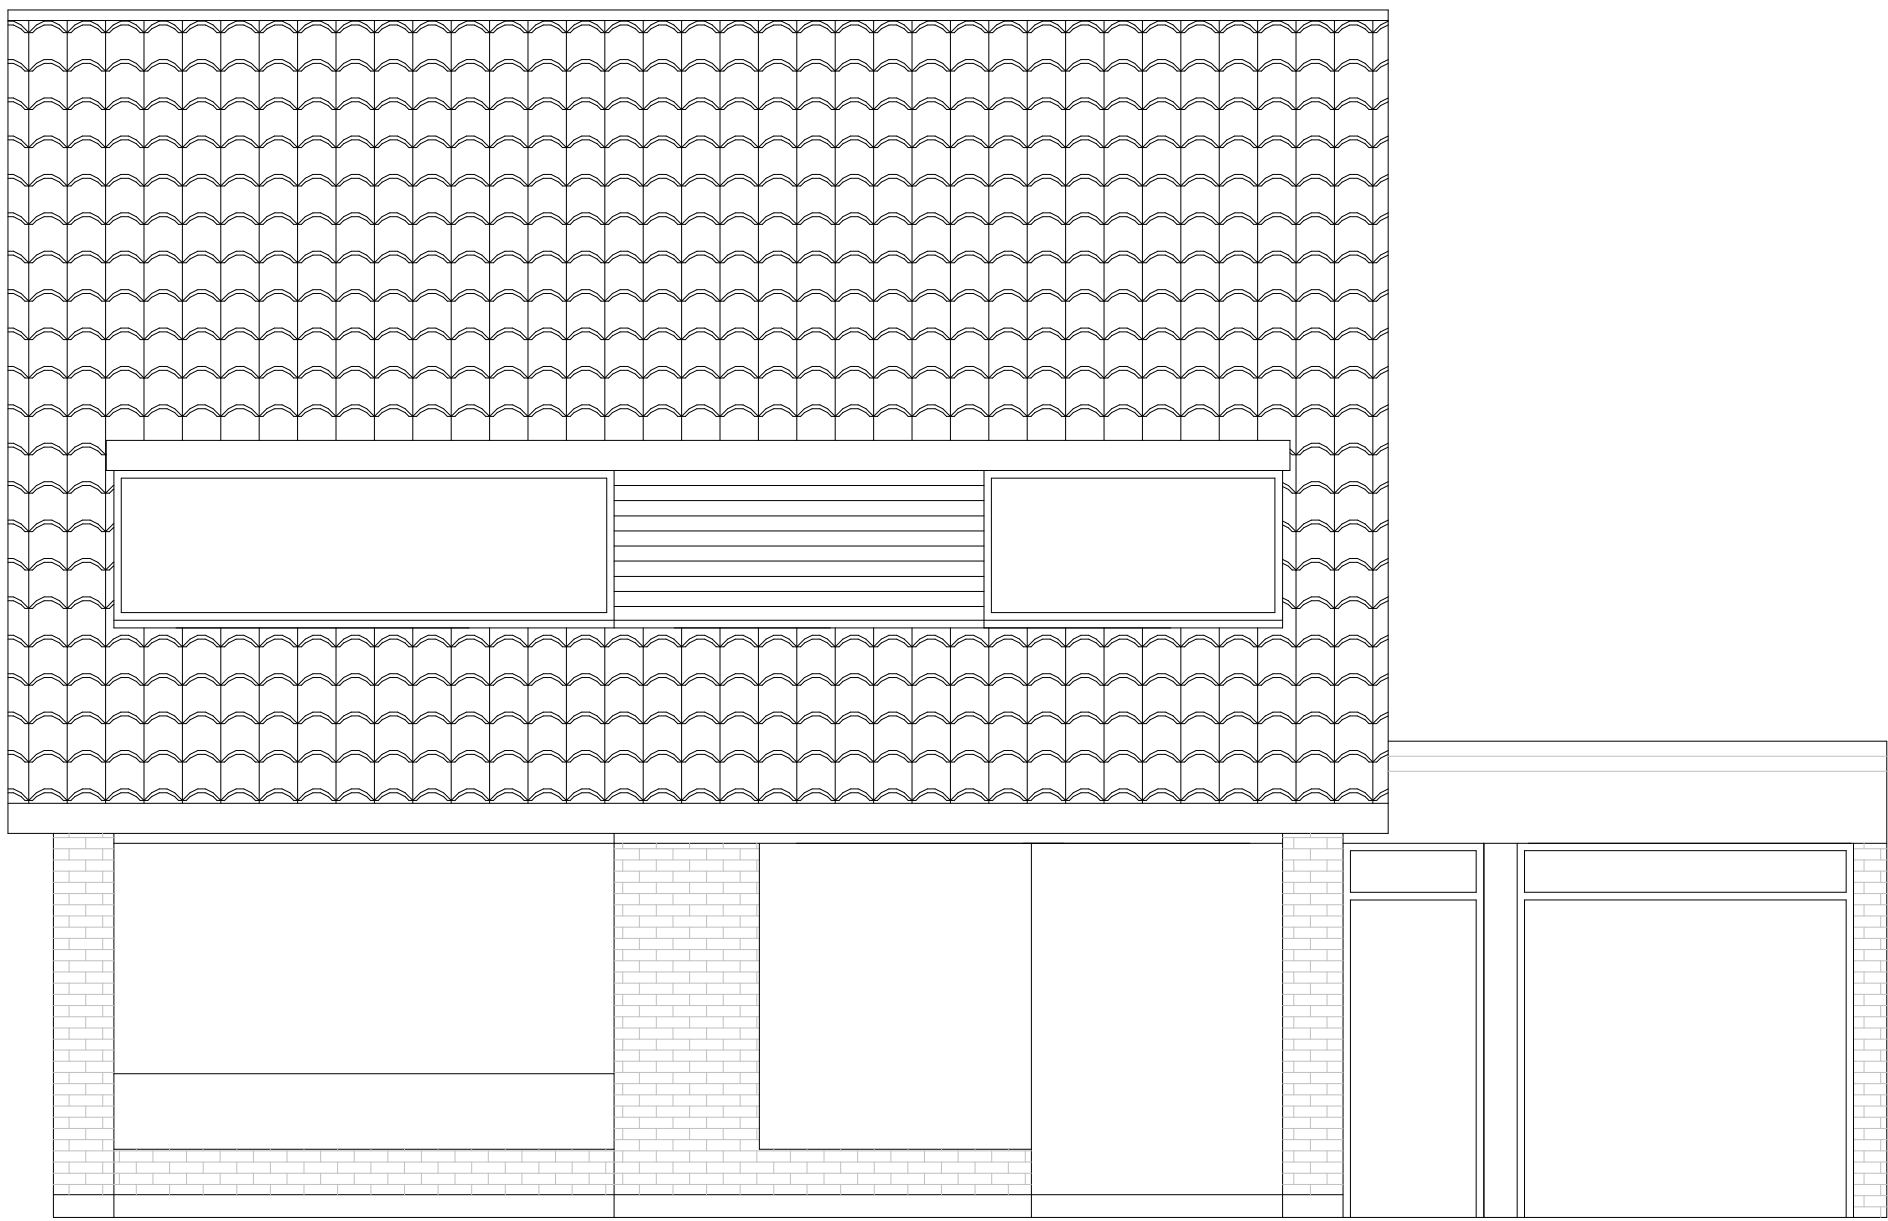


EXISTING FRONT ELEVATION

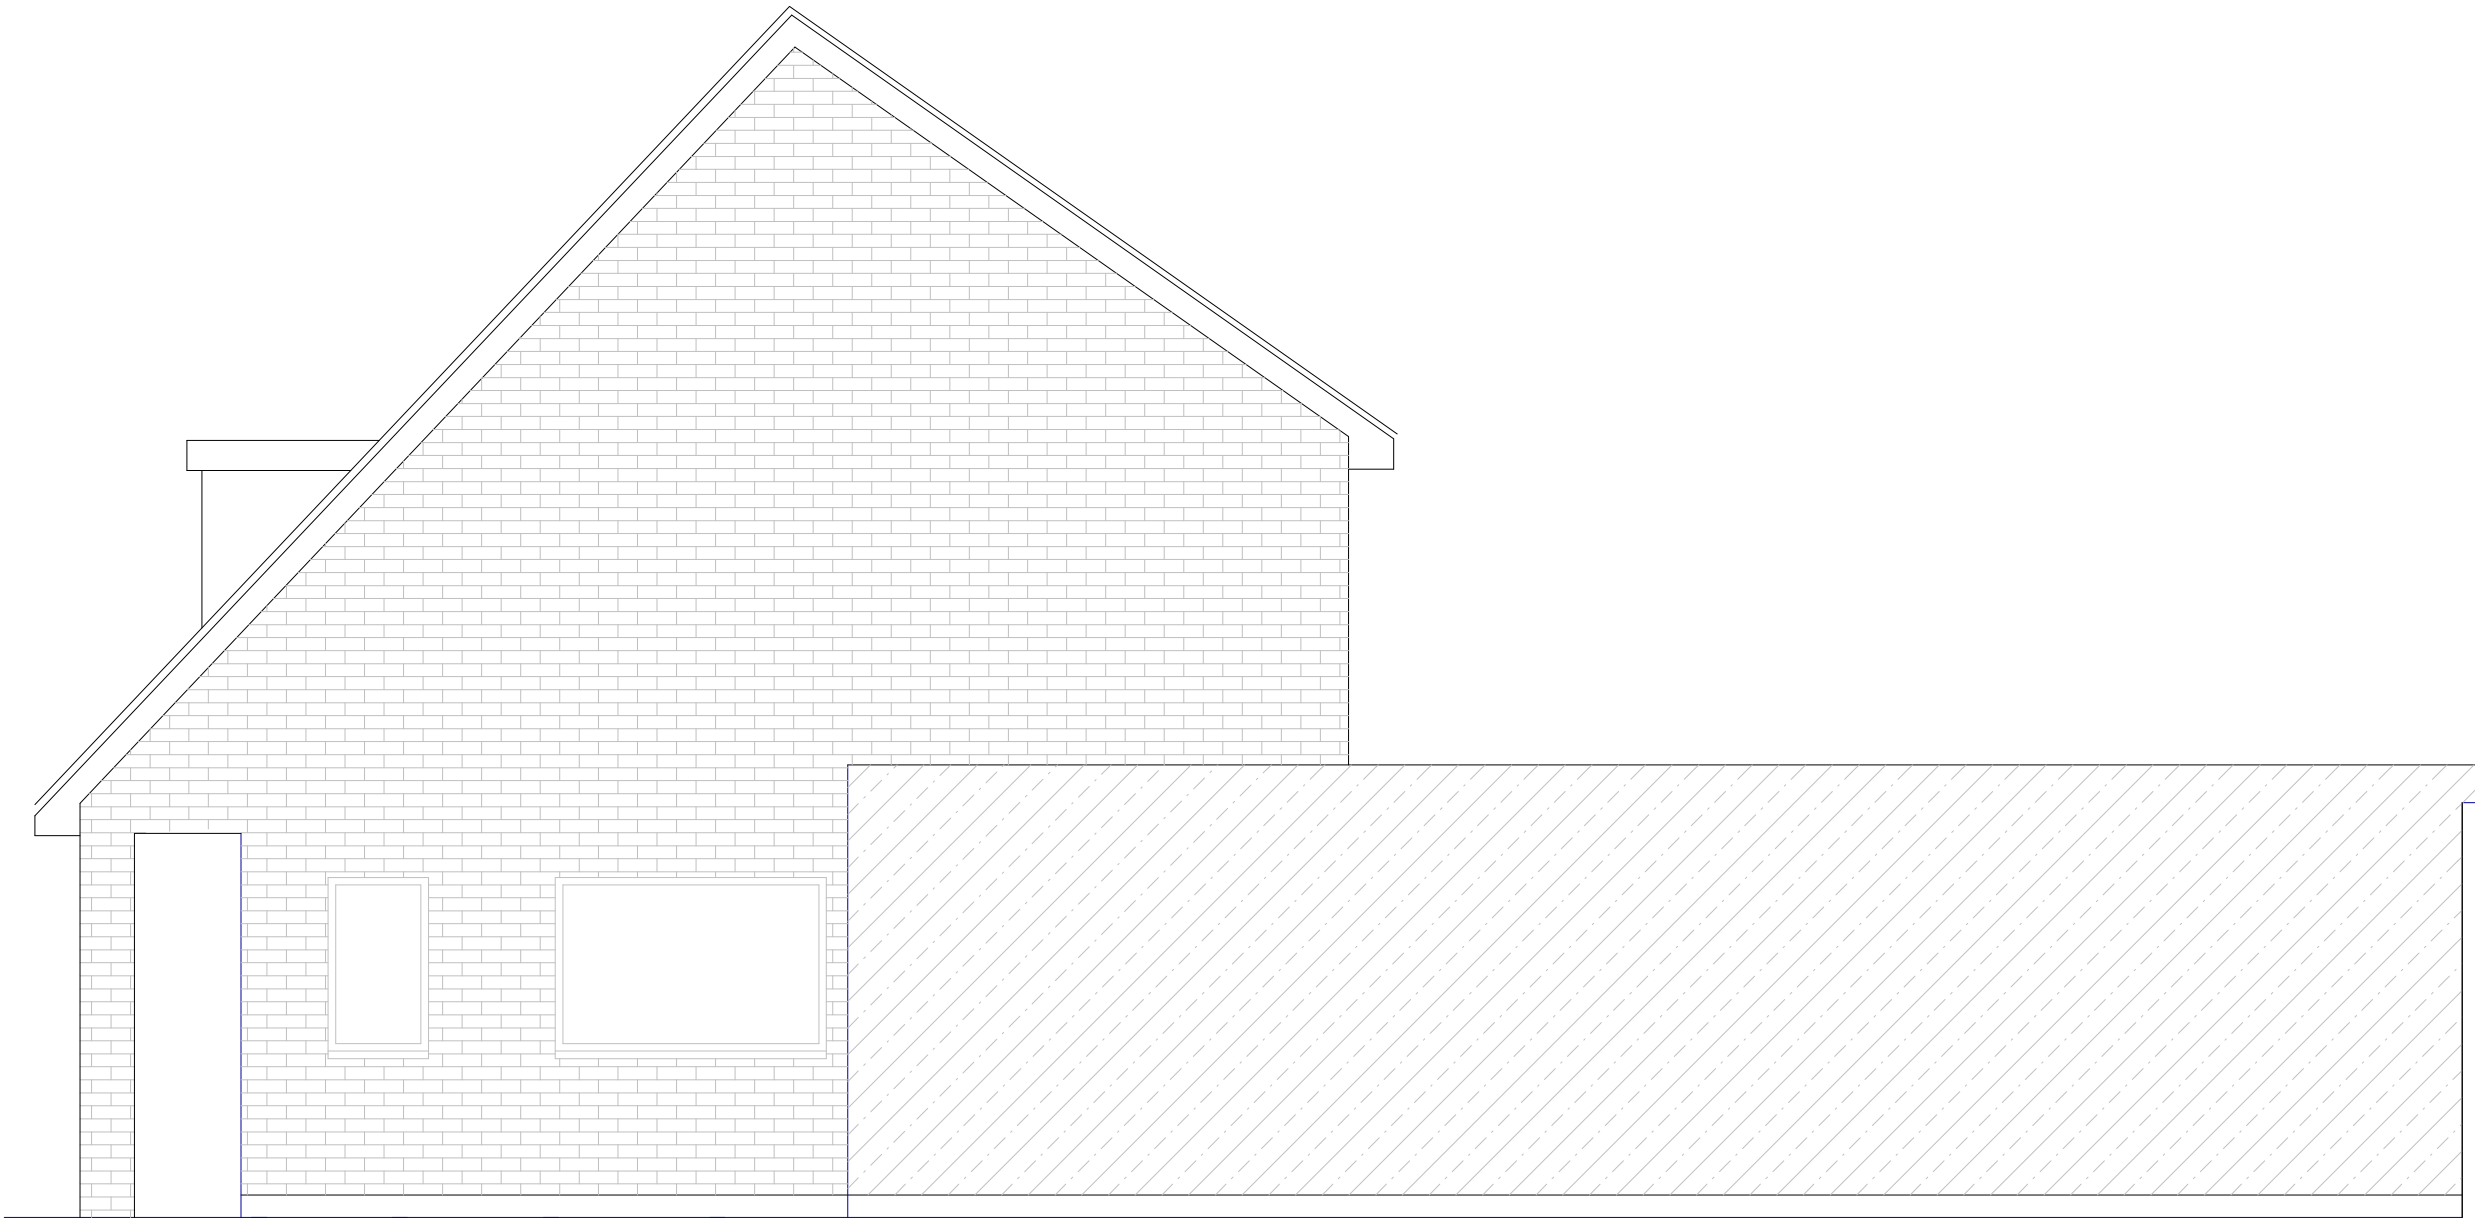

EXISTING SIDE ELEVATION

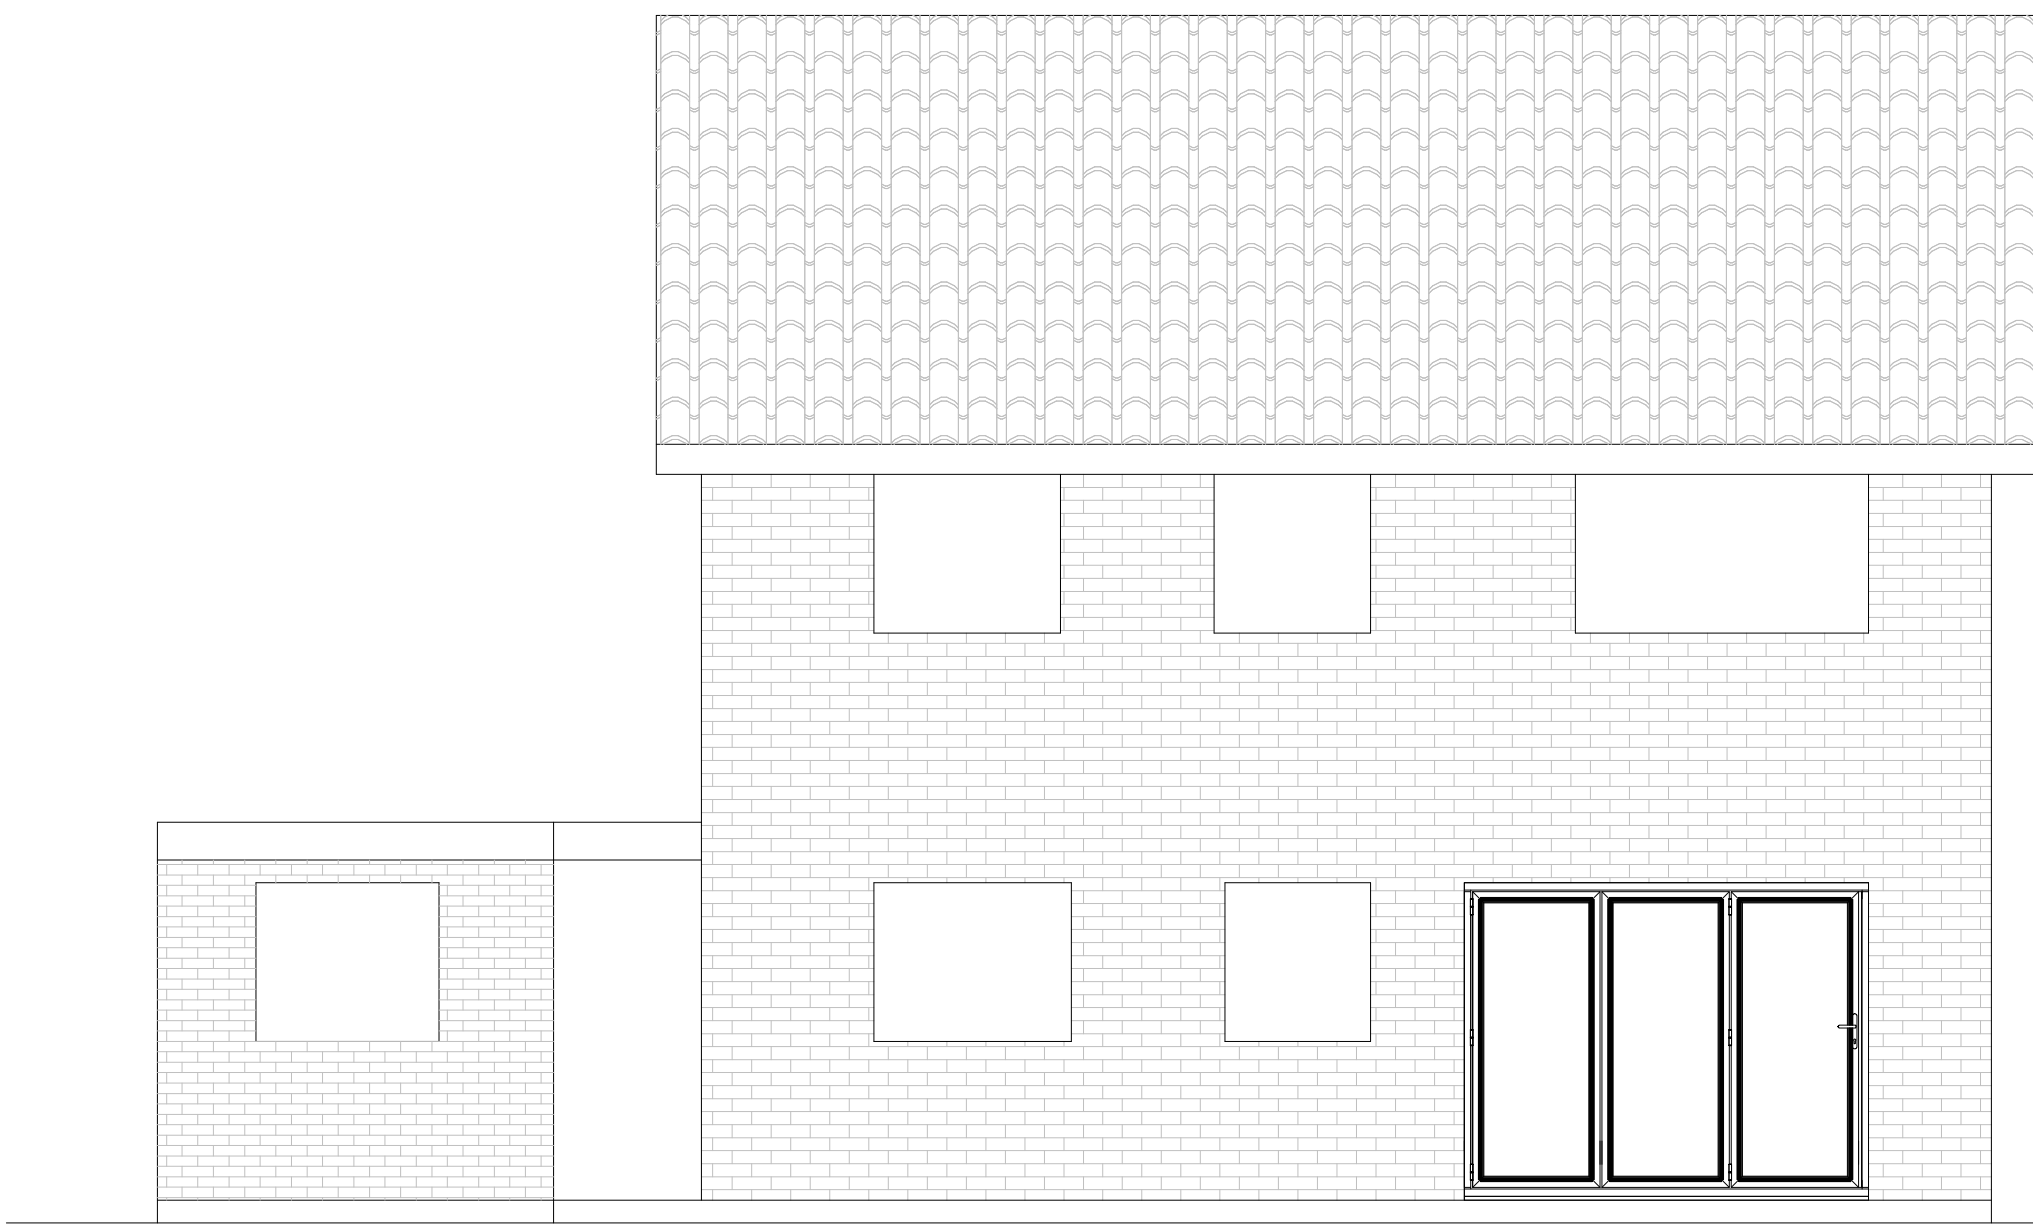


EXISTING REAR ELEVATION

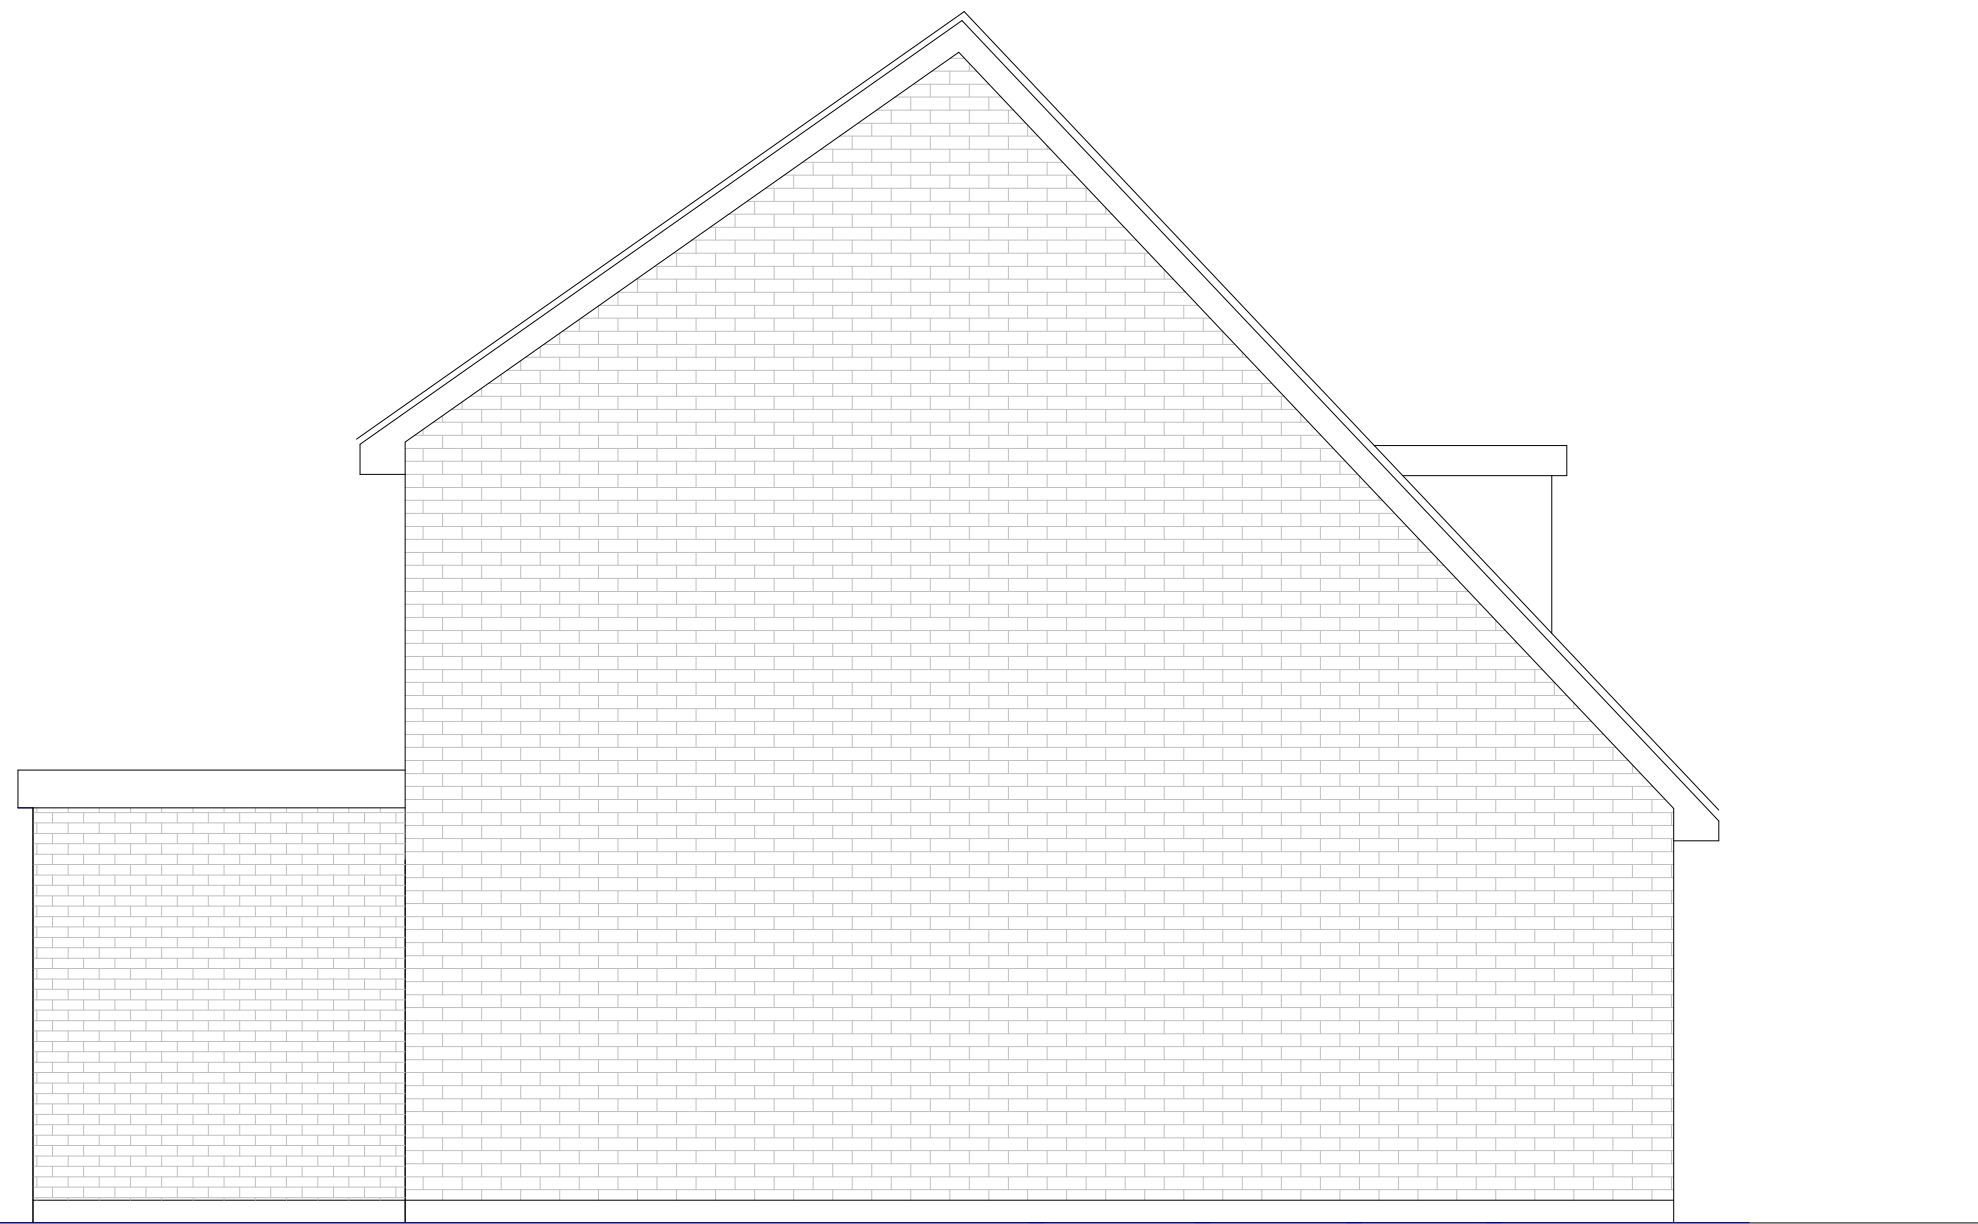

EXISTING SIDE ELEVATION

19 Eleanor Grove  
Ickenham UB10 8BH

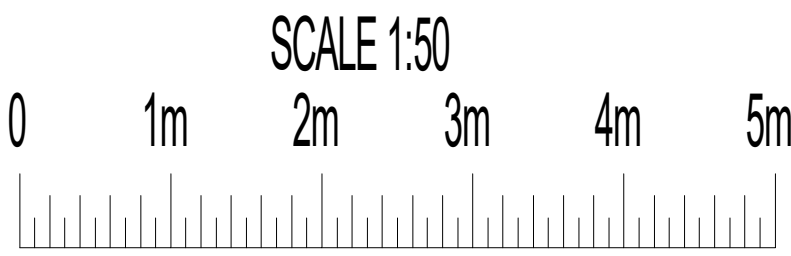

PLAN

PROJECT

Existing Plans & Elevations

Single Storey Rear Extension

DWG No

01  
Rev: -

Date: December 2022

Project: 19 Eleanor Grove, Ickenham

Scale 1:50 @ A0

Checked: AW

Drawing Title: Plans and Elevations

Status: Planning

Job No: 363

**Highford**  
Design and Build Limited  
27 Bellamy Close, Ickenham, Middlesex, UB10 8SJ  
email: info@highforddesign.co.uk - web: www.highforddesign.co.uk  
telephone: 01845 622515 - mobile: 01551 940205