




ENGLISH OAK TREES

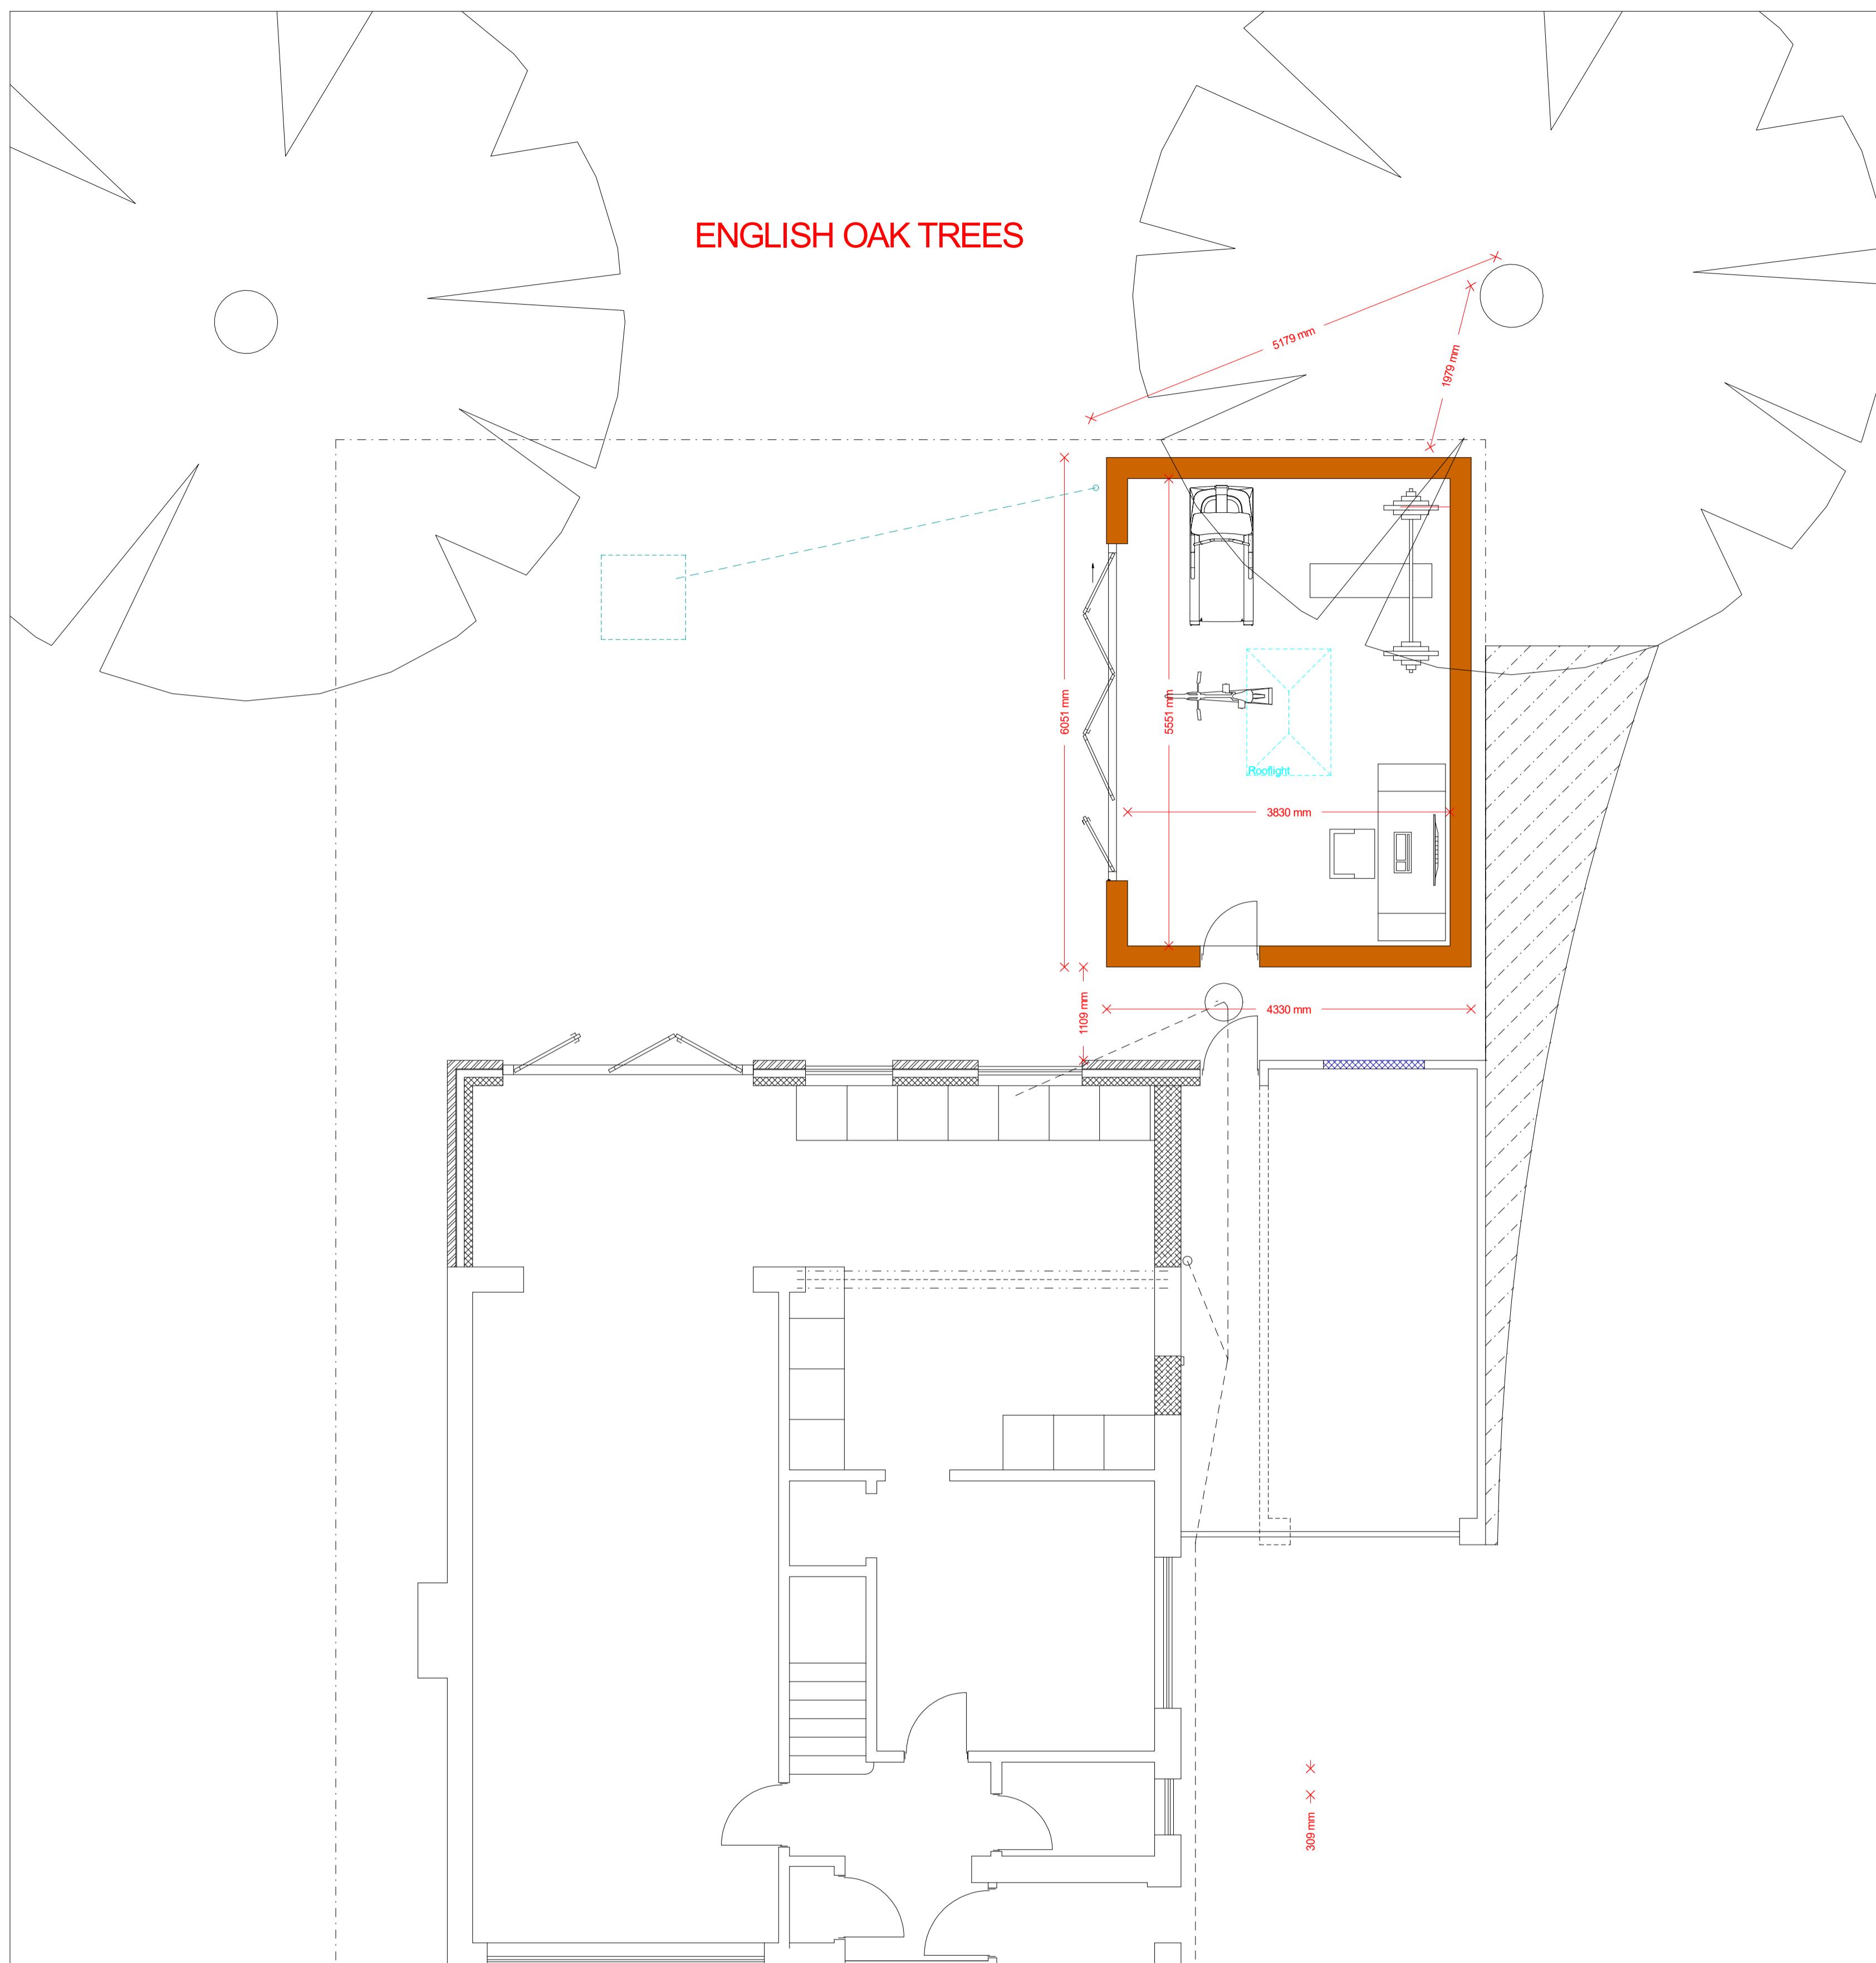



PROPOSED FLOOR PLAN

SCALE 1:50
0 1m 2m 3m 4m 5m
5001 mm


19 Eleanor Grove
Ickenham UB10 8BH

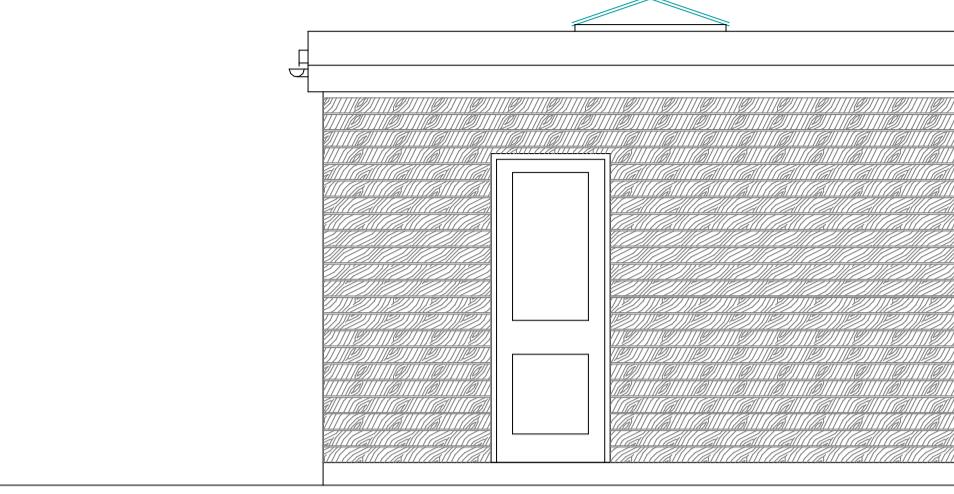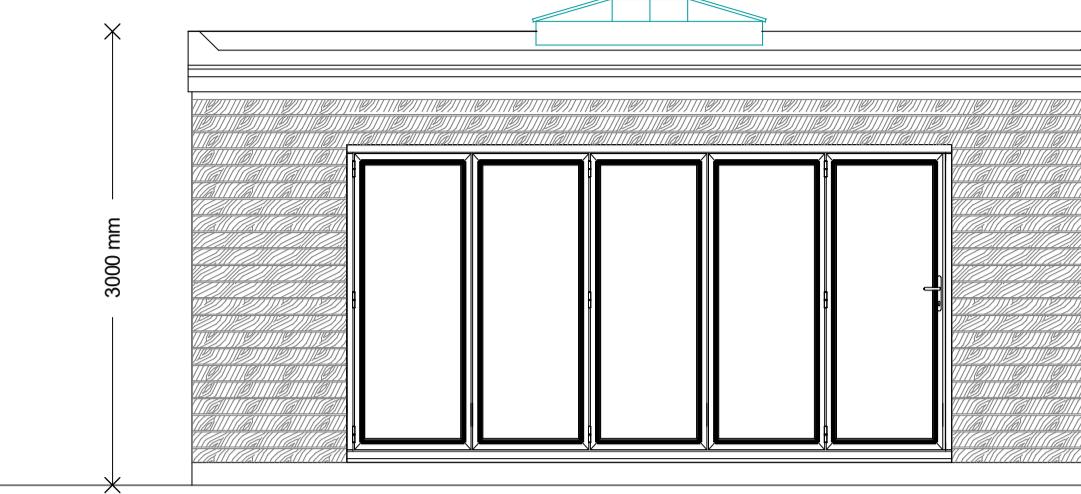


ELEVATIONS

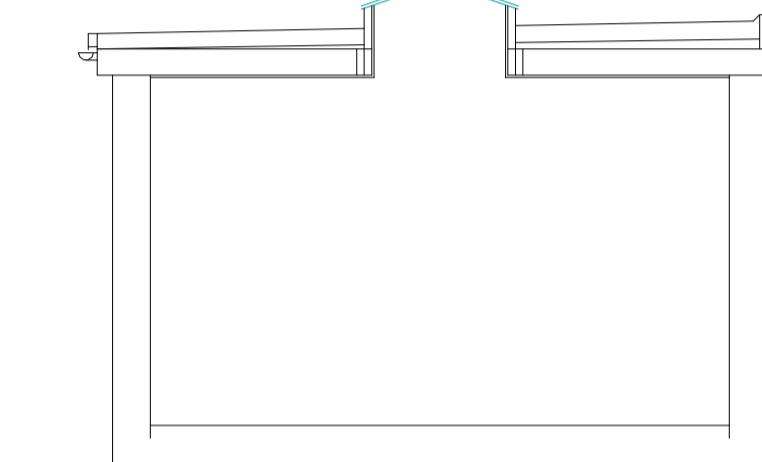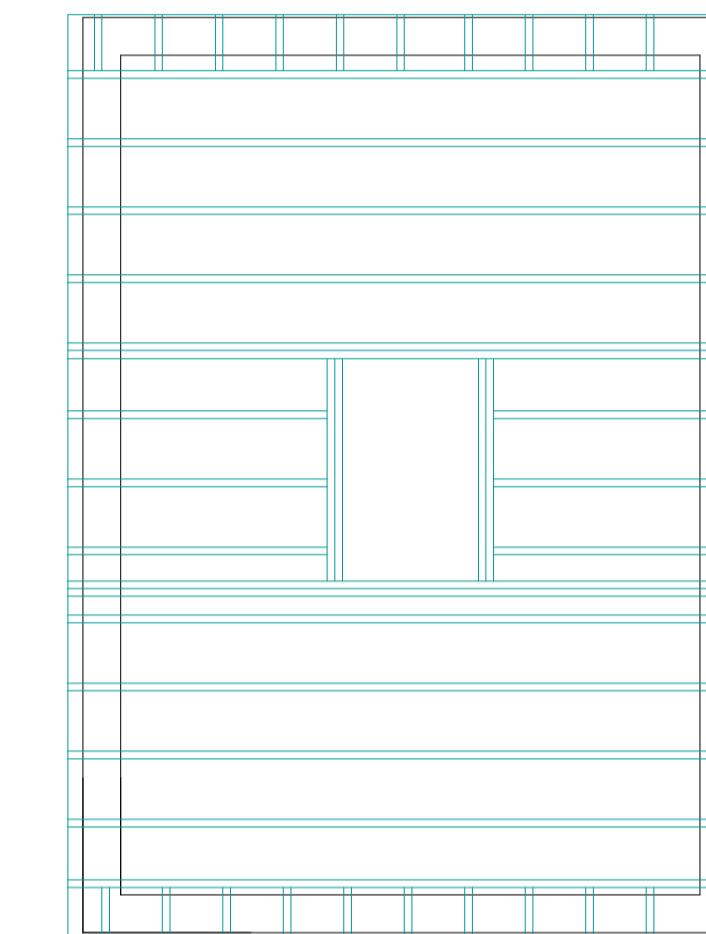

SECTION

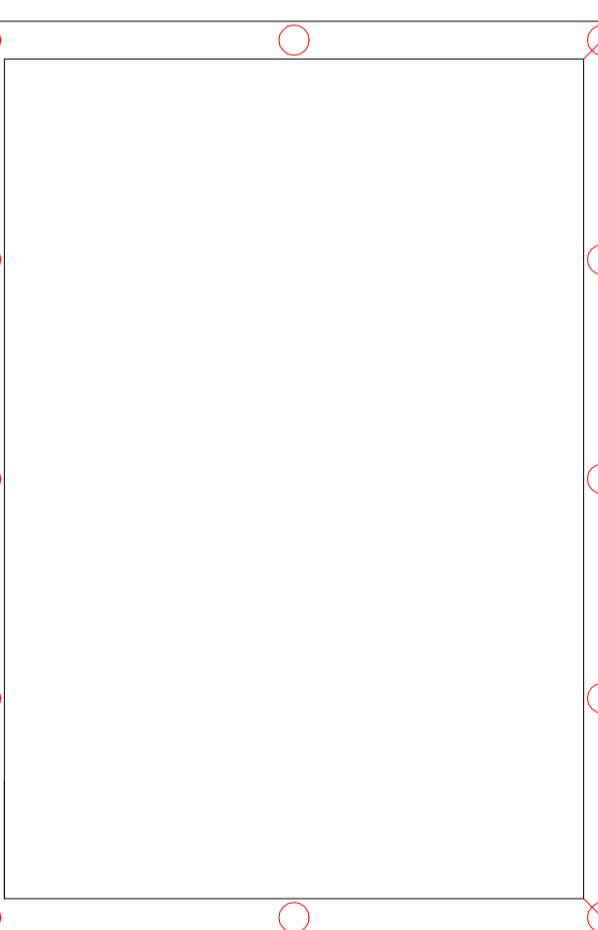

SCREW PILE LAYOUT SUBJECT TO SPECIALIST DESIGN

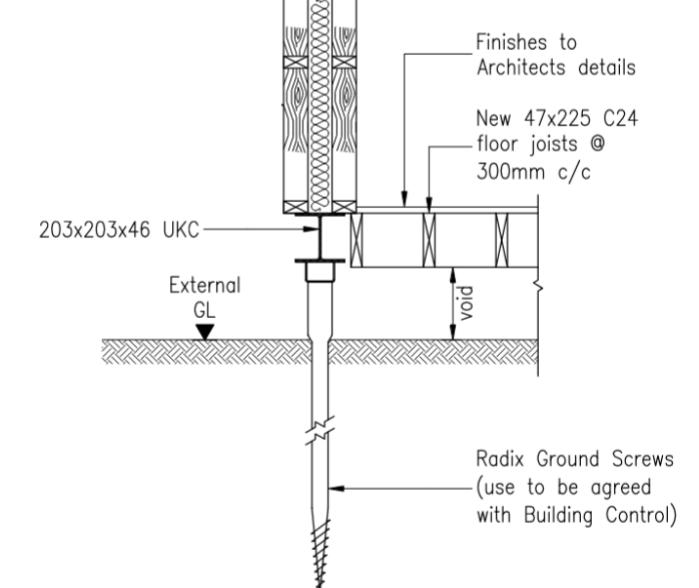

SECTION A-A
NOT TO SCALE

02
Rev: -

DWG No
Date: December 2022
Project: 19 Eleanor Grove, Ickenham
Scale 1:50 @ A1
Checked: AW
Drawing Title: Plans and Elevations
Status: Planning
Job No: 363

Date: December 2022
Project: 19 Eleanor Grove, Ickenham
Scale 1:50 @ A1
Checked: AW
Drawing Title: Plans and Elevations
Status: Planning
Job No: 363

Highford
Design and Build Limited
27 Bellamy Close, Ickenham, Middlesex, UB10 8SJ
email: info@highforddesign.co.uk - web: www.highforddesign.co.uk
telephone: 01895 622575 - mobile: 07557 380205