





SCALE - 1 : 100.

DORMER VOLUME
VOLUME = 1/2 (b x h x l)
VOLUME = 1/2 (4.079 x 2.720 x 5.659)
VOLUME = 31.39 m³


TOTAL LOFT VOLUME = 3.513 + 0.8 + 3.574 + 31.39 = 39.27 m³
LESS THAN 50m³ THEREFORE ACCEPTABLE.

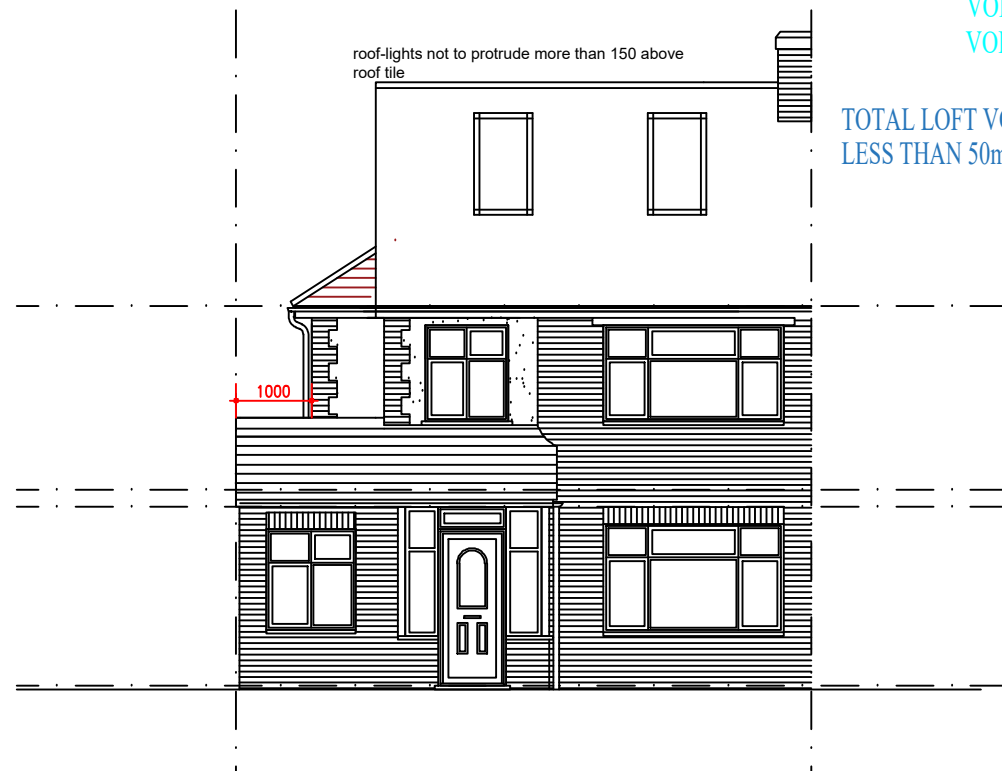


PROPOSED FRONT ELEVATION

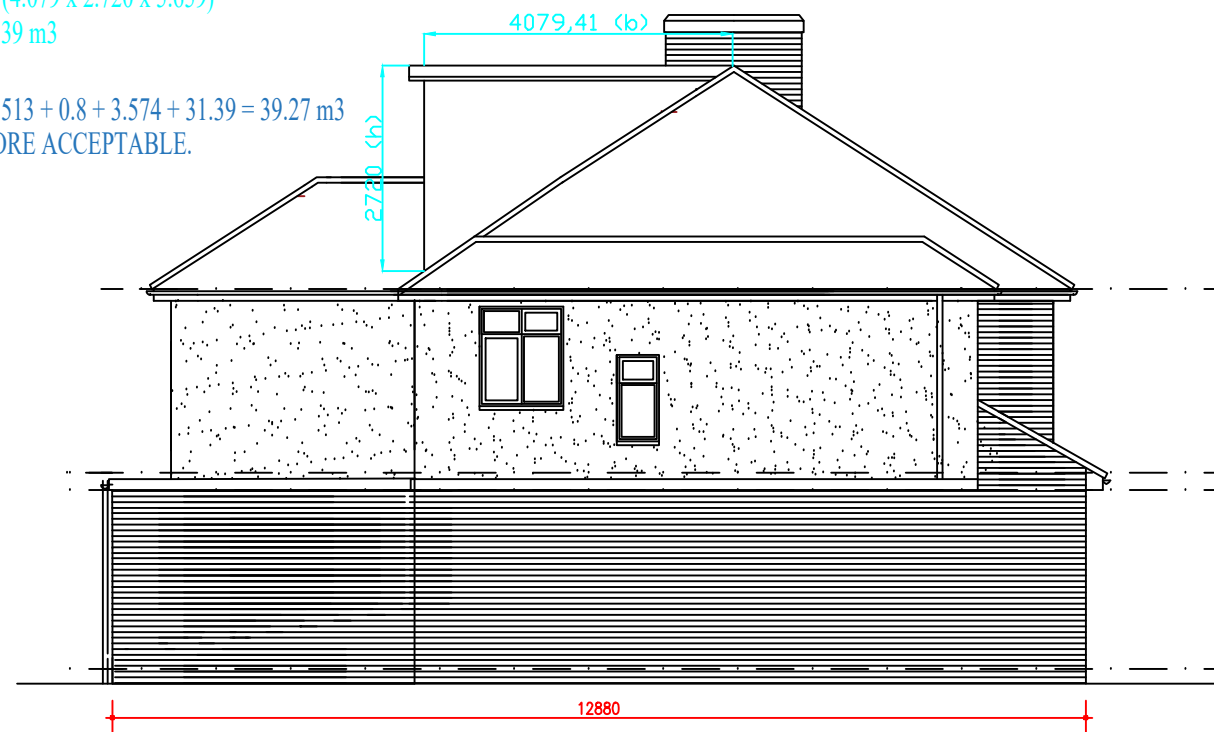

PROPOSED SIDE ELEVATION 1

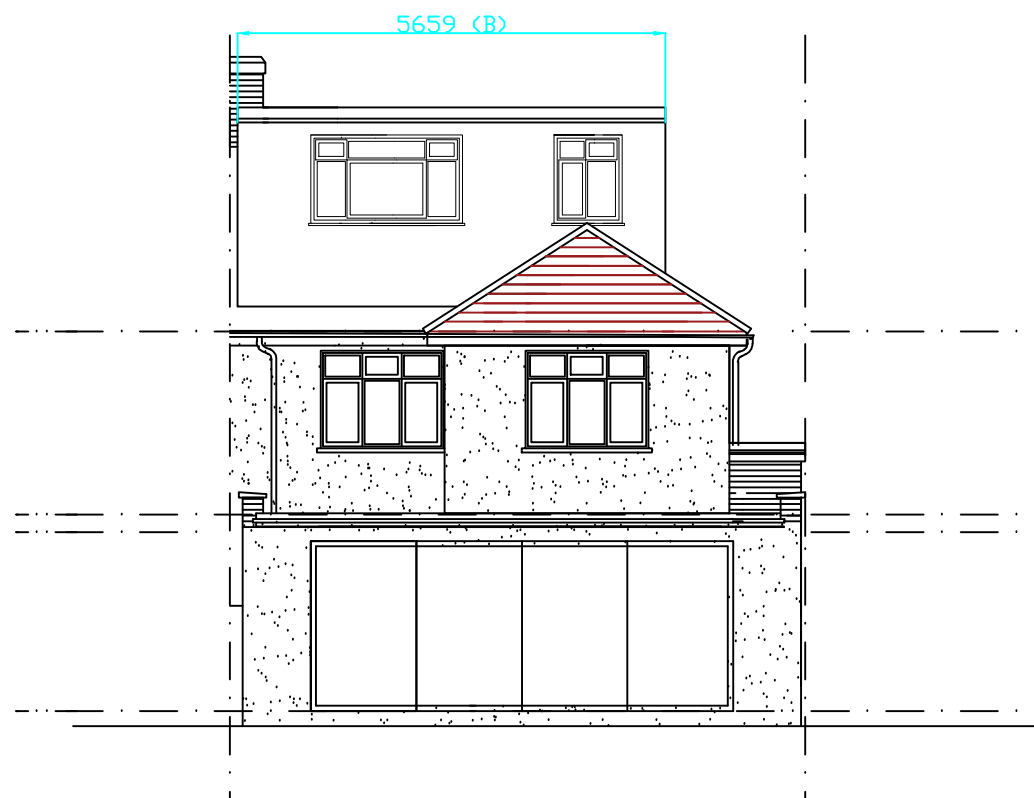

PROPOSED REAR ELEVATION

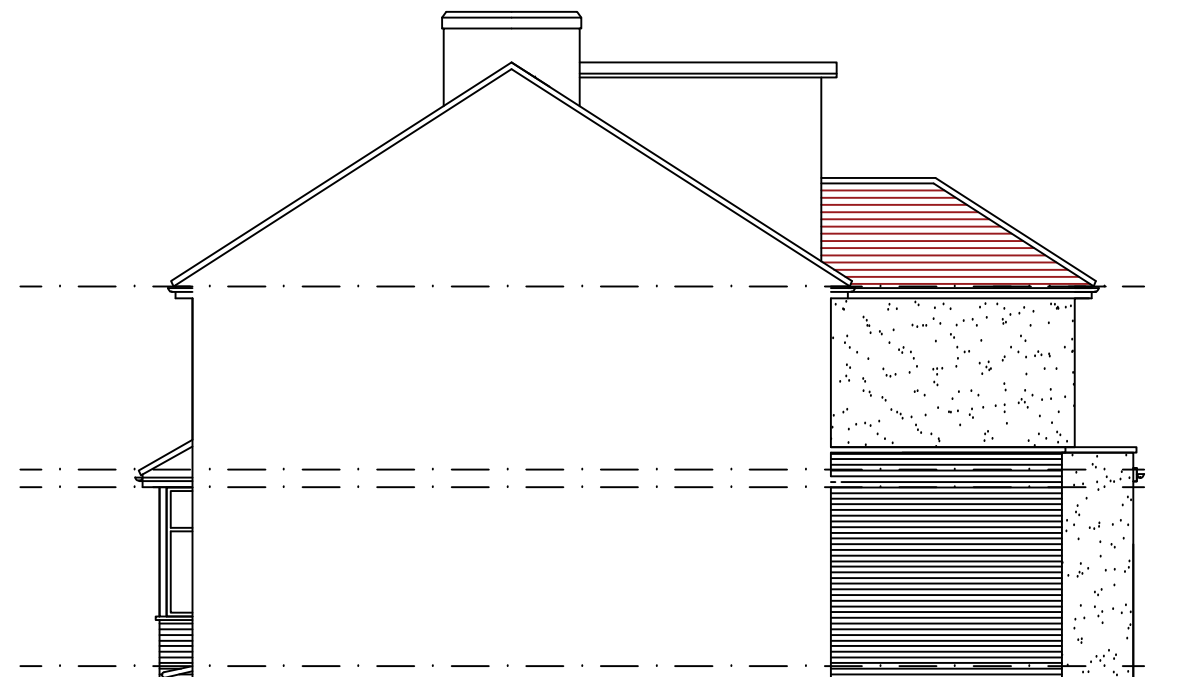

PROPOSED SIDE ELEVATION 2

M C S DESIGN Architectural Services
Millennium Creative Services Design
53 Westmead, Windsor, SL4 3NN

mob: 07989319224
tel: 01753 869117
fax: 01753 869117
www.mcsdesignservices.co.uk
email: info@mcsdesignservices.co.uk

client
MR. SURINDER SIDHU

site
63 LONG DRIVE, RUISLIP, HA4 0HN

project
LOFT CONVERSION WITH REAR DORMER
(PART RETROSPECTIVE)

title
PROPOSED ELEVATIONS SHOWING
DORMER AND EXTENSIONS

status
CERTIFICATE OF LAWFUL USE APPLICATION

drawing number
SIDHU/PLAN/003

scale 1:100 @ A3	drawn Kaleem Janjua B.Arch.
----------------------------	---------------------------------------

date 21st August 2024	revision
---------------------------------	-----------------