




SCALE - 1 : 100.

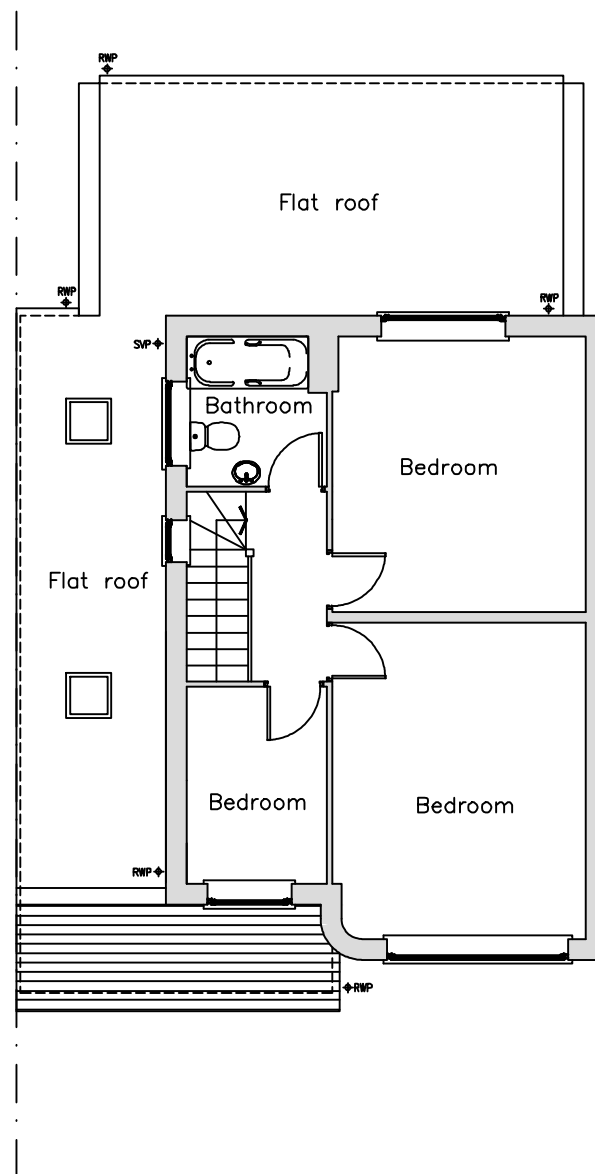

PRE-EXISTING FIRST FLOOR PLAN

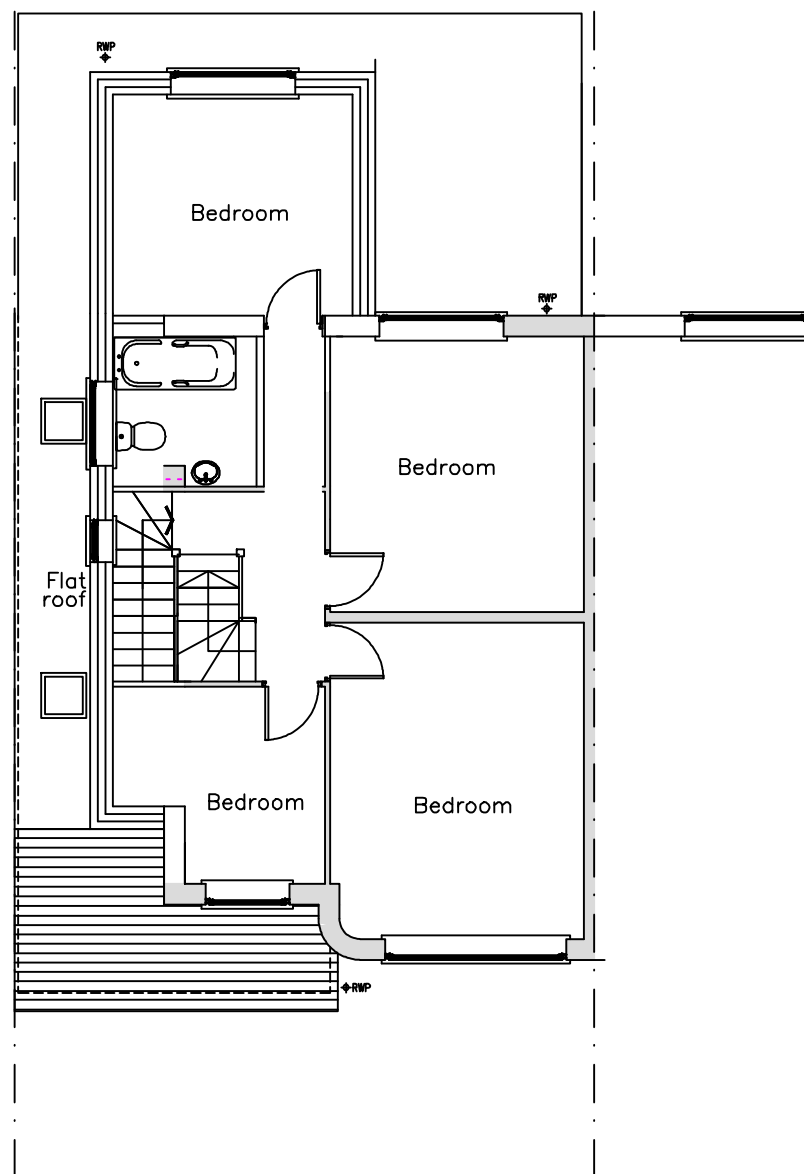

EXISTING FIRST FLOOR PLAN

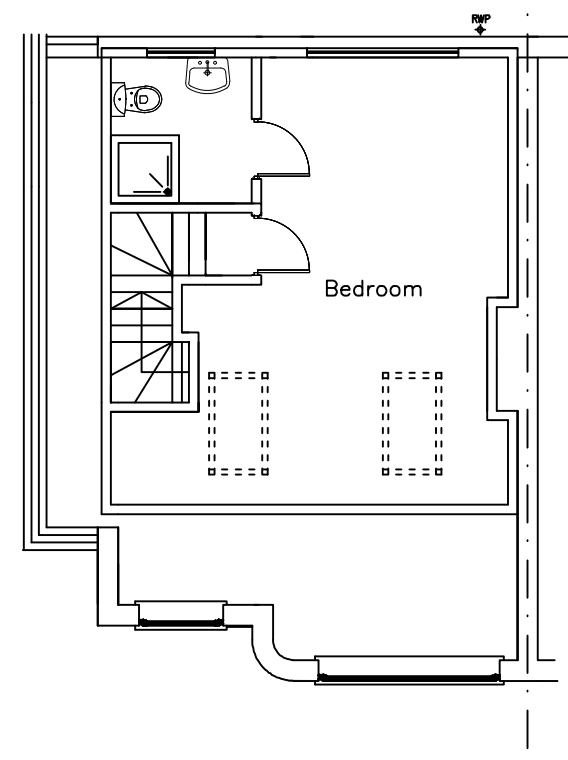

PROPOSED LOFT FLOOR PLAN

M C S DESIGN Architectural Services Millennium Creative Services Design 53 Westmead, Windsor, SL4 3NN mob: 07989319224 tel: 01753 869117 fax: 01753 869117 www.mcsdesignservices.co.uk email: info@mcsdesignservices.co.uk	
client MR. SURINDER SIDHU	
site 63 LONG DRIVE, RUISLIP, HA4 0HN	
project 2 STOREY SIDE EXTENSION AND PART REAR EXTENSIONS AND LOFT CONVERSION WITH REAR DORMER	
title PRE-EXISTING AND EXISTING AND PROPOSED FLOOR PLANS	
status HOUSEHOLDER PLANING APPLICATION	
drawing number SIDHU/PLAN/004	
scale 1:100 @ A3	drawn Kaleem Janjua B.Arch.
date 23rd September 2024	revision