


Metres

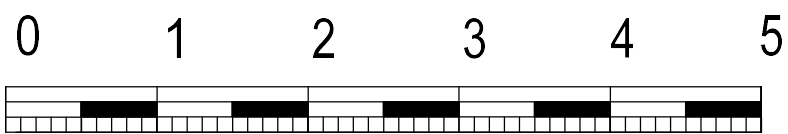


SCALE 1 : 50

**REV/NOTES:**

Where building to the boundaries the adjacent owner is to be informed under the terms of the Party Wall Act 1996 and its provisions followed. Where building over boundaries the adjacent owner is to be served notice under section 65 of the Town & Country Planning Act 1990.

© This drawing and the works depicted are the copyright of GT Designz LTD and may not be reproduced or amended except by written permission of GT Designz LTD.

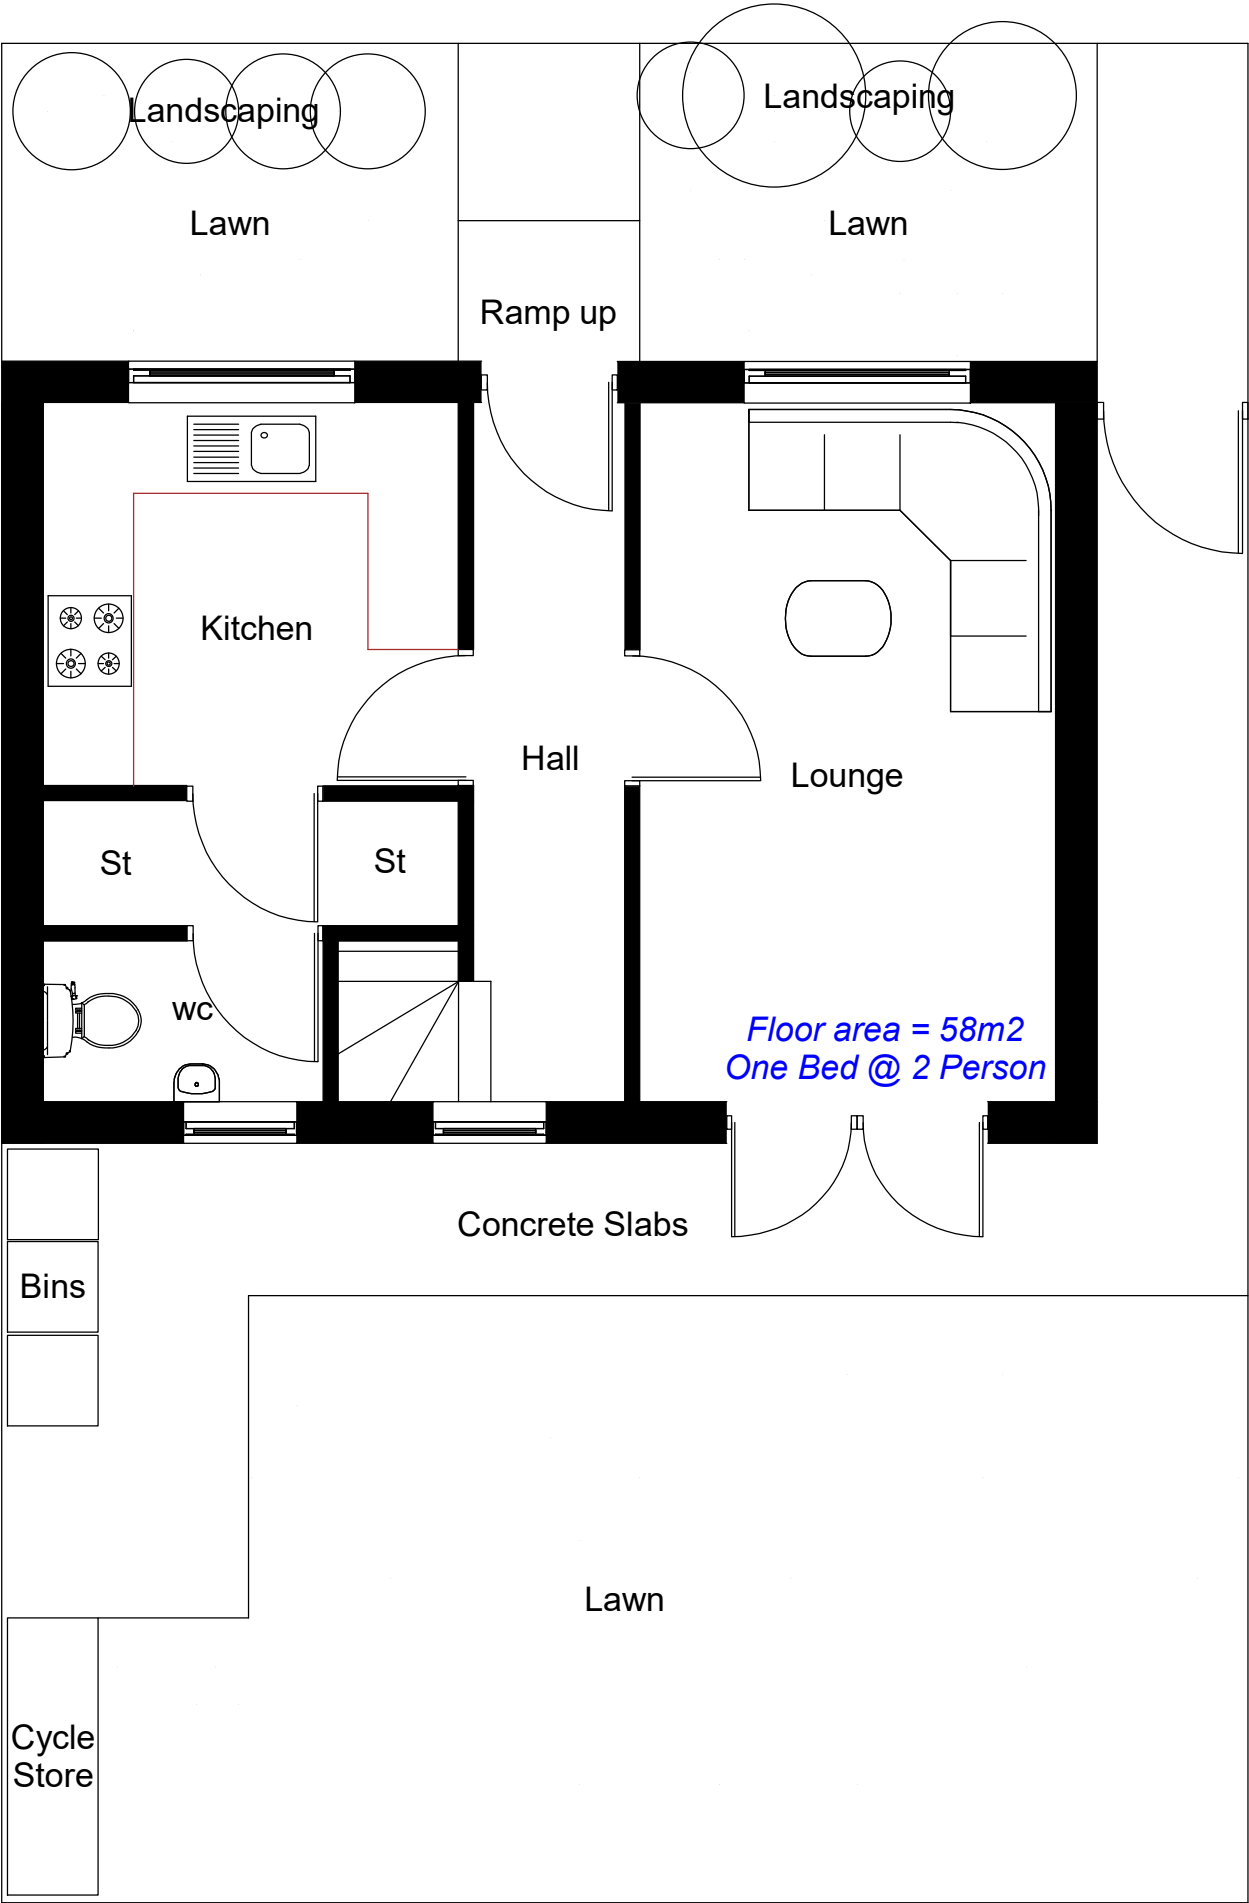

PROPOSED GF / SITE PLAN  
Scale 1:50

|                                                          |                                                     |           |                           |
|----------------------------------------------------------|-----------------------------------------------------|-----------|---------------------------|
| Application:<br><b>FPA – Proposed new build dwelling</b> |                                                     |           |                           |
| Client:                                                  | Reza & Behnam Hamozi                                | Date:     | 27 <sup>th</sup> Nov 2023 |
| Site:                                                    | Land adjacent to 4 Press Road,<br>Uxnridge, UB8 1AT | Drawn By: | Gurps Benning             |
| Scale:                                                   | Refer to Drawing @ A3                               | Dwg.No:   | GTD1229 – 05              |

**G T DESIGNZ LTD**  
*Building Designs & Technical services*

|                                                                                |                                                                                  |
|--------------------------------------------------------------------------------|----------------------------------------------------------------------------------|
| GT Designz Ltd,<br>Unit 1, Gethclen House,<br>Dawley Road<br>Hayes,<br>UB3 1EH | Tel : 0208 212 7981<br>Mob : 07854 351 934<br>Email : enquiries@gtdesignzltd.com |
|--------------------------------------------------------------------------------|----------------------------------------------------------------------------------|