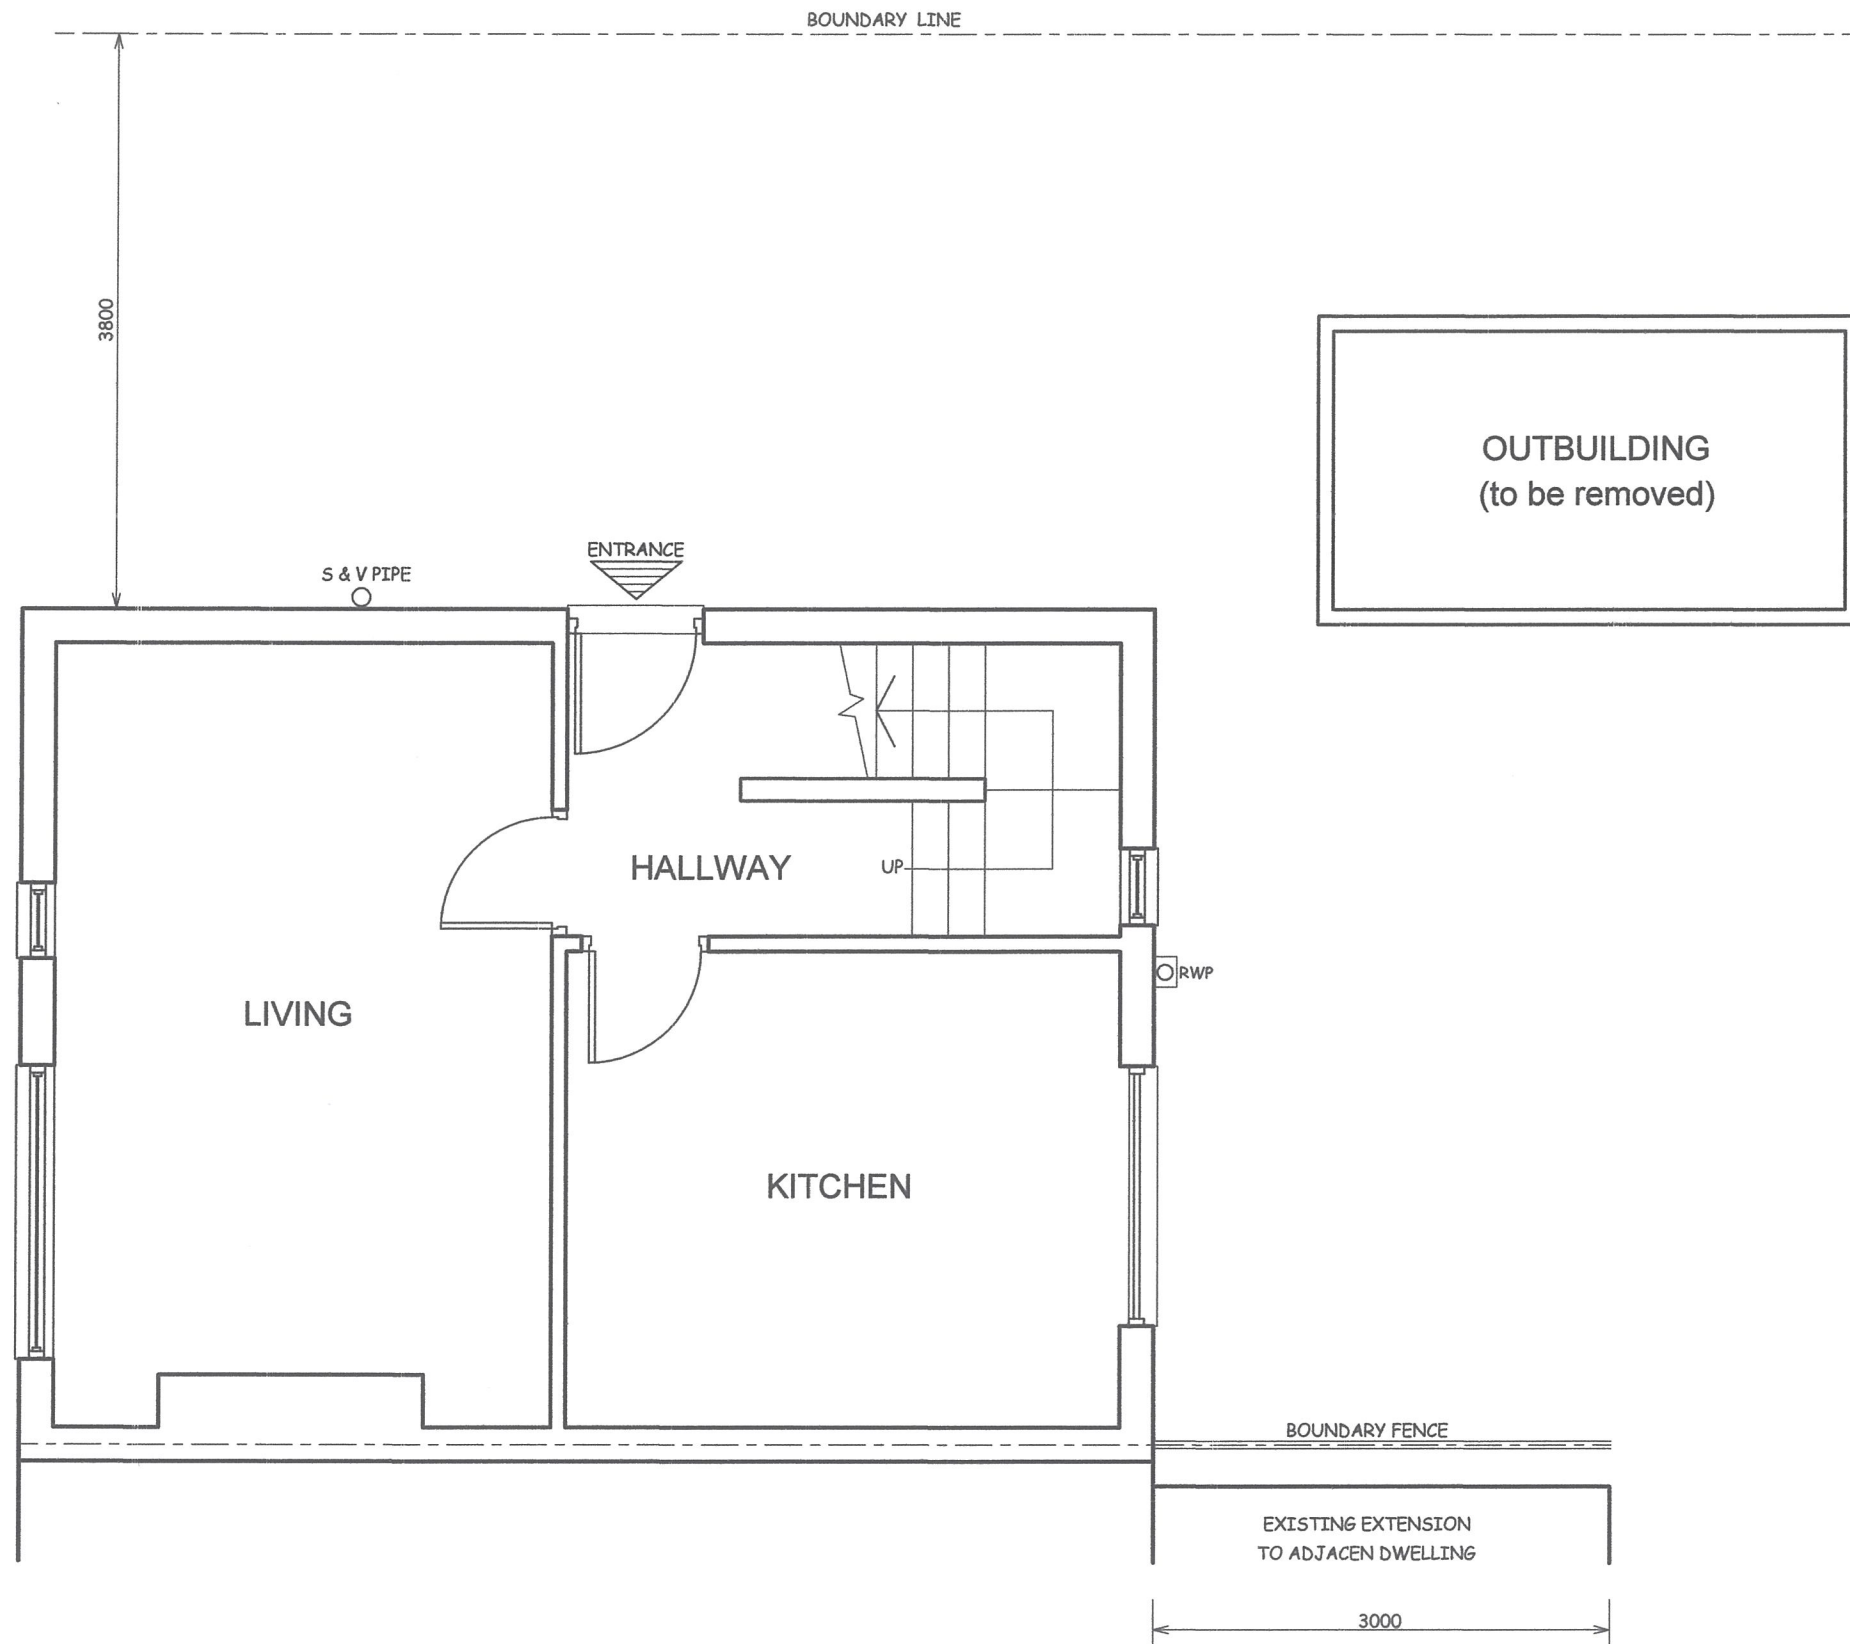


SCALE BAR

NOTES:
ALL DIMENSIONS MUST BE CHECKED ON SITE AND NOT
SCALED FROM THIS DRAWING AND ANY DISCREPANCY
VERIFIED

A		
REV.	DATE	DESCRIPTION

COPYRIGHT:

R.P.ARCHITECTURAL SERVICES
39A,NORWICH ROAD
NORTHWOOD
MIDDLESEX
HA6 1ND

Tel:07753 659794

CLIENT:

JOB TITLE:

4 HEATHER CLOSE
HILLINGDON
UB8 3QD

DRAWING TITLE

EXISTING GROUND FLOOR

SCALE: 1:50


DATE:DEC/2024

DRAWN: RPA

DRAWING NO.

RPA/4/HC/UB8/101

REV.

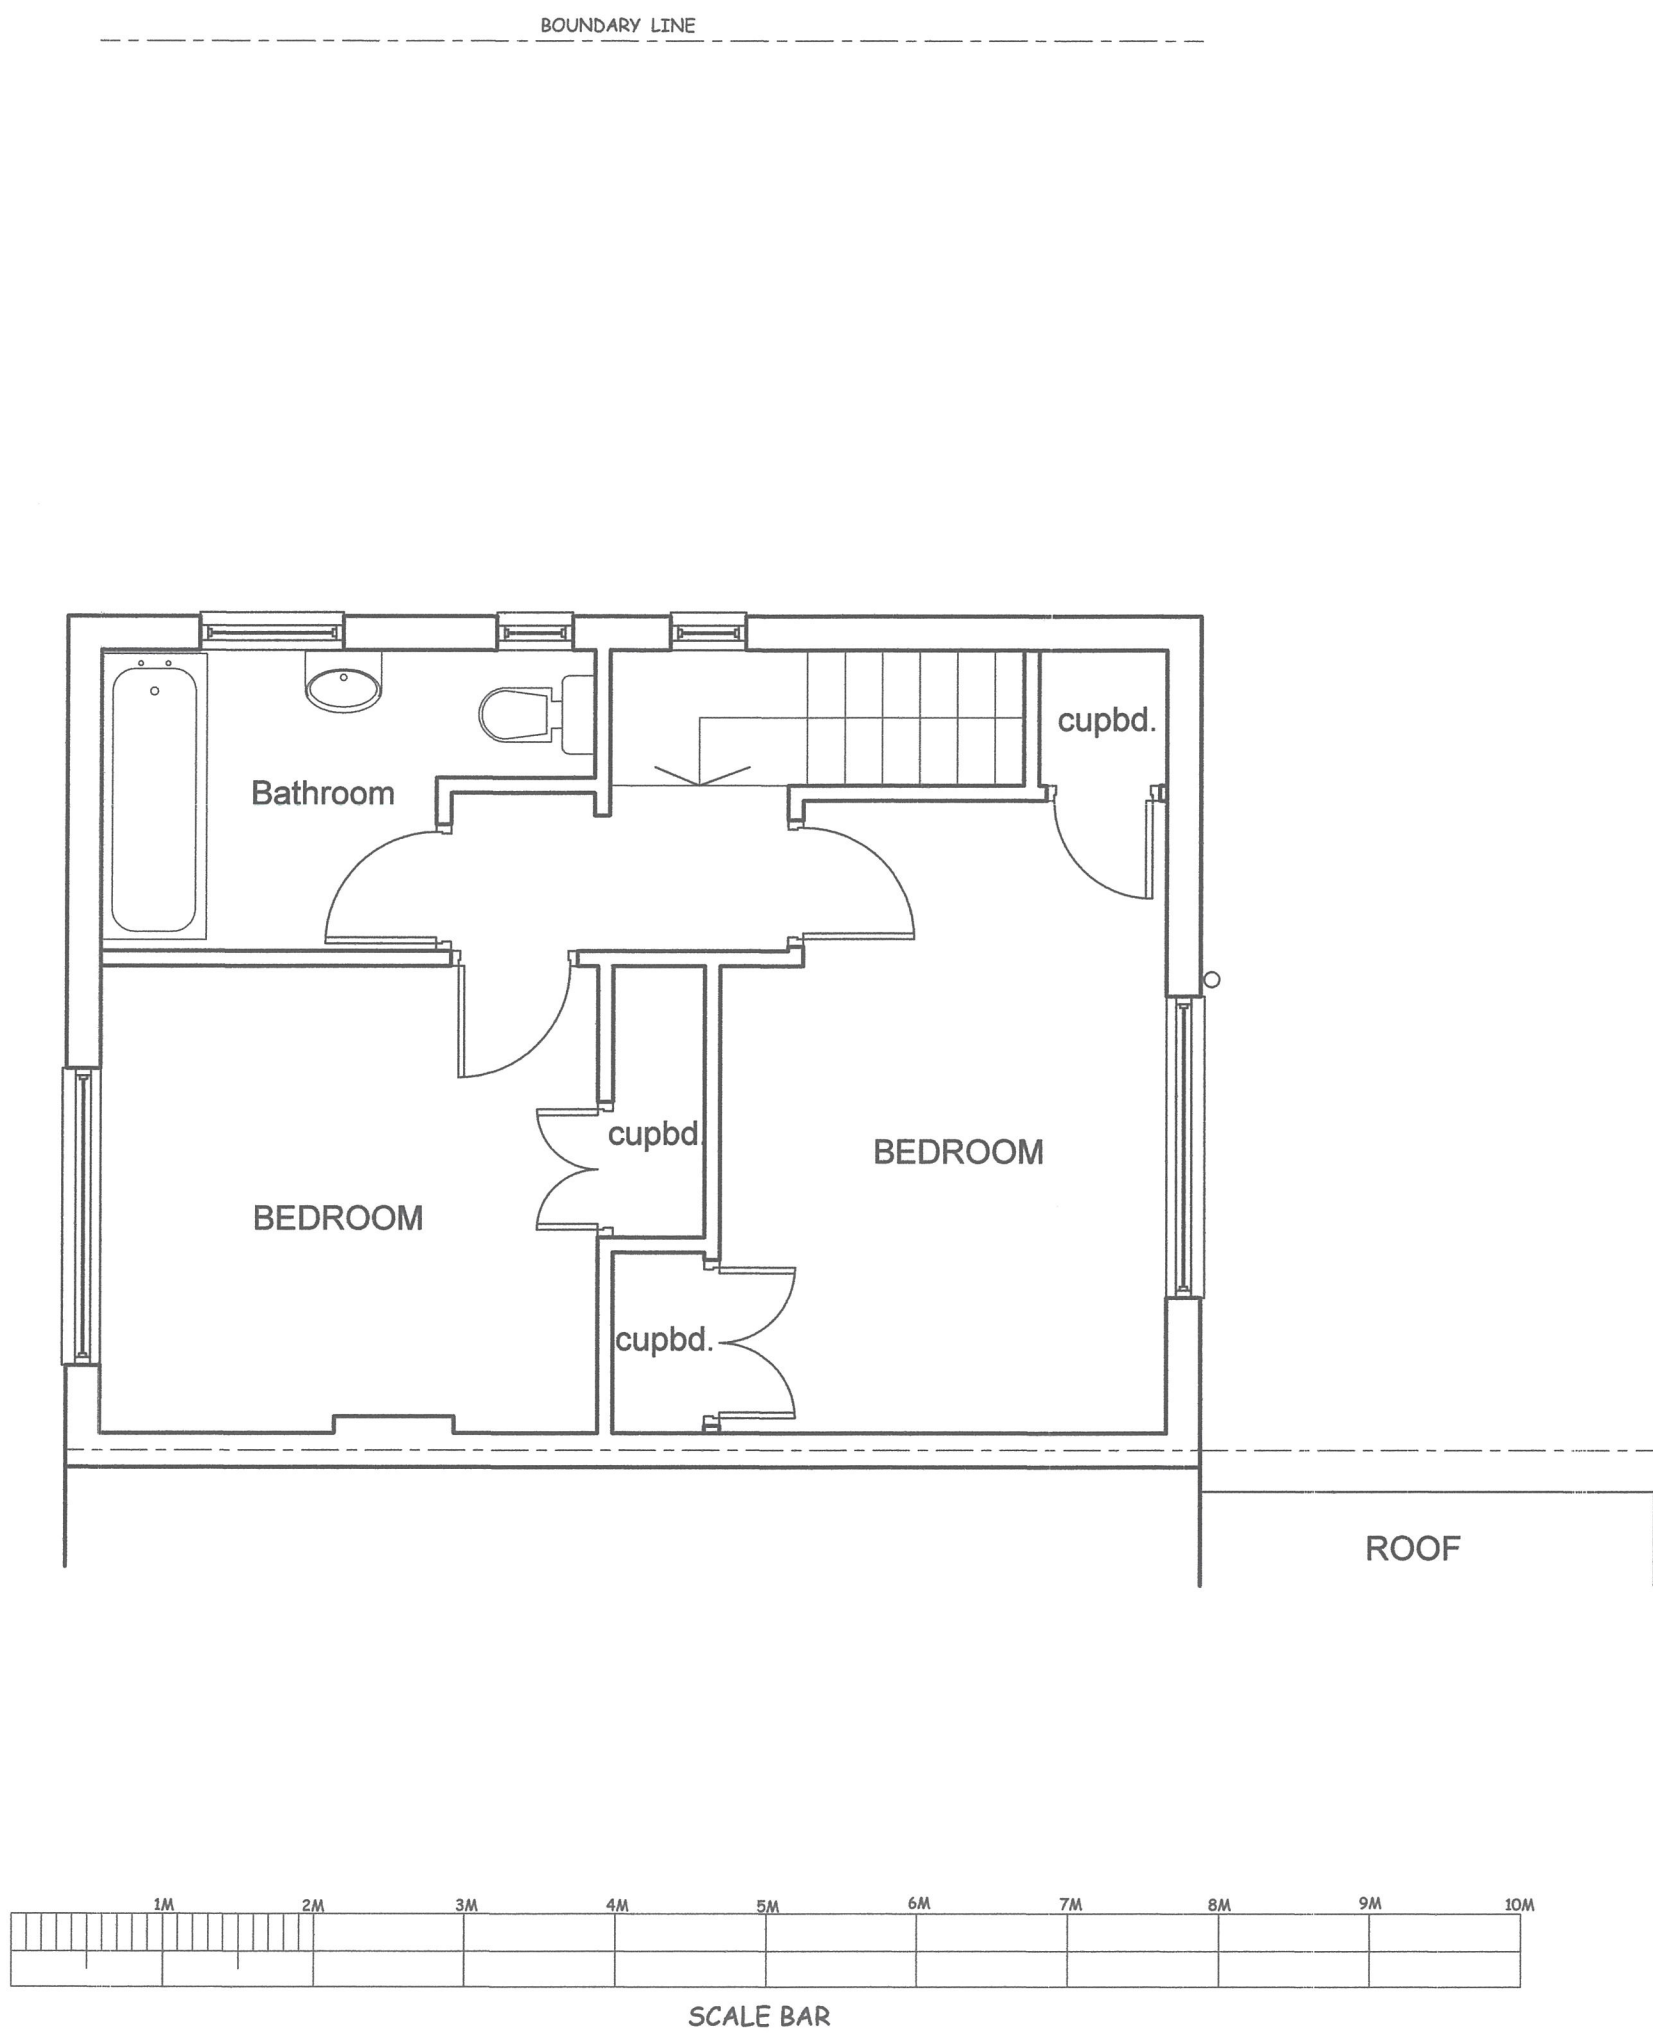

NOTES:
ALL DIMENSIONS MUST BE CHECKED ON SITE AND NOT
SCALED FROM THIS DRAWING AND ANY DISCREPANCY
VERIFIED

A

REV.	DATE	DESCRIPTION
------	------	-------------

COPYRIGHT:

R.P.ARCHITECTURAL SERVICES
39A,NORWICH ROAD
NORTHWOOD
MIDDLESEX
HA6 1ND

Tel:07753 659794

CLIENT:

JOB TITLE:

4 HEATHER CLOSE
HILLINGDON
UB8 3QD


DRAWING TITLE

EXISTING FIRST FLOOR

SCALE: 1:50

DATE:DEC/2024	DRAWN: RPA
---------------	------------

DRAWING NO.	REV.
RPA/4/HC/UB8/102	

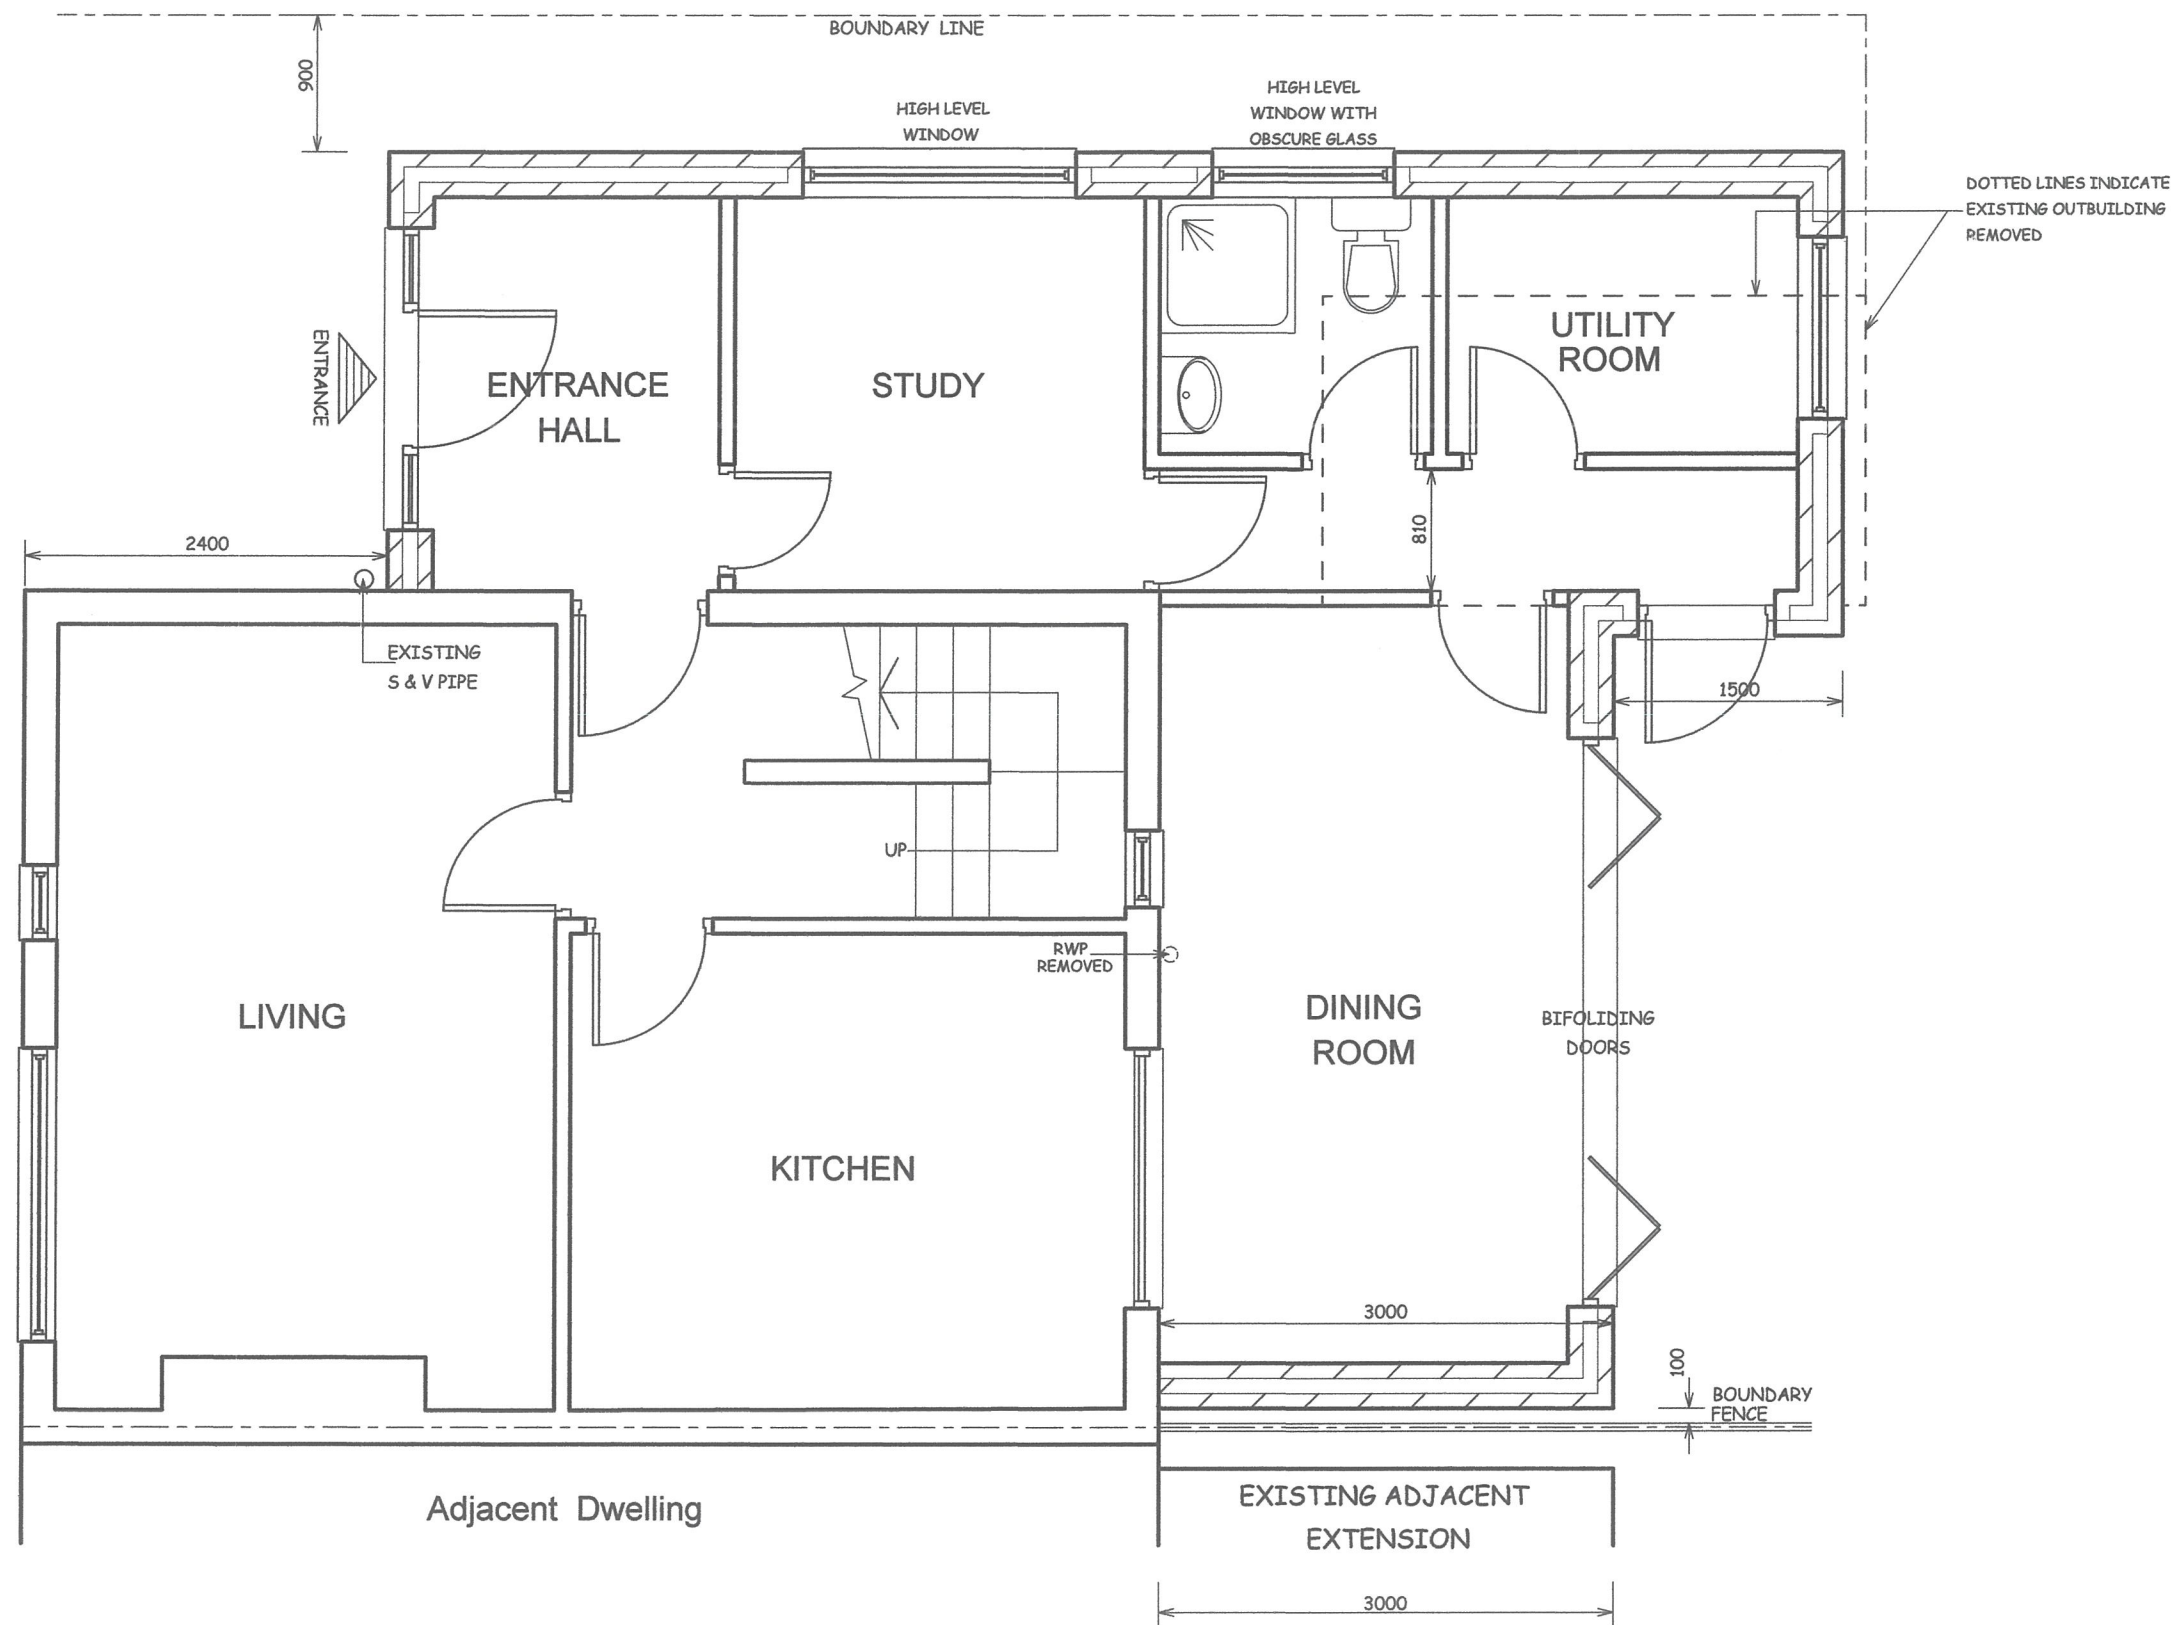

NOTES:
ALL DIMENSIONS MUST BE CHECKED ON SITE AND NOT
SCALED FROM THIS DRAWING AND ANY DISCREPANCY
VERIFIED

REV.	DATE	DESCRIPTION
A		

COPYRIGHT:

R.P.ARCHITECTURAL SERVICES
39A,NORWICH ROAD
NORTHWOOD
MIDDLESEX
HA6 1ND

Tel:07753 659794

CLIENT:

JOB TITLE:

4 HEATHER CLOSE
HILLINGDON
UB8 3QD

DRAWING TITLE

PROPOSED GROUND FLOOR

SCALE: 1:50

DATE:DEC/2024



DRAWN: RPA

DRAWING NO.

RPA/4/HC/UB8/103

REV.

SCALE BAR

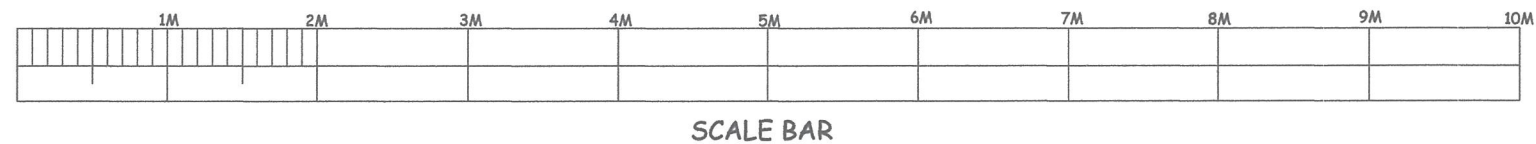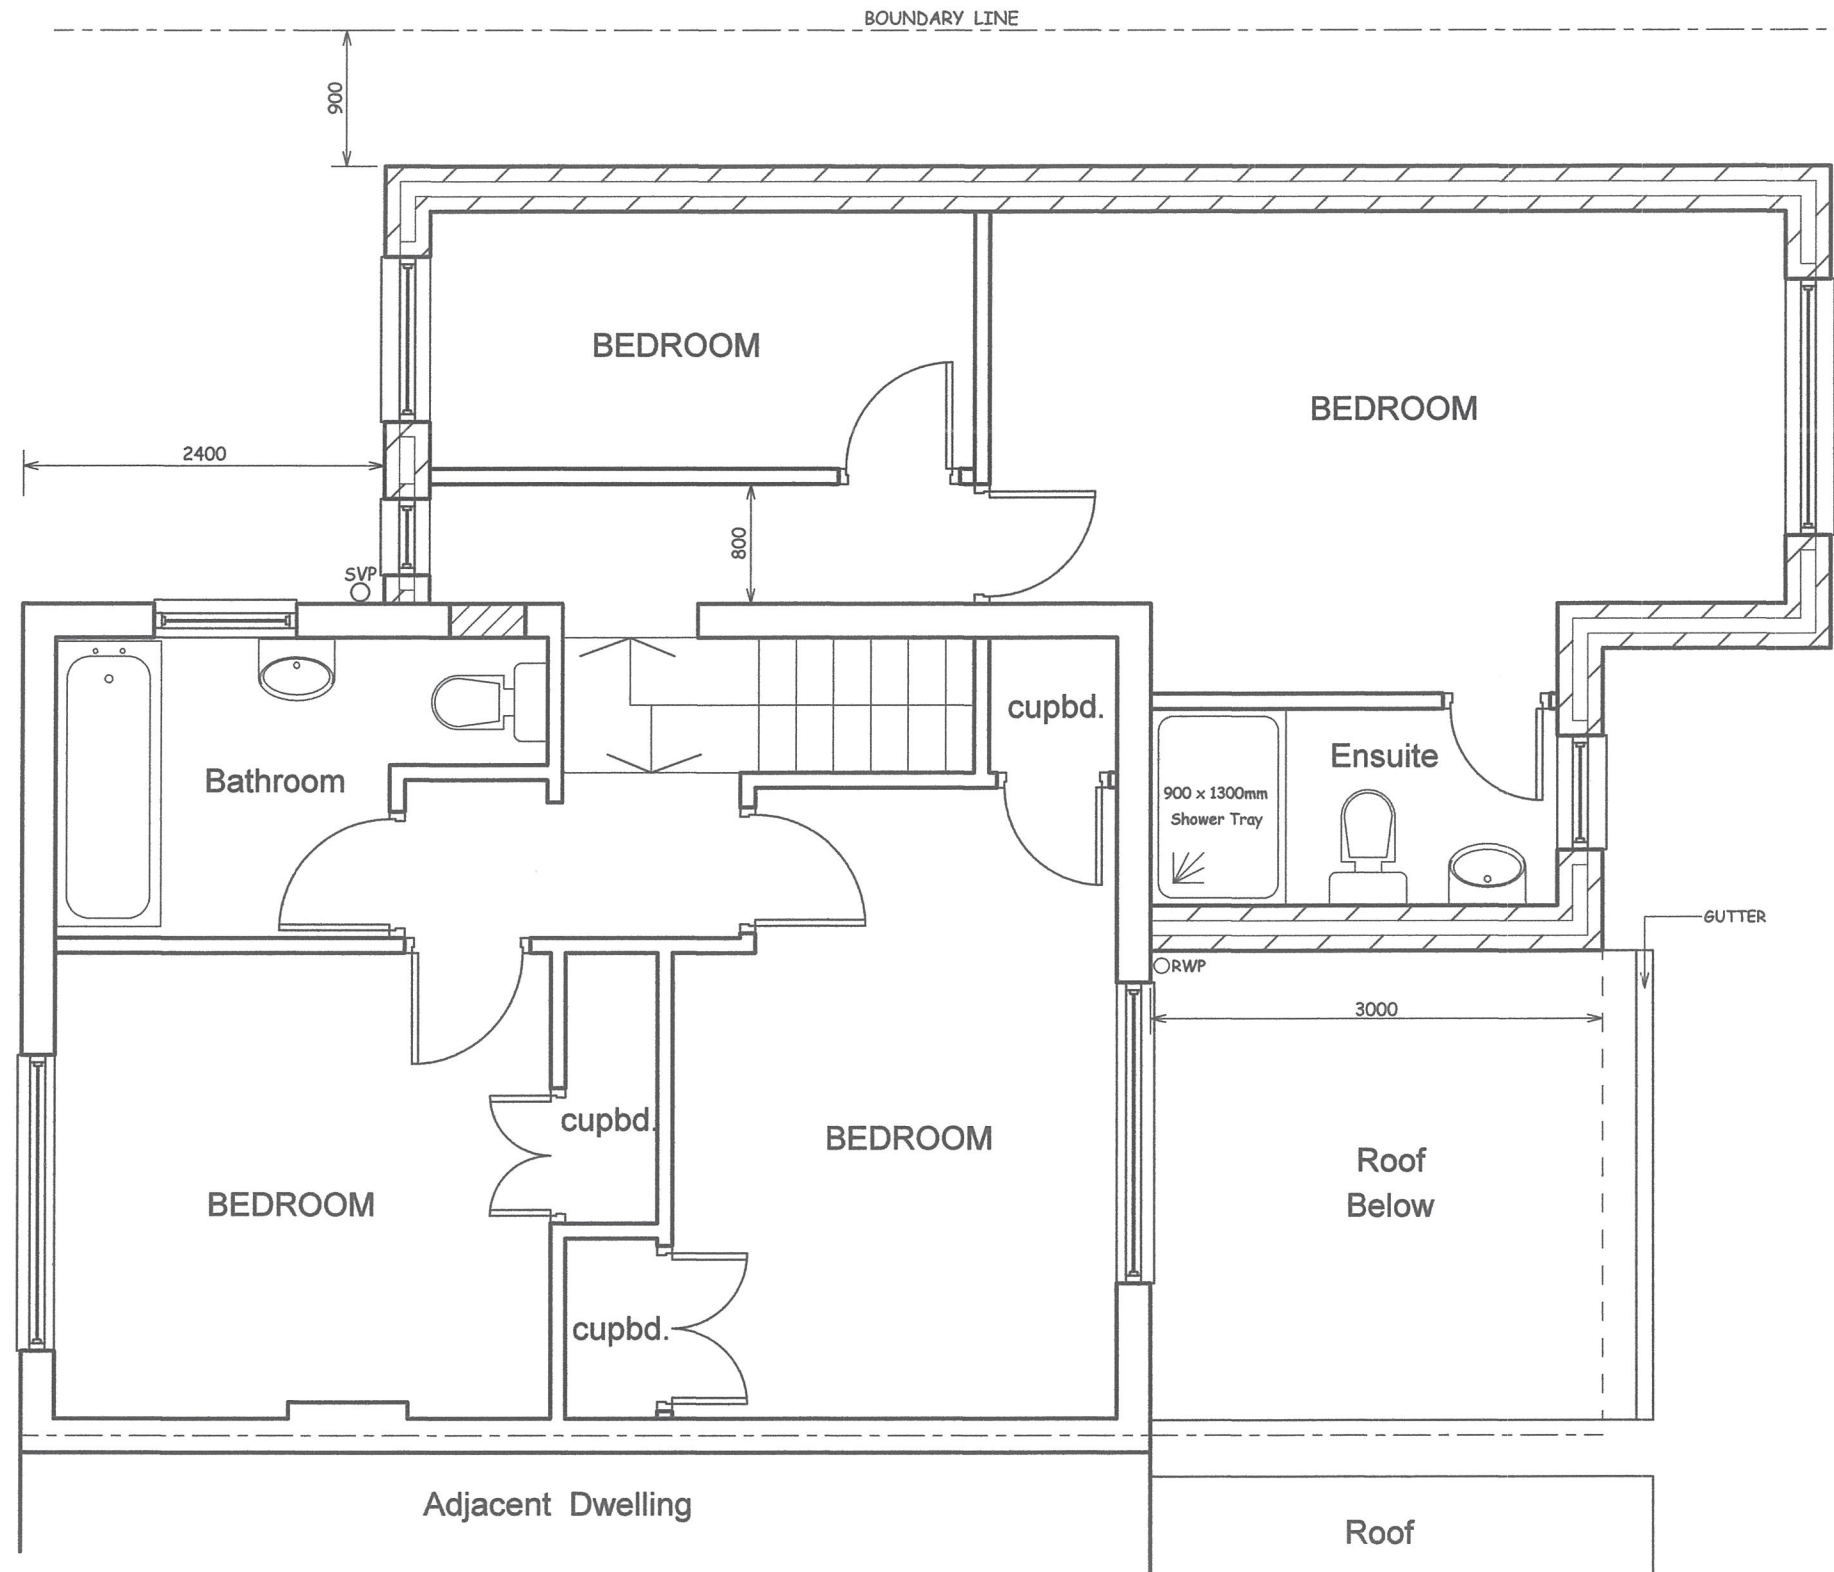

SCALE BAR

NOTES:
ALL DIMENSIONS MUST BE CHECKED ON SITE AND NOT
SCALED FROM THIS DRAWING AND ANY DISCREPANCY
VERIFIED

A		
REV.	DATE	DESCRIPTION

COPYRIGHT:

R.P.ARCHITECTURAL SERVICES
39A,NORWICH ROAD
NORTHWOOD
MIDDLESEX
HA6 1ND

Tel:07753 659794

CLIENT:

JOB TITLE:

4 HEATHER CLOSE
HILLINGDON
UB8 3QD

DRAWING TITLE

PROPOSED FIRST FLOOR

SCALE: 1:50


DATE:DEC/2024

DRAWN: RPA

DRAWING NO.

RPA/4/HC/UB8/104

REV.

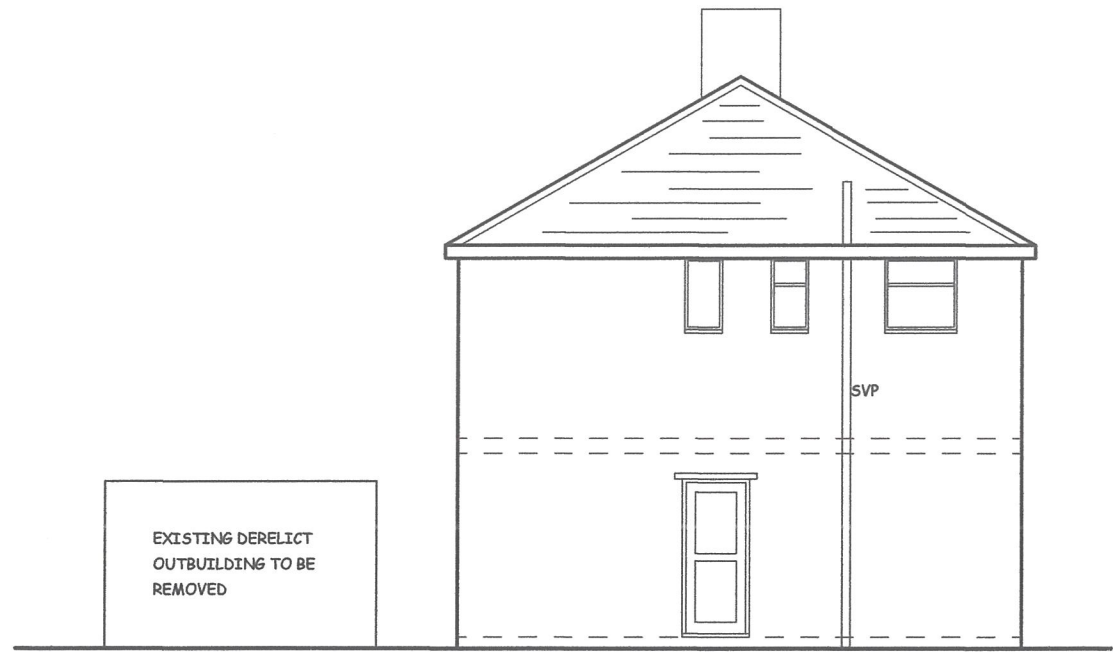


EXISTING FLANK WALL (LEFT HAND) ELEVATION




EXISTING FRONT ELEVATION



EXISTING REAR ELEVATION

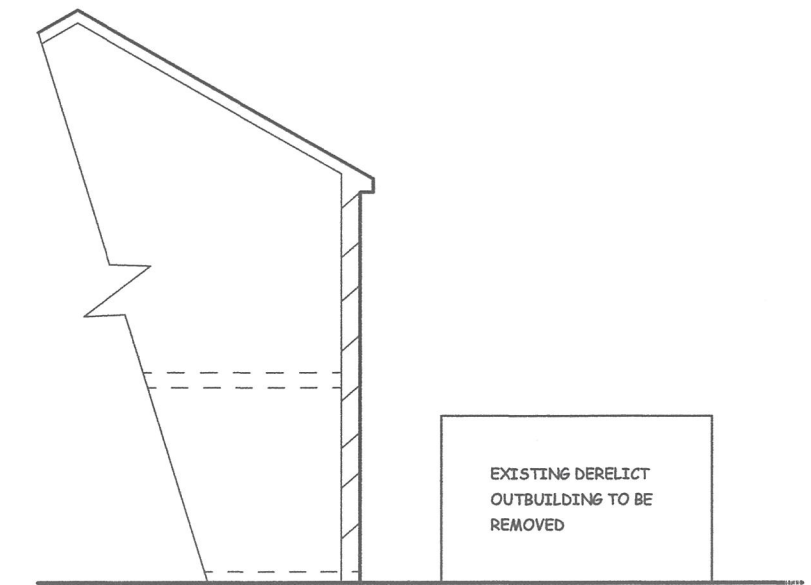

EXISTING OPPOSIT FLANK WALL ELEVATION

 

SCALE BAR

NOTES :
ALL DIMENSIONS MUST BE CHECKED ON SITE AND
NOT SCALED FROM THIS DRAWING

A	DATE	REVISION

COPYRIGHT:

R.P.ARCHITECTURAL SERVICES
39A,NORWICH ROAD
NORTHWOOD
MIDDLESEX
HA6 1ND

Tel: 07753 659794

CLIENT:

JOB TITLE:

4 HEATHER CLOSE
HILLINGDON
UB8 3QD


DRAWING TITLE:

EXISTING ELEVATIONS

SCALE : 1:100

DATE:JAN/2025 DRAWN: RPA

DRG. NO. RPA/4/HC/UB8/105	REV.
------------------------------	------

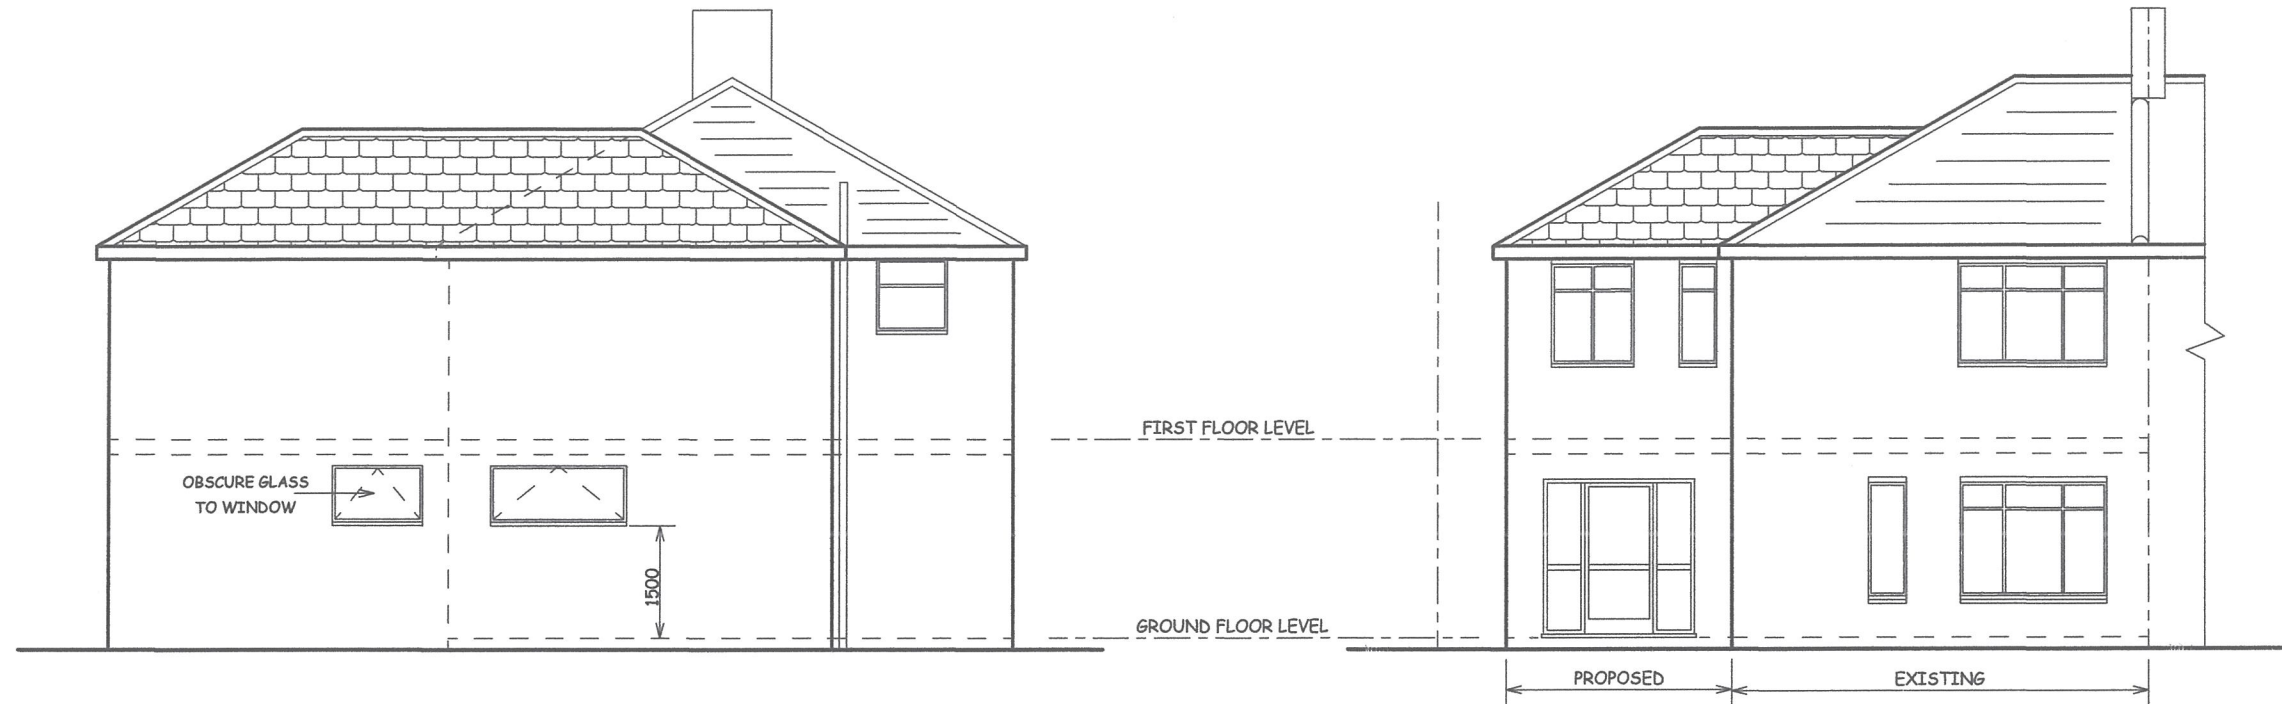

PROPOSED FLANK WALL (LEFT HAND) ELEVATION

PROPOSED FRONT ELEVATION

EXTERNAL FINISHES:


PLAIN ROOF TILES TO MATCH
EXISTING AND IN SIMILAR COLOUR

NEW EXTERNAL WALLS IN FACING
BRICKS TO MATCH EXISTING OR
SIMILAR


NEW WINDOWS AND DOORS TO BE
DOUBLE GLAZED IN WHITE UPVC
AND IN PROFILE TO MATCH EXISTING



PROPOSED REAR ELEVATION

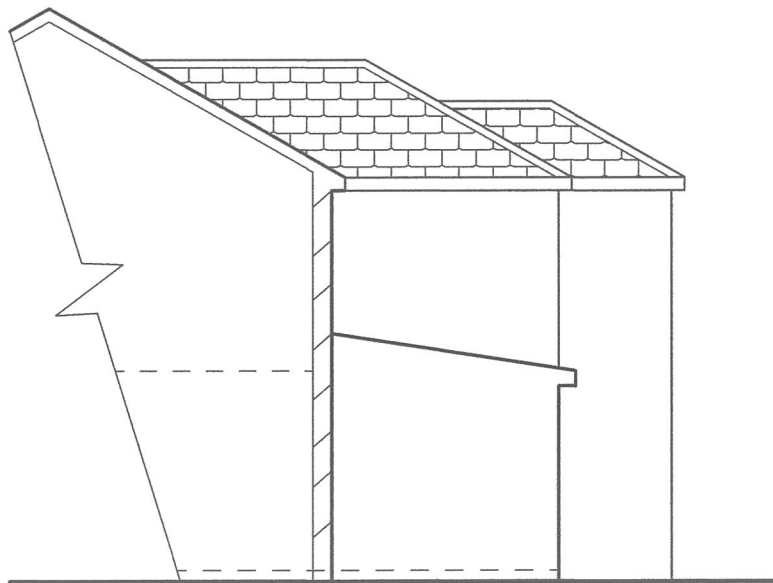

PROPOSED OPPOSIT FLANK WALL ELEVATION

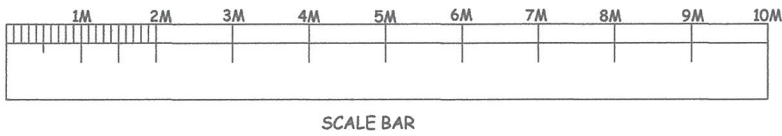

NOTES :
ALL DIMENSIONS MUST BE CHECKED ON SITE AND
NOT SCALED FROM THIS DRAWING

A	DATE	REVISION

COPYRIGHT:

R.P.ARCHITECTURAL SERVICES
39A,NORWICH ROAD
NORTHWOOD
MIDDLESEX
HA6 1ND

Tel: 07753 659794

CLIENT:

JOB TITLE:

4 HEATHER CLOSE
HILLINGDON
UB8 3QD

DRAWING TITLE:

PROPOSED ELEVATIONS

SCALE : 1:100

DATE:JAN/2025

DRAWN: RPA

DRG. NO.

RPA/4/HC/UB8/106

REV.